


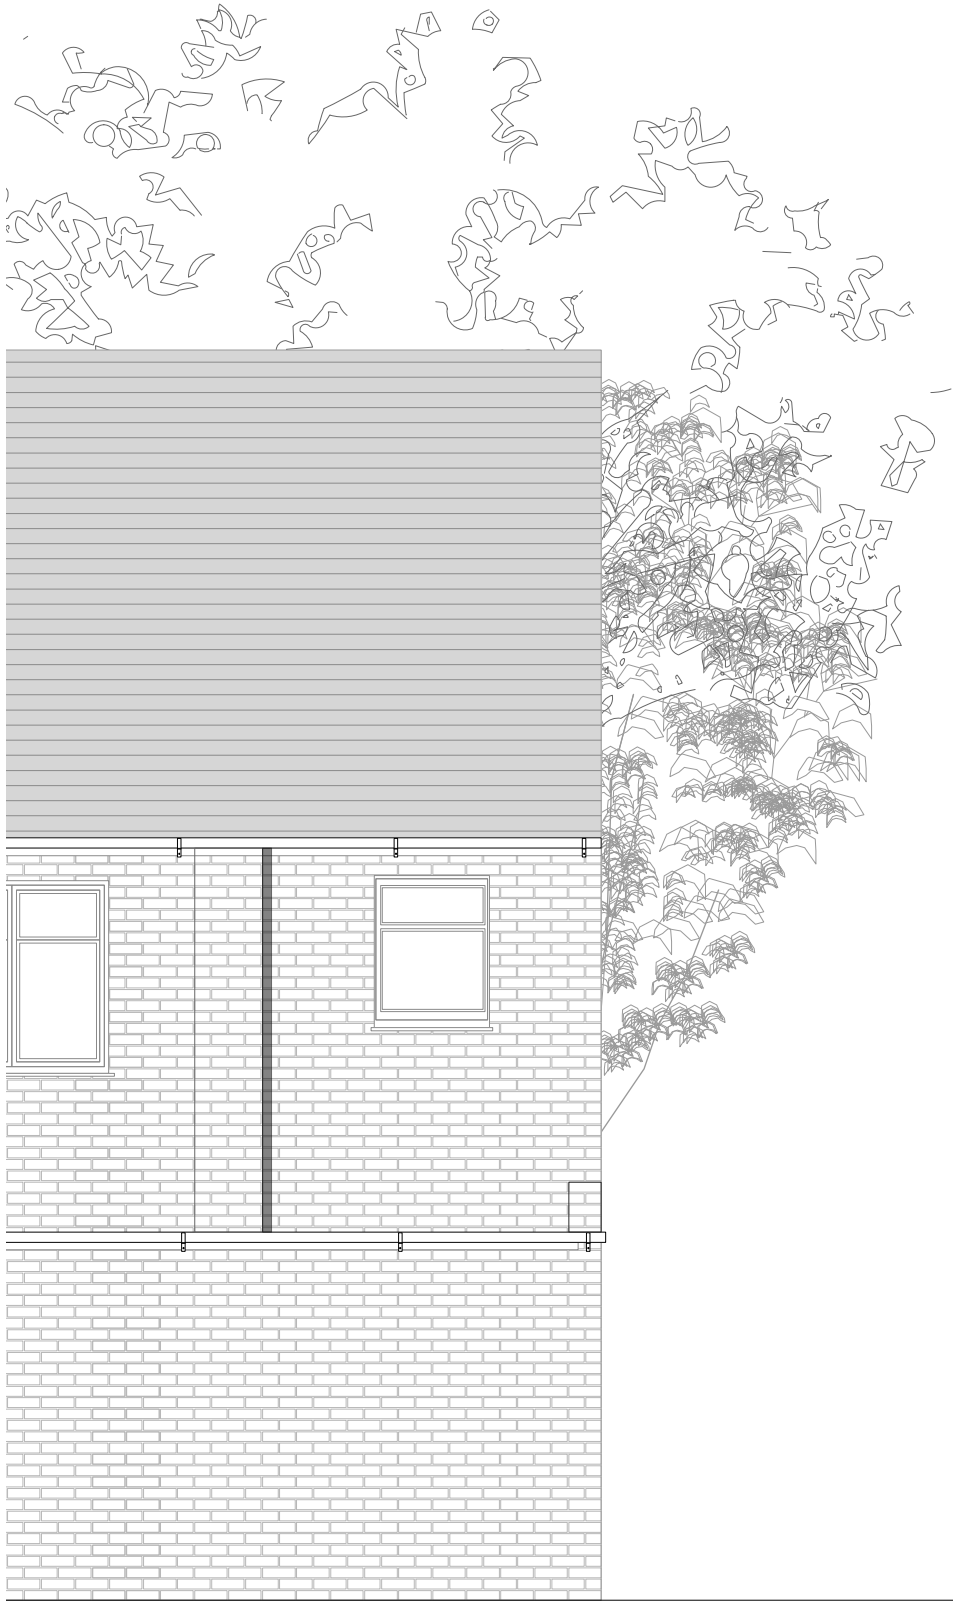

Revisions	
Status	
PLANNING	
Wodu Architects	
Unit 3 Woking Studio 7 Woking Street London E2 6PP Tel: 020 3001 6007 Email: info@wodu.co.uk	
Client	
Mr & Mrs Gebru	
Project	
42 Meadow View Road Hayes, UB4	
Drawing	
Existing Rear Elevation	
Date	Jul 2023
Drawn by	EO
Scale	1:50@A3
Checked by	NW
Project No.	23-003
Rev.	--