


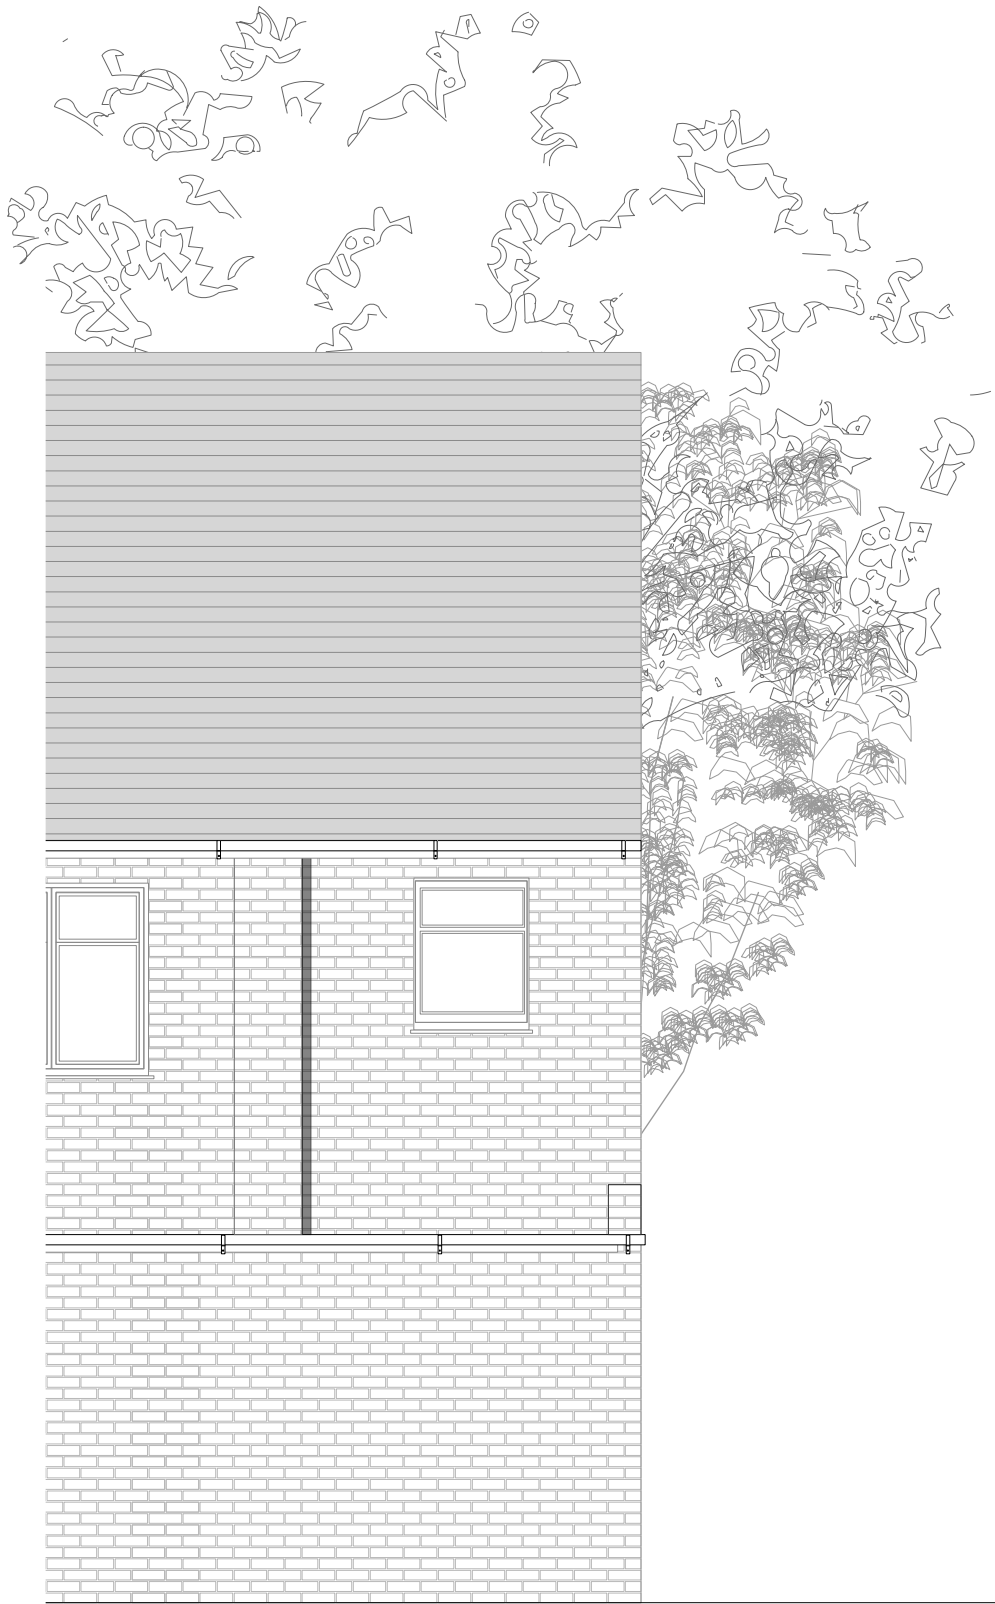

Revisions
Status
PLANNING
Wodu Architects
Unit 3 Winkley Studios, 7 Winkley Street, London, E2 6PP. Tel: 0203 422 3407. Email: info@wodu.co.uk
Client
Mr & Mrs Gebru
Project
42 Meadow View Road Hayes, UB4
Drawing
Proposed Rear Elevation
Date
Jul 2023
Drawn by
EO
Scale
1:50@A3
Checked by
NW
Project No.
23-003
Rev.
--