

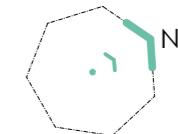
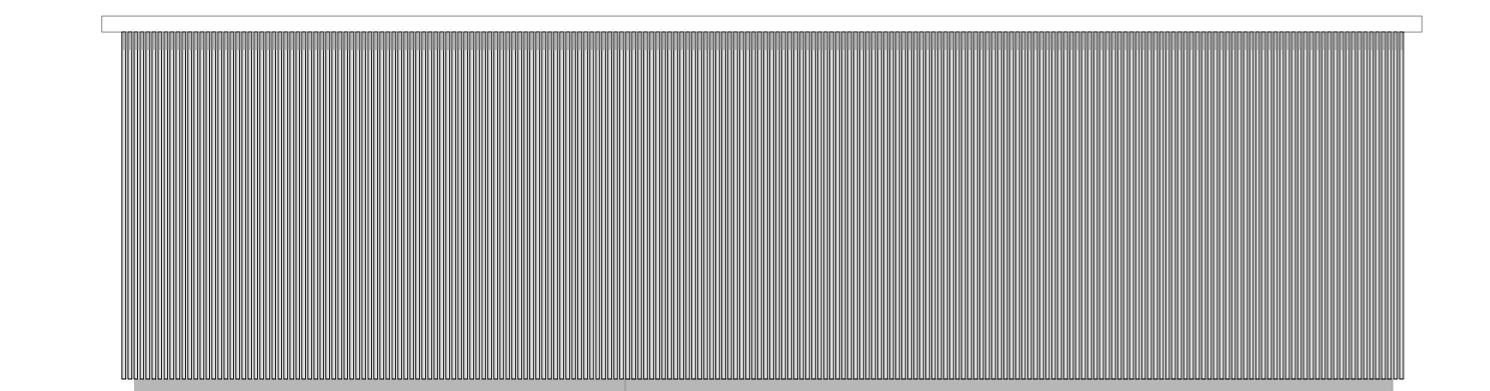



0 1 3 5 10

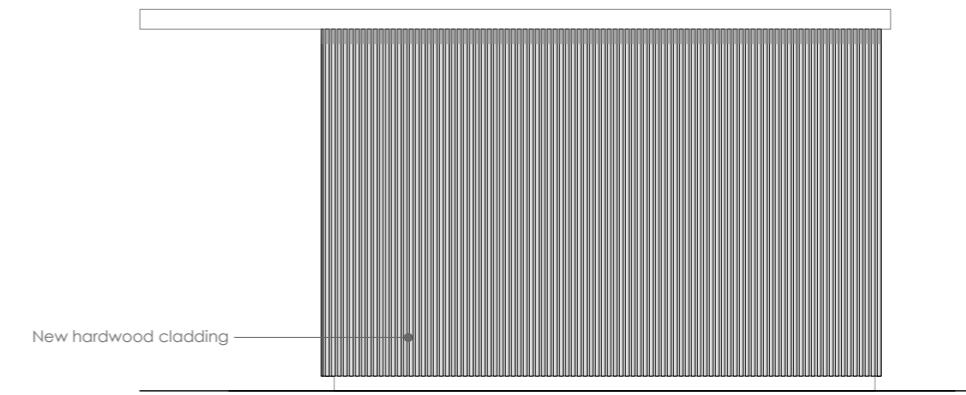

Notes:
Do not scale; use given dimensions only. All setting out to be carried out by the Client and checked by the Author. This drawing is not to be used for the purpose of planning or construction.
ALL DIMENSIONS ARE GIVEN IN MILLIMETERS.
©Copyright Reserved

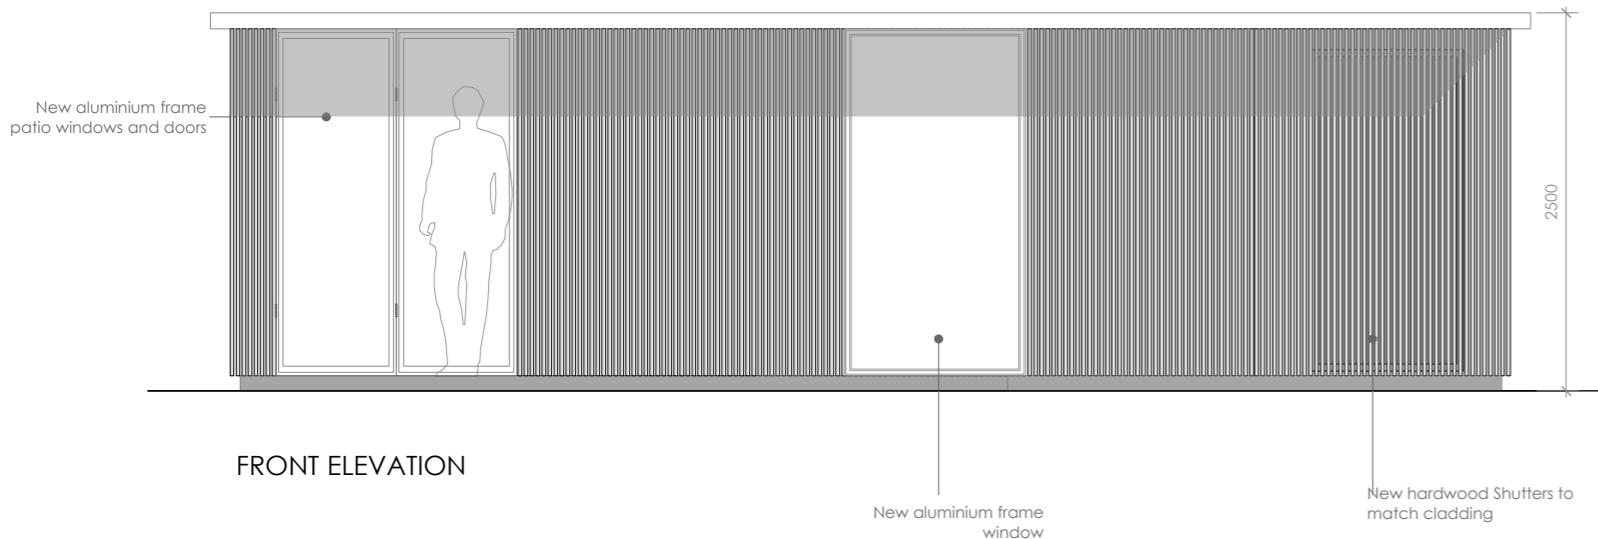

REAR ELEVATION

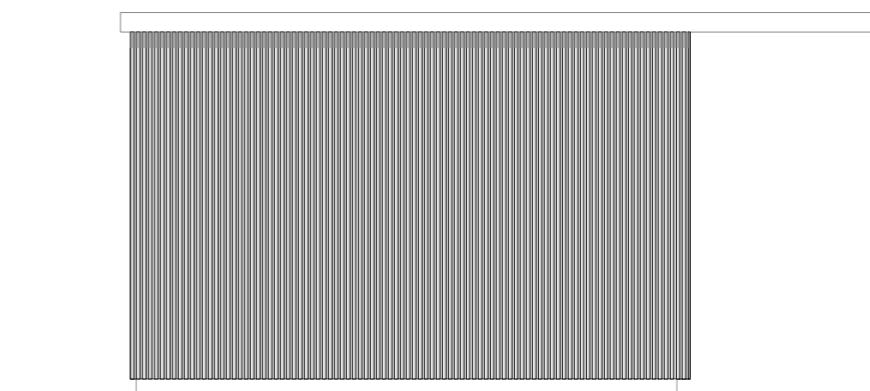

SIDE ELEVATION

PLANNING

Wodu Architects	Unit 3, Wodw Studio, 7 Whalley Street, London, E2 0PY, United Kingdom, 07947320293
Client	Mr & Mrs Gebru
Project	42 Meadow View Road, Hayes, UB4
Drawing	Outbuilding Floor Plan & Elevations
Date	Drawn by
Jul 2023	EO
Scale	Checked by
1:50@A3	NW
Project No.	Rev.
23-003	--

WA PL 401-1