




EXISTING GROUND FLOOR

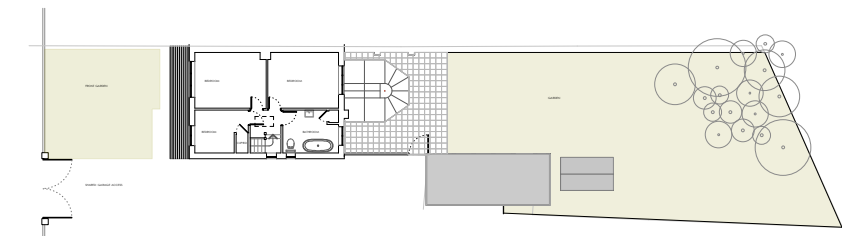


EXISTING FIRST FLOOR

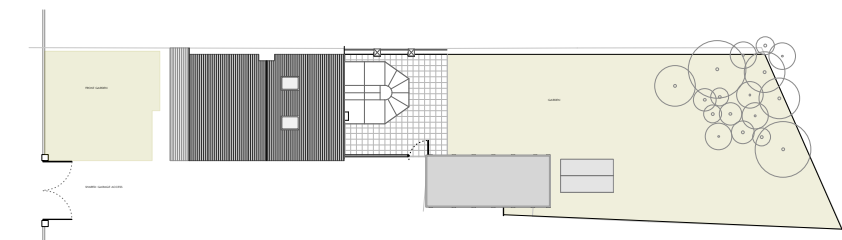


EXISTING ROOF PLAN

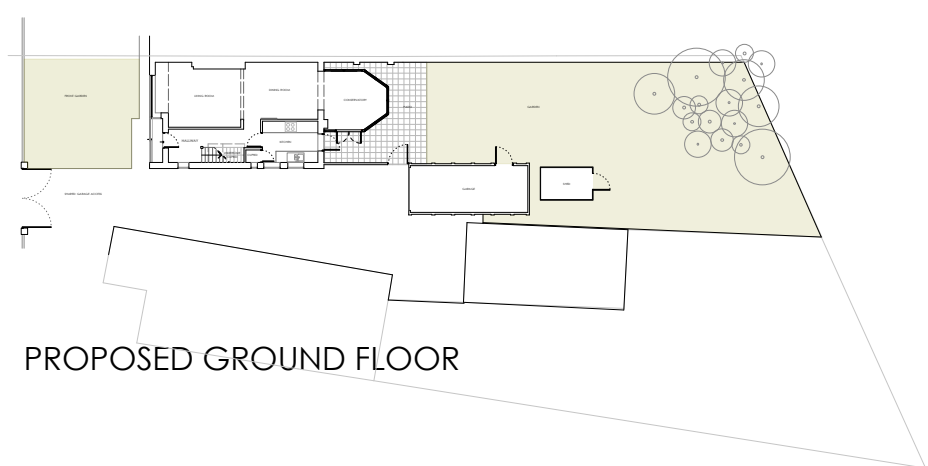


PROPOSED GROUND FLOOR

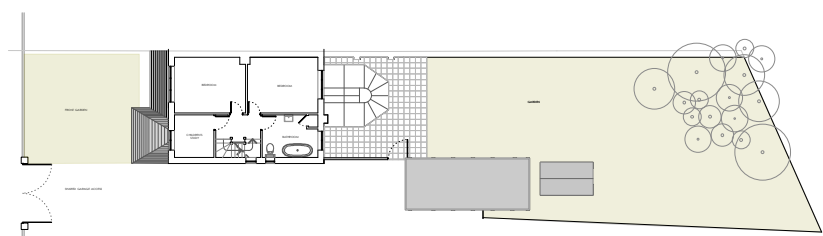

PROPOSED FIRST FLOOR

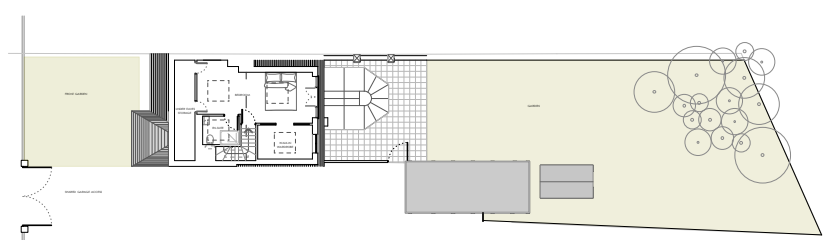

PROPOSED SECOND FLOOR PLAN

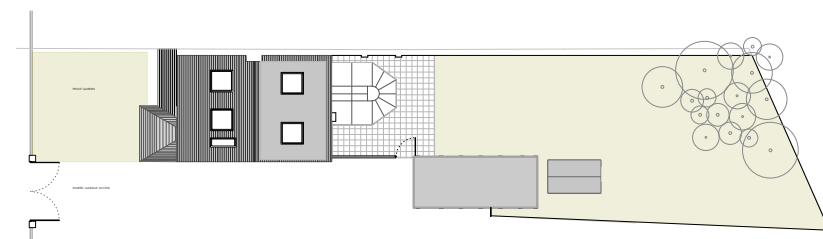

PROPOSED ROOF PLAN

Revisions

Status

PLANNING

Wodu Architects
Unit 3 Woking Station 7 Woking Street London SW 40TH Tel: 020 800 1000 Fax: 020 800 1001

Client
Mr & Mrs Gebru

Project
42 Meadow View Road
Hayes, UB4

Drawing
Existing & Proposed Floor Plans

Date Nov 2023	Drawn by EO
Scale 1:500@A3	Checked by NW
Project No. 23-003	Rev. --