


Notes
Do not make use given dimensions only. All setting out to be
verified on site and any discrepancies to be notified to the Author. This drawing is not
to be used for the purpose of planning or construction.
ALL DIMENSIONS ARE GIVEN IN MILLIMETERS.
© Copyright Reserved
Key

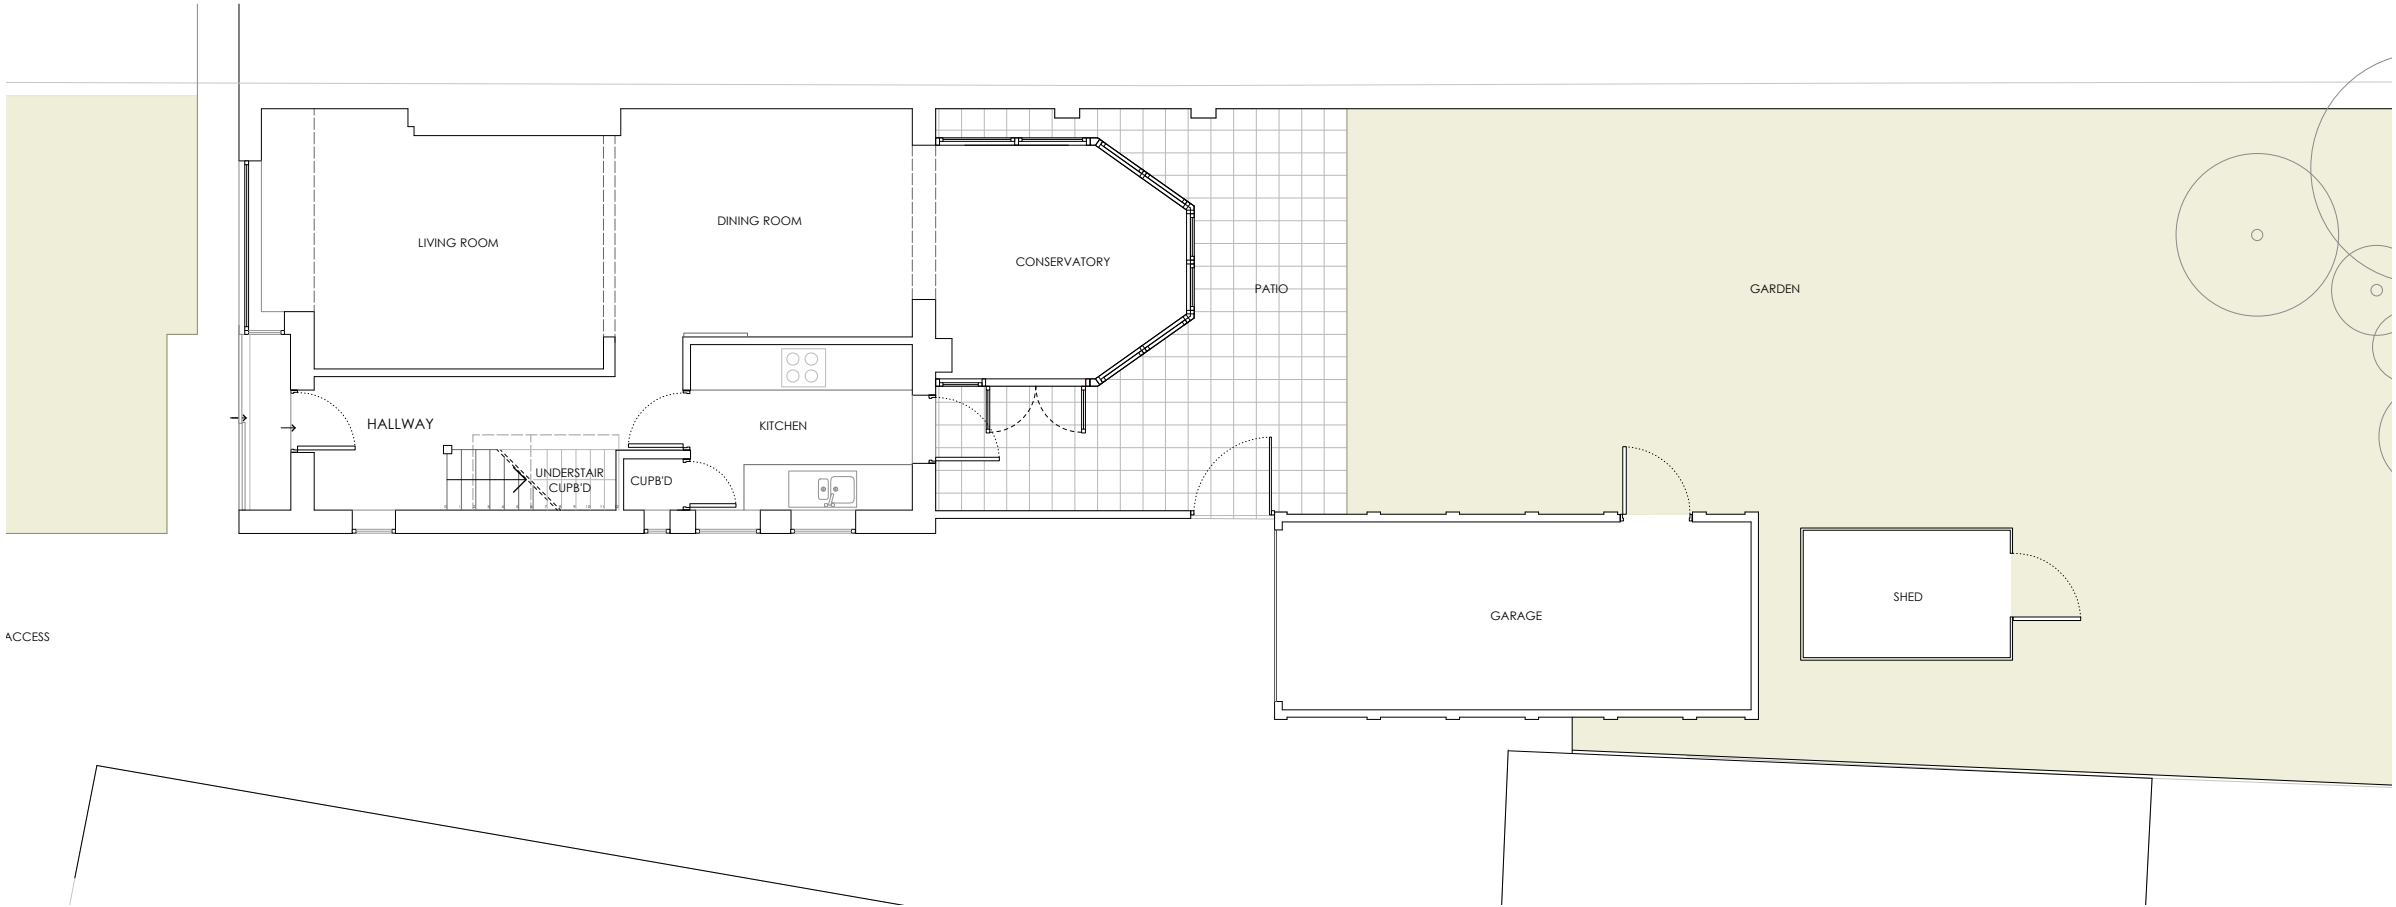

ACCESS

Revisions

Status

PLANNING

Wodu Architects
Unit 3 Winkey Studios, 7 Winkey Street, London, E2 6PP, Tel: 0203 402 3407, Email: 0749502093
© 2023 Wodu Architects Ltd. All Rights Reserved. www.woduarchitects.co.uk

Client
Mr & Mrs Gebru

Project
42 Meadow View Road
Hayes, UB4

Drawing
Existing Ground Floor Plan

Date Nov 2023	Drawn by EO
Scale 1:100@A3	Checked by NW
Project No. 23-003	Rev. --

