


Notes
Do not make use given dimensions only. All setting out to be
verified on site and any discrepancies to be notified to the Author. This drawing is not
to be used for the purpose of planning or construction.
ALL DIMENSIONS ARE GIVEN IN MILLIMETERS.
© Copyright Reserved
Key

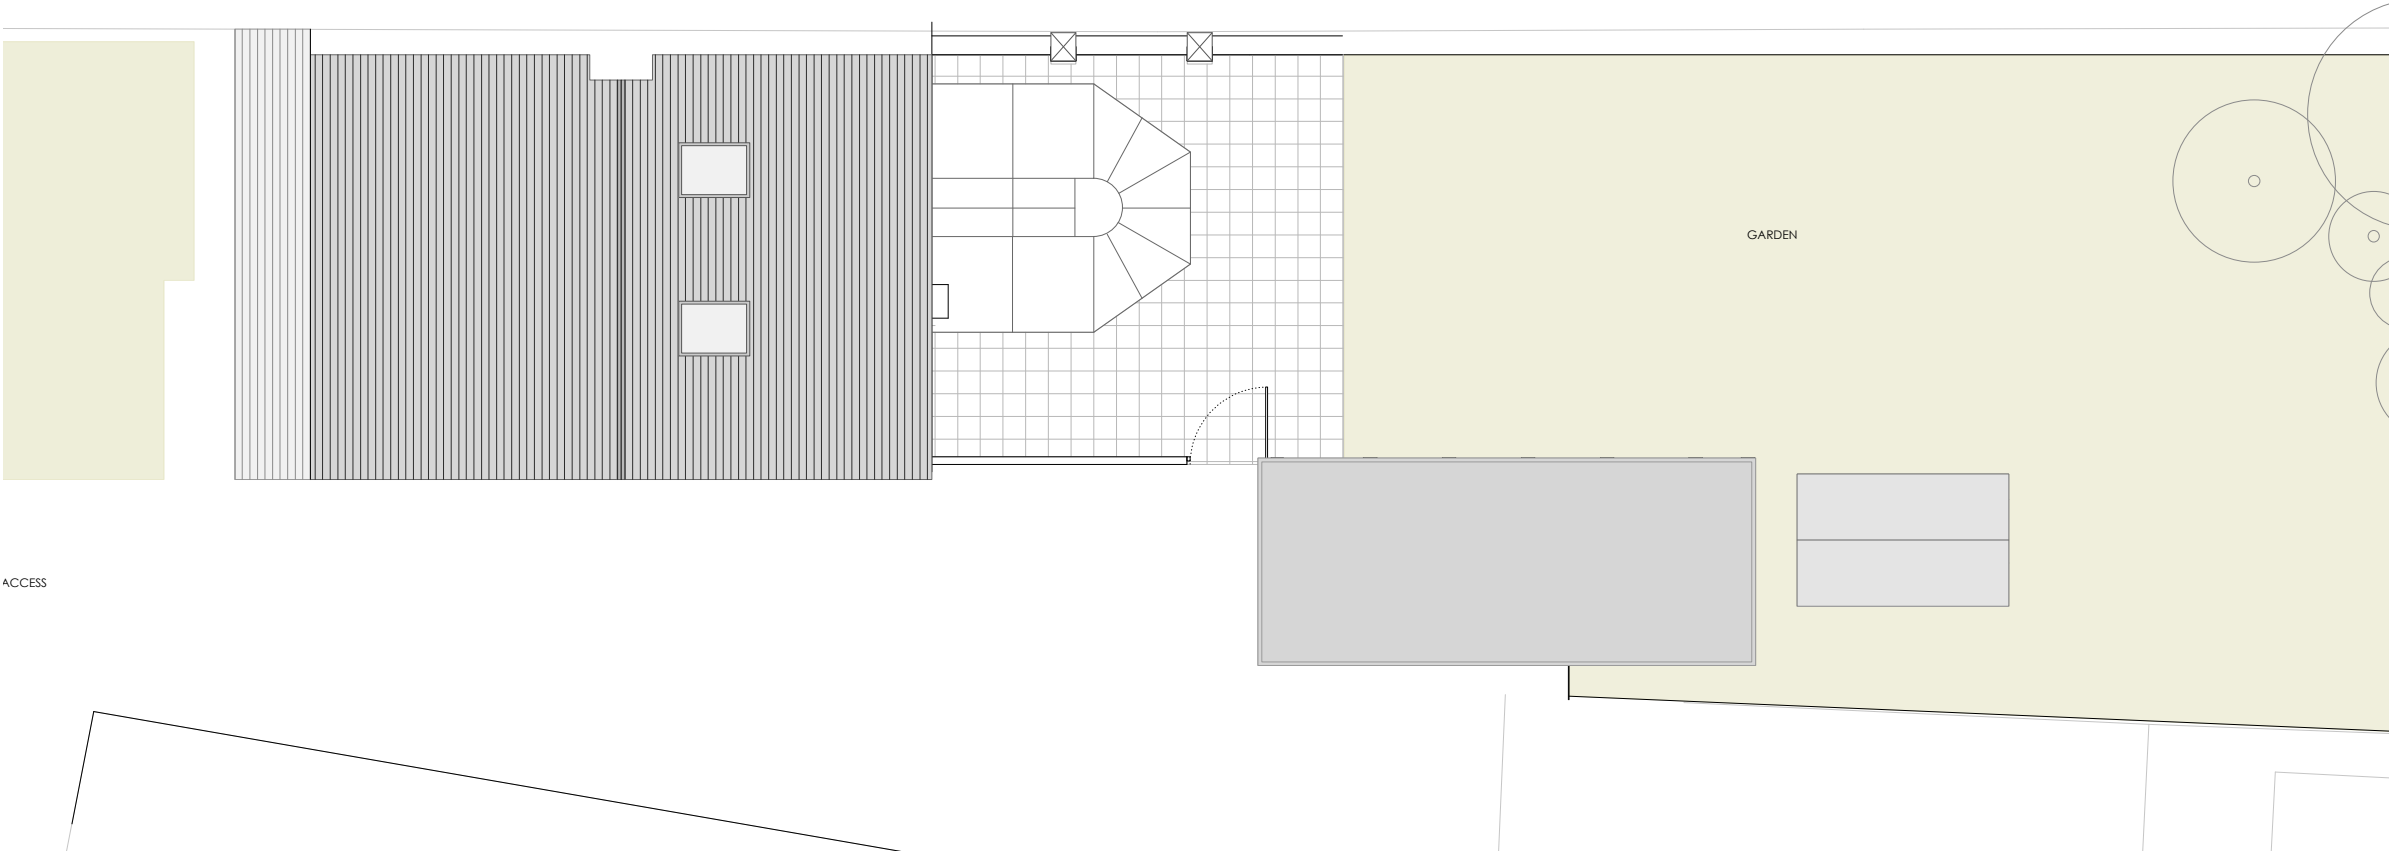

Revisions	
Status	
PLANNING	
Wodu Architects	
Unit 3 Winkley Studios 7 Winkley Street London E2 6PT, Tel: 0203 402 3607, Email: info@woduarchitects.co.uk, www.woduarchitects.co.uk	
Client	Mr & Mrs Gebru
Project	42 Meadow View Road Hayes, UB4
Drawing	Existing Roof Plan
Date	Nov 2023
Scale	1:100@A3
Project No.	23-003
Drawn by	EO
Checked by	NW
Rev.	--

