
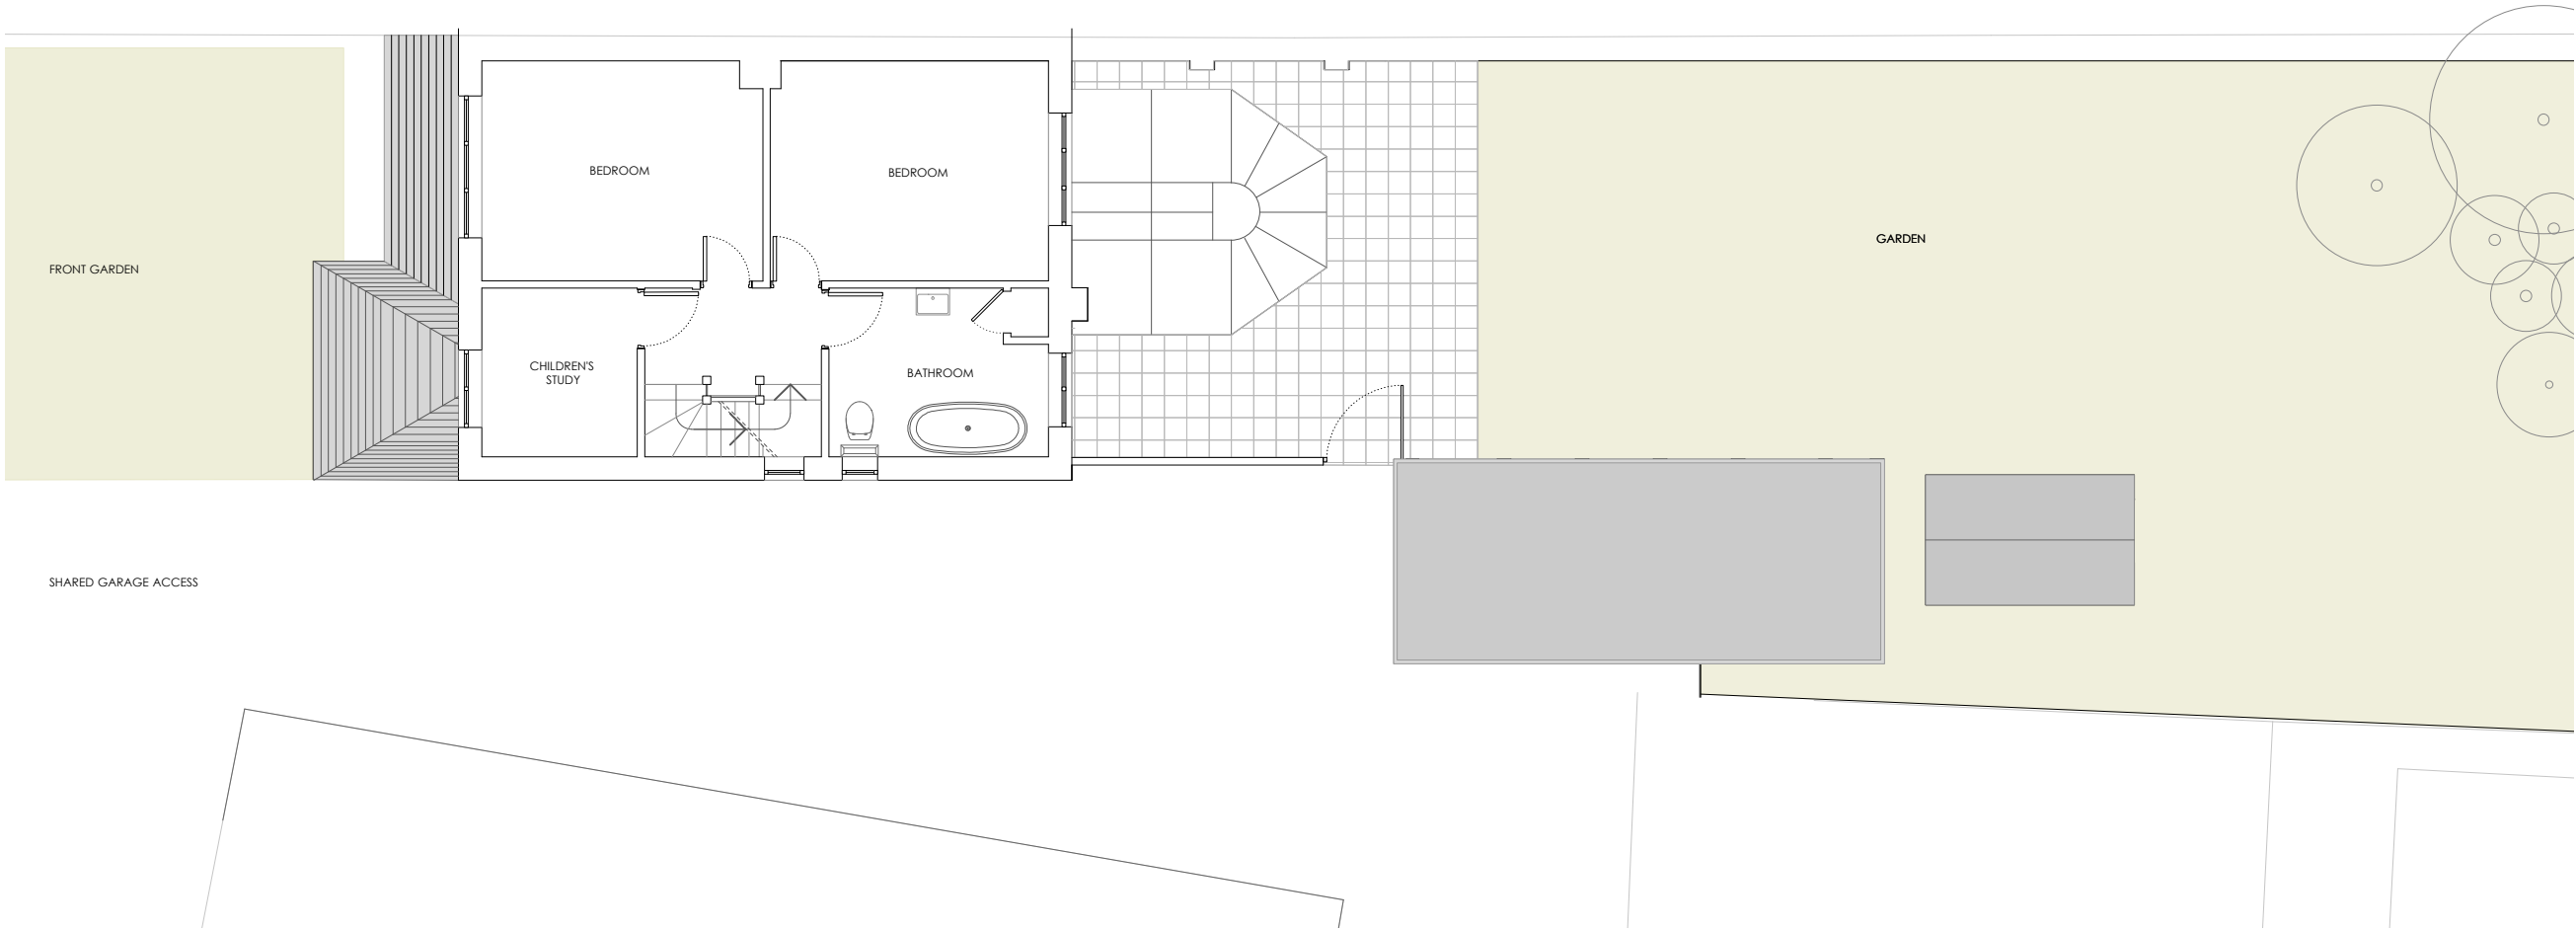


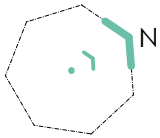

Revisions

Status

PLANNING

Wodu Architects

Unit 3, Woking Station, 7 Woking Street, London, E2 6PT, Tel: 0203 402 3607, Email: info@woduarchitects.co.uk

Client
Mr & Mrs Gebru

Project
42 Meadow View Road
Hayes, UB4

Drawing
Proposed First Floor Plan

Date Nov 2023	Drawn by EO
Scale 1:100@A3	Checked by NW
Project No. 23-003	Rev. --

