


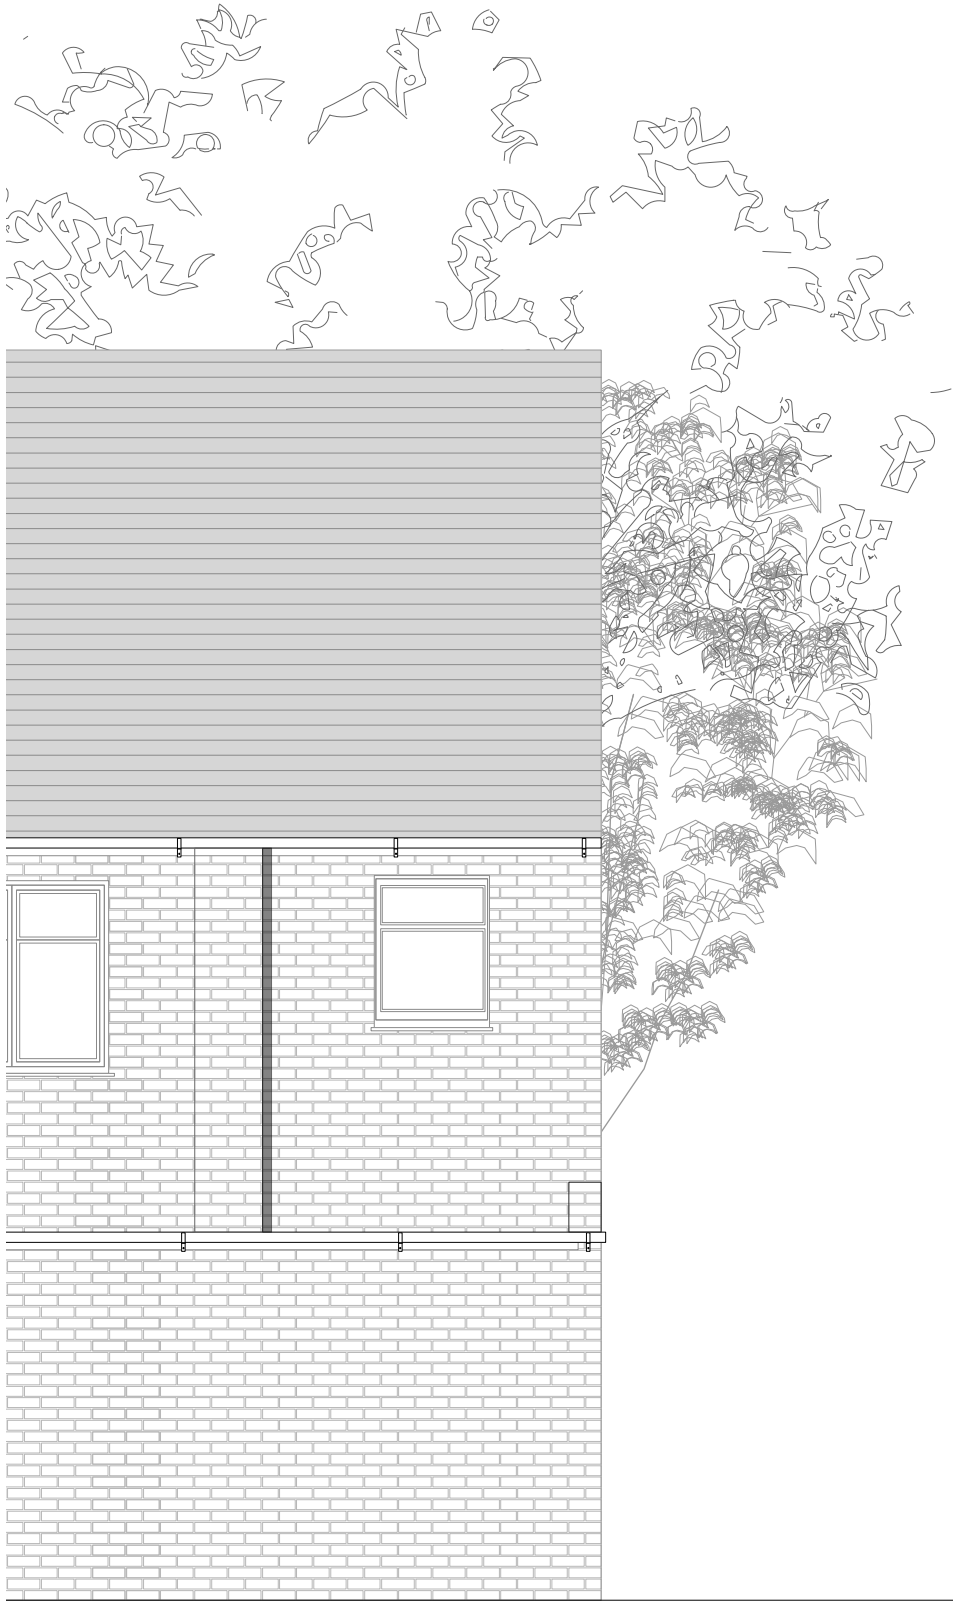

Revisions	
Status	
PLANNING	
Wodu Architects	
Unit 3 Woking Station 7 Woking Street London SW 40TH, Surrey, UK. Tel: 0181 555 5555 Fax: 0181 555 5555 Email: info@woduarchitects.co.uk	
Client	Mr & Mrs Gebru
Project	42 Meadow View Road Hayes, UB4
Drawing	
Existing Rear Elevation	
Date	Nov 2023
Scale	1:50@A3
Project No.	23-003
Drawn by	EO
Checked by	NW
Rev.	--