




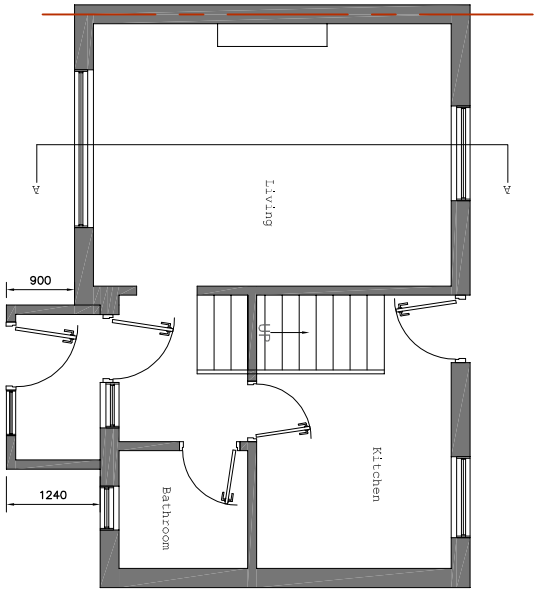


EXISTING GROUND FLOOR PLAN
SCALE 1:100

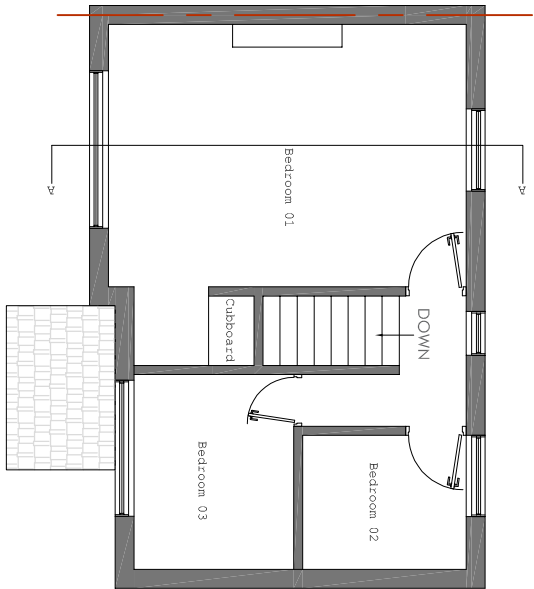


EXISTING FIRST FLOOR PLAN
SCALE 1:100

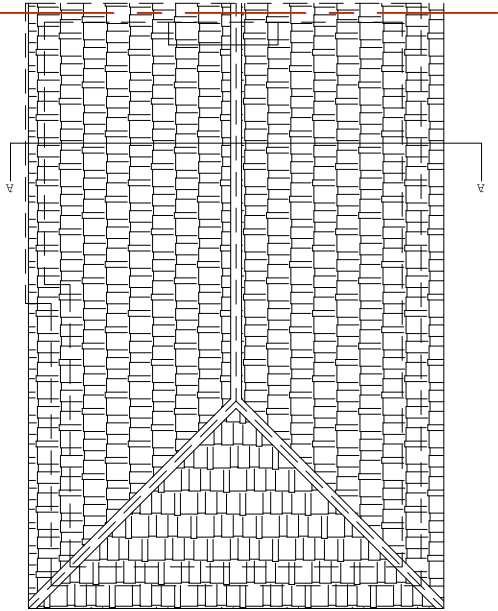


EXISTING ROOF PLAN
SCALE 1:100

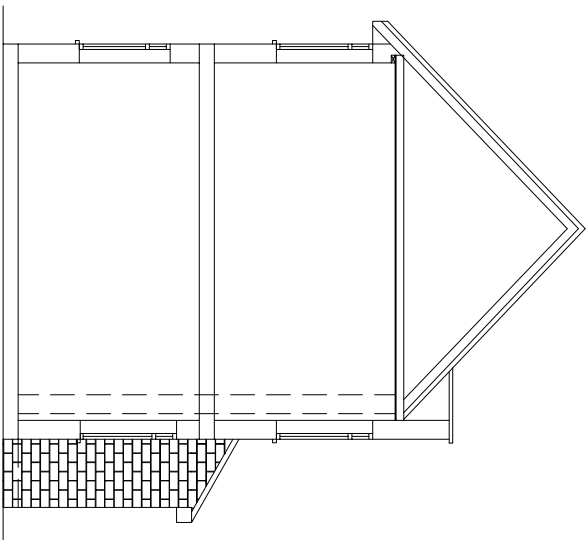


EXISTING CROSS SECTION A-A
SCALE 1:100

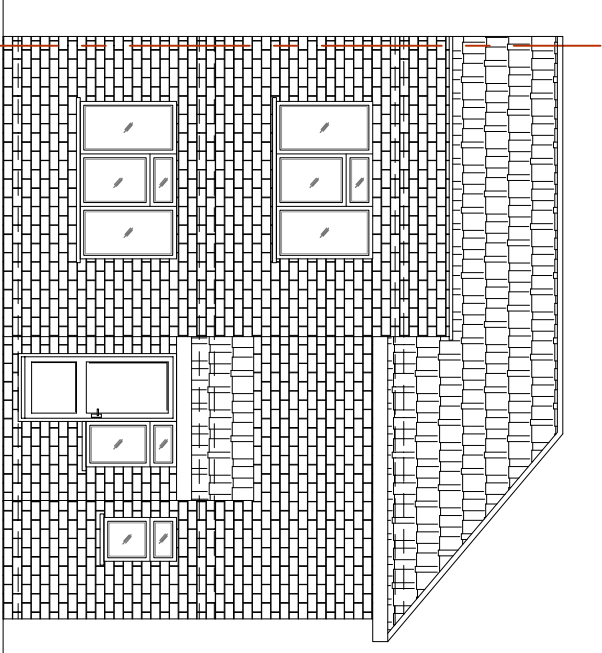


EXISTING FRONT ELEVATION-A
SCALE 1:100

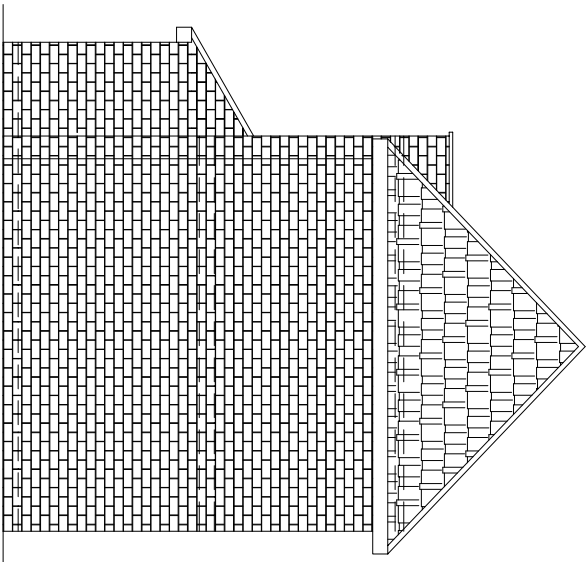


EXISTING SIDE ELEVATION-B
SCALE 1:100

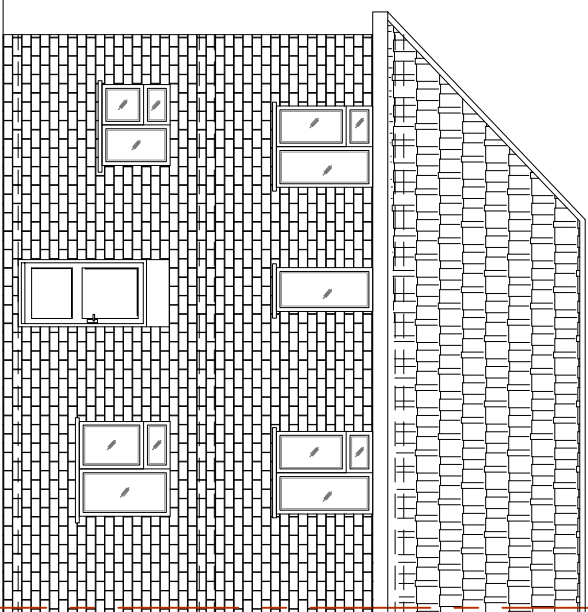

EXISTING REAR ELEVATION-C
SCALE 1:100

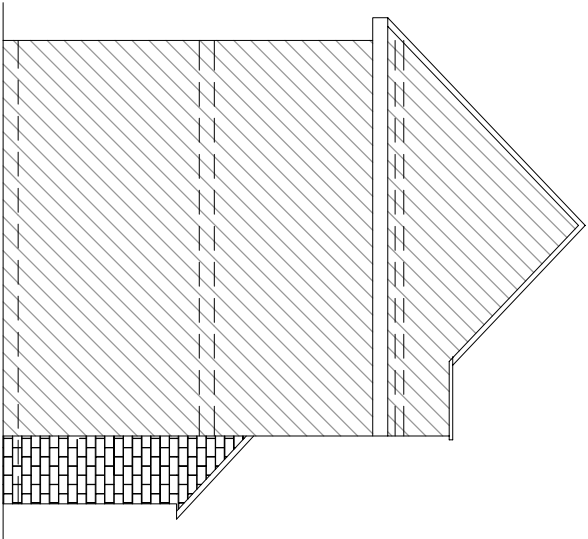

EXISTING SIDE ELEVATION-D
SCALE 1:100

 

Do not scale off the drawings (scale only for planning purposes).

ARCH./CLIENT		Drawn BC
Project Title 55 BIRCHWAY HAYES UB3 3PA		Checked
Drawing Title EXISTING FLOOR PLANS, ELEVATIONS & CROSS SECTION		Scale 1:100
		Size A2
		Project No. 2209
		Drawing No. P-01
		Rev. —



malathy design
www.malathydesign.com
02037 462 100
074 6610 3263