



PROPOSED GROUND FLOOR PLAN

SCALE 1:50

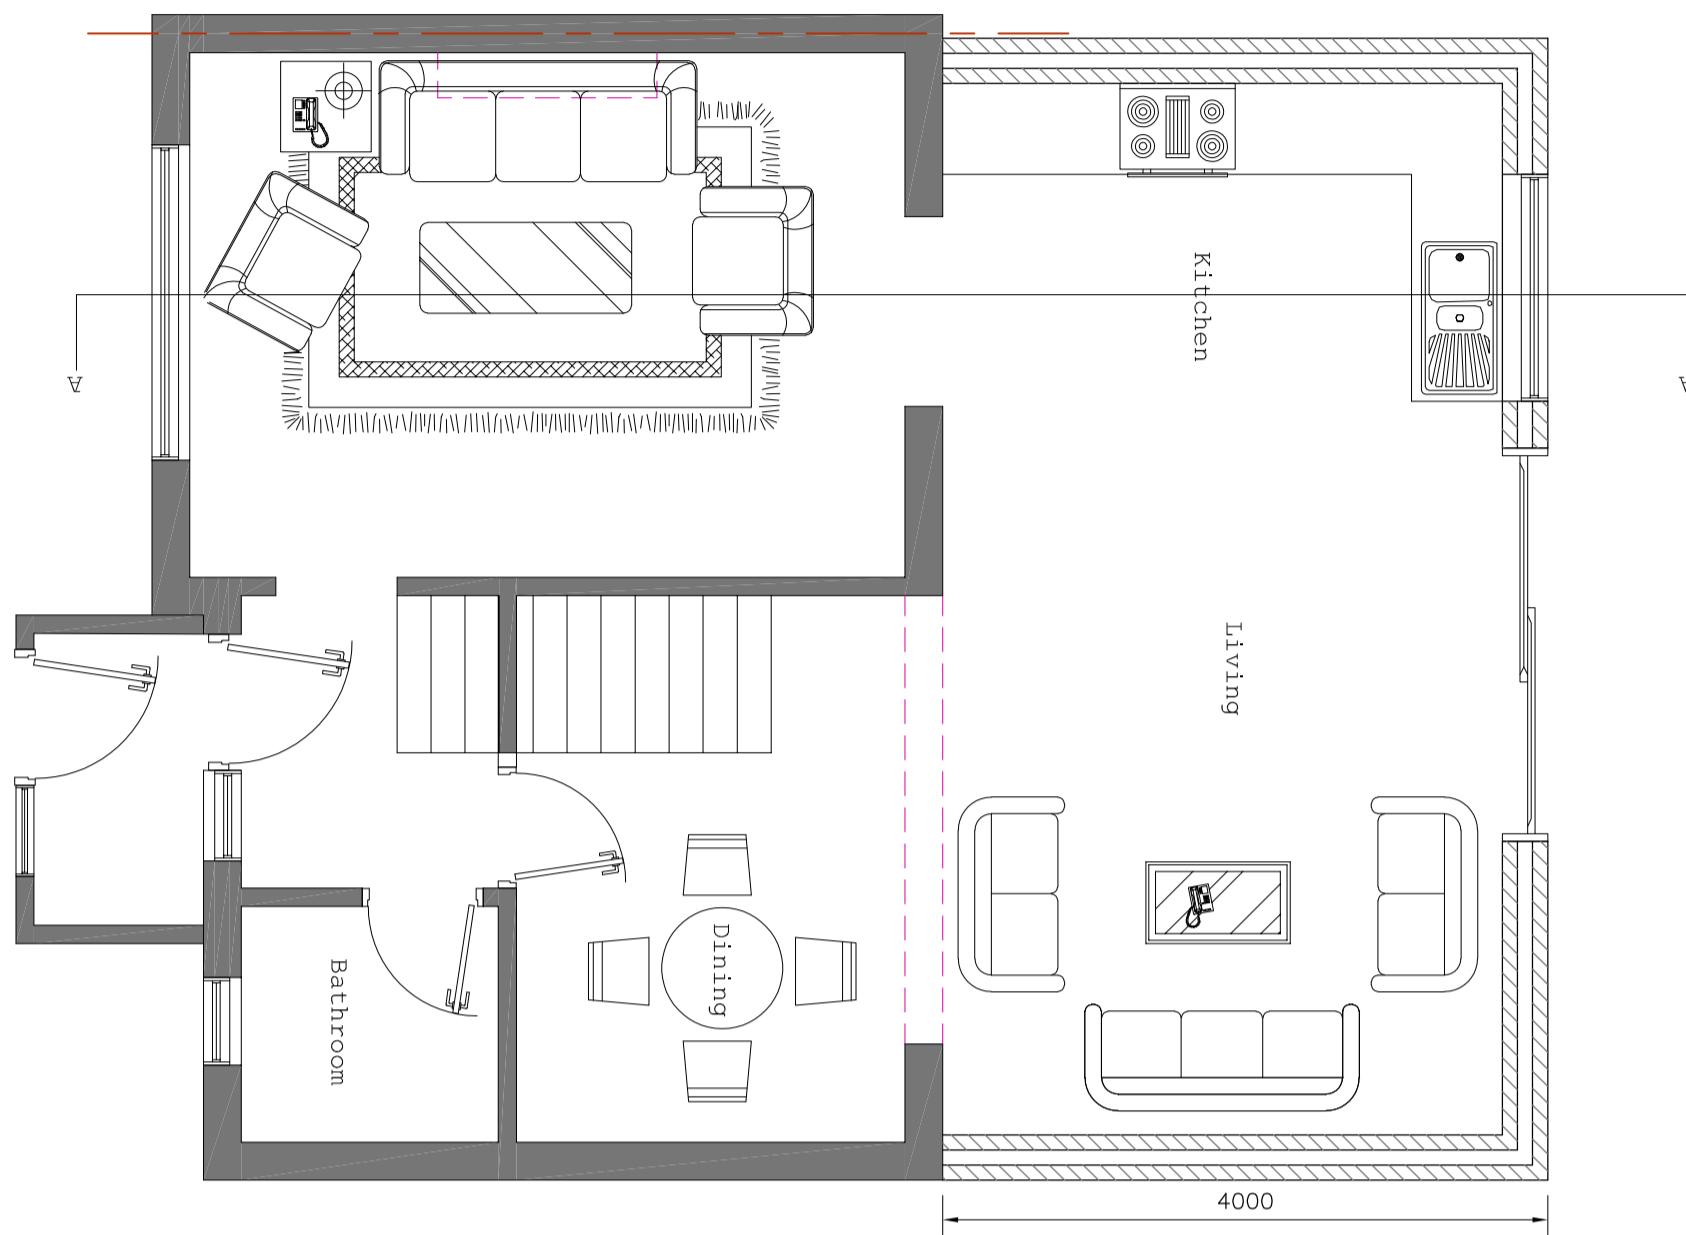

PROPOSED ROOF PLAN

SCALE 1:50

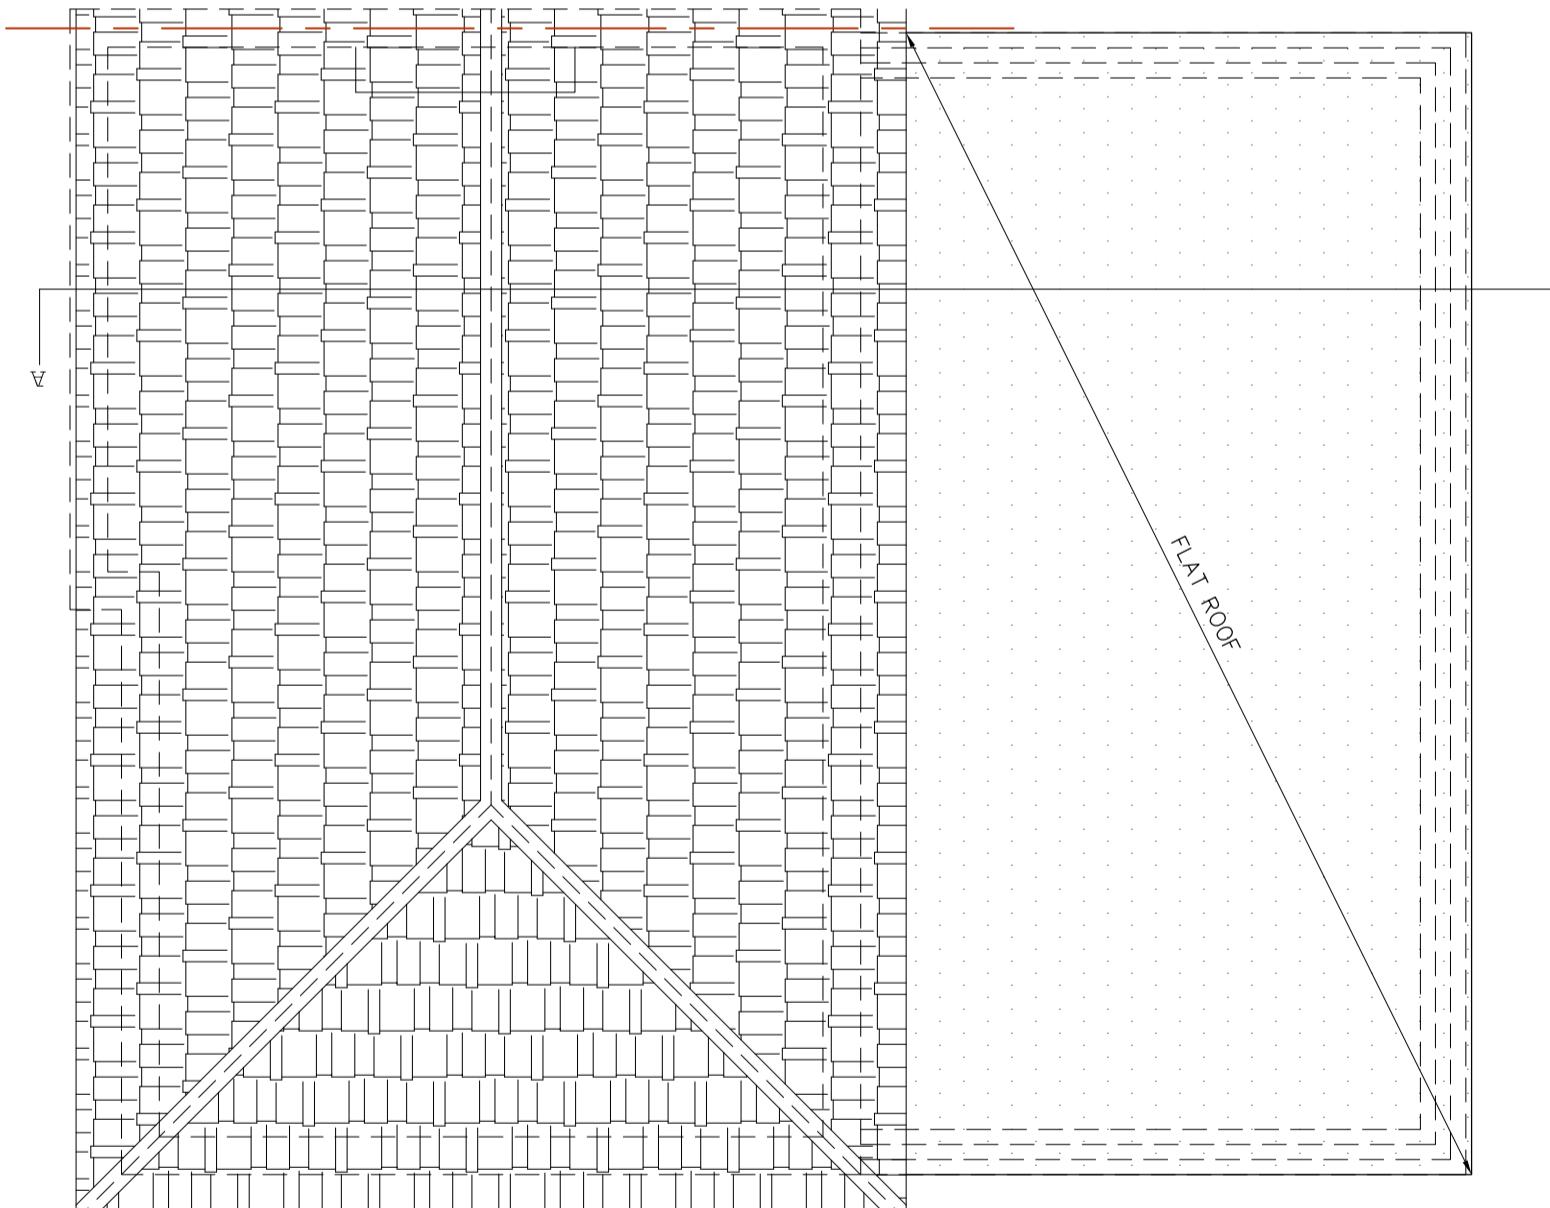

Do not scale off the drawings (scale only for planning purposes).

ARCH./CLIENT

—

Project Title

55 BIRCHWAY HAYES UB3 3PA

Checked

—

Drawing Title

PROPOSED FLOOR AND ROOF PLANS

—

Scale

1:50

—

Size

A2

—

Project No.

2209

—

Drawing No.

P-02

—

Rev.

—



malathy design

www.malathydesign.com

02037 462 100

074 6610 3263