



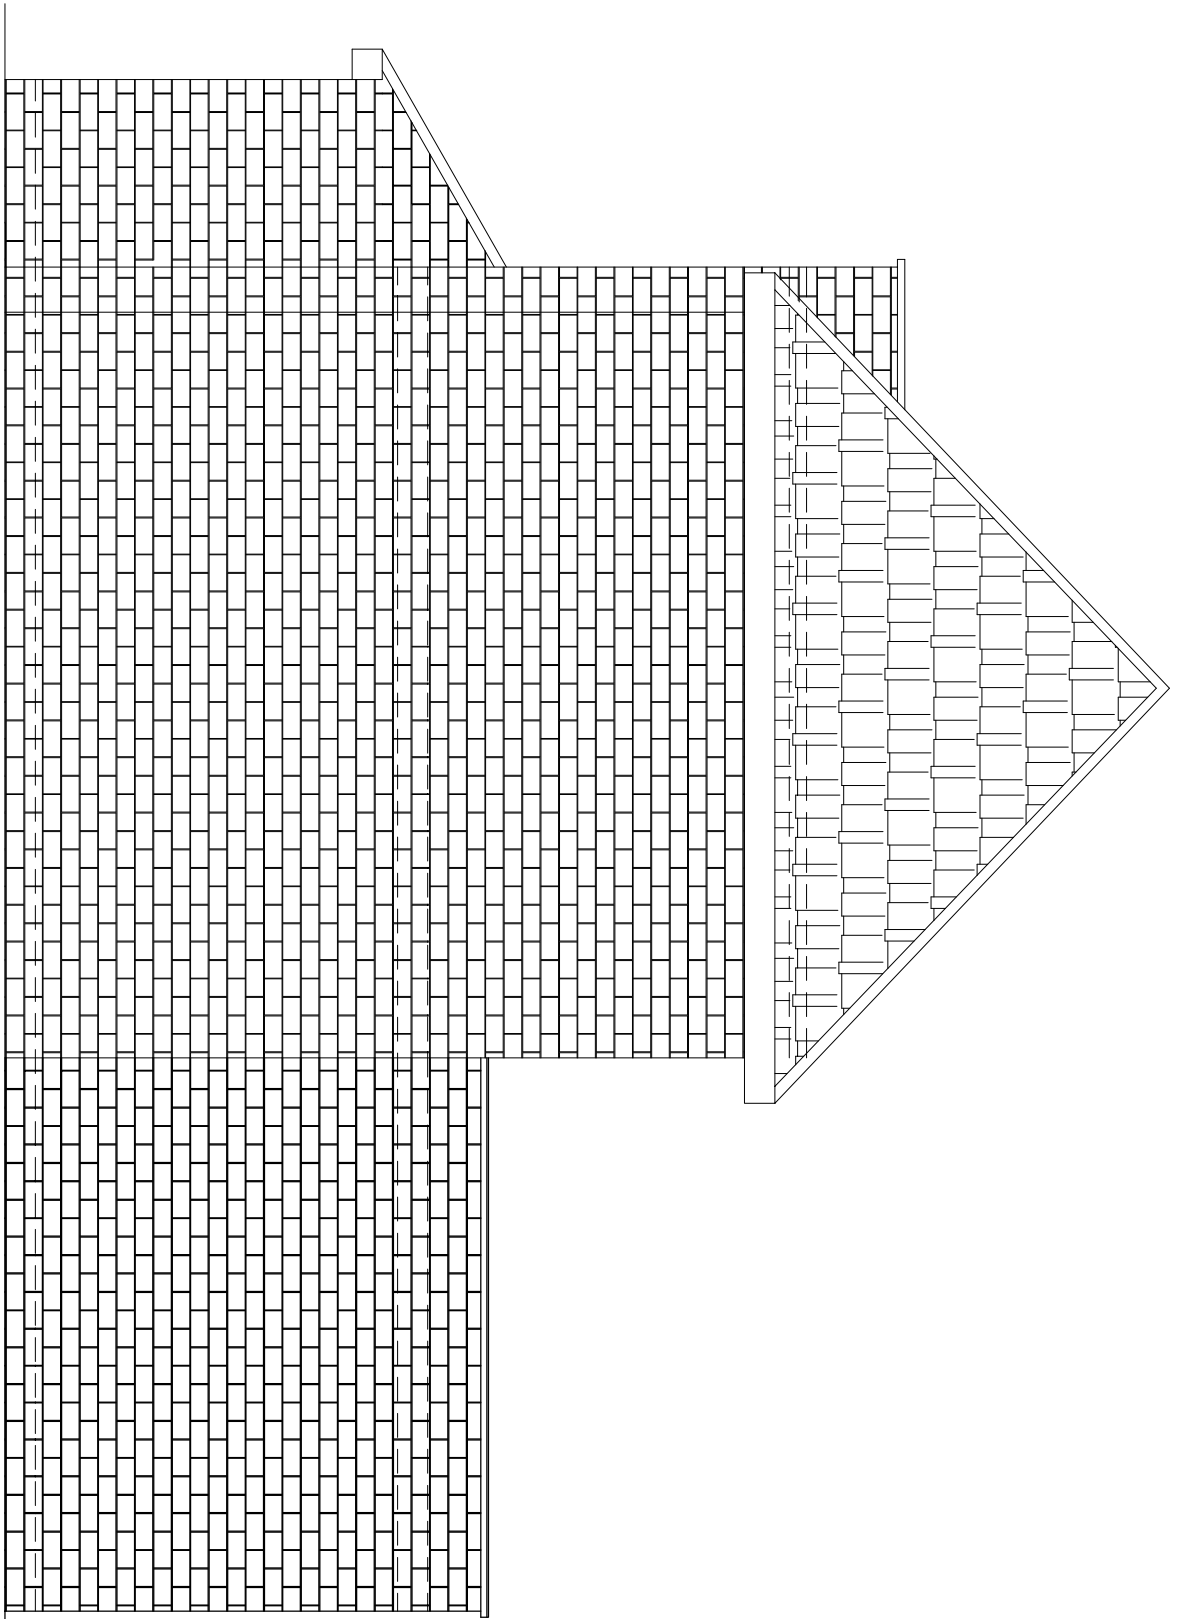


PROPOSED SIDE ELEVATION - B

SCALE 1:50

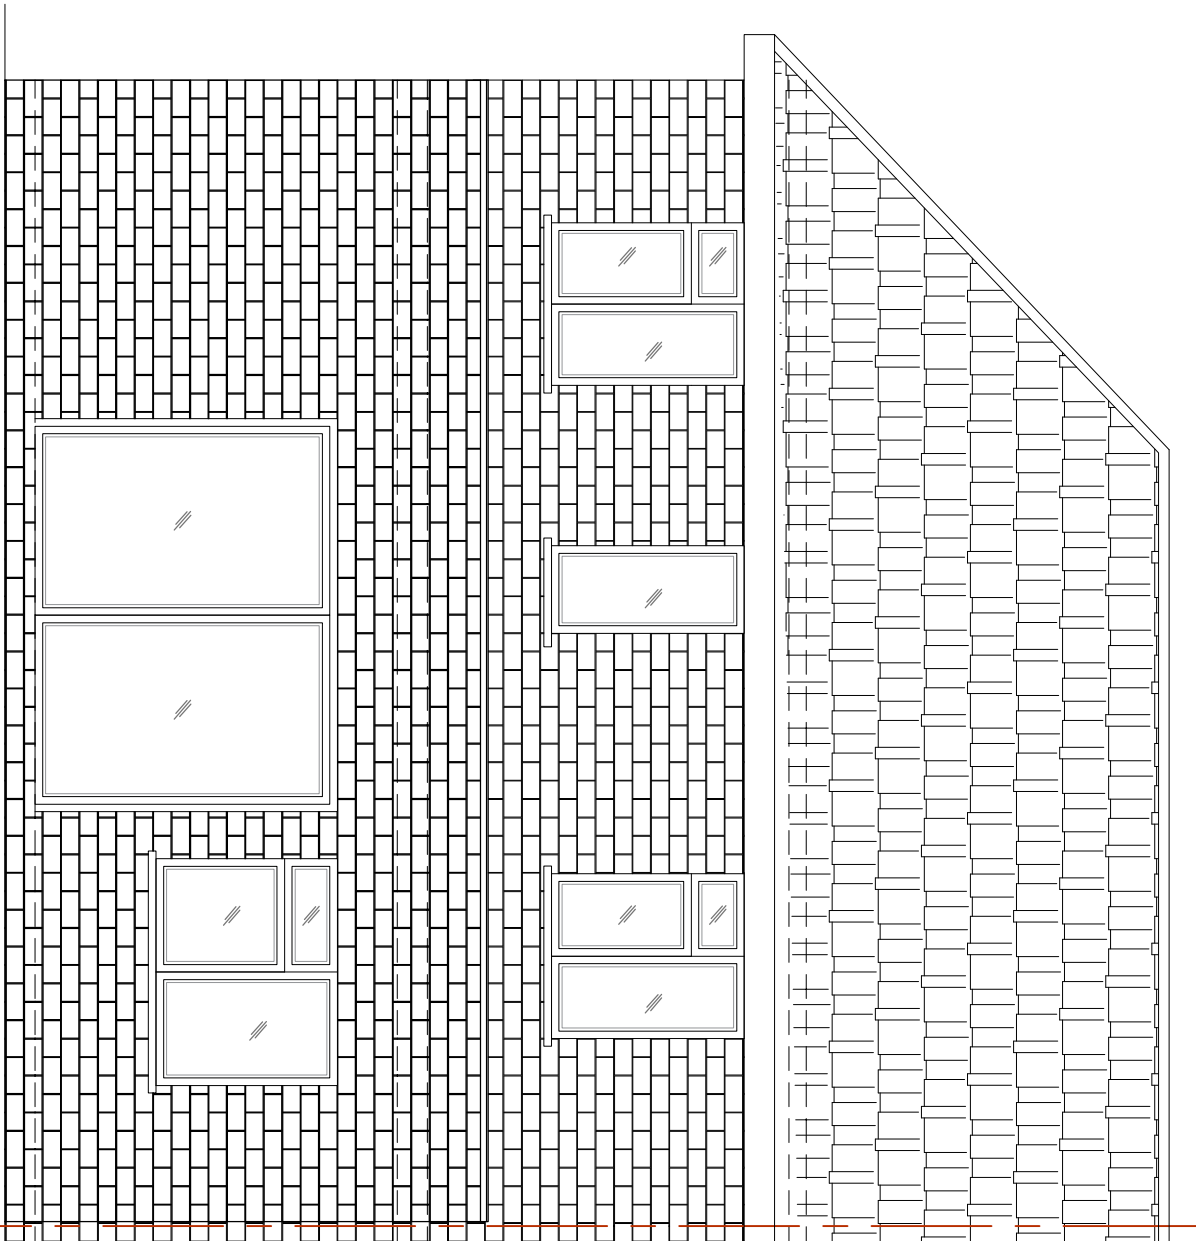

PROPOSED REAR ELEVATION - C

SCALE 1:50

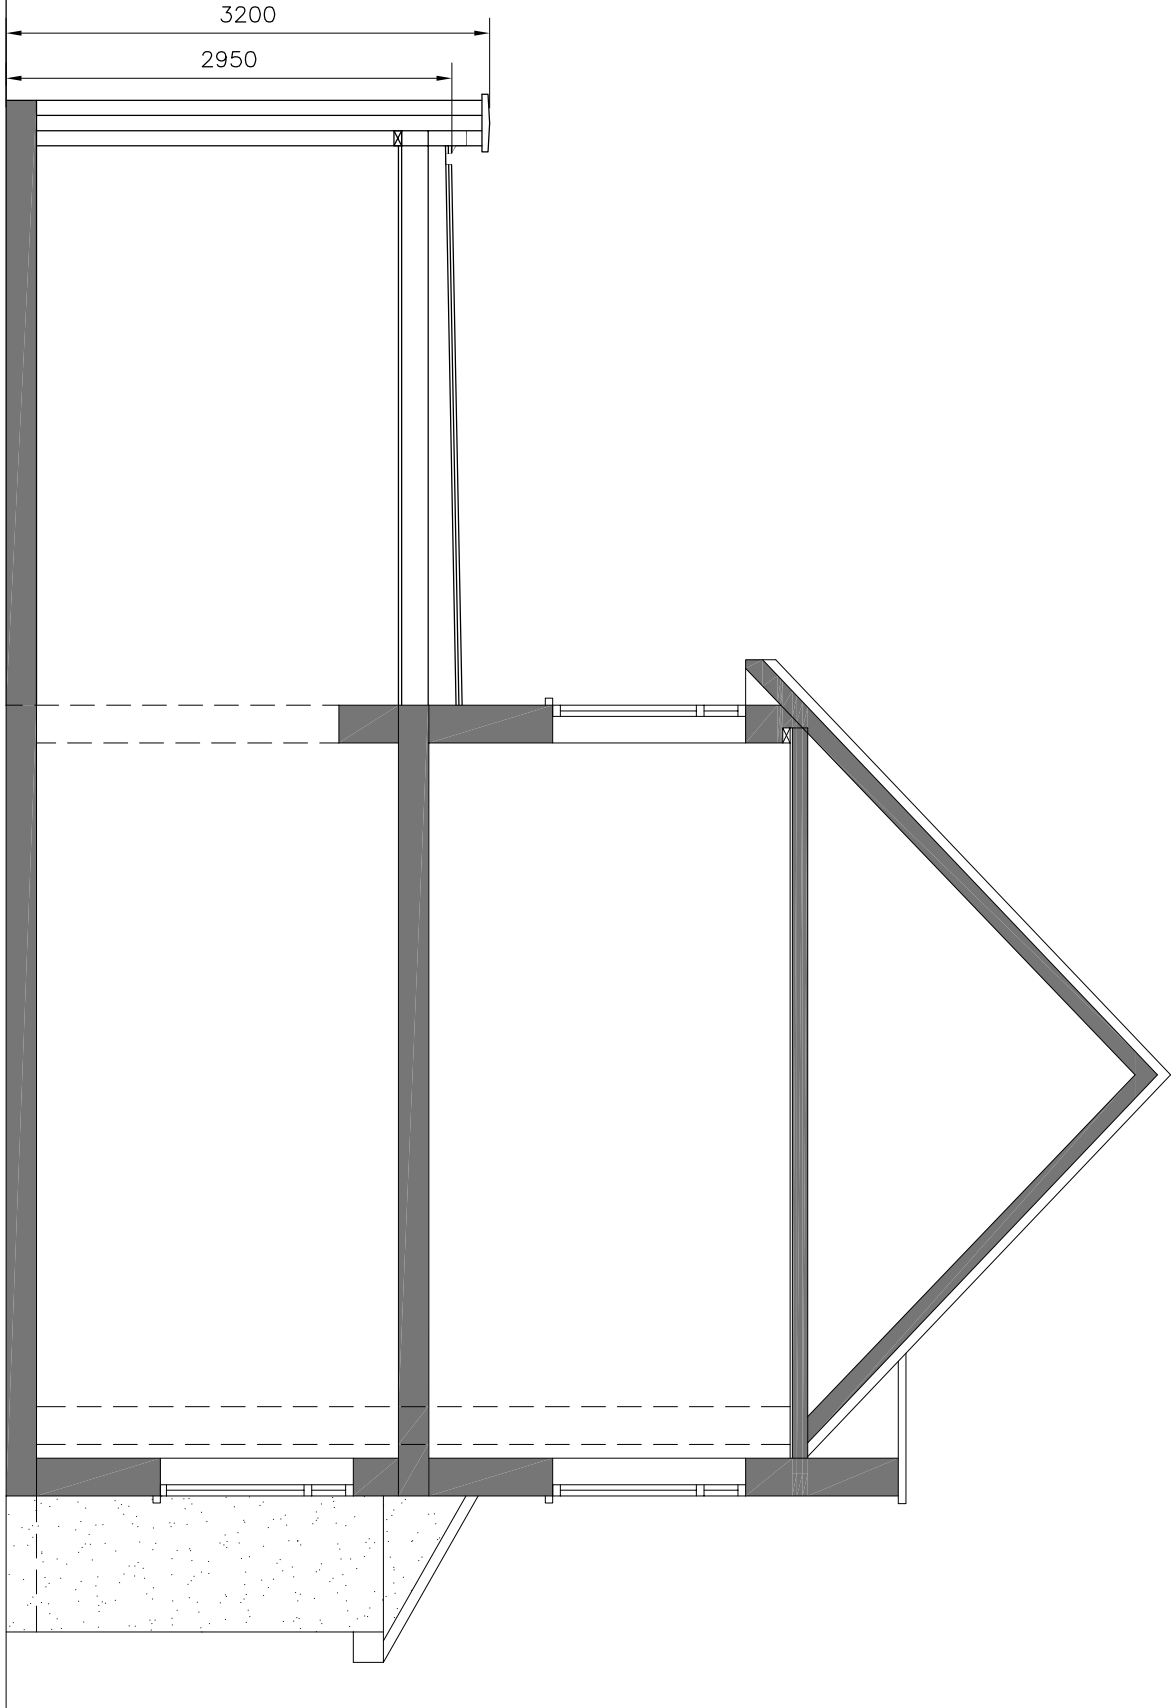


PROPOSED CROSS SECTION A-A

SCALE 1:50




PROPOSED SIDE ELEVATION - D

SCALE 1:50

 

Do not scale off the drawings (scale only for planning purposes).
 
|   |  |                     |  |             |  |
|---|--|---------------------|--|-------------|--|
| <br><b>malabhy design</b><br>www.malabhydesign.com<br>02037 462 100<br>074 6610 3263 |  | ARCH./CLIENT        |  | Drawn<br>BC |  |
| Project Title<br>55 BIRCHWAY HAYES UB3 3PA   |  | Checked             |  |             |  |
| Drawing Title   |  | Scale<br>1: 50      |  |             |  |
| PROPOSED FLOOR PLANS   |  | Size<br>A2          |  |             |  |
| Project No.<br>2209   |  | Drawing No.<br>P-03 |  | Rev.<br>—   |  |



malathy design  
www.malathydesign.com  
02037 462 100  
074 6610 3263