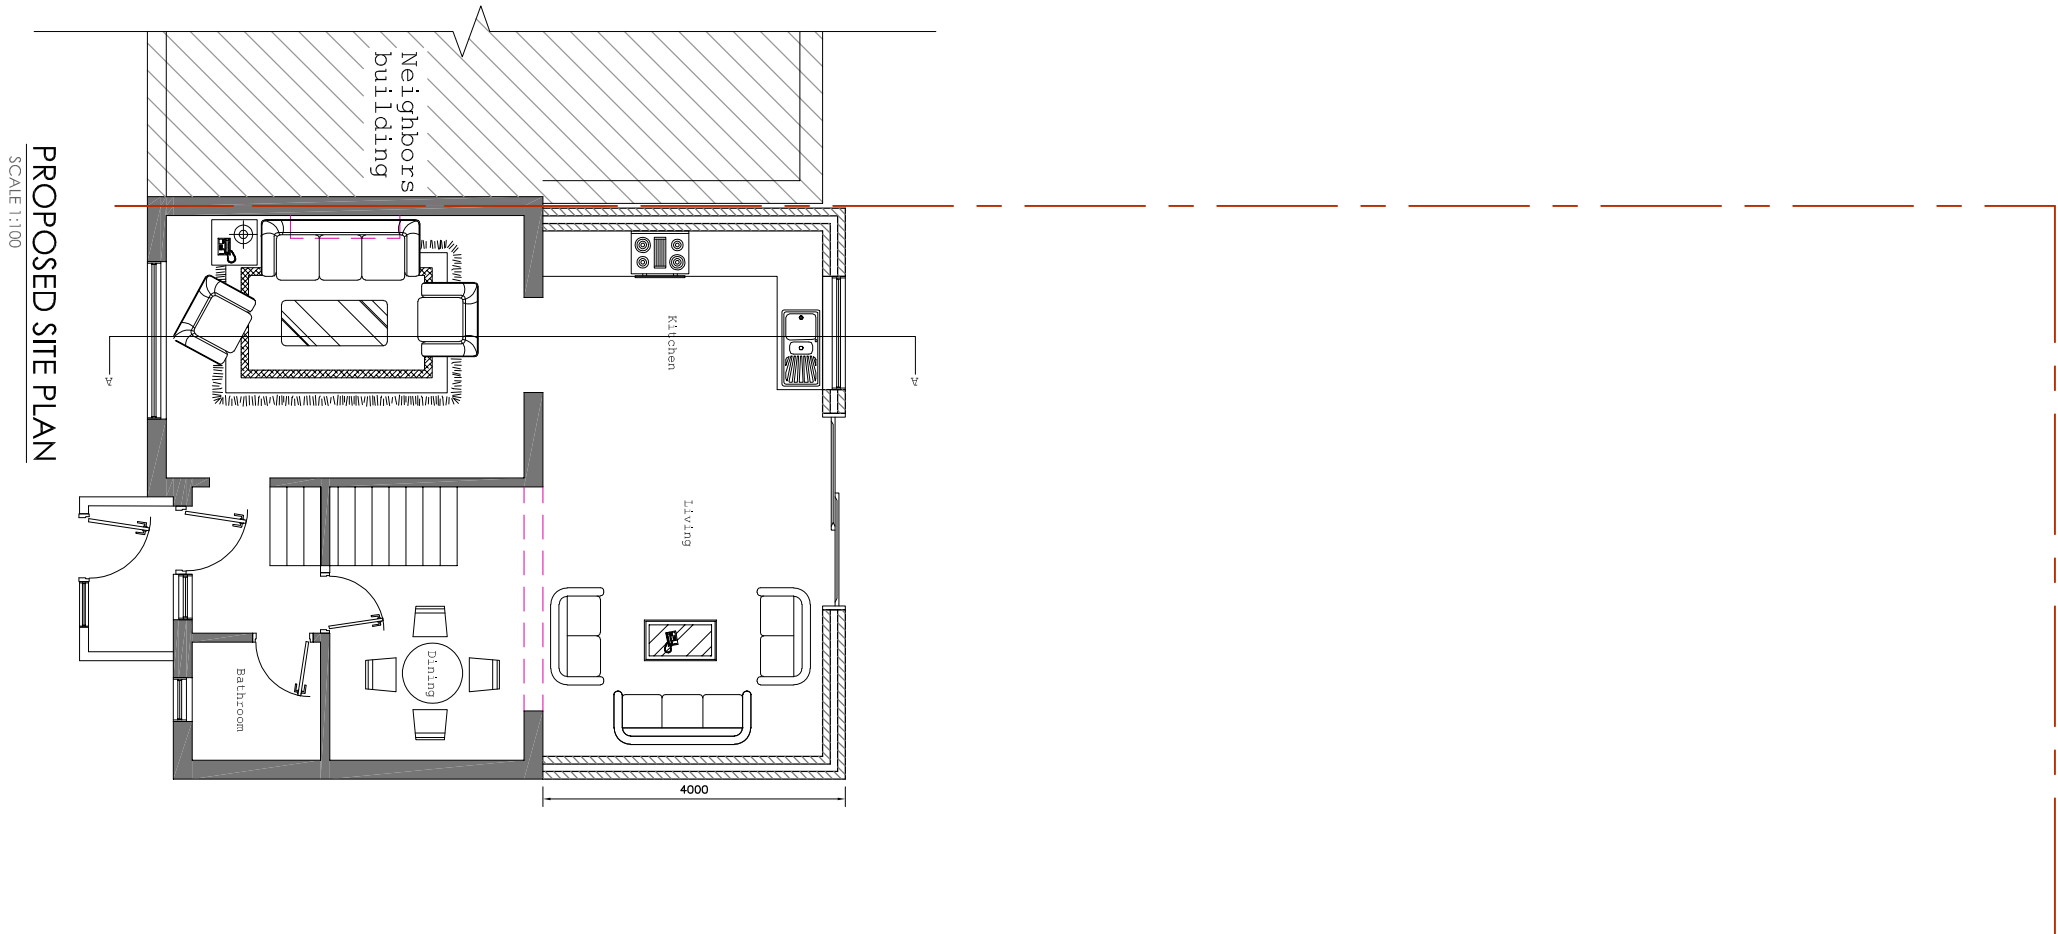
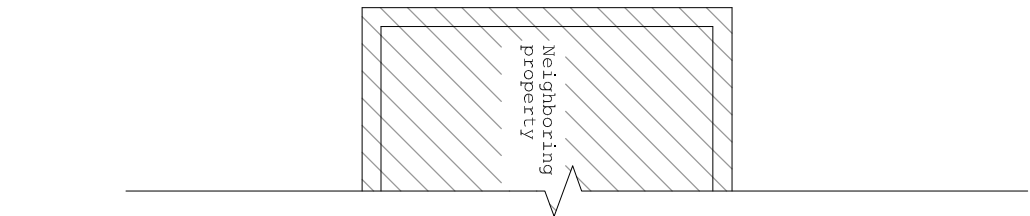
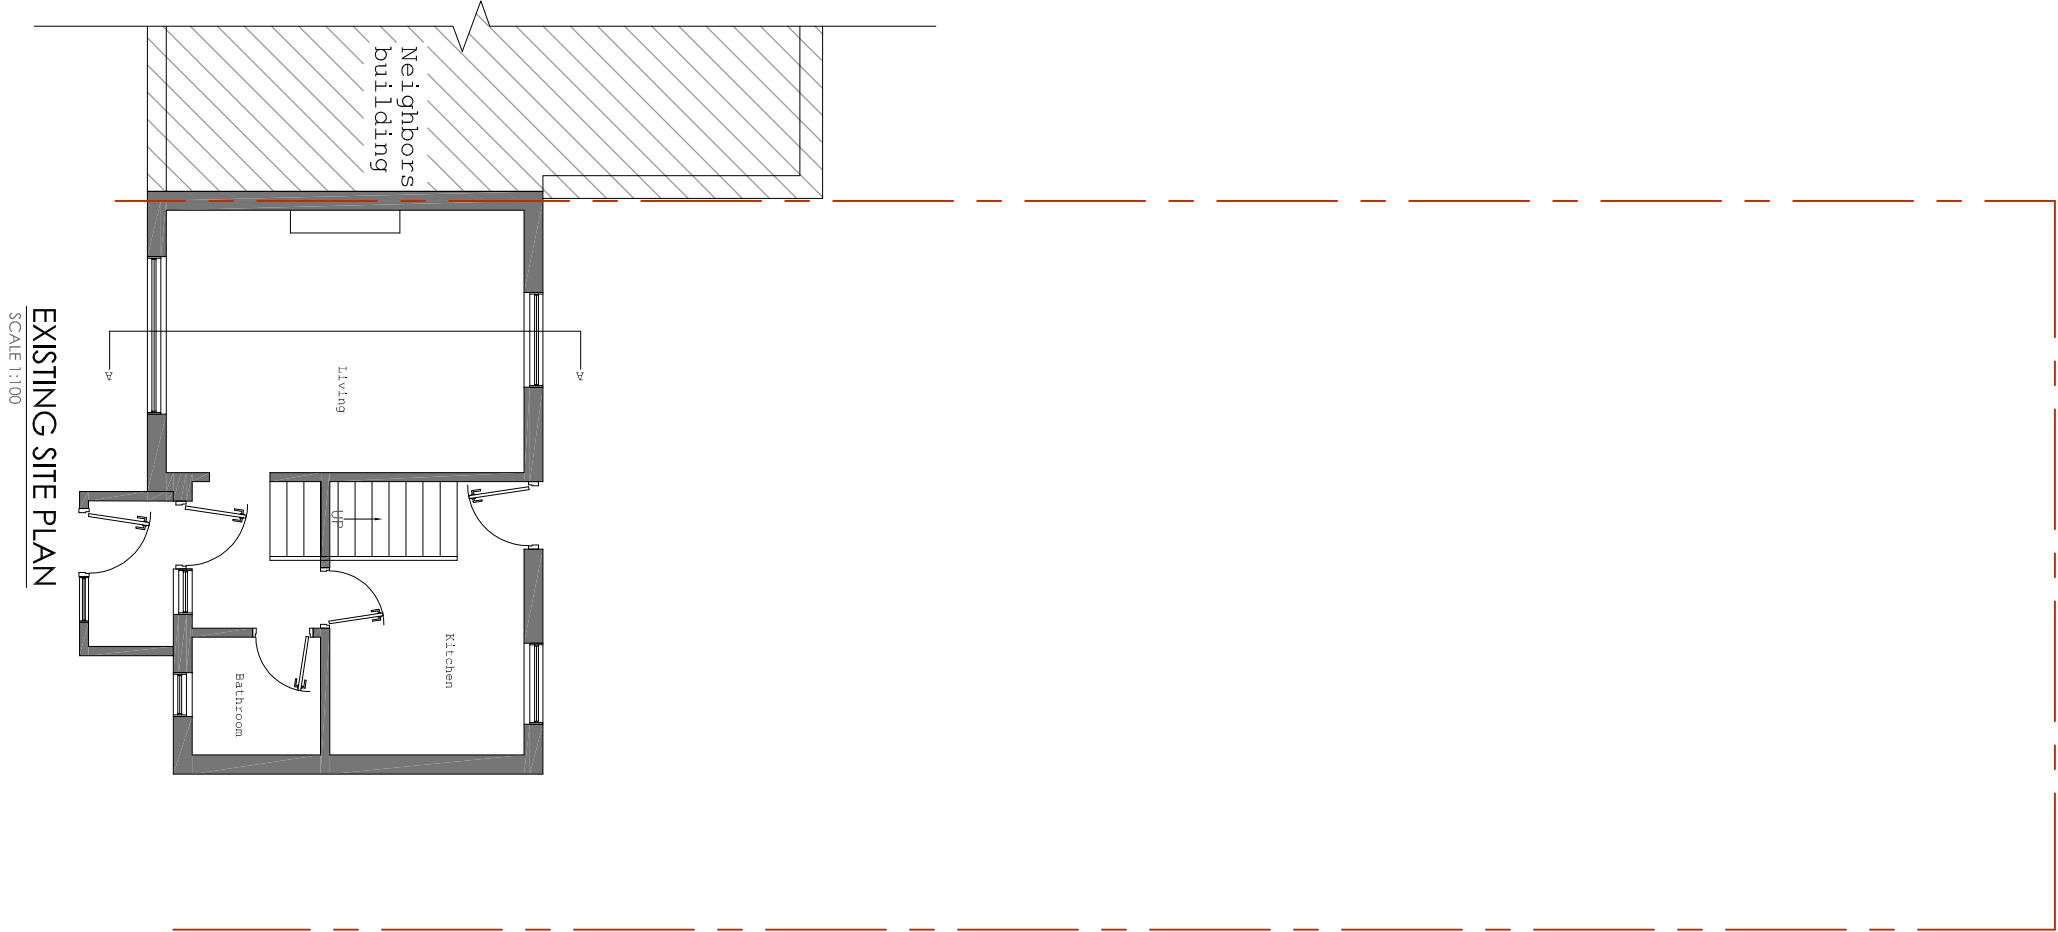
 


Do not scale off the drawings (scale only for planning purposes).

 malachy design www.malachydesign.com 02037 462 100 074 6610 3263		ARCH./CLIENT		Drawn BC	
Project Title 55 BIRCHWAY HAYES UB3 3PA		Checked			
Drawing Title EXISTING AND PROPOSED SITE PLAN		Scale 1 : 100			
		Size A2			
		Project No. 2209	Drawing No. P-04	Rev. —	