


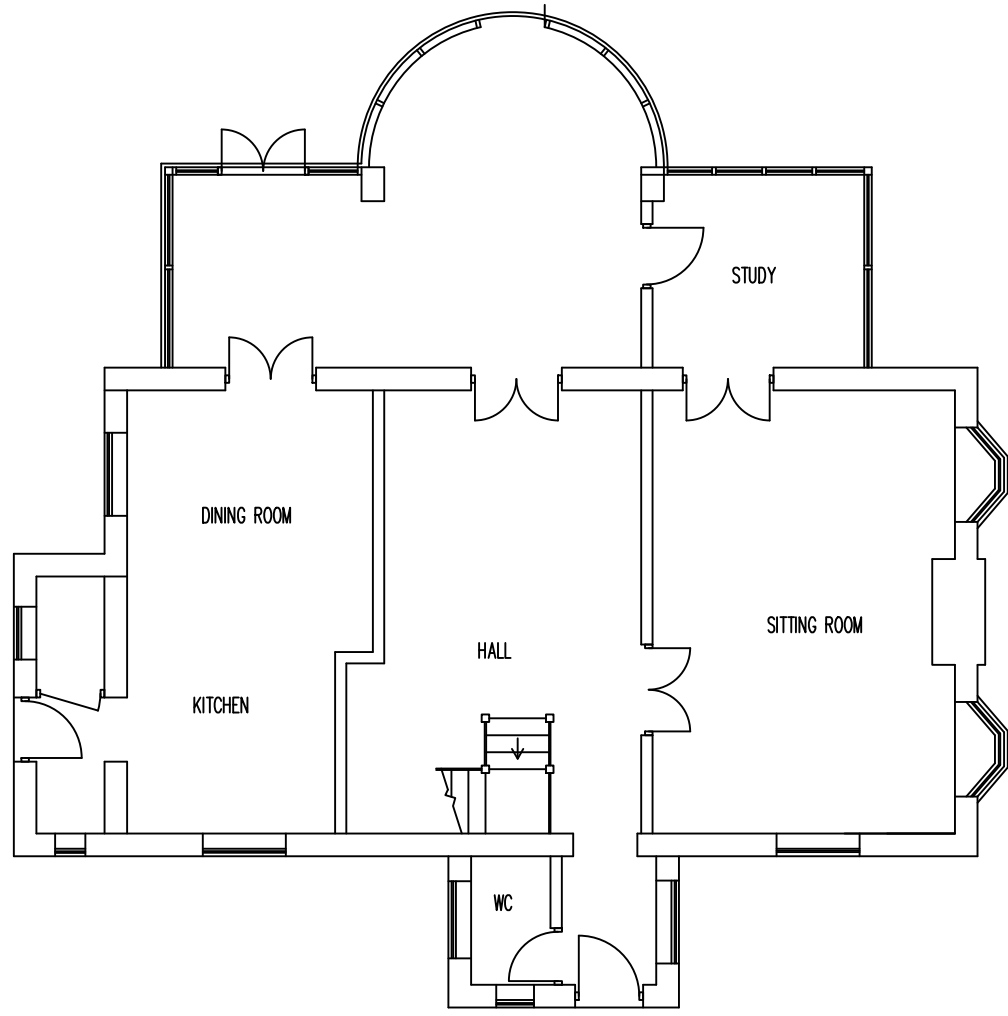


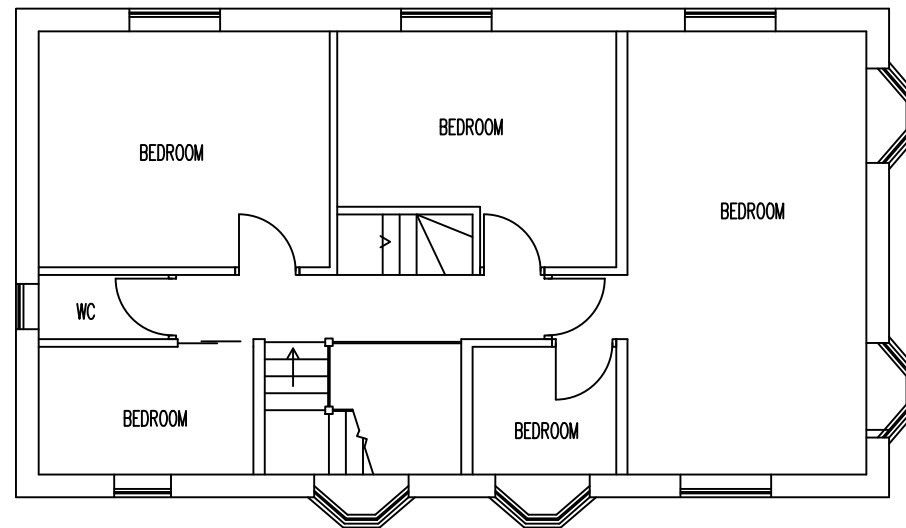

EXISTING GROUND FLOOR

 

EXISTING FIRST FLOOR

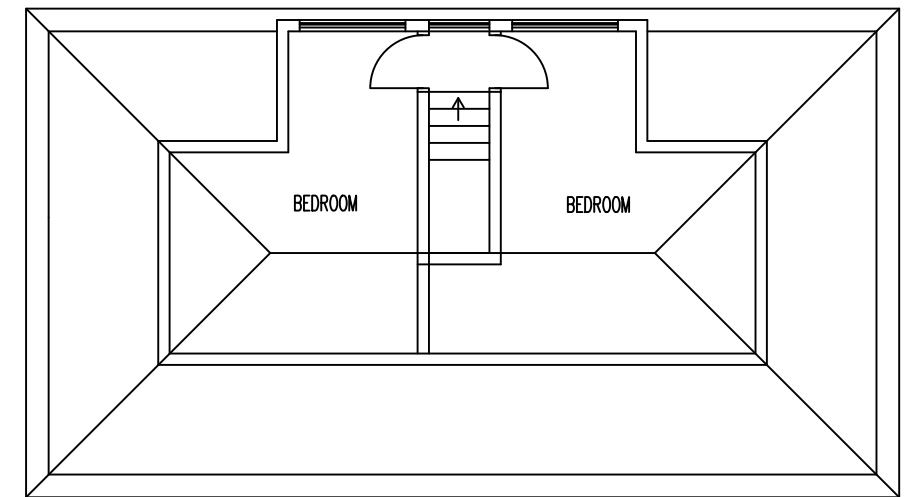

EXISTING SECOND FLOOR

Revisions		
	Date	Description
A		
Drawn		Checked
Scale 1:100 @ A3		Date

Drawing Title : EXISTING FLOOR PLANS 47 SWEETCROFT LANE UXBRIDGE UB10 9LE
Drawing No: KGS/SWE/1140P1/1