


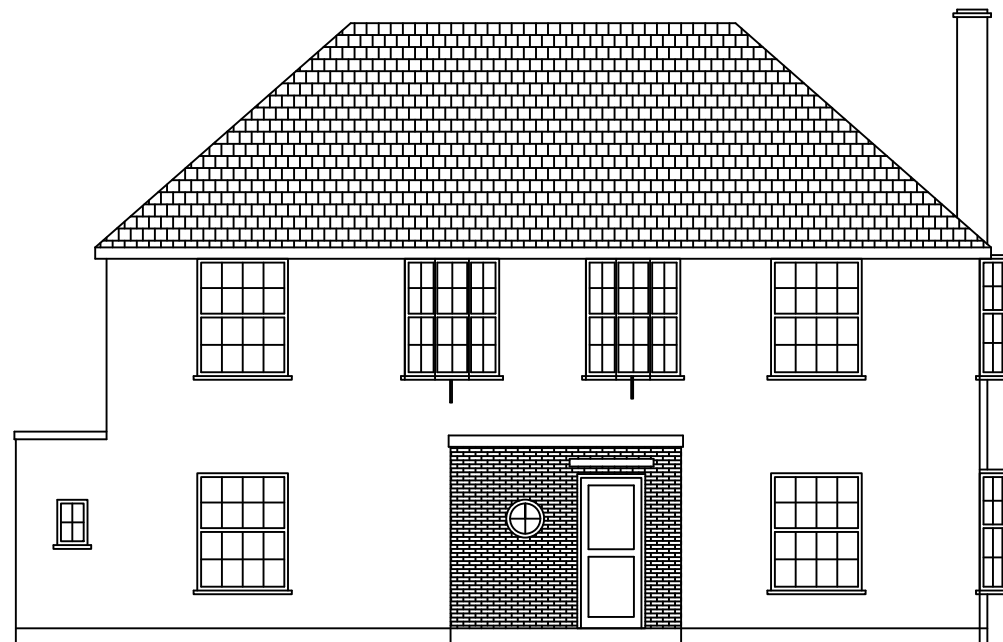

EXISTING FRONT ELEVATION




EXISTING REAR ELEVATION



EXISTING SIDE ELEVATION



EXISTING SIDE ELEVATION

 

Revisions		
	Date	Description
A		
Drawn		Checked
Scale 1:100 @ A3		Date 08/06/2023

Drawing Title :

EXISTING ELEVATIONS
47 SWEETCROFT LANE
UXBRIDGE
UB10 9LE

Drawing No:

KGS/SWE/1140P1/2