

1) ALL DIMENSIONS TO BE CHECKED ON SITE AND NOT
2) DAYLIGHT AND SUNLIGHT SHALL BE INFORMED
OF ANY DISCREPANCIES IN WRITING.
3) ALL DIMENSIONS ARE IN MMS

SOURCES OF INFORMATION

GA&A Design
Planning Drawings
Received Oct 2024

Gillett Madeaad Partnership
Planning Drawings 43 Sweetcroft Lane
Received May 2023

KEY

- EXISTING BUILDING
- PROPOSED BUILDING
- EXISTING BUILDING PROFILE

TITLE


Plan View
47 and 43 Sweetcroft Lane
Existing, Proposed and Mirror
Image Profiles

CLIENT

GA&A Design

PROJECT

47 Sweetcroft Lane,
Uxbridge,
UB10 9LE

 

Daylight&Sunlight
(UK) LTD
Daylight and Sunlight (UK) Ltd
20-22 Wenlock Road,
London, N1 7GU
T. 0845 052 1146
E. enquiries@daylightandsunlight.co.uk
W. daylightandsunlight.co.uk

DRAWN BY JN	DATE Oct 2024
SCALE NTS	CHECKED .
DRAWING NO. 2108/D&S/01	RELEASE NO. 1


Scale Bar

0 1 2 3 4 5 6 7 8 9 10

APPROVED FIRST FLOOR PLAN
SCALE 1:100

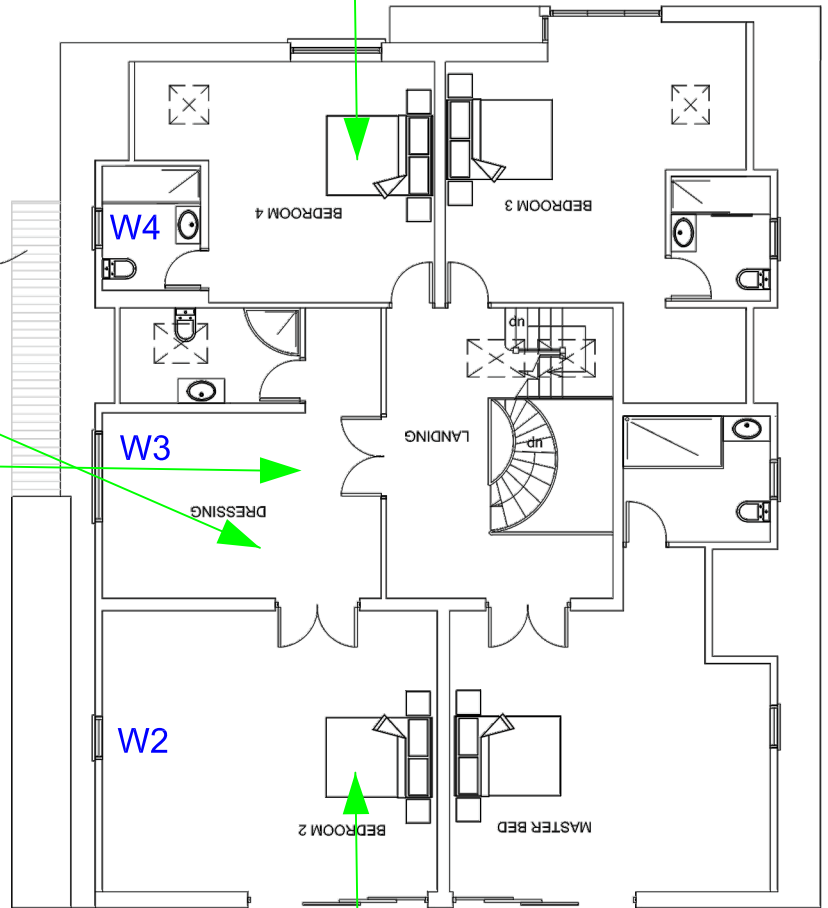

APPROVED LOFT FLOOR PLAN
SCALE 1:100

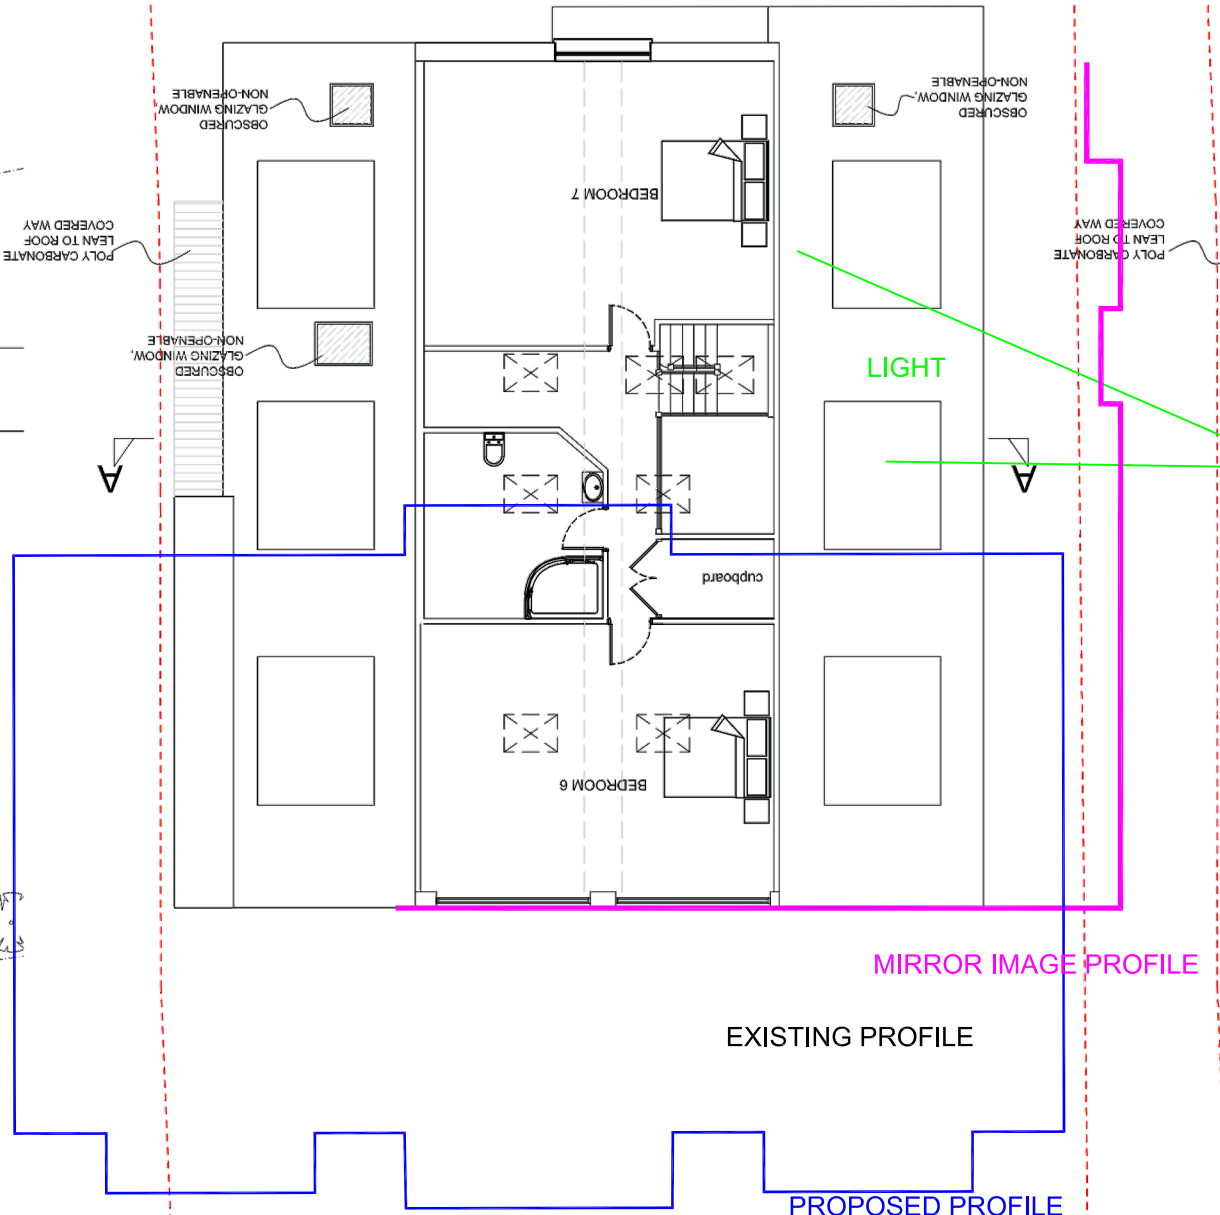

PLAN - PROPOSED DEVELOPMENT AND MIRROR IMAGE PROFILE

SCALE 1:100

SCALE 1:100

SCALE 1:100

N