




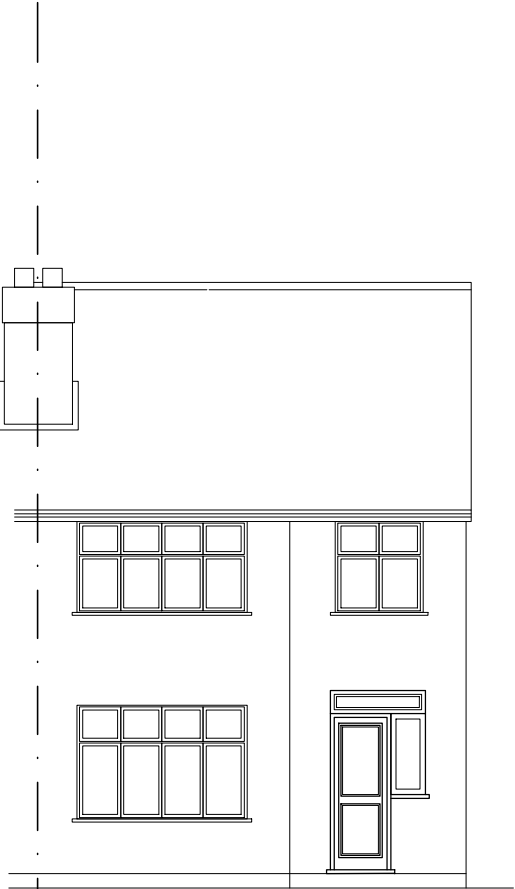


Front Elevation as Existing

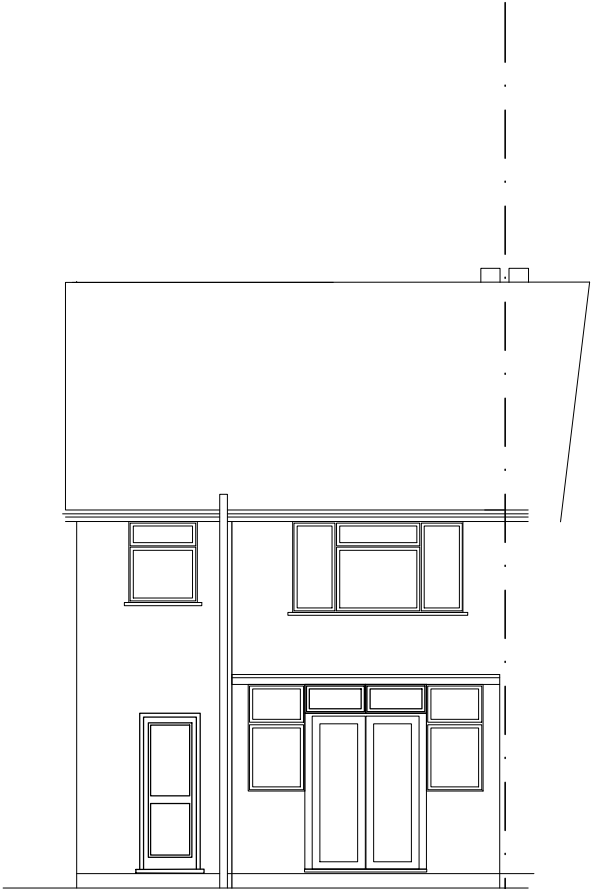


Rear Elevation as Existing

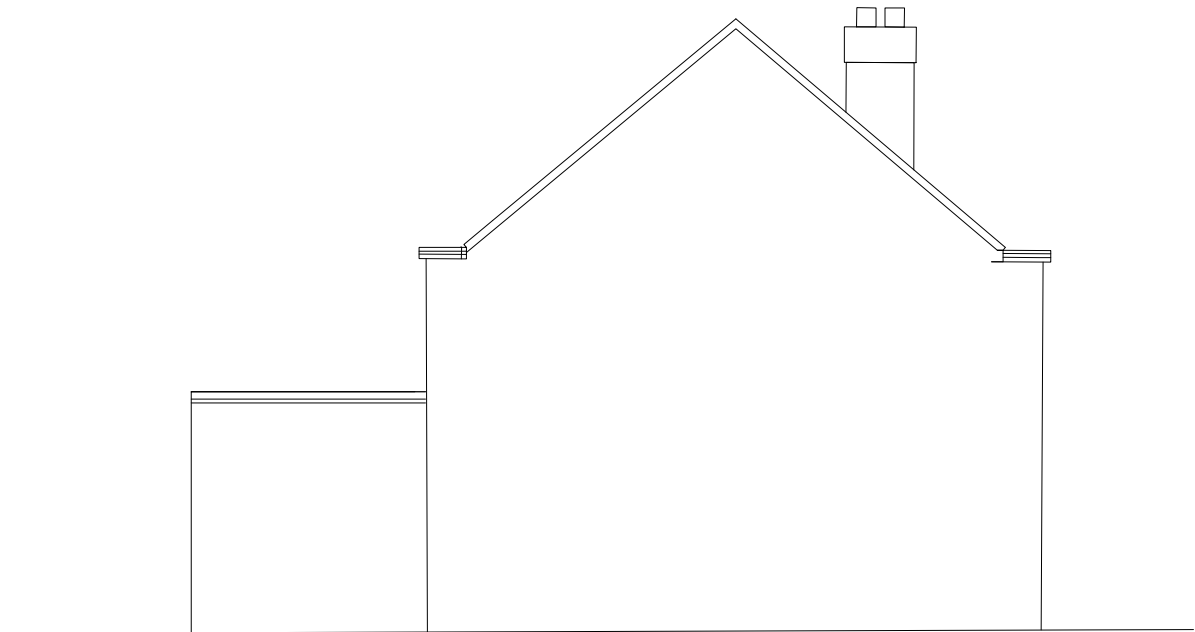

Flank Elevation as Existing

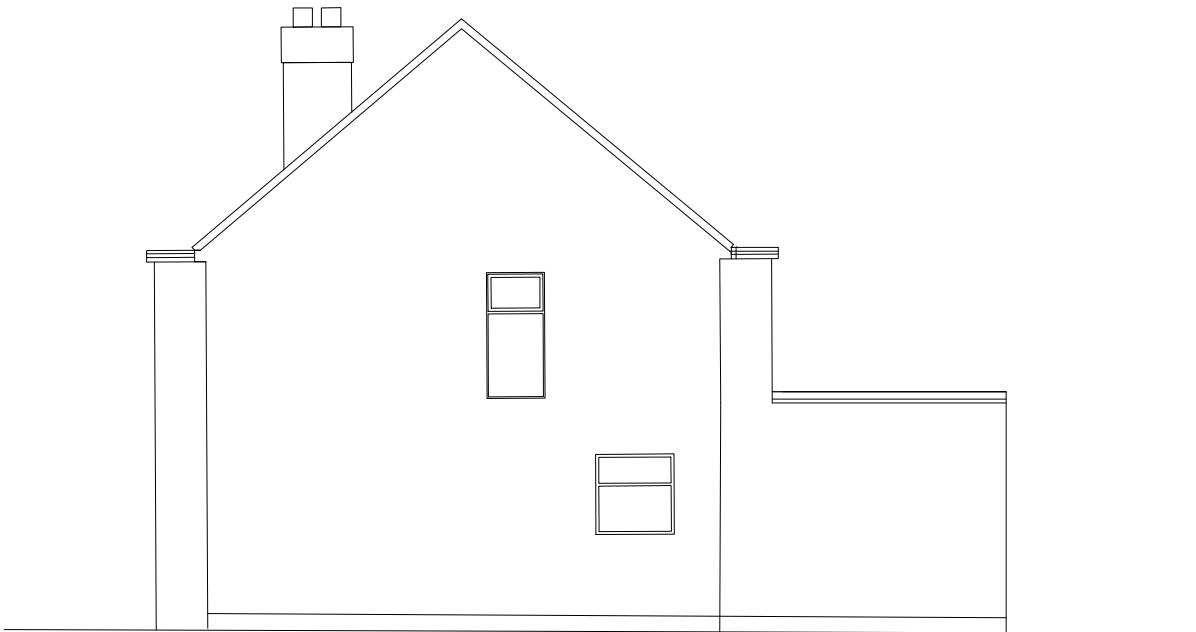

No scaled dimensions to be taken from this drawings. All dimensions to be site checked.

 

|                                              |           |
|----------------------------------------------|-----------|
| Client:<br>Ms Chhabra                        |           |
| Site:<br>23 Lannock Road<br>Hayes<br>UB3 2NG |           |
| Drawing Title:<br>Elevations as Existing     |           |
| Scale: 1:100 @ A3                            |           |
| Date: September 2025                         |           |
| Drg. No.<br>23LR/04                          | Rev.<br># |