

© The material produced by the Designer is copyrighted under UK & international law and is solely for the use of the Designer and those of which are explicitly authorised; in no case can this material be used by any other party, without prior written consent. All rights reserved.


1:1250  
@ A3

0 10 M 20 M 30 M 40 M 50 M 60 M 70 M

2.0 CM 4.0 CM 6.0 CM


External drawings specifications are not part of the contract unless otherwise stated and/or agreed.

1:100 1.0 2.0  
1:50 0.5 1.0

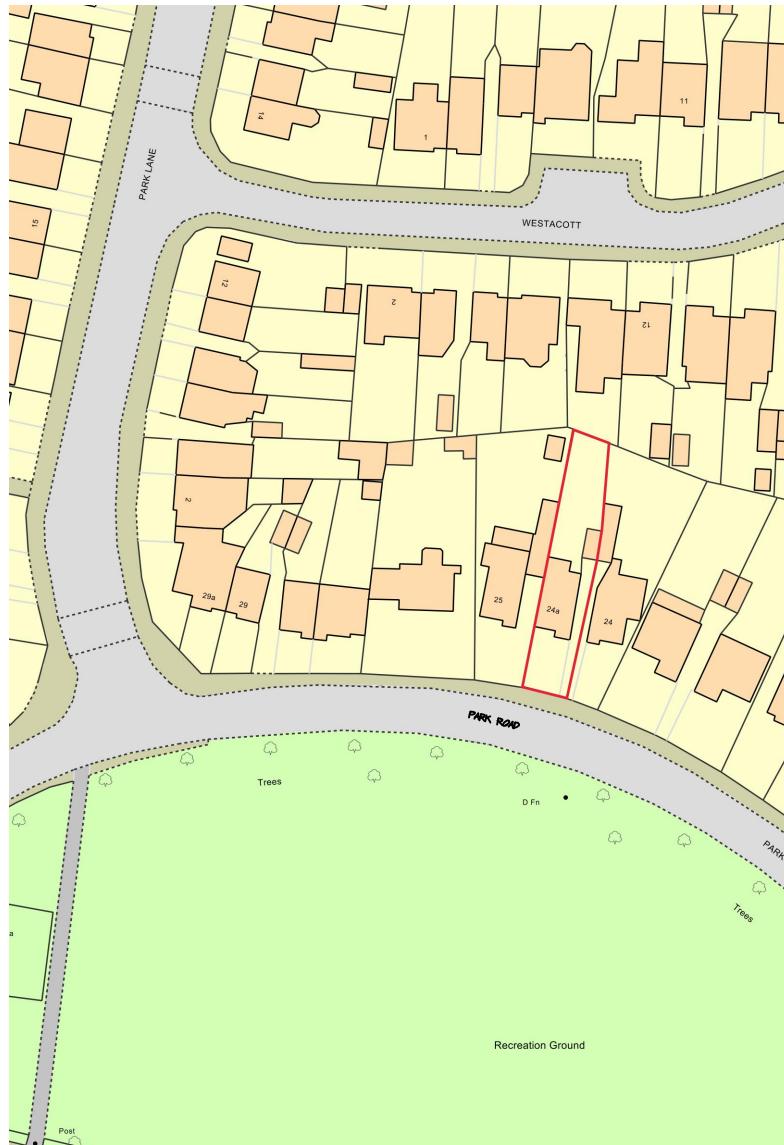

Site Location Plan

1:1250

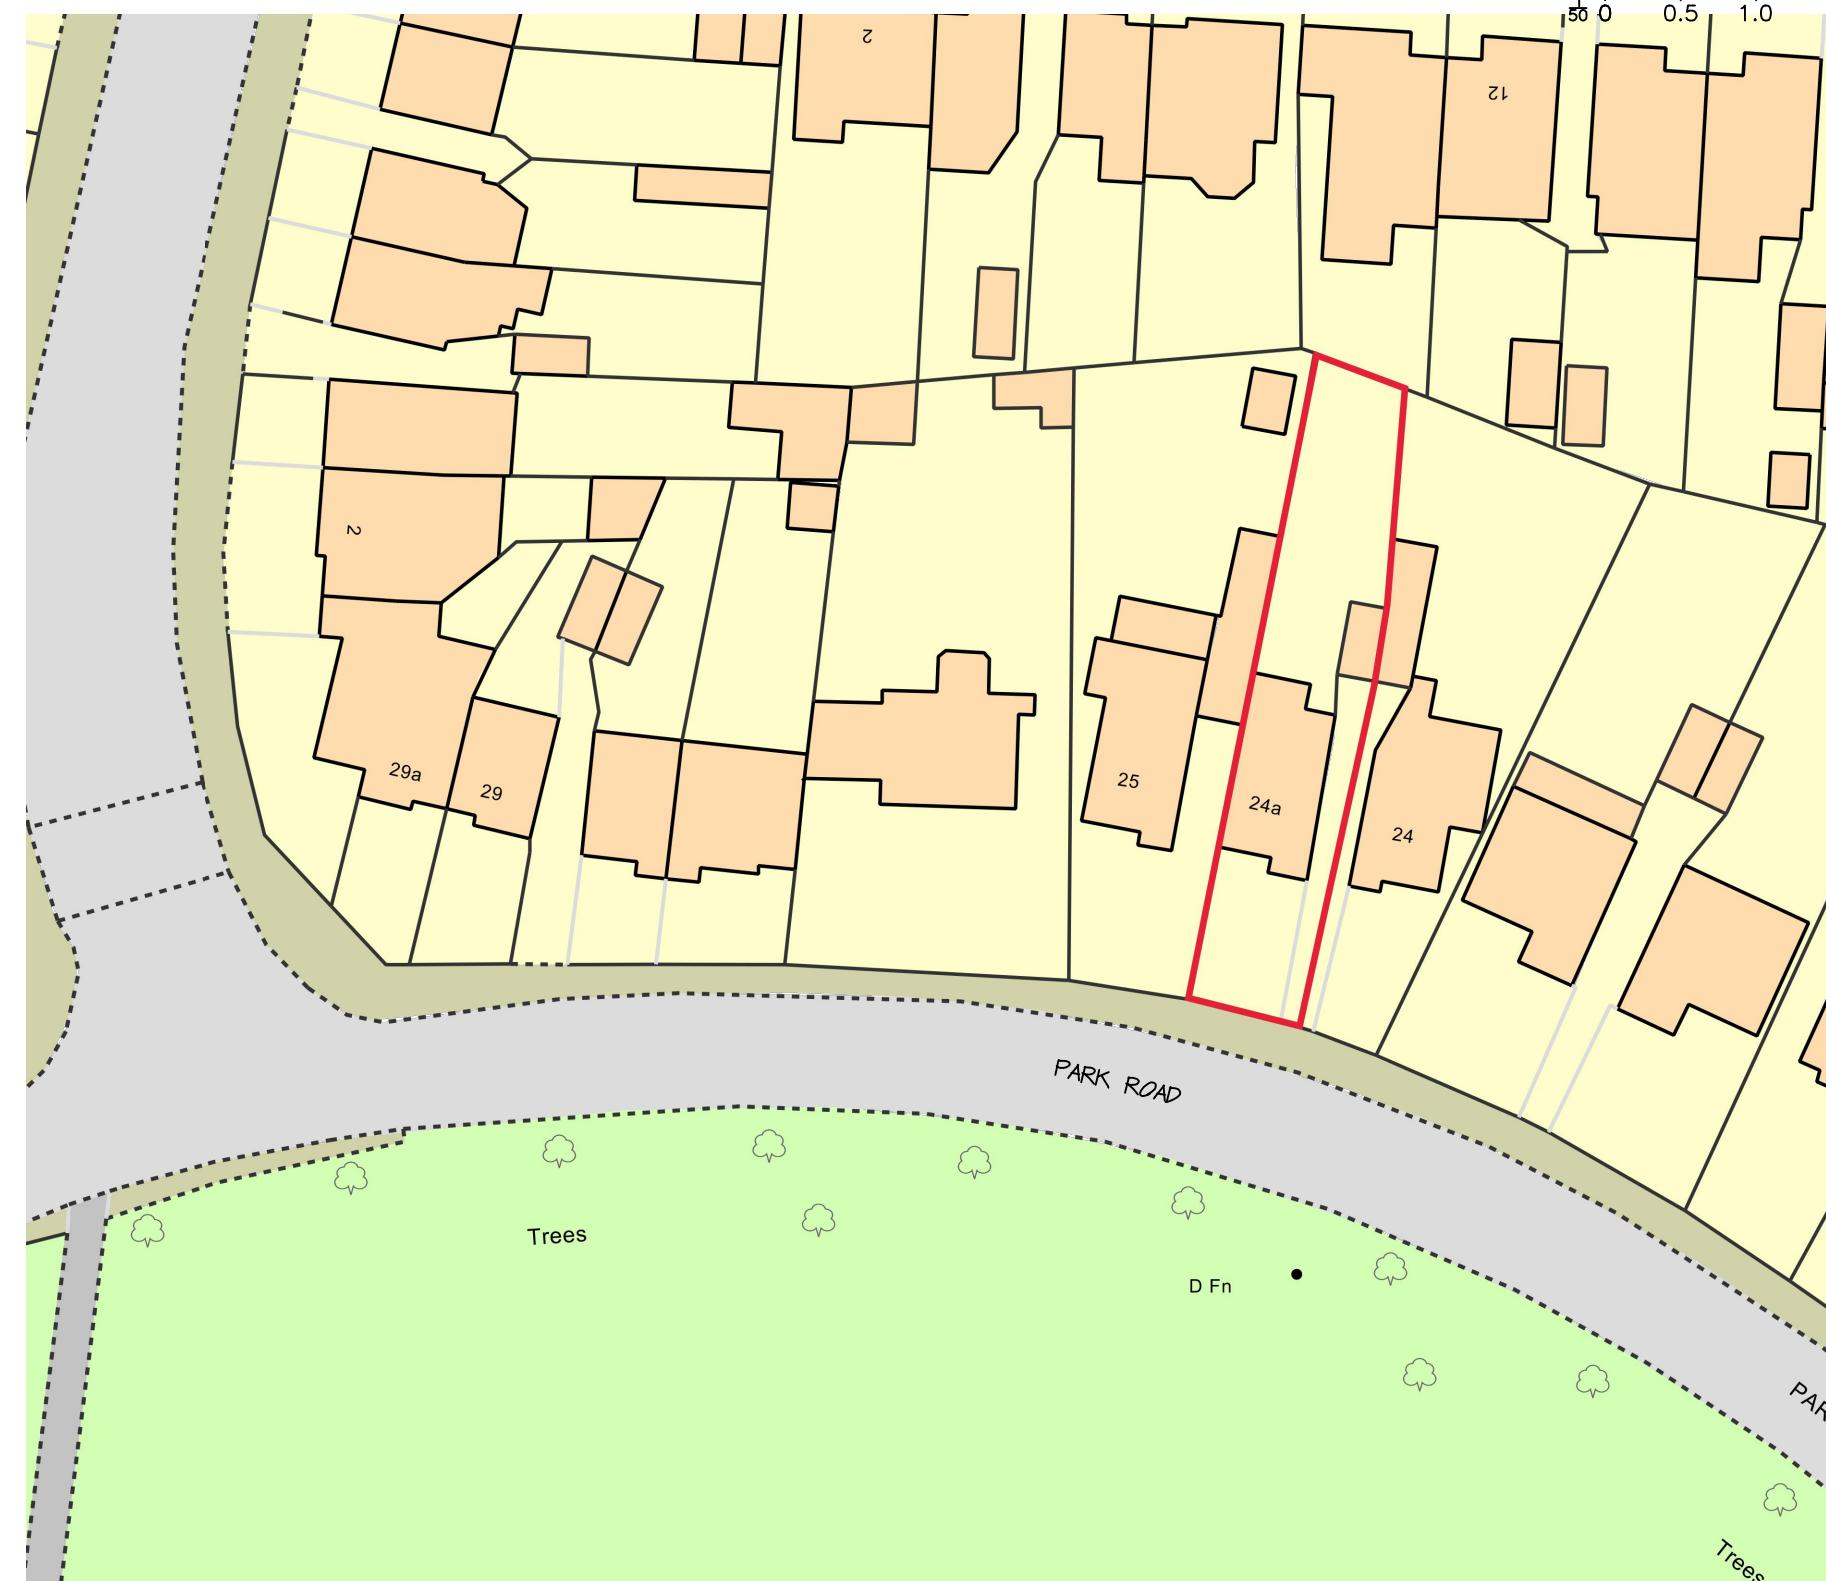

Block Plan

1:500

All works to be carried out in accordance with current building regulations and as per signed contract.  
All dimensions / levels to be checked and verified on site before commencing any work and any discrepancies to be reported to the office immediately.  
This drawing to be read in conjunction with contract documents, project working drawings, specification, all consultants / specialist drawings, details and specification.  
All materials to be used in the construction of the external surfaces of the new works shall match those in the existing building.

CLIENT:

Mrs K Patel

DRAWING TITLE:

Block and Site Plans

JOB TITLE:

Loft Conversion

JOB REF / ADDRESS:

24a Park Road Hayes Middlesex UB4 8JN

SCALE: DATE:

1:100 @ A3  
1:50 @ A3  
December 21

PP Ref:

PP-  
KP 2140


PHASE:

Permitted  
BP 01

DRAWN BY:

00

REVISION:

 

SCALE BAR 1:500

