



SCALE BAR 1:50 @ A1

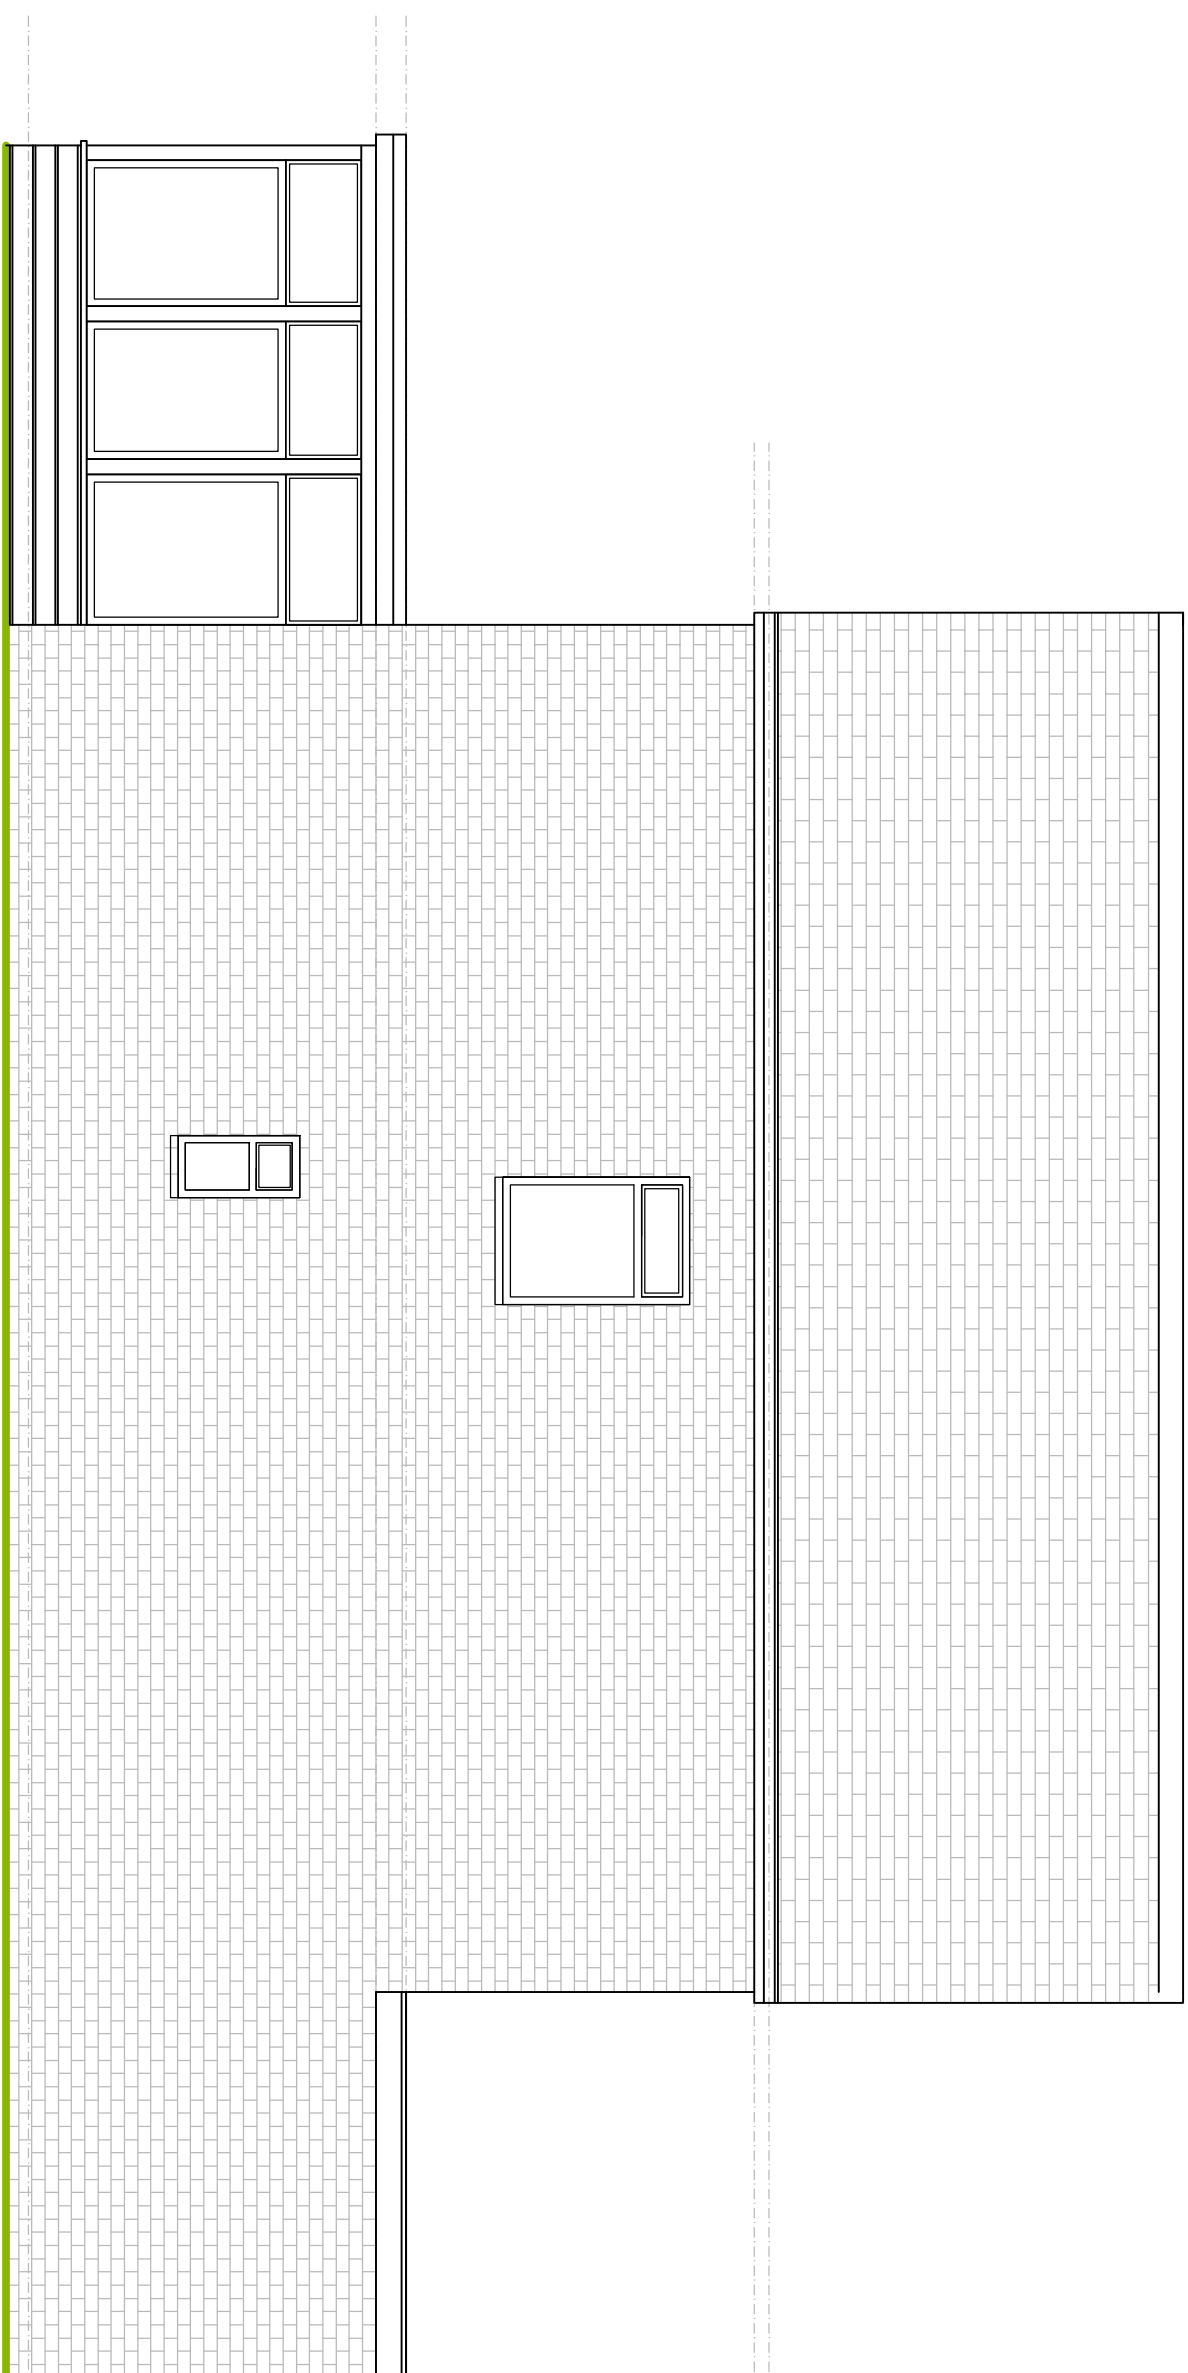

EXISTING SIDE ELEVATION 1
SCALE BAR 1:50 @ A1

SCALE BAR 1:50 @ A1

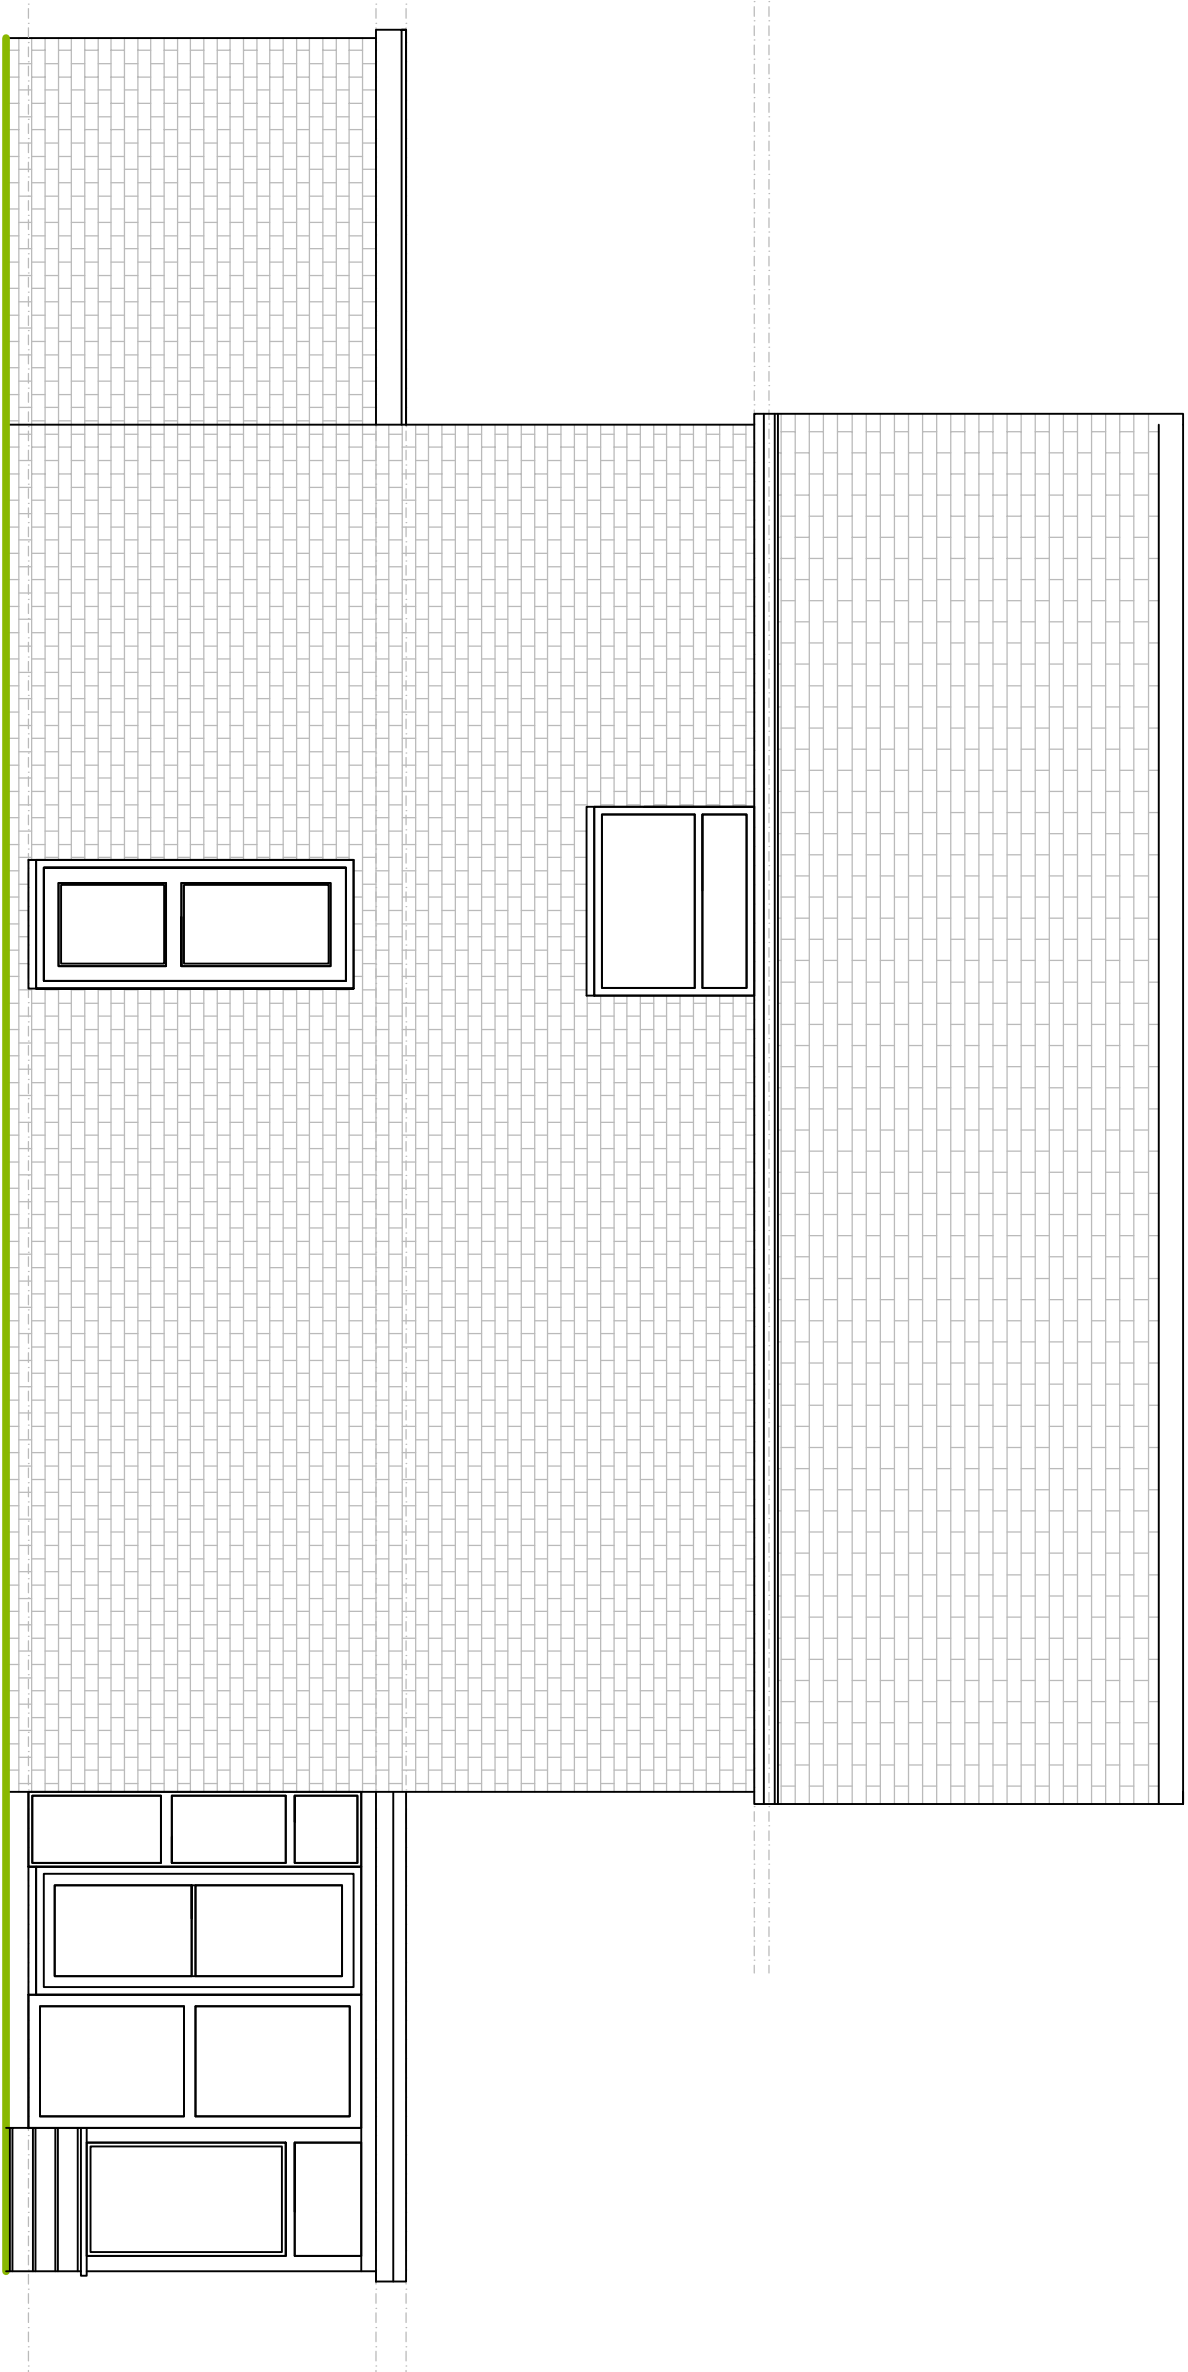

EXISTING SIDE ELEVATION 2
SCALE BAR 1:50 @ A1

SCALE BAR 1:50 @ A1



EXISTING REAR ELEVATION
SCALE BAR 1:50 @ A1

SCALE BAR 1:50 @ A1

REVISION	DESCRIPTION	DATE	BY
----------	-------------	------	----

Cotswold Residential Design Ltd

Oxford Office: 158 CHHP

Milnes Road,
Cartton, Oxfordshire
OX4 0D

Telephone: 07856 736 328

E-mail: cosw@driscoll.com


SITE ADDRESS: 116
UB7 7PY

--	--

SCALE: 1:50 © A1

DATE: 07.02.23
DRAWING NO: CHURCH/02

1000000

DRAWN BY: B

2011