



SCALE BAR 1:50 @ A1

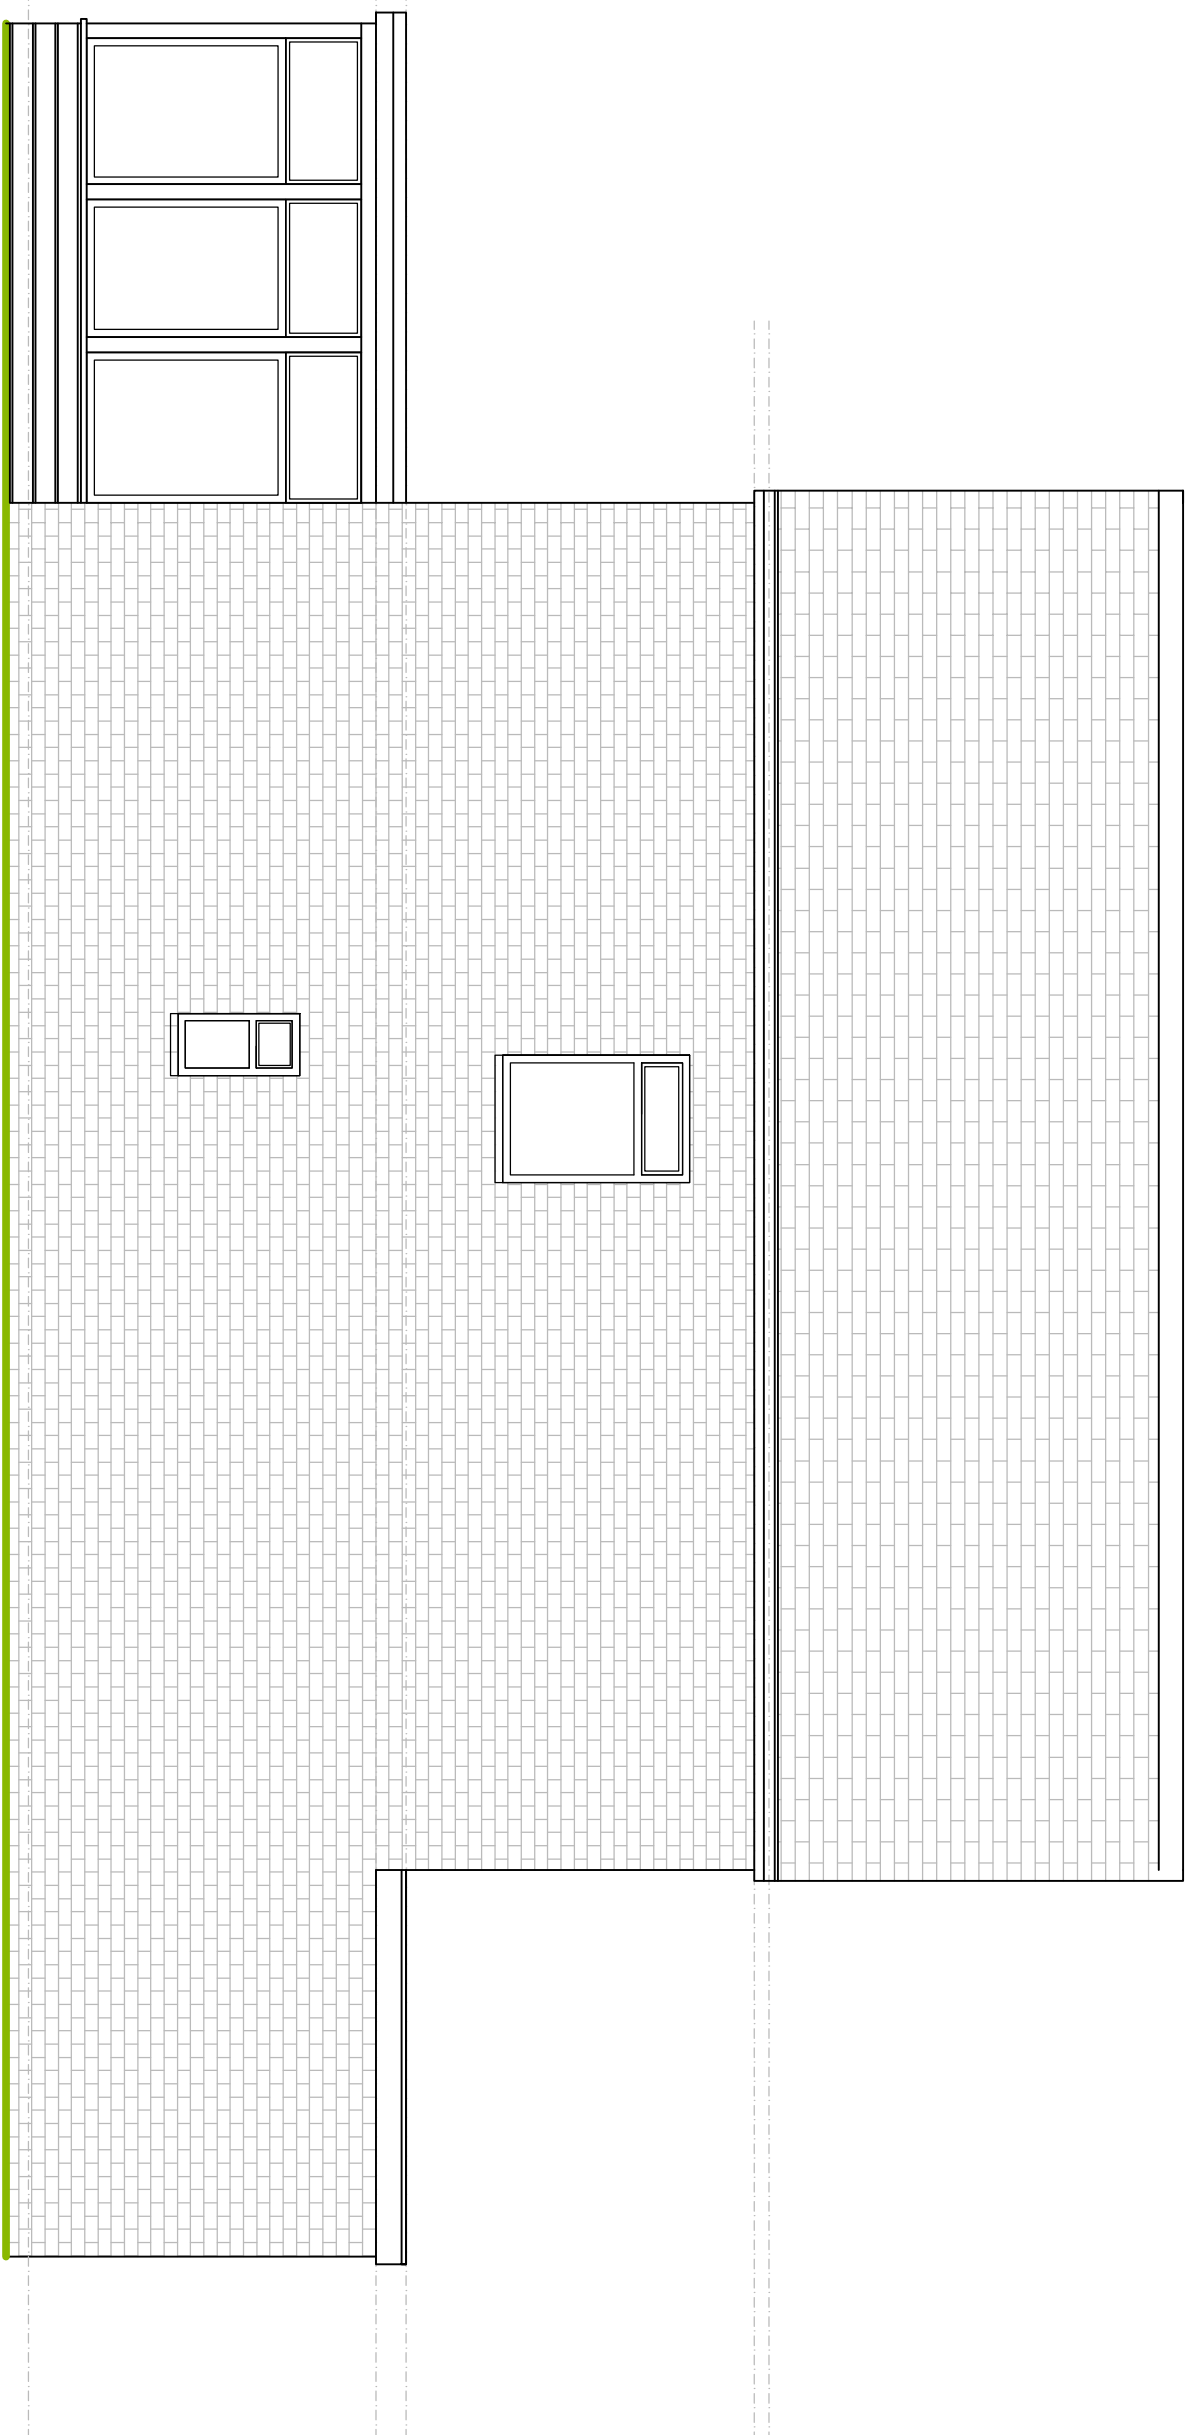

EXISTING SIDE ELEVATION 1
SCALE BAR 1:50 @ A1

SCALE BAR 1:50 @ A1

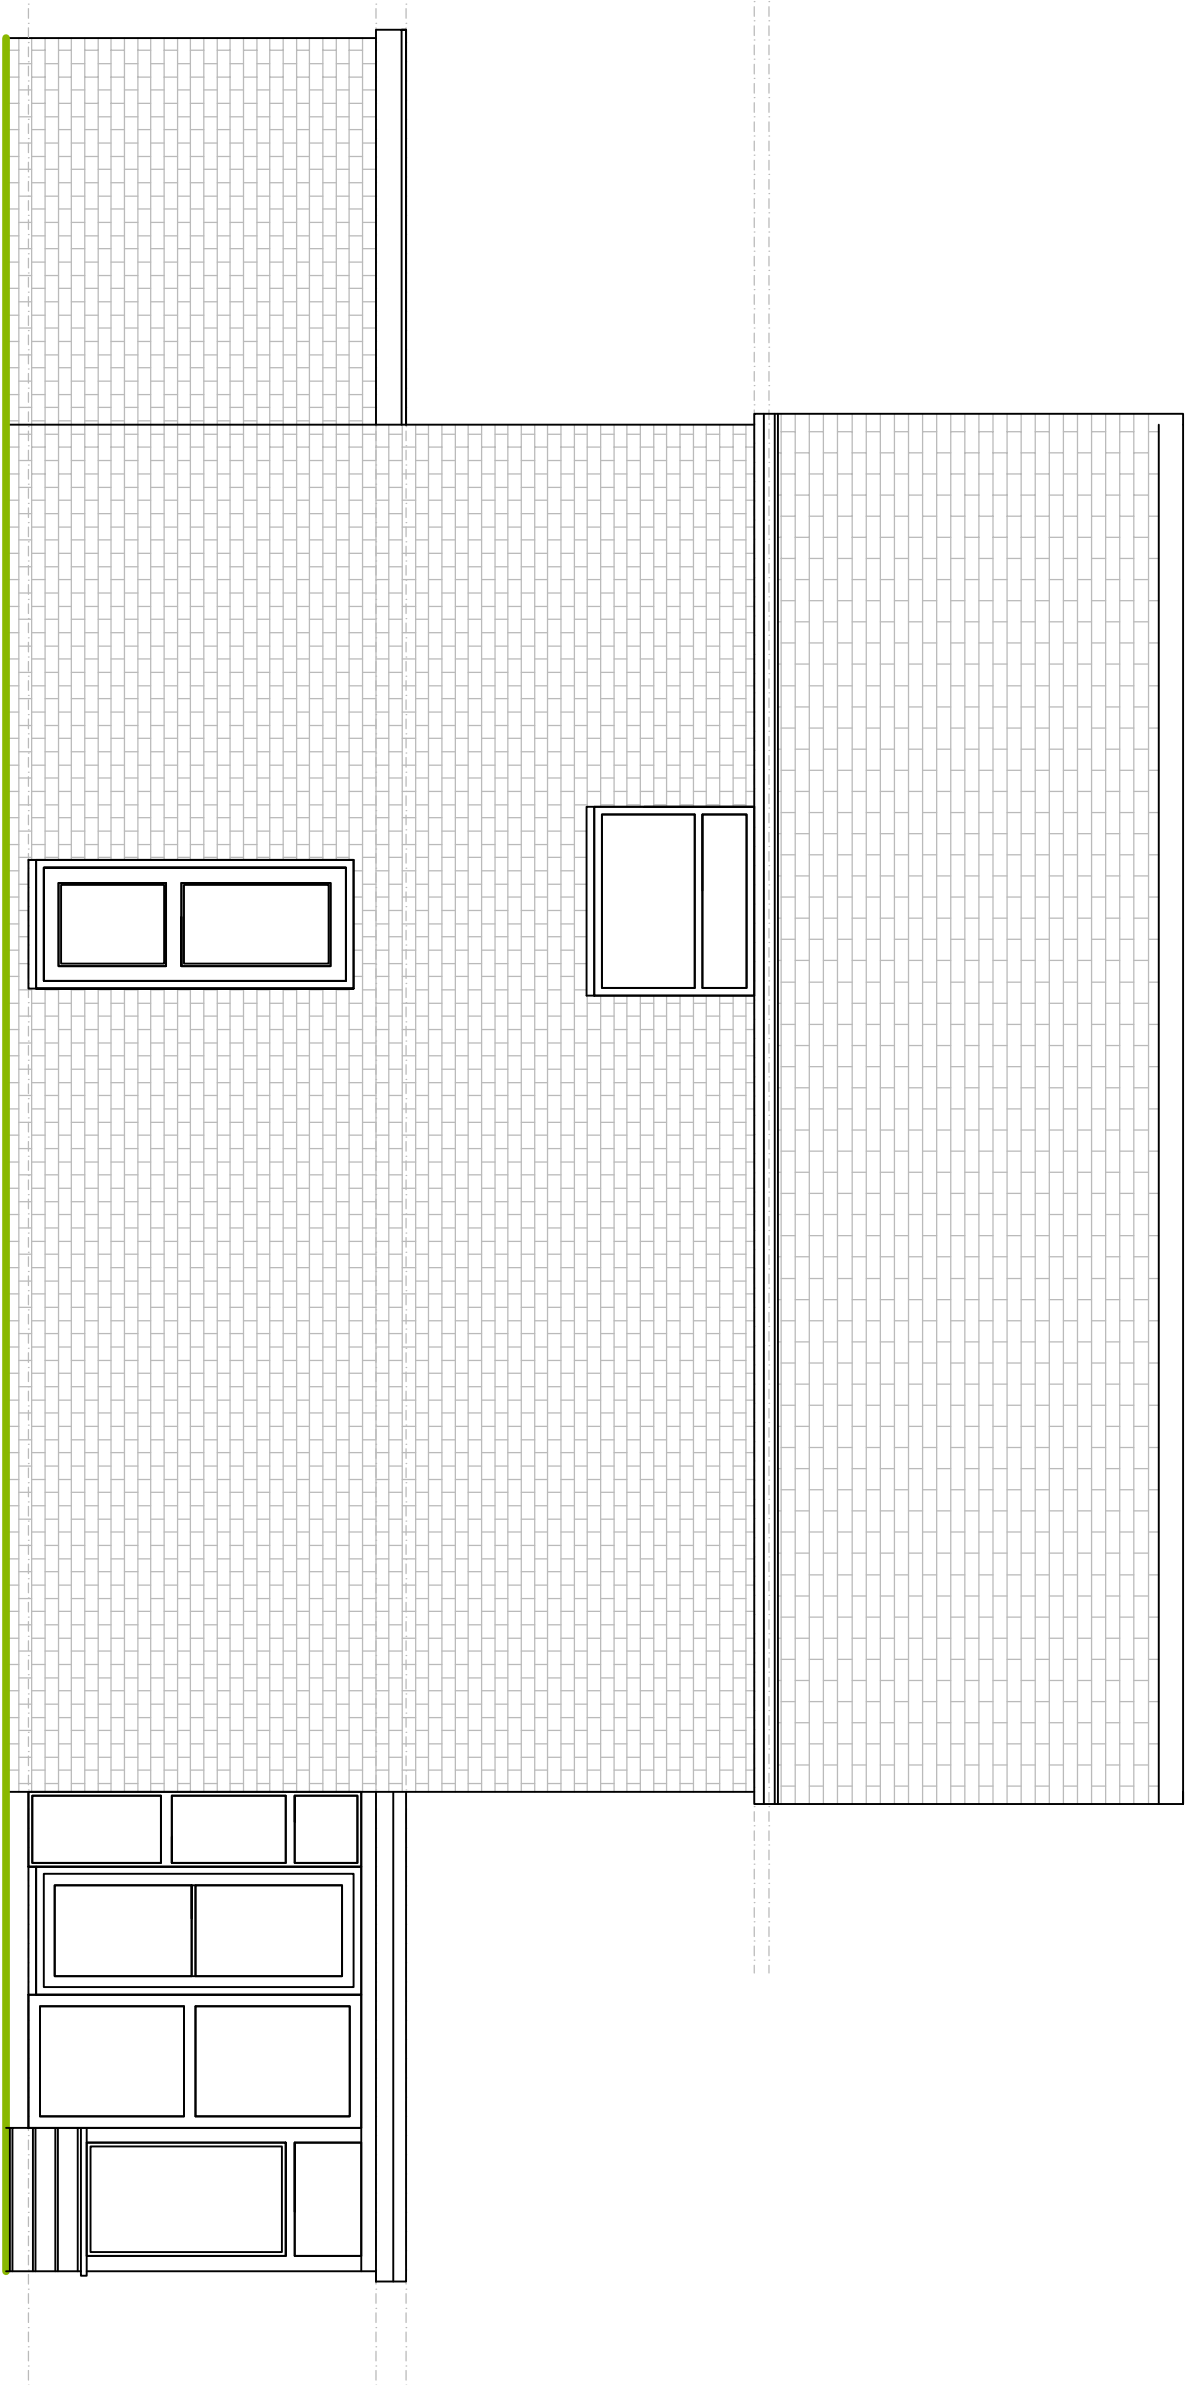


EXISTING SIDE ELEVATION 2
SCALE BAR 1:50 @ A1

SCALE BAR 1:50 @ A1



EXISTING REAR ELEVATION
SCALE BAR 1:50 @ A1

SCALE BAR 1:50 @ A1

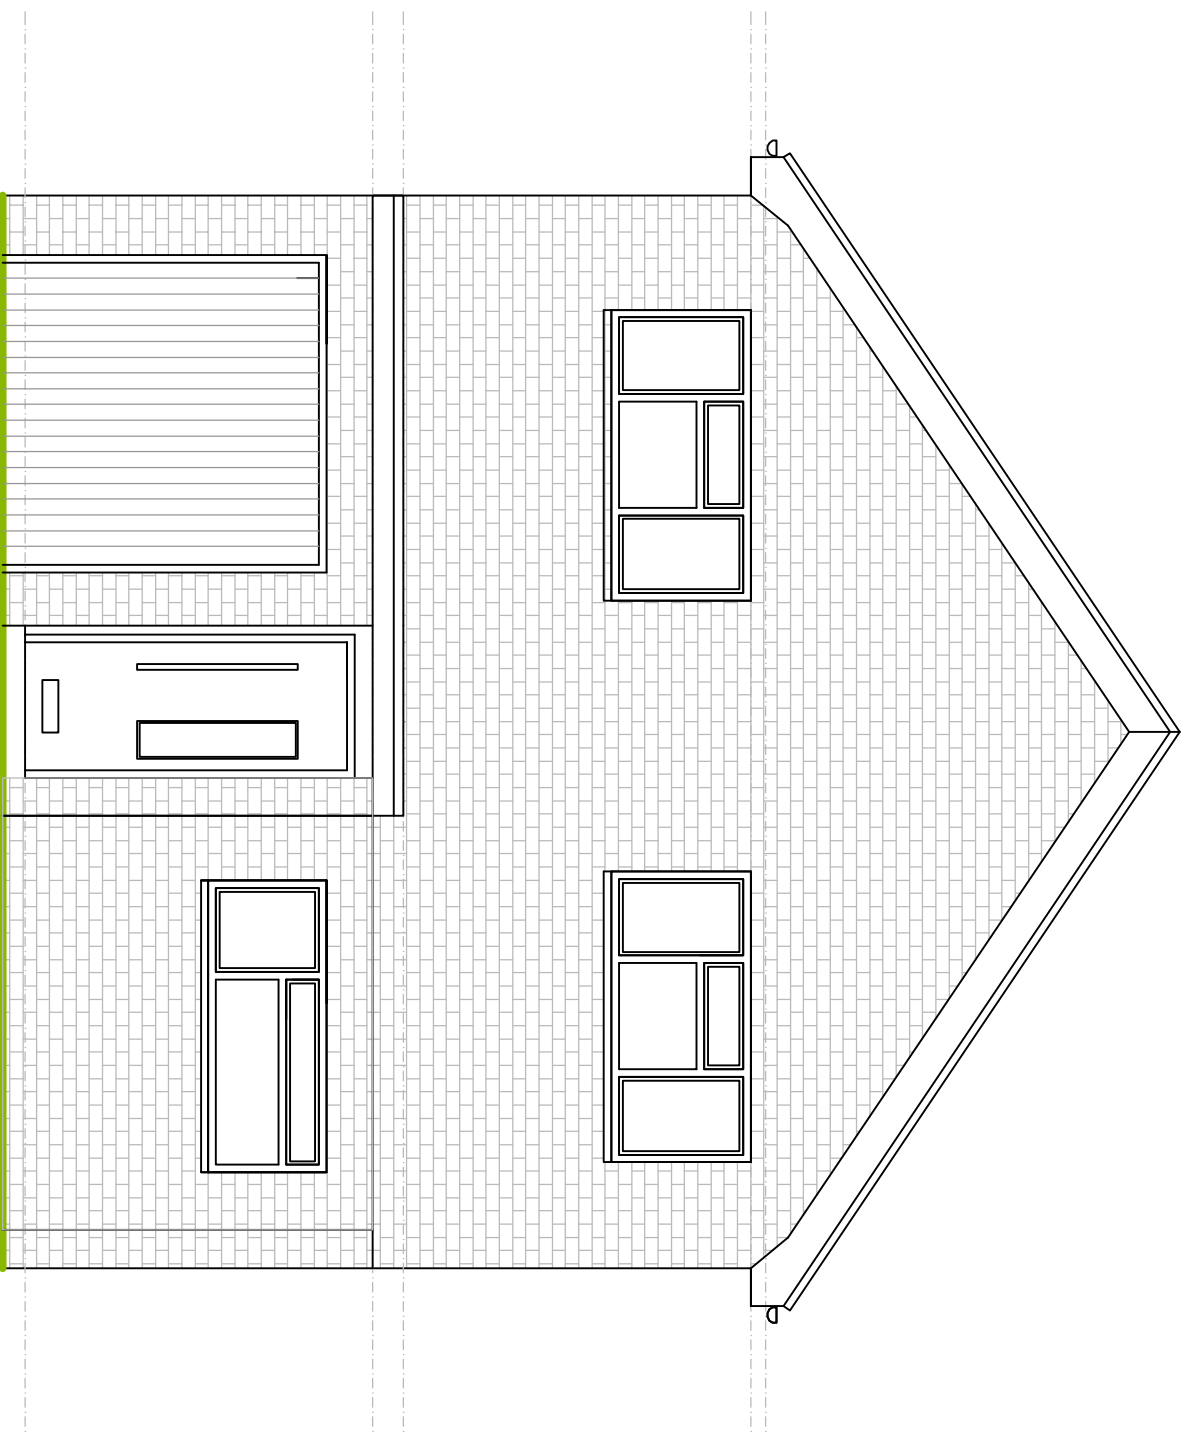

EXISTING FRONT ELEVATION
SCALE BAR 1:50 @ A1

SCALE BAR 1:50 @ A1

A	PHOTO ELEVATION ADDED	28.03.25	NO
REVISION	DESCRIPTION	DATE	BY

Cotswold Residential Design Ltd

Oxford Office: 158 CHHP

Milnes Road,
Carterton, Oxfordshire
OX46 0NF

Telephone: 07856 736 328

E-mail: cosciworld@science.berkeley.ac.uk

1. **THEORY**

SITE ADDRESS: 11 CHURCH CLOSE
UB7 7PY

--	--

SCALE: 1:50	⊙ A1	DRAWN BY: BC
DATE: 00.00.00		

DATE: 07.02.23
DRAWING NO: CHURCH/02 REVISION: