




0m 1m 2m 3m 4m 5m 6m
SCALE BAR 1:50 @ A1

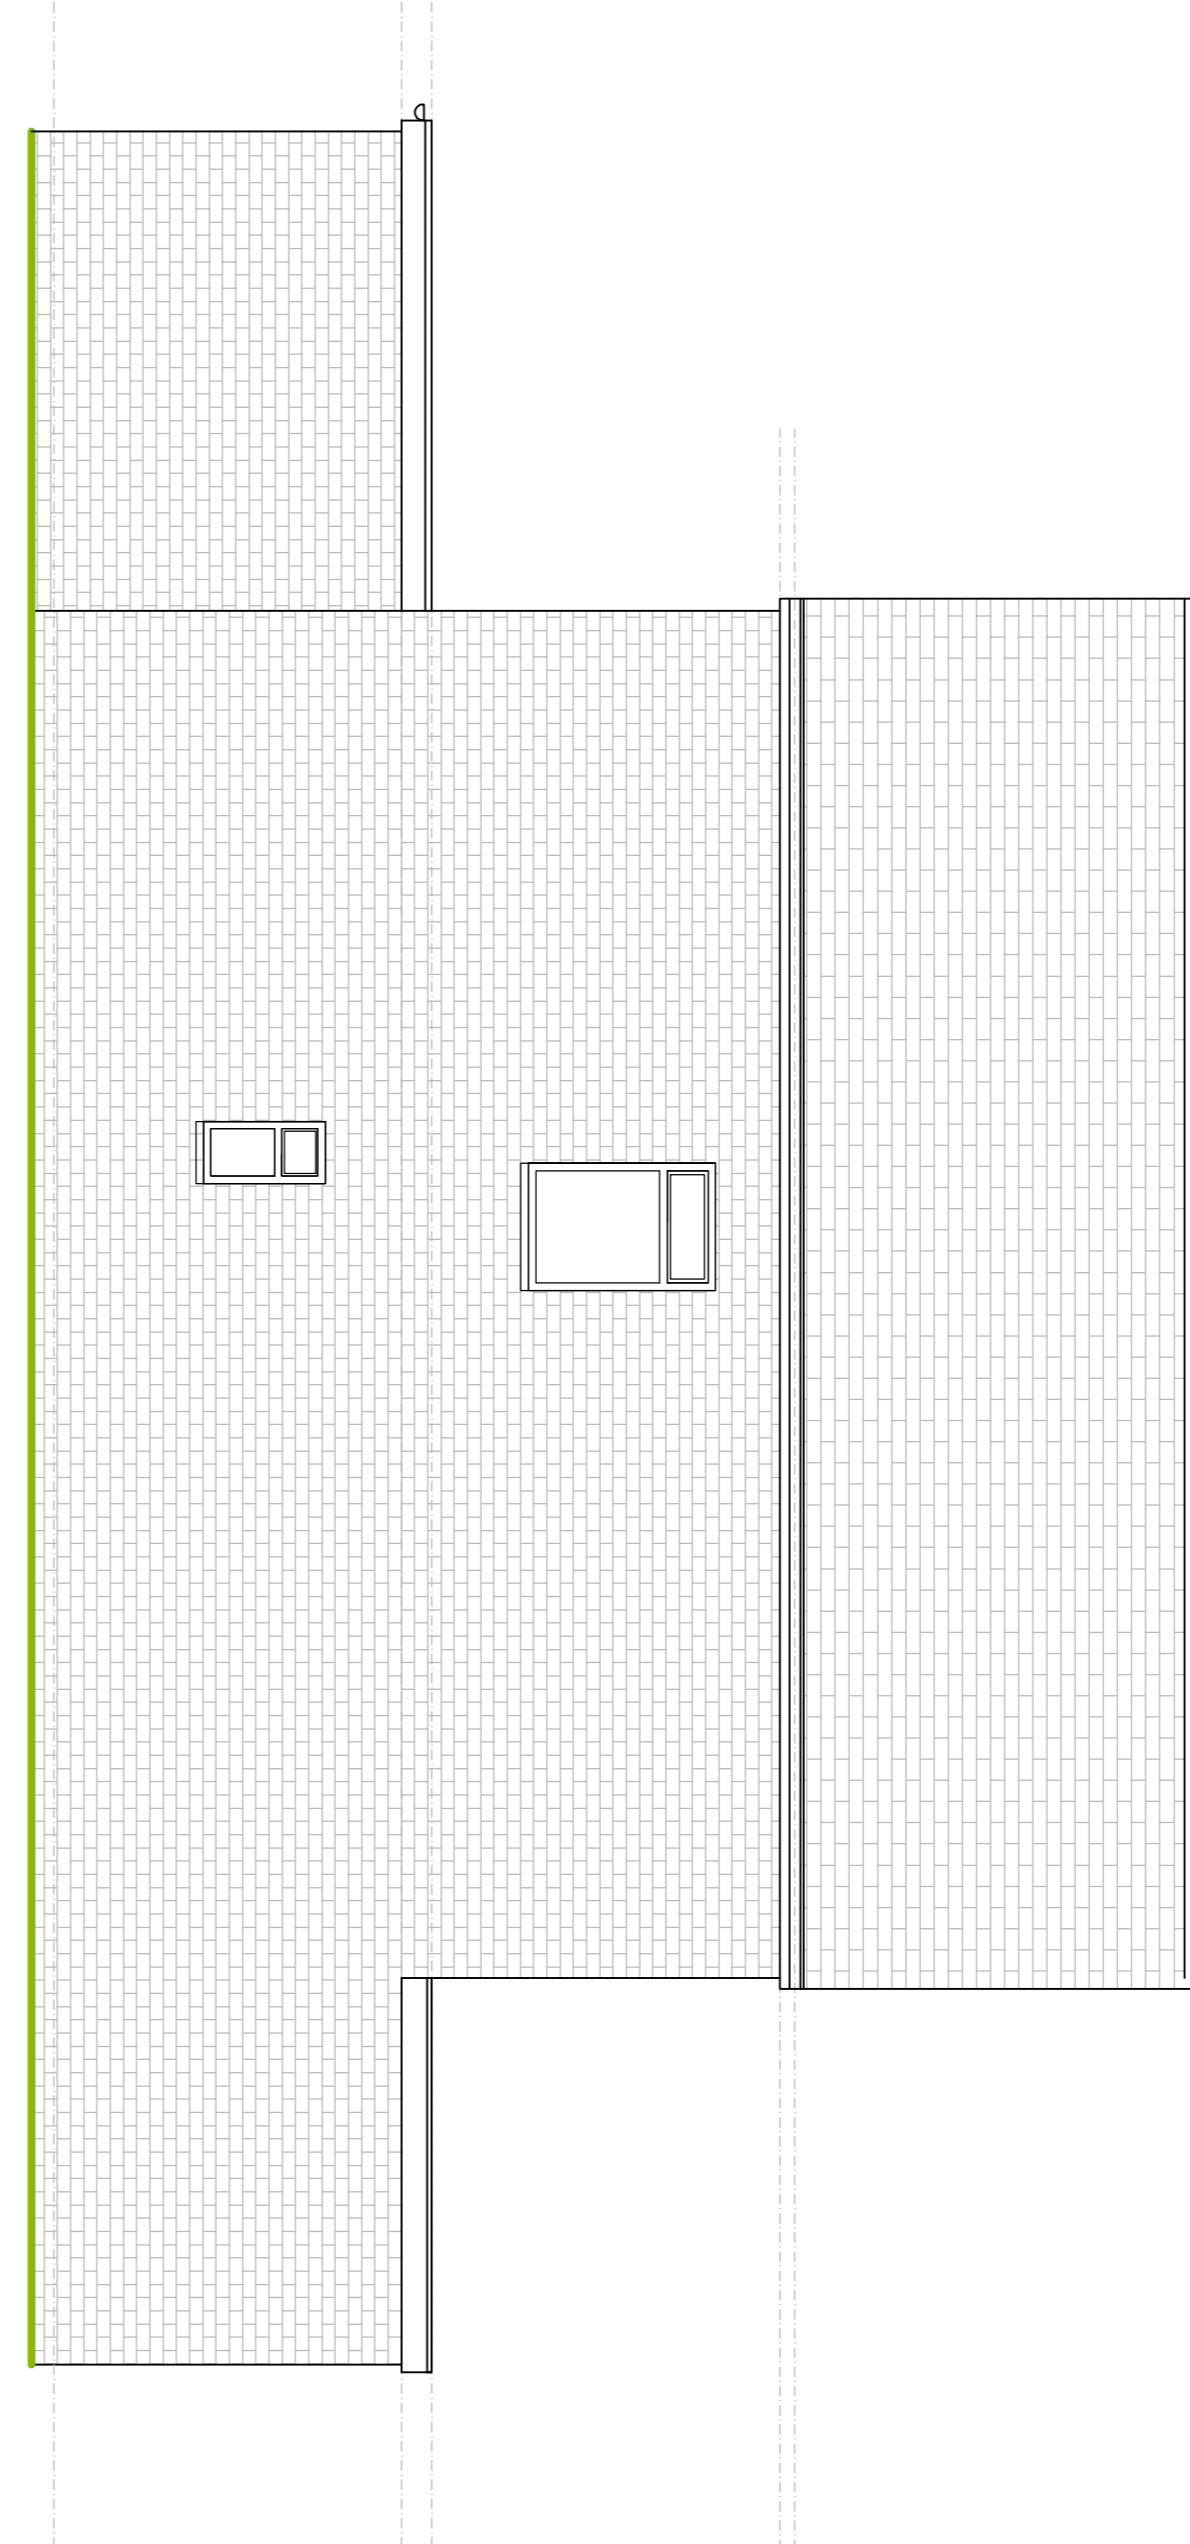


PROPOSED SIDE ELEVATION 1
SCALE BAR 1:50 @ A1

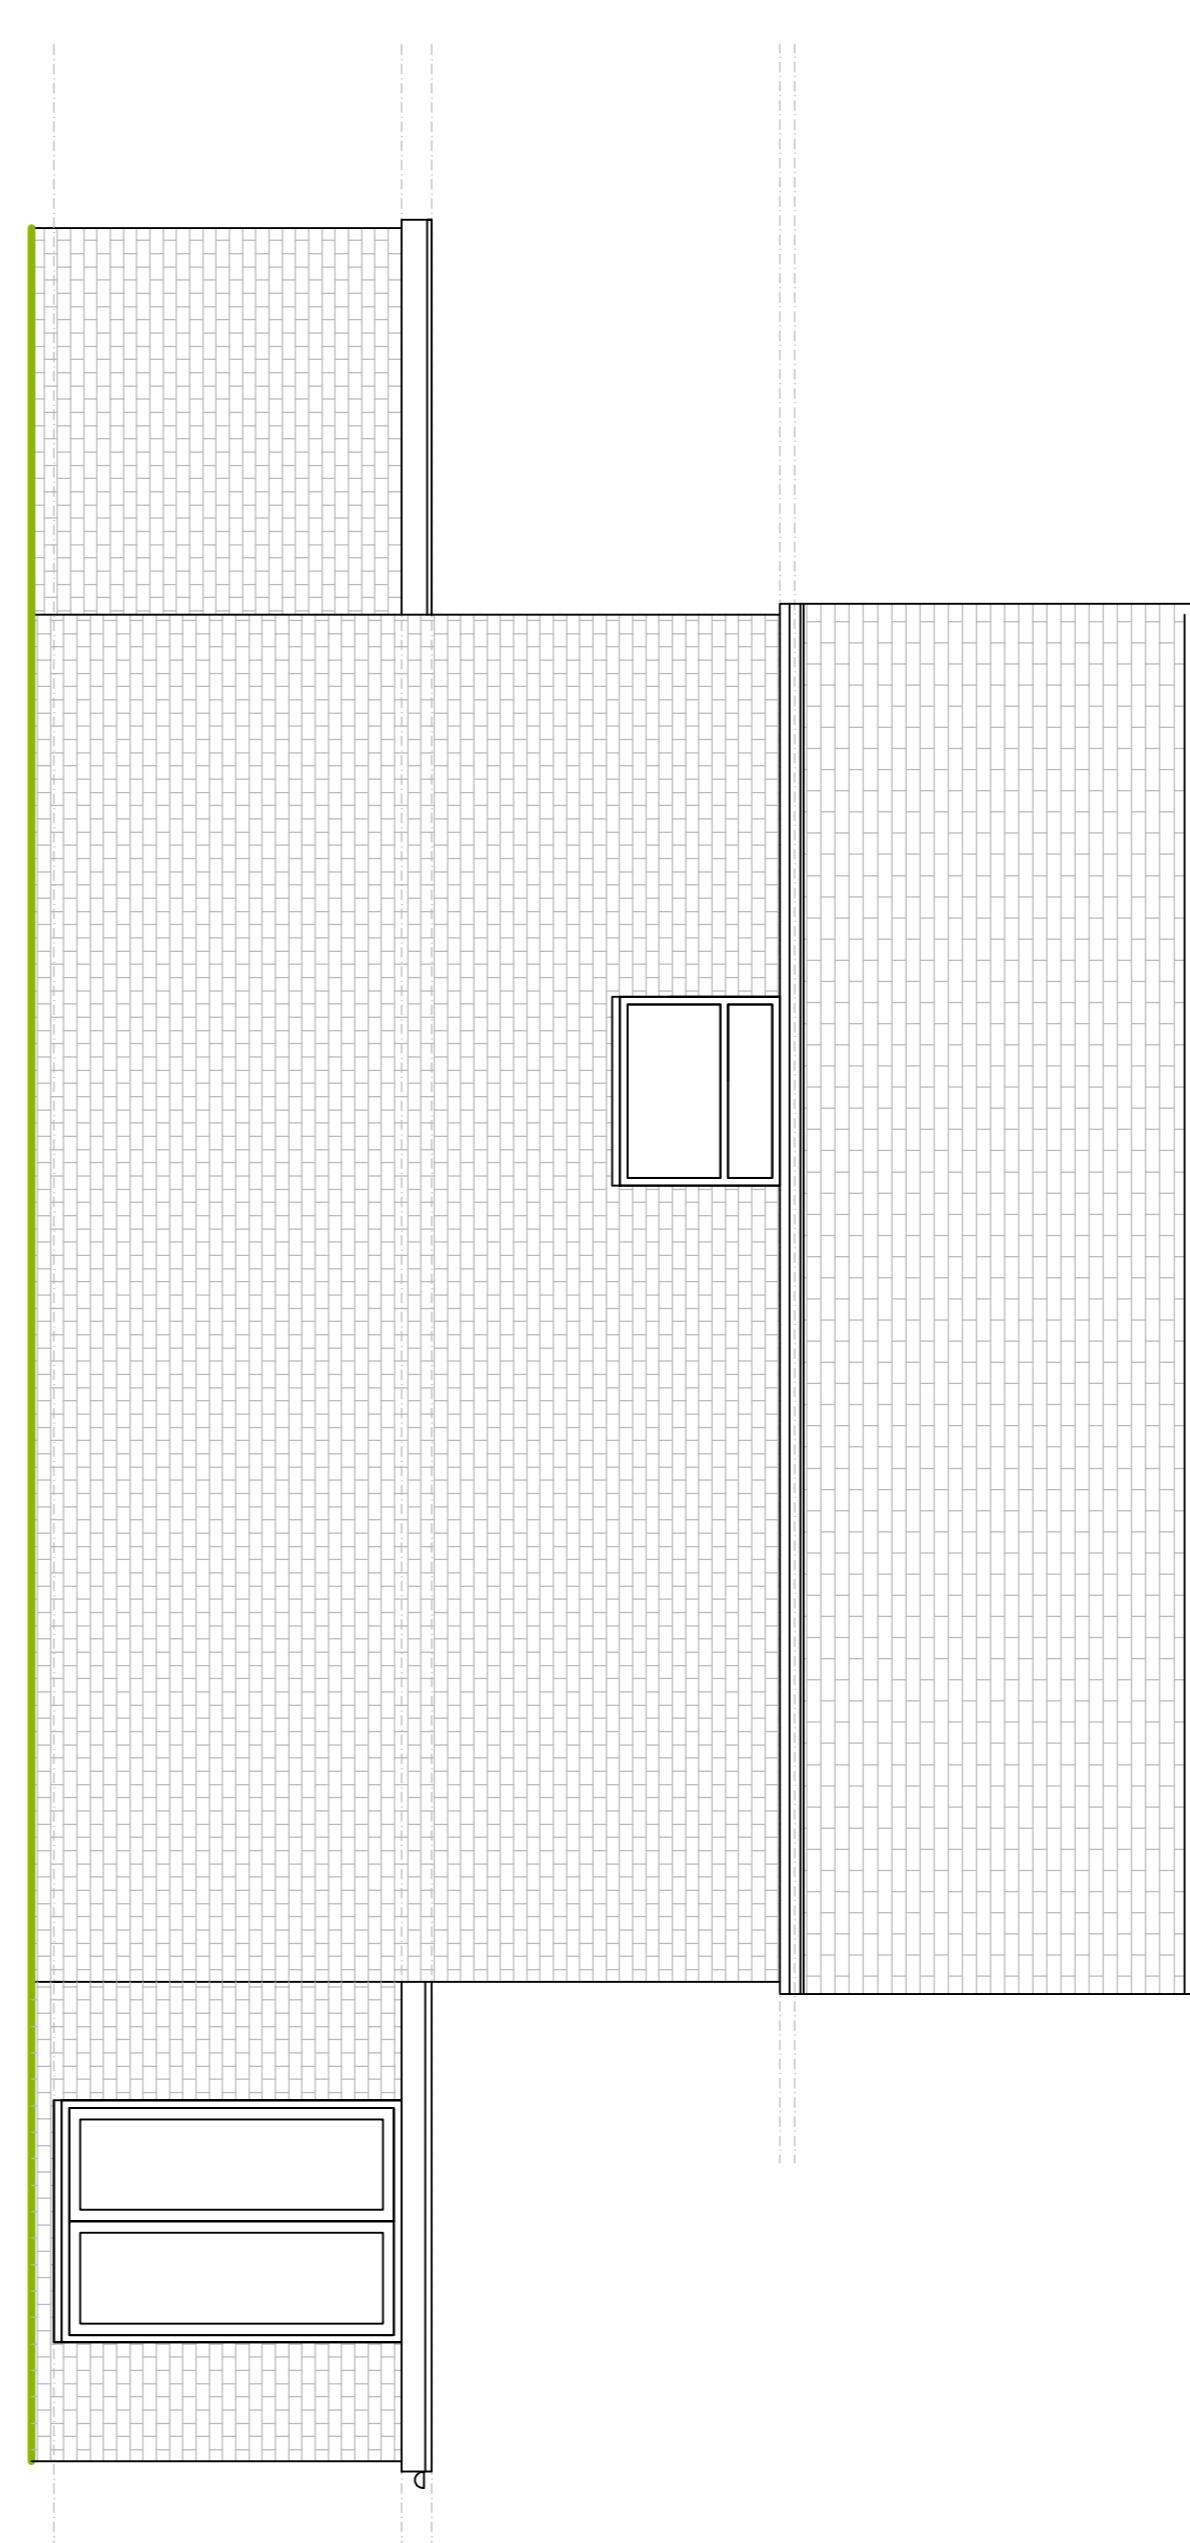

PROPOSED SIDE ELEVATION 2
SCALE BAR 1:50 @ A1

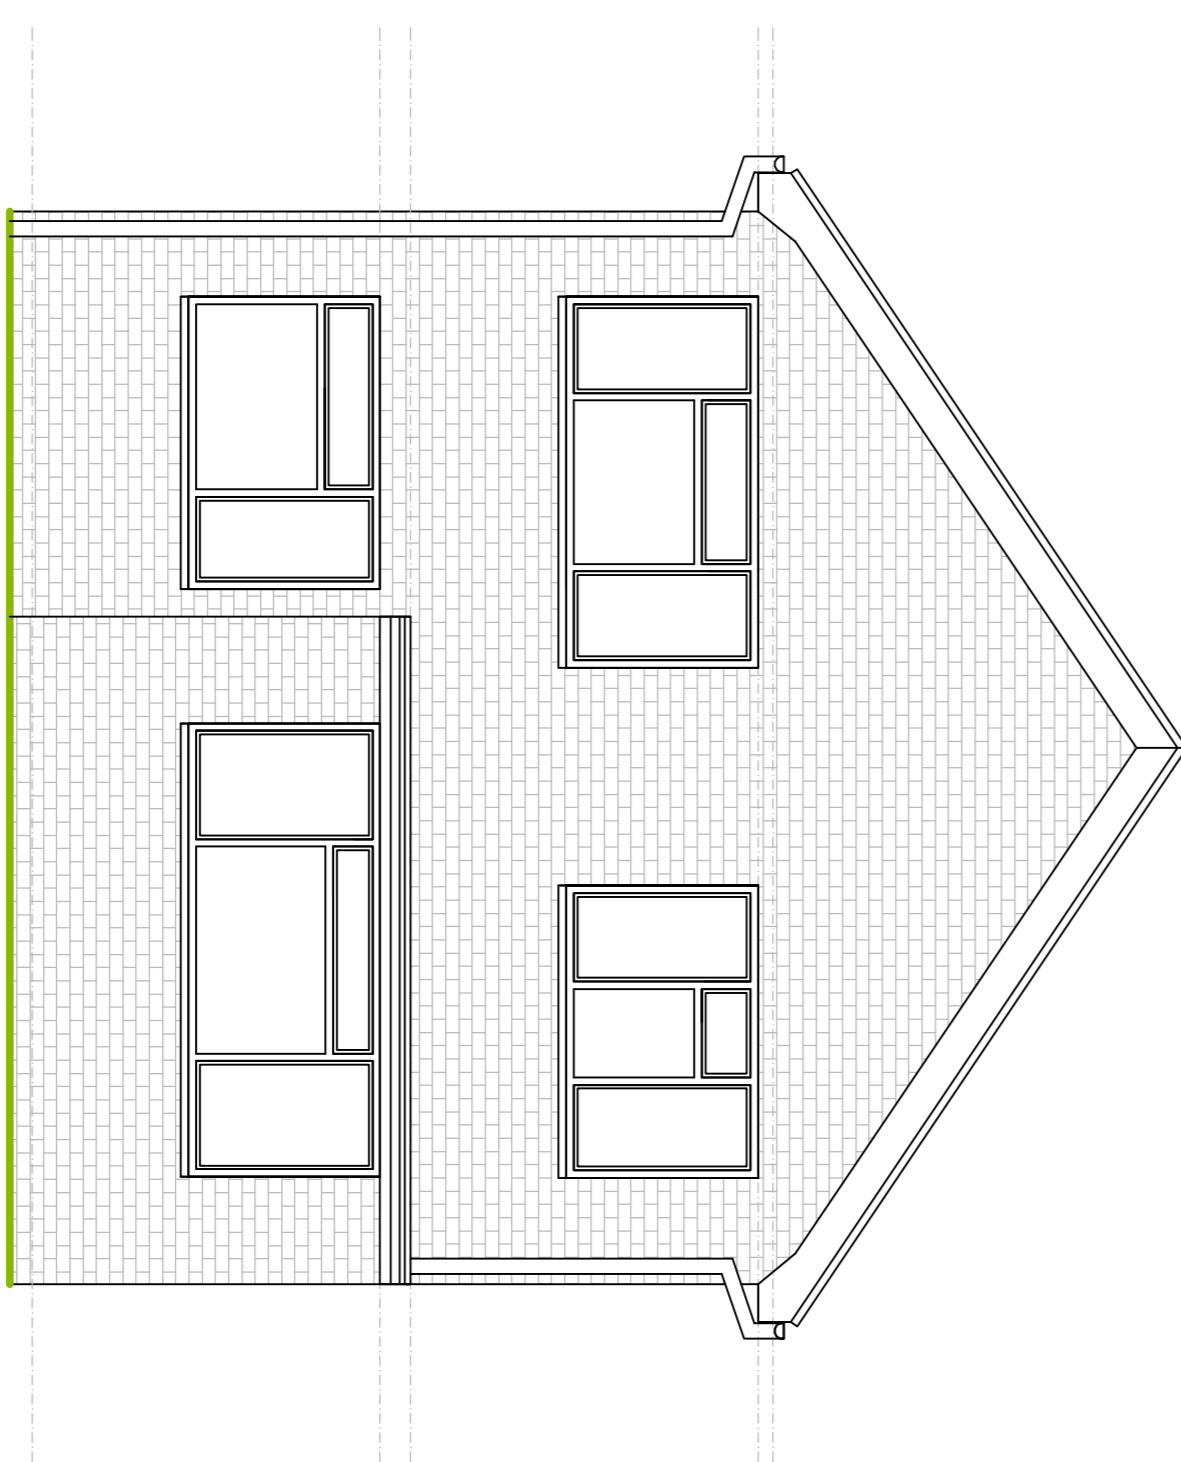

PROPOSED REAR ELEVATION
SCALE BAR 1:50 @ A1

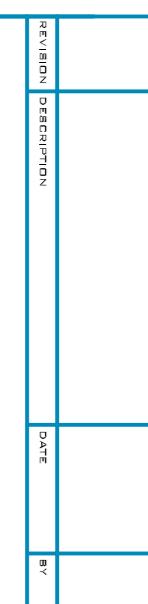

Colswold Residential Design Ltd

Office: 150 CAMP
Marlstone Road,
Cirencester
Telephone: 01285 736326
Email: colswoldresidential@btconnect.com

DRAWING TITLE: PROPOSED ELEVATIONS

SITE ADDRESS: 11 CHURCH CLOSE,
UB7 7PY

SCALE 1:50 @ A1

DATE OF 02/03/08

DRAWING NO: CHURCH03