



0m  
1m  
2m  
3m  
4m  
5m  
6m  
SCALE BAR 1:50 @ A1

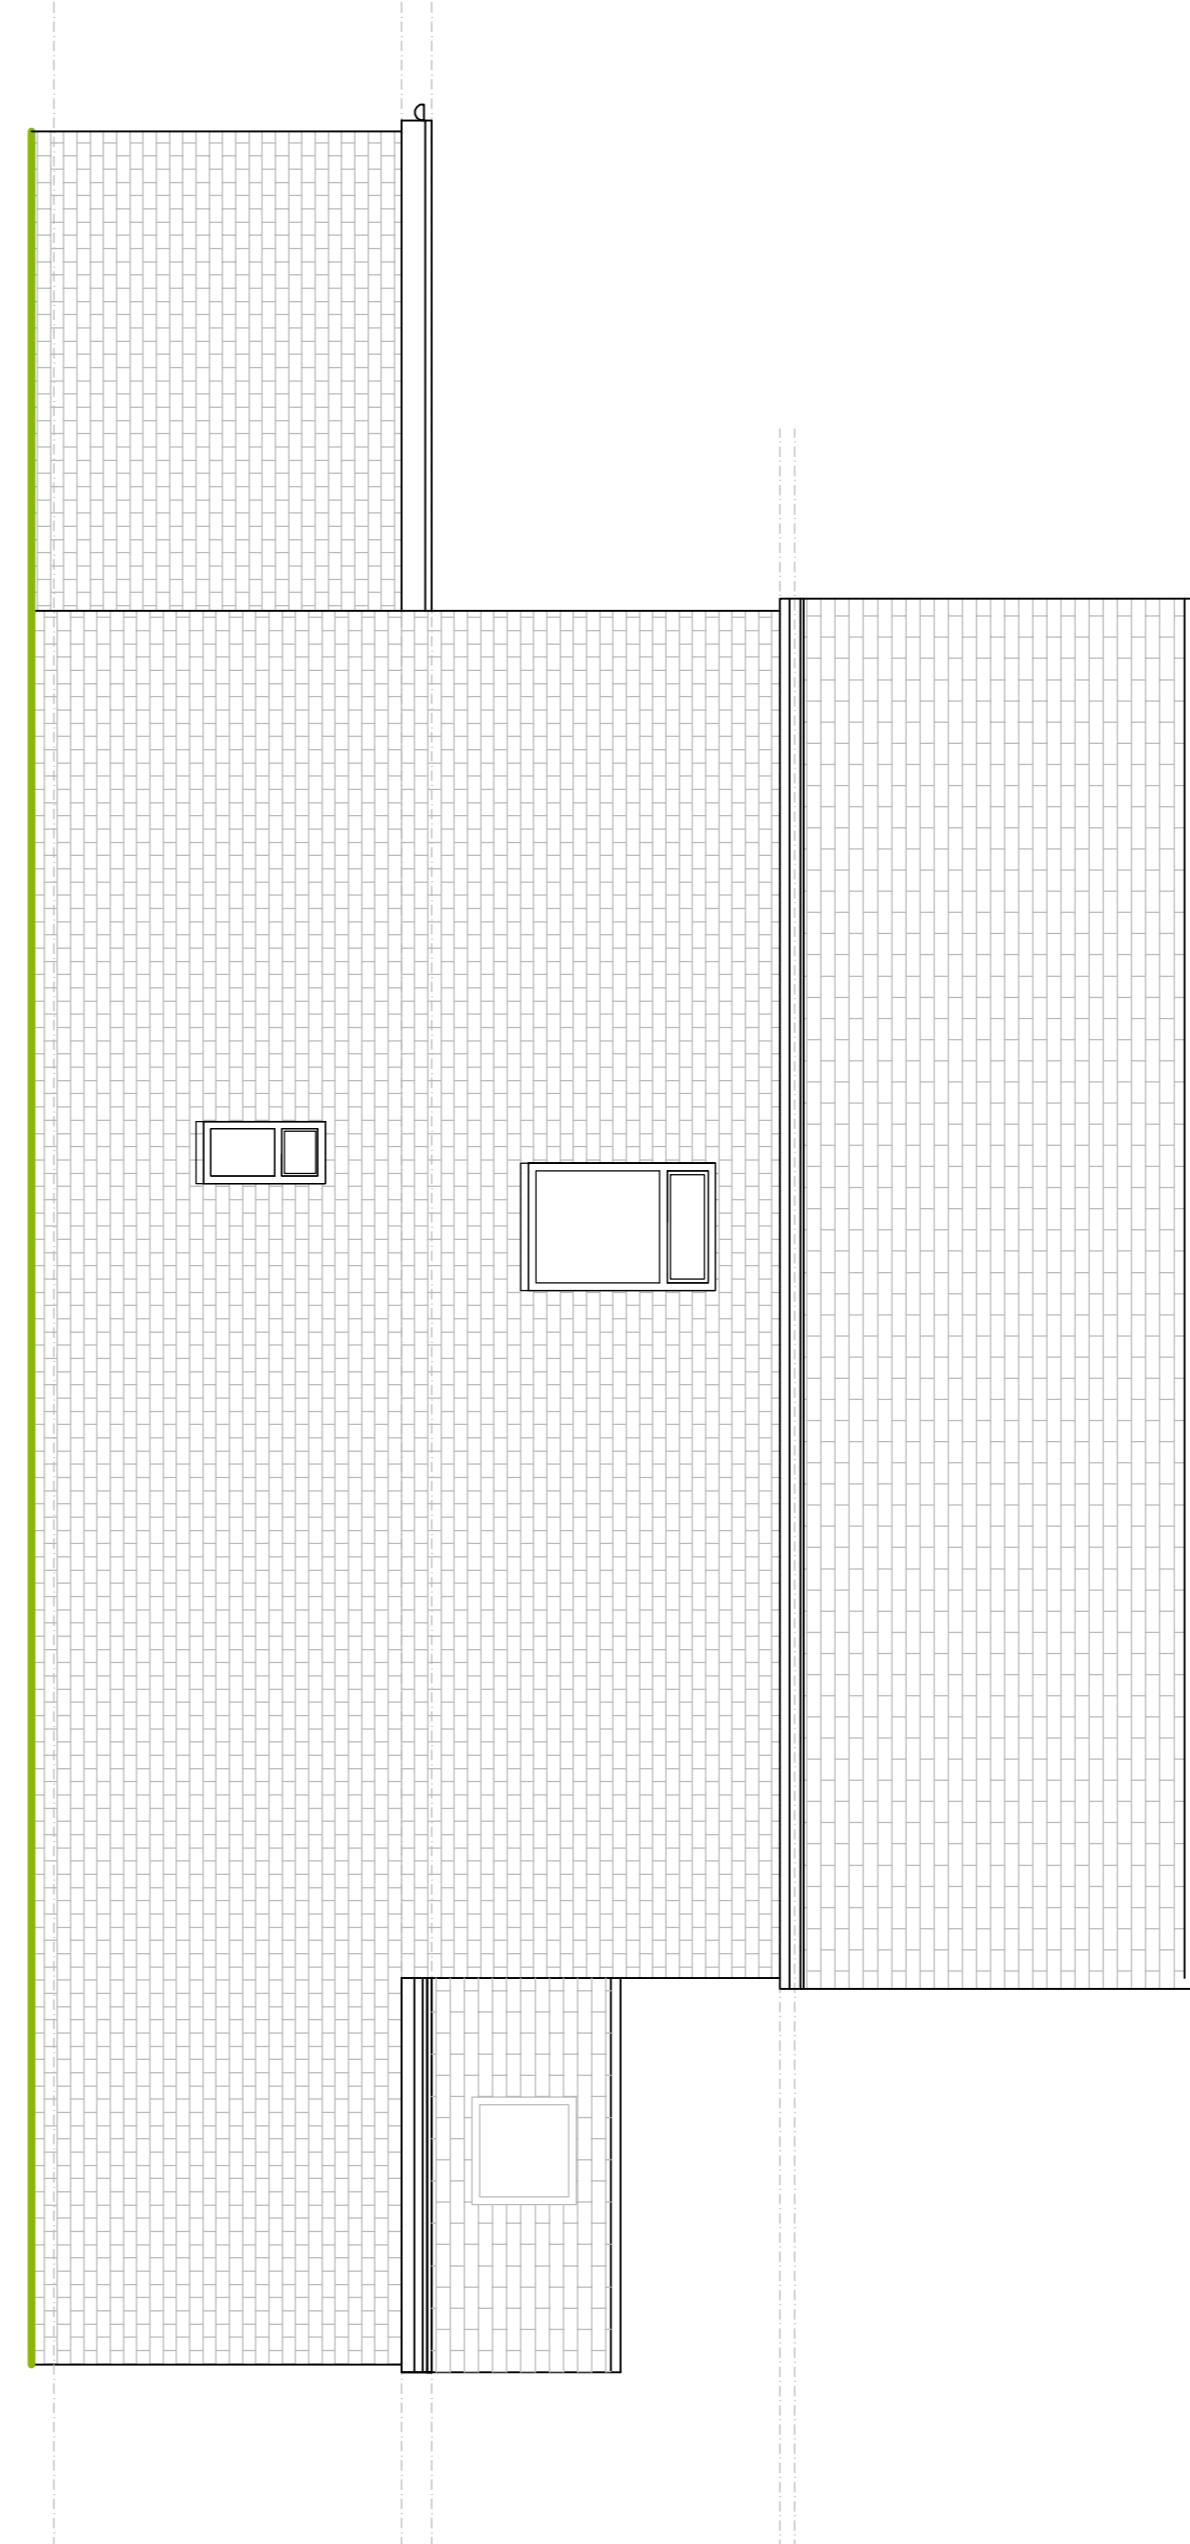

PROPOSED SIDE ELEVATION 1  
SCALE BAR 1:50 @ A1

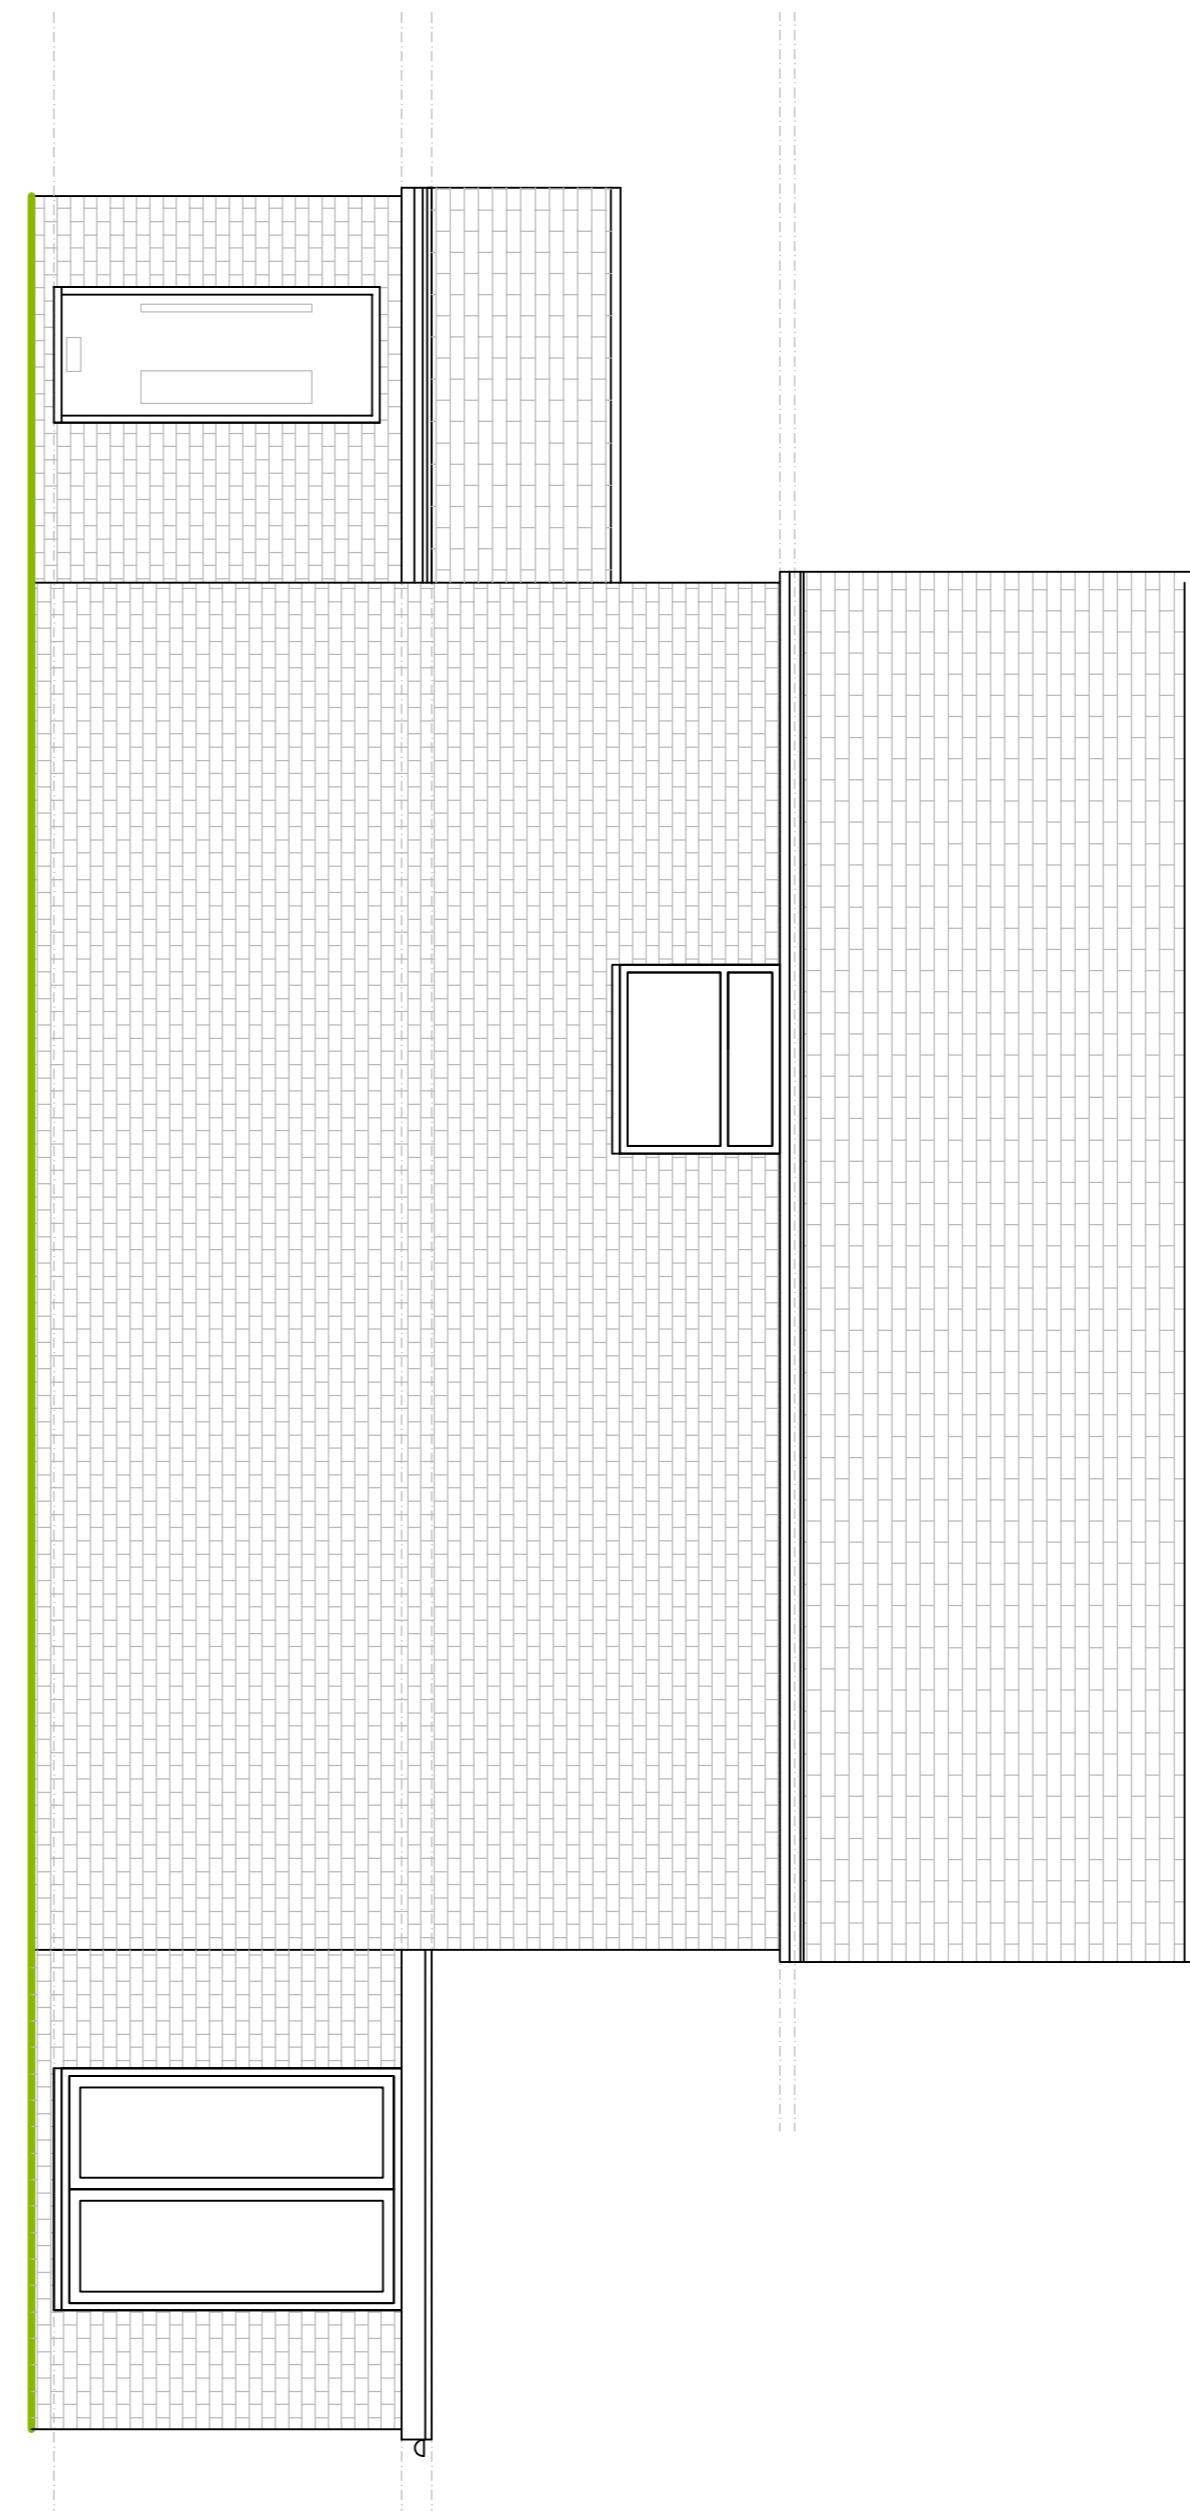

PROPOSED SIDE ELEVATION 2  
SCALE BAR 1:50 @ A1



PROPOSED REAR ELEVATION  
SCALE BAR 1:50 @ A1



PROPOSED FRONT ELEVATION  
SCALE BAR 1:50 @ A1

Order Ref:	151001P
Address:	111 Church Close, Colswold, Gloucestershire, GL54 2JY
Telephone:	01995 778328
Email:	colswoldresidentialdesign@outlook.com
DRAWING TITLE:	PROPOSED ELEVATIONS

Colswold Residential Design Ltd

Site Address: 111 CHURCH CLOSE, GL54 2JY

Scale: 1:50

Date: 02/02/2023

Drawing No: CHURCH CLOSE R0