


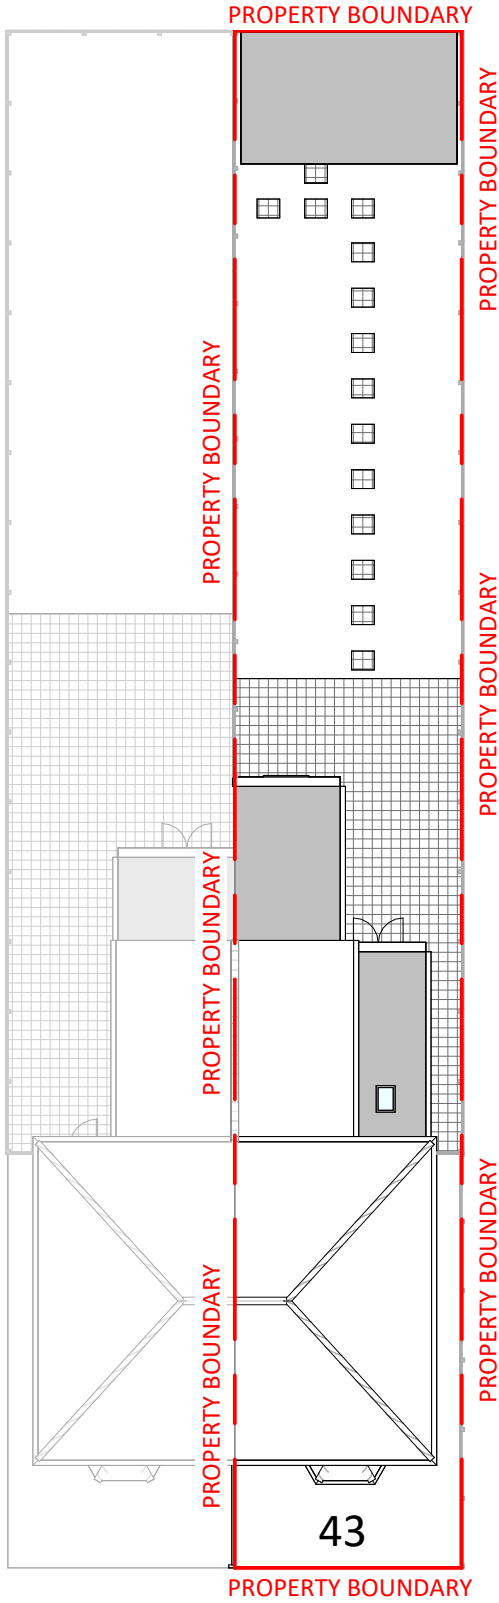


1 **Site (Existing)**
1 : 200



NOTES:

DISCLAIMER:
ALL DIMENSIONS IN MM UNLESS OTHERWISE STATED.
CONTRACTORS TO CONFIRM ALL DIMENSIONS ON SITE. ALL DRAWINGS MUST BE READ IN CONJUNCTION WITH THE ARCHITECT'S DRAWINGS.

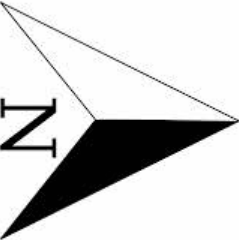

Bourne Court, Southend Rd, Woodford,
Woodford Green IG8 8HD
W: www.archimedesd.co.uk
E: info@archimedesd.co.uk
M: +447418321646

Rev	Date	Details Of Issue	Initials
-----	------	------------------	----------


Status
Existing Block Plan

Site Address:
43 Edgar Road, West Drayton, UB7 8HN


Client:
Mr Mukhtar Hussain.

Project:
43 Edgar Road, West Drayton, UB7 8HN


Drawn HD	Date: 27/07/2026	Scale (at A3) 1 : 200
Drg no. 101	Revision No. A	

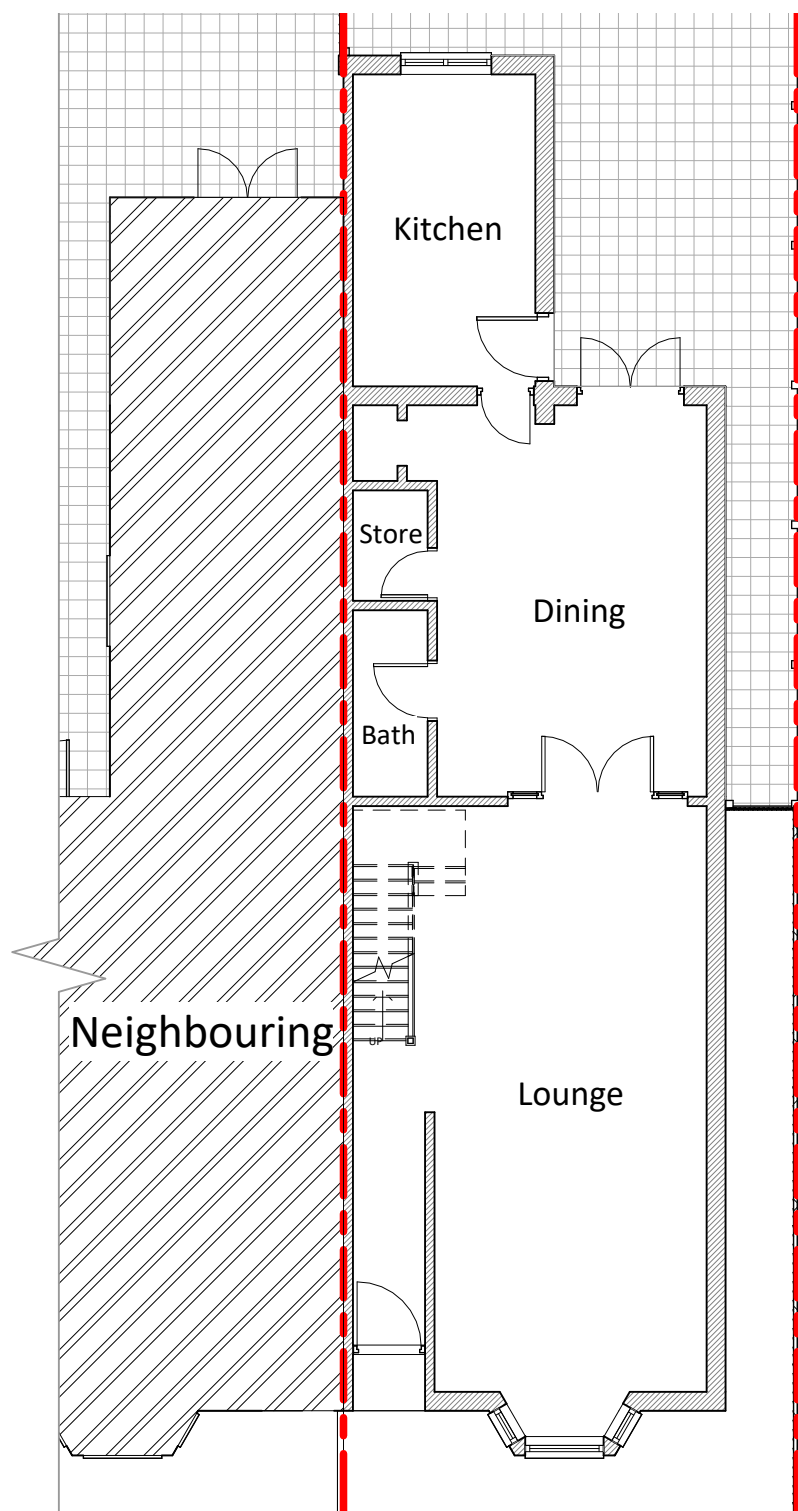

1 Existing Ground Floor
1 : 100

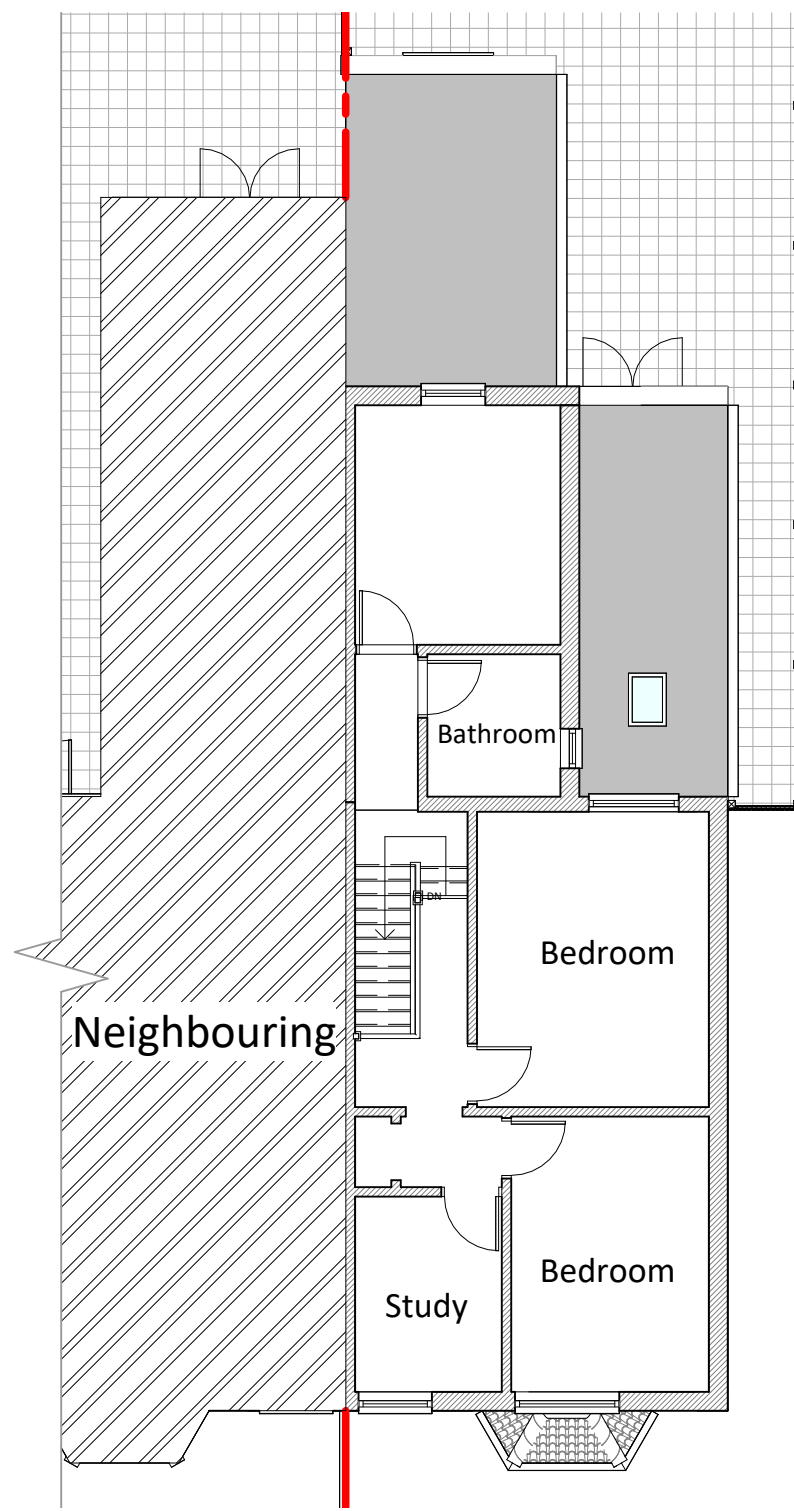


2 Existing First Floor
1 : 100

 

NOTES:

DISCLAIMER:
ALL DIMENSIONS IN MM UNLESS OTHERWISE STATED.
CONTRACTORS TO CONFIRM ALL DIMENSIONS ON SITE. ALL DRAWINGS MUST BE READ IN CONJUNCTION WITH THE ARCHITECT'S DRAWINGS.

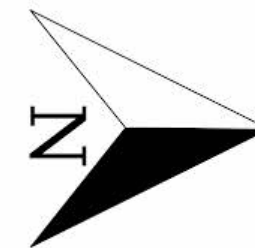

Bourne Court, Southend Rd, Woodford,
Woodford Green IG8 8HD
W: www.archimedesd.co.uk
E: info@archimedesd.co.uk
M: +447418321646

Rev	Date	Details Of Issue	Initials
-----	------	------------------	----------

Status

Existing Floor Plans

Site Address:

43 Edgar Road, West
Drayton, UB7 8HN


Client:

Mr Mukhtar Hussain.


Project:

43 Edgar Road, West Drayton, UB7
8HN

Drawn: HD	Date: 27/07/2026	Scale (at A3): 1 : 100
Drg no. 102	Revision No. A	

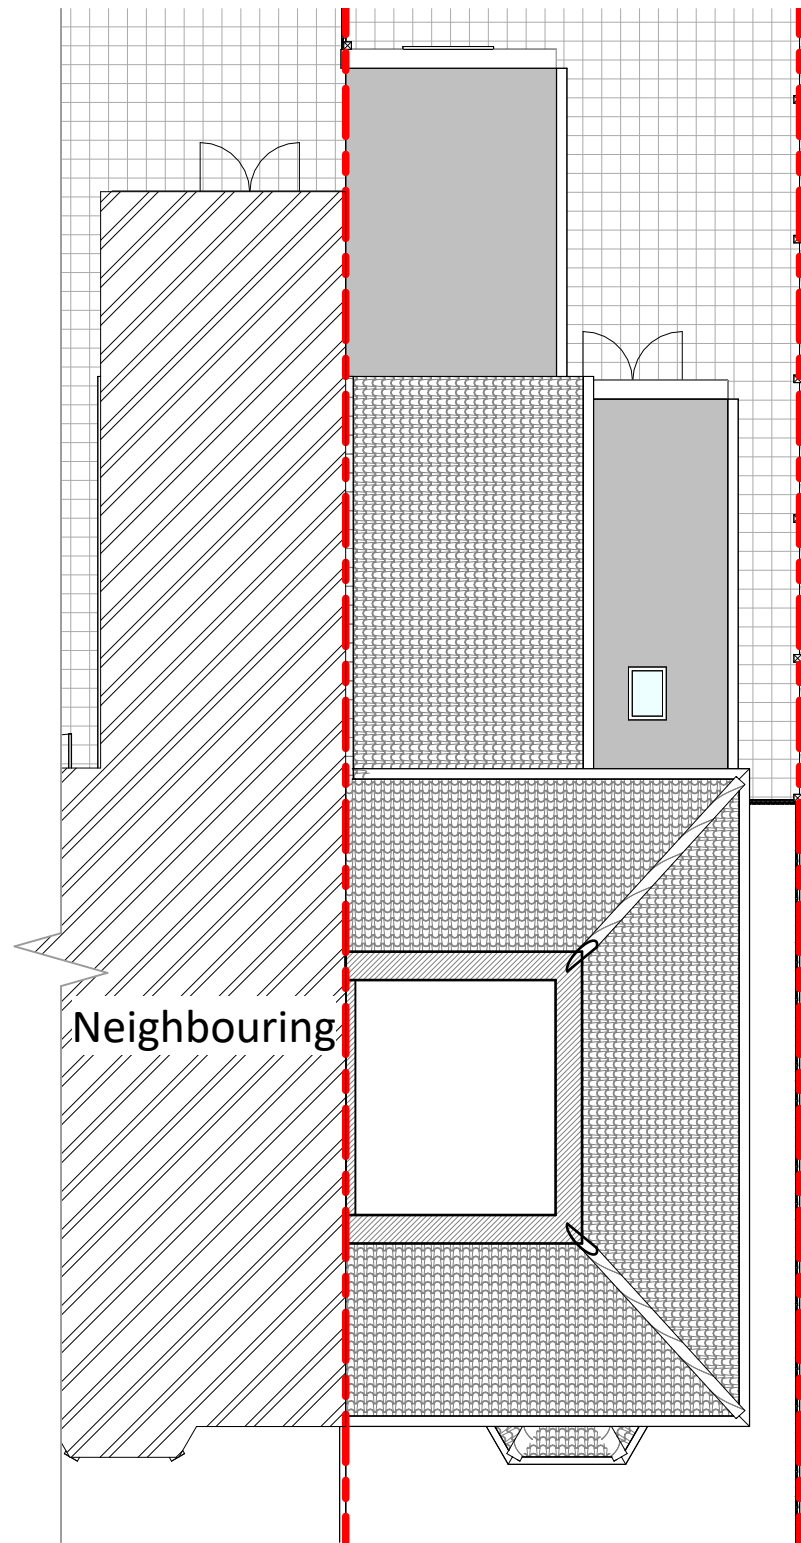


1 Loft (Existing)
1 : 100

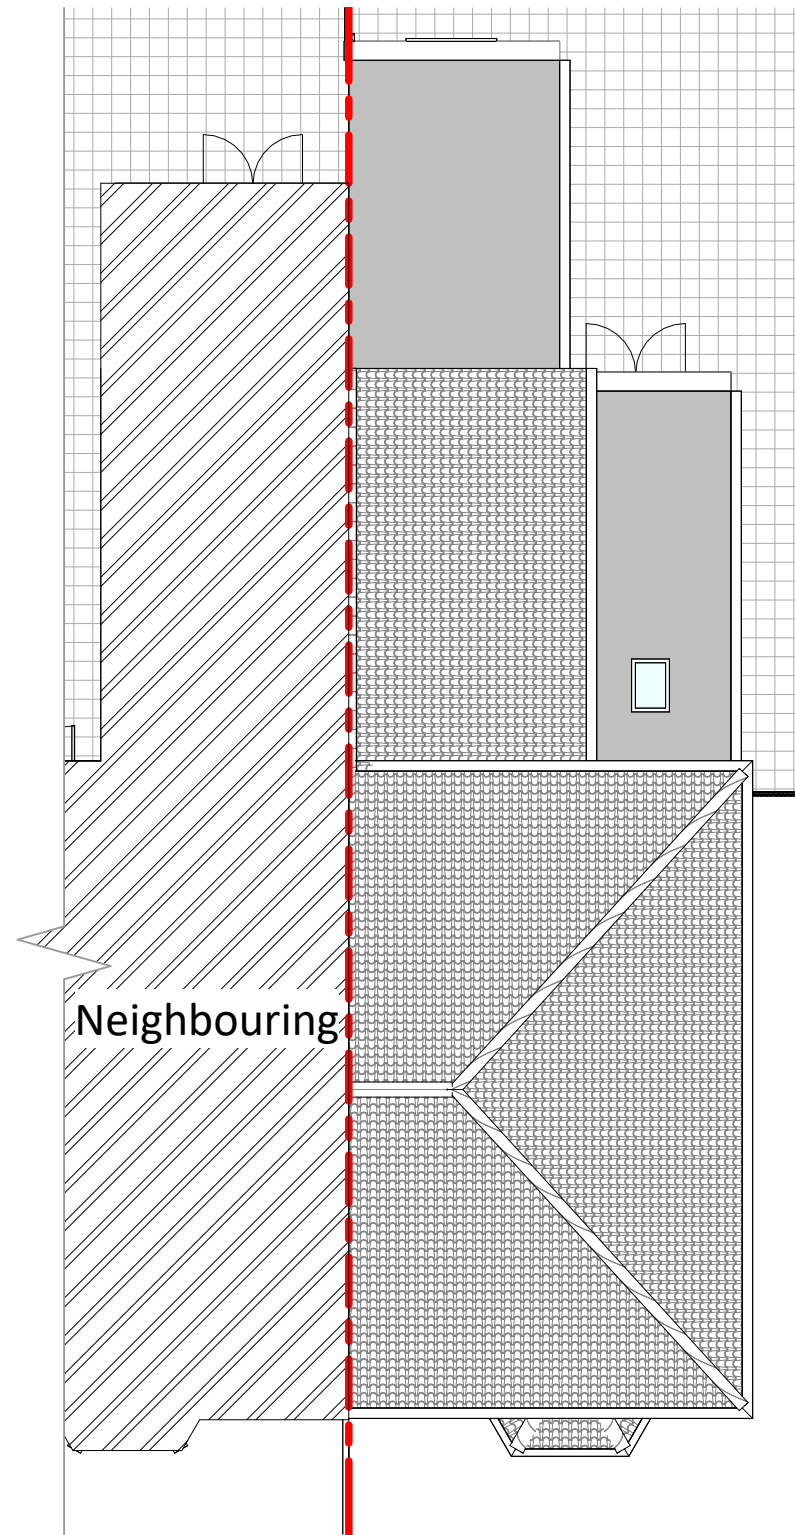

2 Roof (Existing)
1 : 100

NOTES:

DISCLAIMER:
ALL DIMENSIONS IN MM UNLESS OTHERWISE STATED.
CONTRACTORS TO CONFIRM ALL DIMENSIONS ON SITE. ALL DRAWINGS MUST BE READ IN CONJUNCTION WITH THE ARCHITECT'S DRAWINGS.

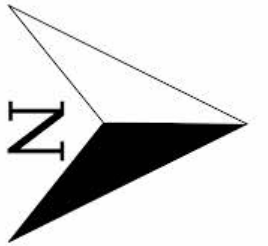

Bourne Court, Southend Rd, Woodford,
Woodford Green IG8 8HD
W: www.archimedesd.co.uk
E: info@archimedesd.co.uk
M: +447418321646

Rev	Date	Details Of Issue	Initials
-----	------	------------------	----------

Status

Existing Floor Plans

Site Address:

43 Edgar Road, West
Drayton, UB7 8HN

Client:

Mr Mukhtar Hussain.


Project:

43 Edgar Road, West Drayton, UB7
8HN


Drawn HD	Date: 27/07/2026	Scale (at A3) 1 : 100
Drg no. 103	Revision No. A	



1 Existing Front Elevation
1 : 100

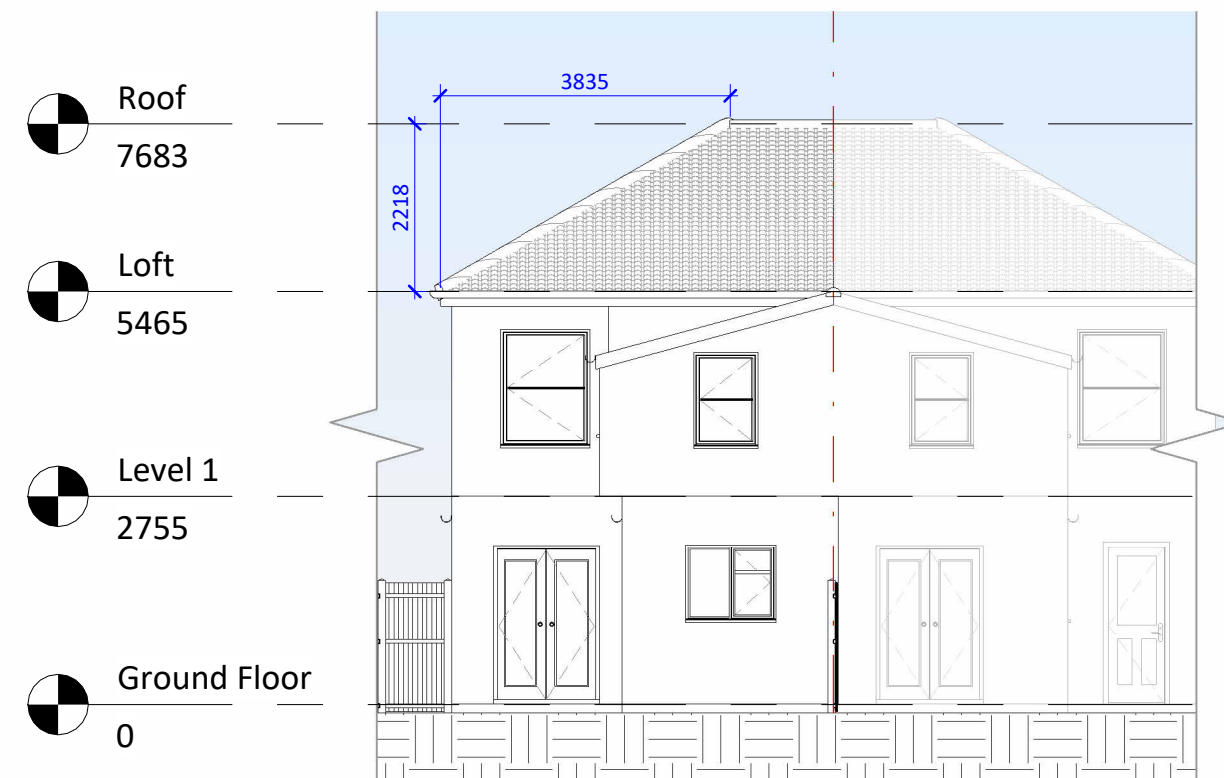

2 Existing Rear Elevation
1 : 100

 

NOTES:

DISCLAIMER:
ALL DIMENSIONS IN MM UNLESS OTHERWISE STATED.
CONTRACTORS TO CONFIRM ALL DIMENSIONS ON SITE. ALL DRAWINGS MUST BE READ IN CONJUNCTION WITH THE ARCHITECT'S DRAWINGS.



Bourne Court, Southend Rd, Woodford,
Woodford Green IG8 8HD
W: www.archimedesd.co.uk
E: info@archimedesd.co.uk
M: +447418321646

Rev	Date	Details Of Issue	Initials
-----	------	------------------	----------

Status

Existing Elevations 01

Site Address:

43 Edgar Road, West
Drayton, UB7 8HN


Client:

Mr Mukhtar Hussain.


Project:

43 Edgar Road, West Drayton, UB7
8HN

Drawn HD	Date: 27/07/2026	Scale (at A3) 1 : 100
Drw no. 104	Revision No. A	

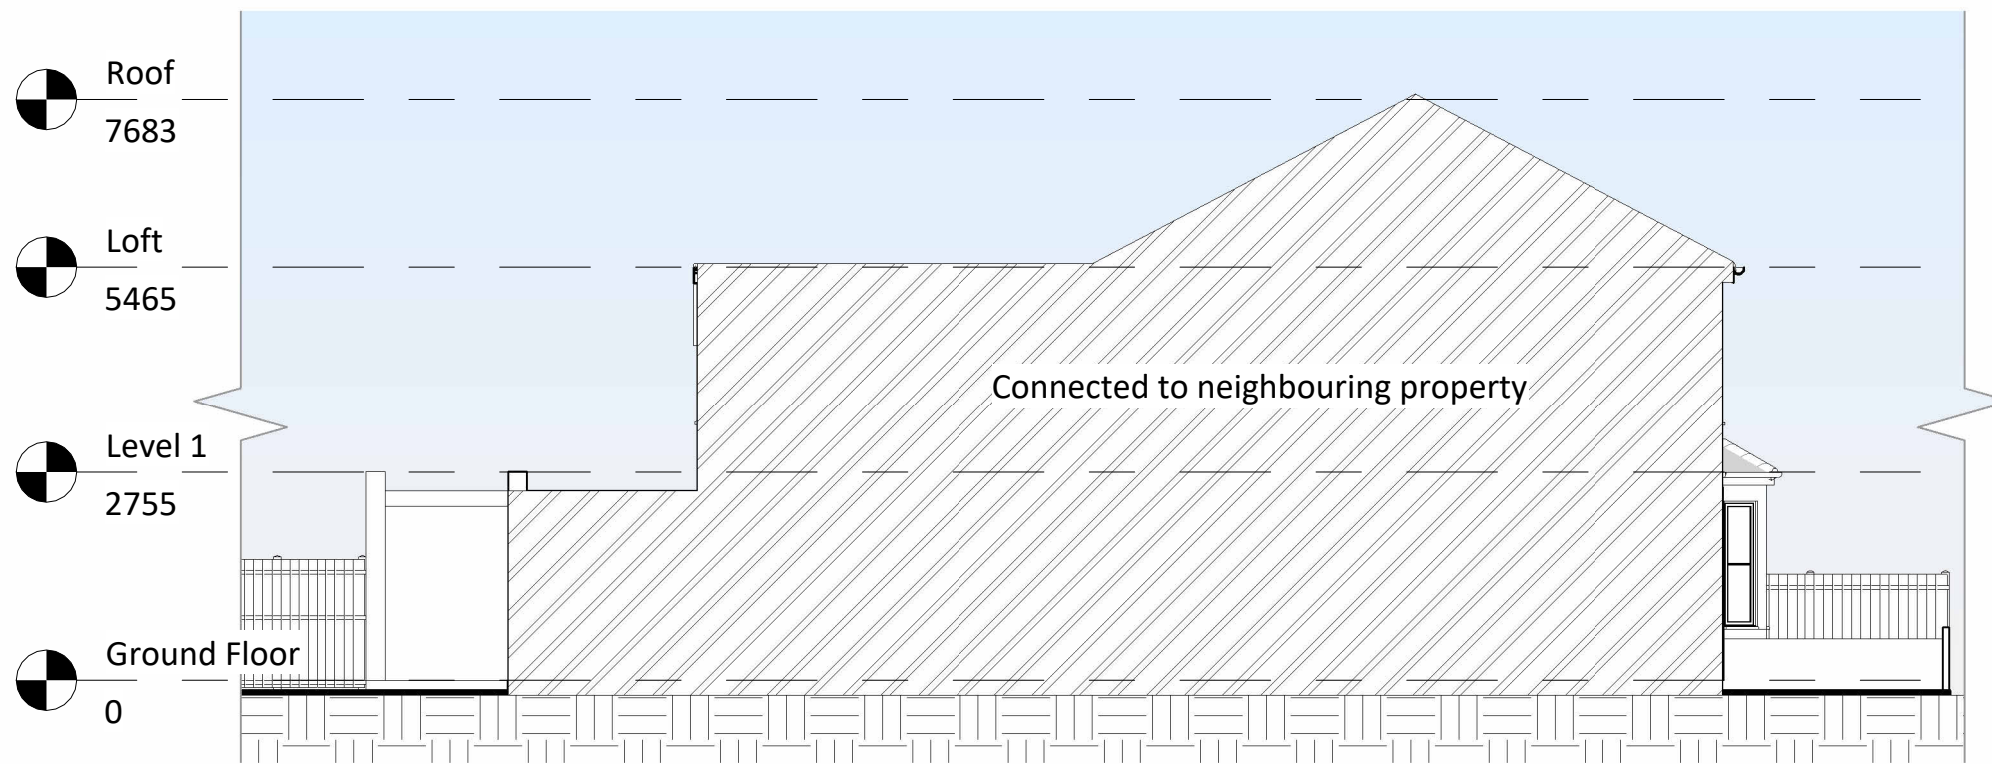

1 Existing Left Elevation
1 : 100

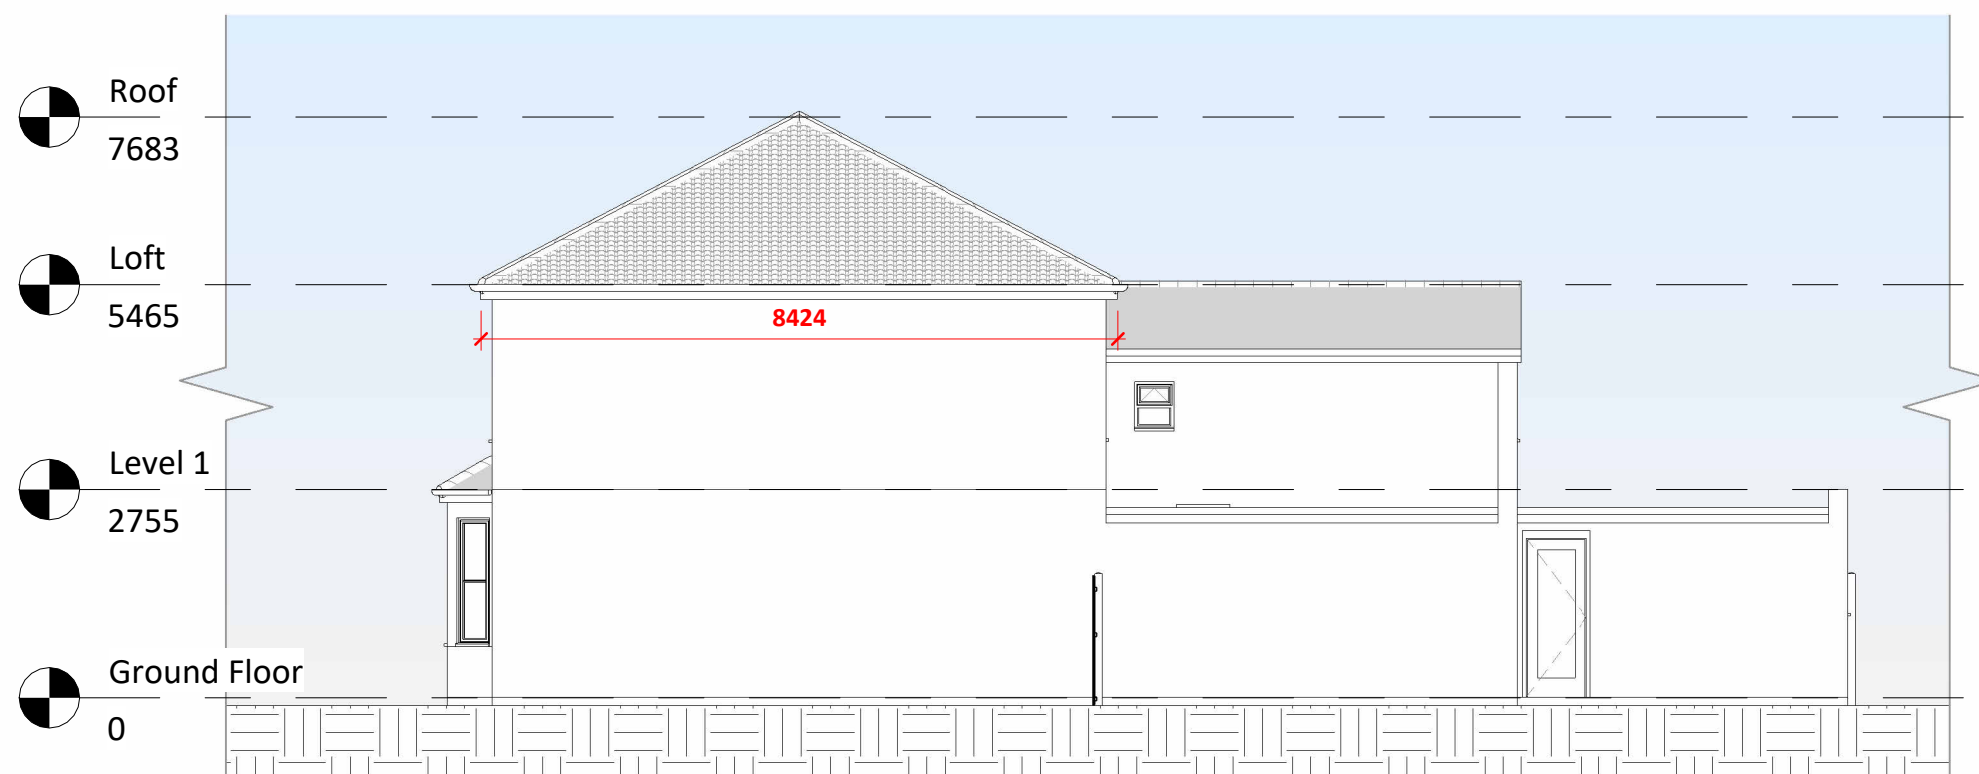

2 Existing Right Elevation
1 : 100



NOTES:

DISCLAIMER:
ALL DIMENSIONS IN MM UNLESS OTHERWISE STATED.
CONTRACTORS TO CONFIRM ALL DIMENSIONS ON SITE. ALL DRAWINGS MUST BE READ IN CONJUNCTION WITH THE ARCHITECT'S DRAWINGS.



Bourne Court, Southend Rd, Woodford,
Woodford Green IG8 8HD
W: www.archimedesd.co.uk
E: info@archimedesd.co.uk
M: +447418321646

Rev	Date	Details Of Issue	Initials
-----	------	------------------	----------

Status

Existing Elevations 02

Site Address:

43 Edgar Road, West
Drayton, UB7 8HN

Client:

Mr Mukhtar Hussain.


Project:

43 Edgar Road, West Drayton, UB7
8HN

Drawn HD	Date: 27/07/2026	Scale (at A3) 1 : 100
Drg no. 105	Revision No. A	



1 Section (Existing)
1 : 100

 

NOTES:

DISCLAIMER:

ALL DIMENSIONS IN MM UNLESS OTHERWISE STATED.
CONTRACTORS TO CONFIRM ALL DIMENSIONS ON SITE. ALL DRAWINGS MUST BE READ IN CONJUNCTION WITH THE ARCHITECT'S DRAWINGS.



Bourne Court, Southend Rd, Woodford,
Woodford Green IG8 8HD
W: www.archimedesd.co.uk
E: info@archimedesd.co.uk
M: +447418321646

Rev	Date	Details Of Issue	Initials
-----	------	------------------	----------

Status

Existing Section

Site Address:

43 Edgar Road, West
Drayton, UB7 8HN


Client:

Mr Mukhtar Hussain.


Project:

43 Edgar Road, West Drayton, UB7
8HN

Drawn HD	Date: 27/07/2026	Scale (at A3) 1 : 100
Drg no. 106	Revision No. A	

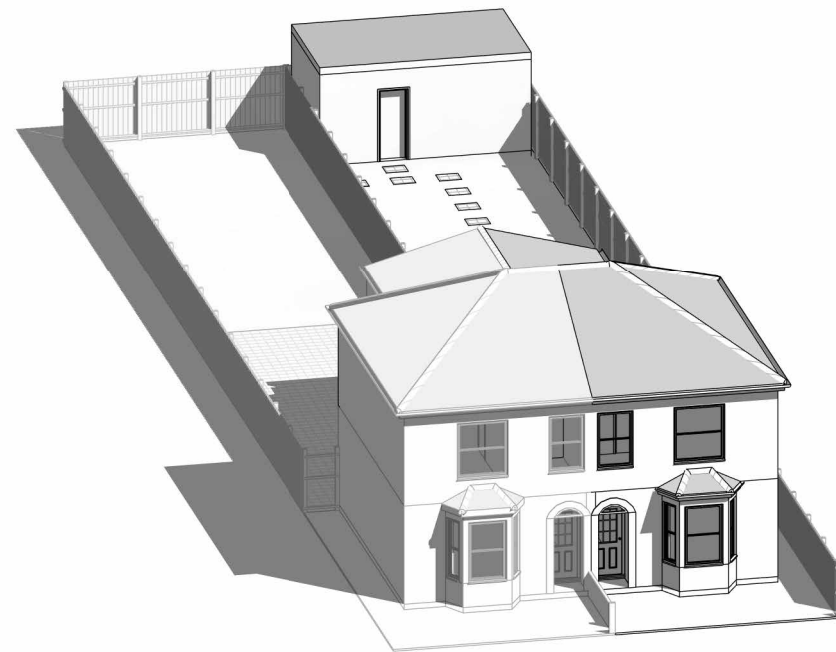

1 Existing 3D Front

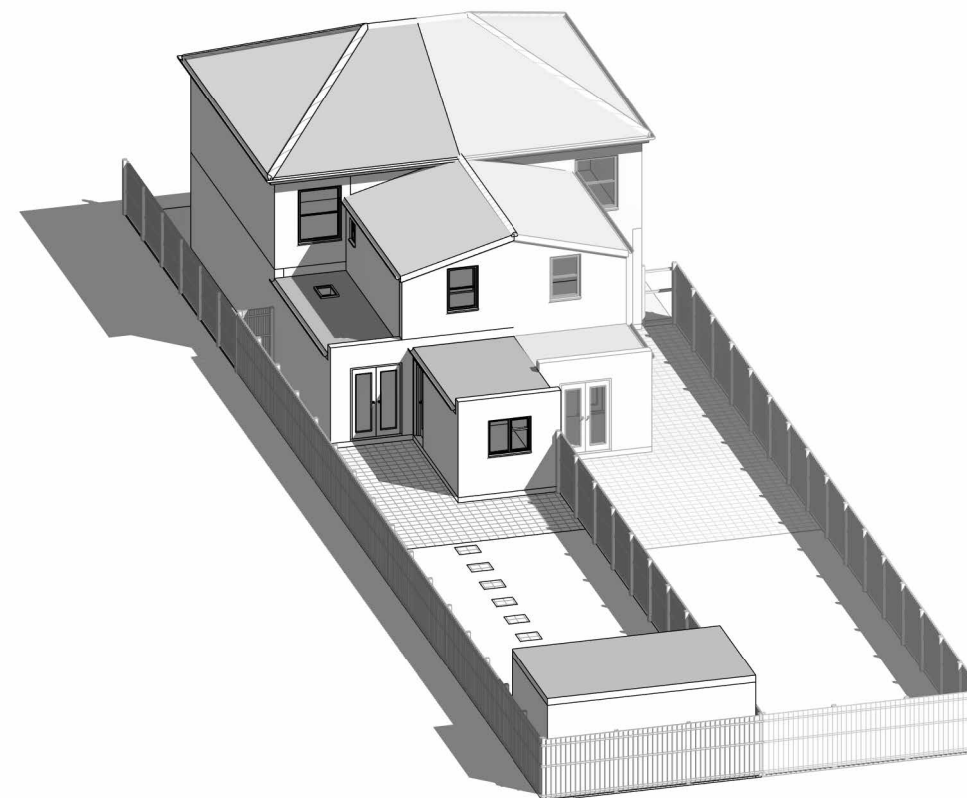

2 Existing 3D Rear

NOTES:

DISCLAIMER:
ALL DIMENSIONS IN MM UNLESS OTHERWISE STATED.
CONTRACTORS TO CONFIRM ALL DIMENSIONS ON SITE. ALL DRAWINGS MUST BE READ IN CONJUNCTION WITH THE ARCHITECT'S DRAWINGS.



Bourne Court, Southend Rd, Woodford,
Woodford Green IG8 8HD
W: www.archimedesd.co.uk
E: info@archimedesd.co.uk
M: +447418321646

Rev	Date	Details Of Issue	Initials
-----	------	------------------	----------

Status

Existing 3D Views

Site Address:

43 Edgar Road, West
Drayton, UB7 8HN


Client:

Mr Mukhtar Hussain.

Project:


43 Edgar Road, West Drayton, UB7
8HN

Drawn HD	Date: 27/07/2026	Scale (at A3)
Dwg no. 107	Revision No. A	

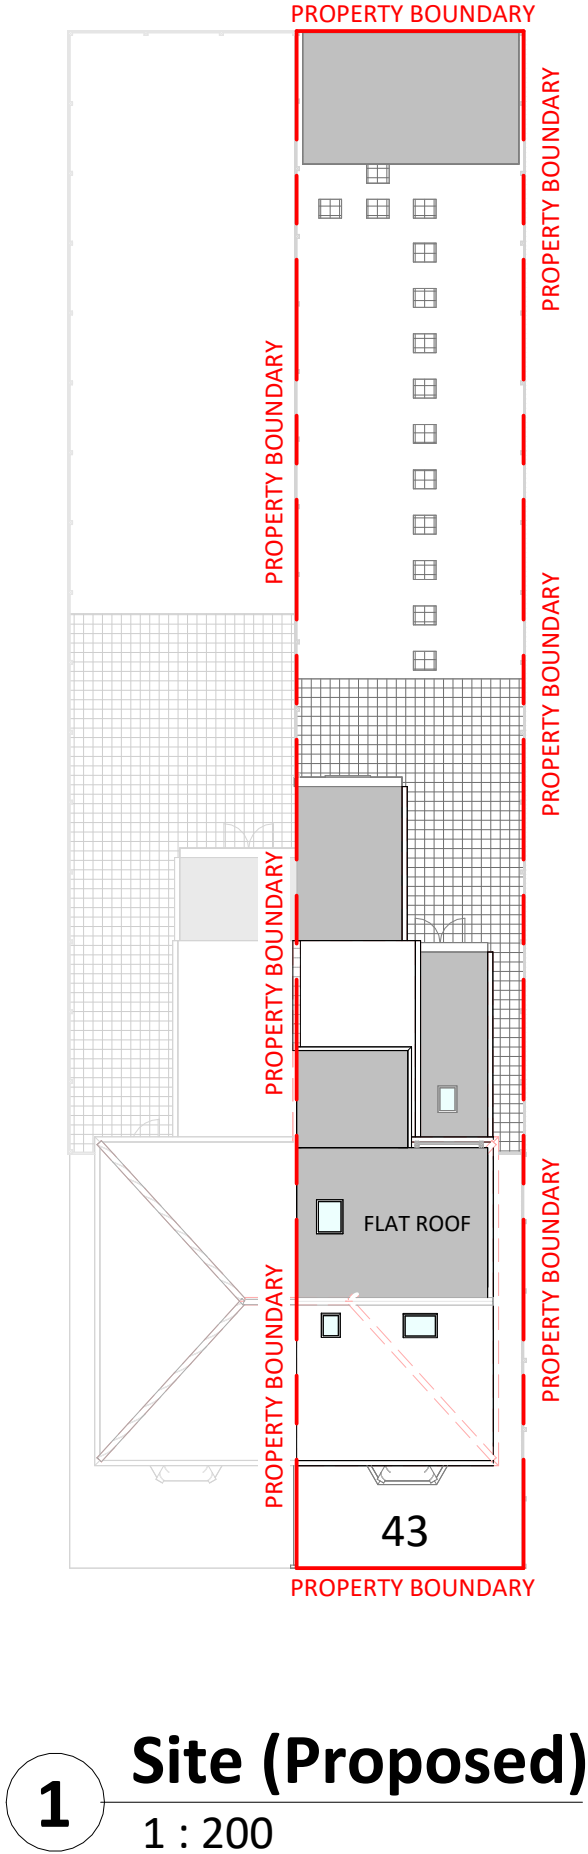

NOTES:

DISCLAIMER:
ALL DIMENSIONS IN MM UNLESS OTHERWISE STATED.
CONTRACTORS TO CONFIRM ALL DIMENSIONS ON SITE. ALL DRAWINGS MUST BE READ IN CONJUNCTION WITH THE ARCHITECT'S DRAWINGS.

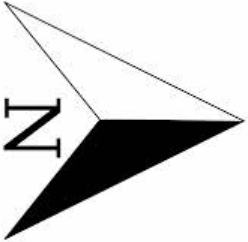

Bourne Court, Southend Rd, Woodford,
Woodford Green IG8 8HD
W: www.archimedesd.co.uk
E: info@archimedesd.co.uk
M: +447418321646

Rev	Date	Details Of Issue	Initials
-----	------	------------------	----------


Status
Proposed Block Plan

Site Address:
43 Edgar Road, West Drayton, UB7 8HN


Client:
Mr Mukhtar Hussain.

Project:
43 Edgar Road, West Drayton, UB7 8HN


Drawn HD	Date: 27/07/2026	Scale (at A3) 1 : 200
Drg no. 201	Revision No. A	

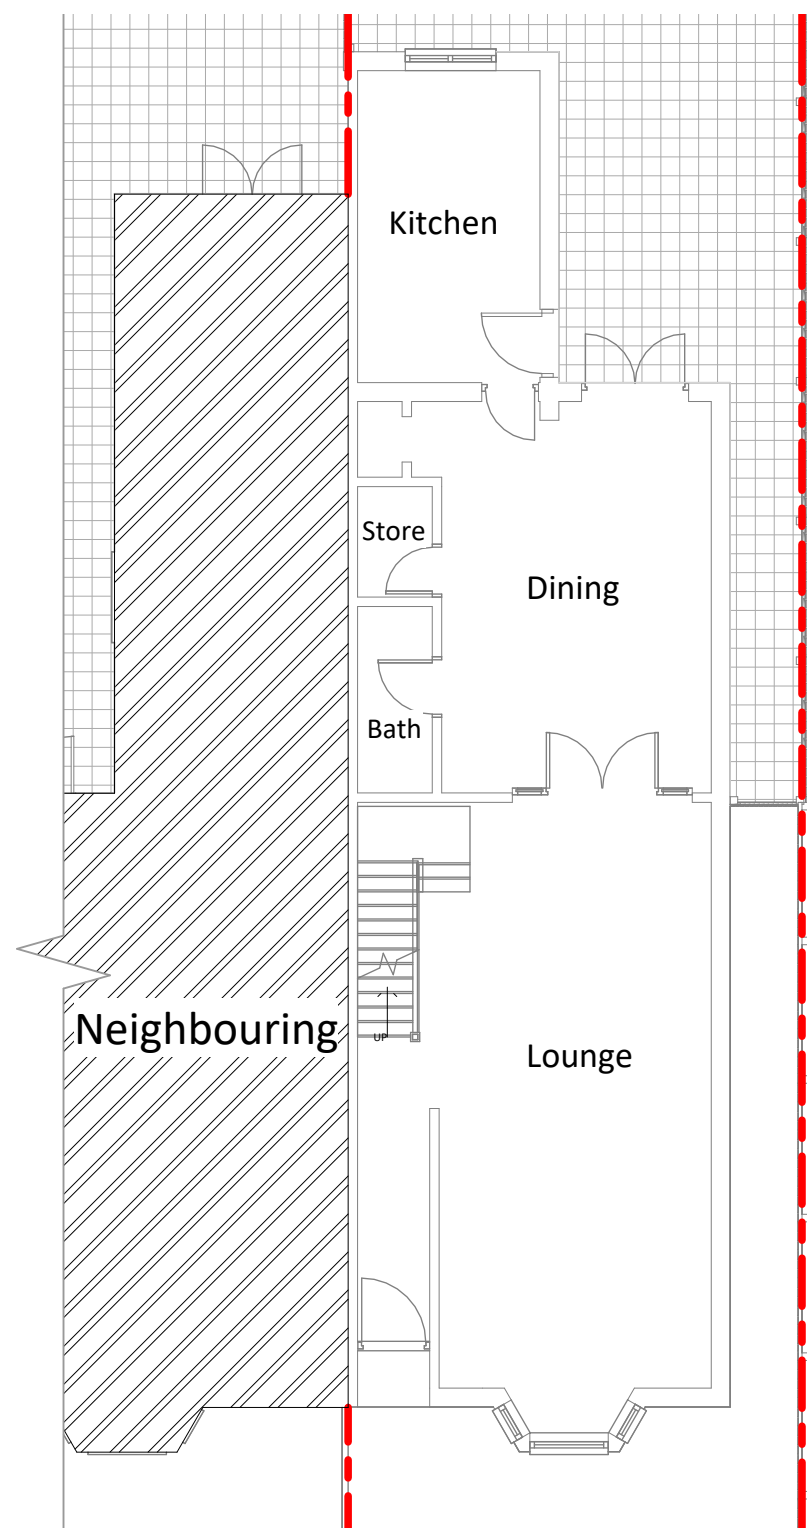

1 Proposed Ground Floor
1 : 100

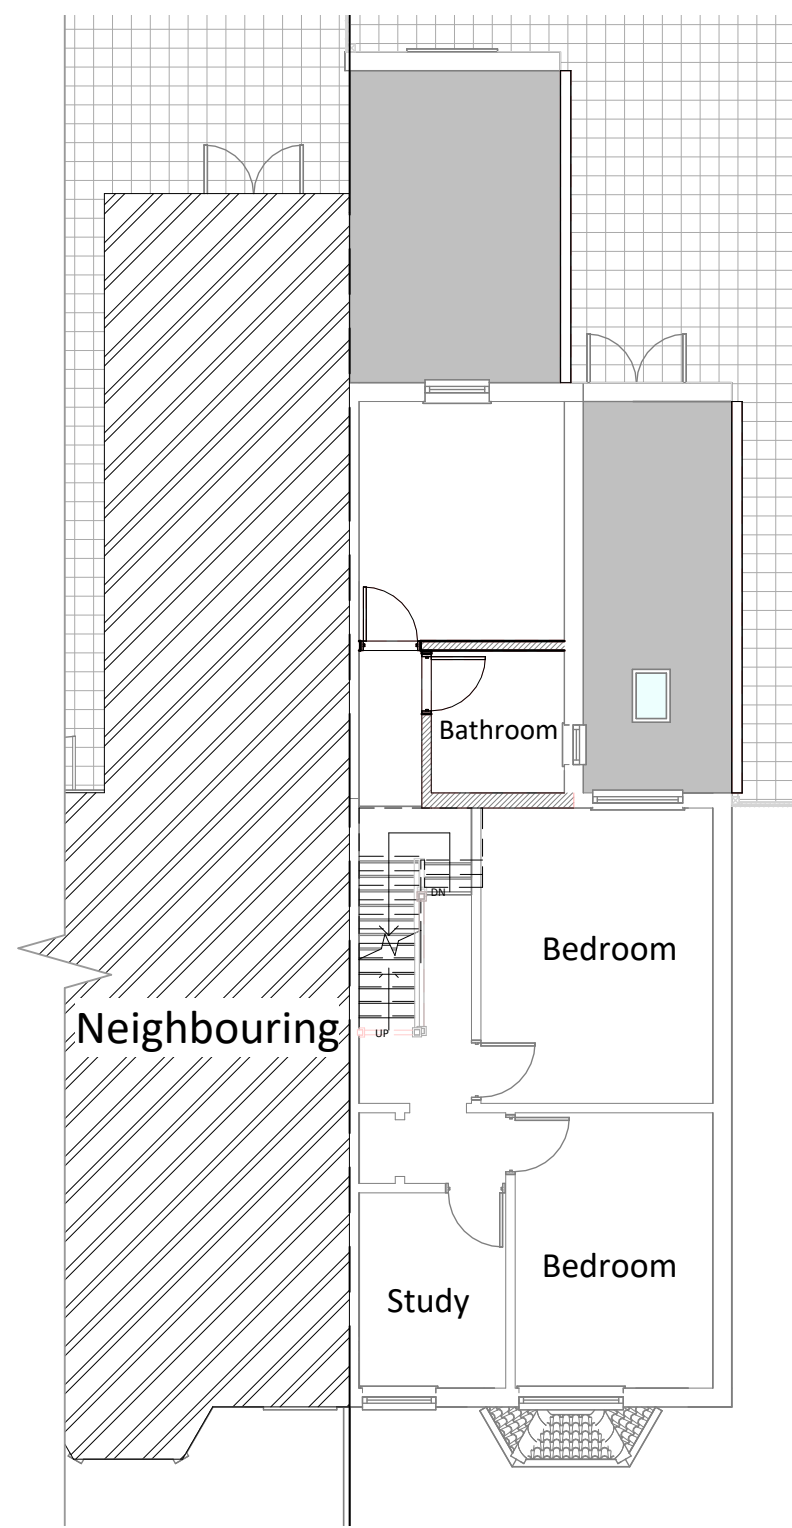


2 Proposed First Floor
1 : 100

 

NOTES:

DISCLAIMER:

ALL DIMENSIONS IN MM UNLESS OTHERWISE STATED.
CONTRACTORS TO CONFIRM ALL DIMENSIONS ON SITE. ALL DRAWINGS MUST BE READ IN CONJUNCTION WITH THE ARCHITECT'S DRAWINGS.

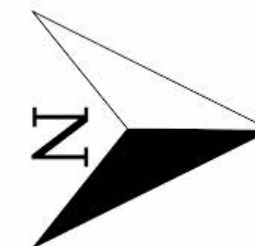

Bourne Court, Southend Rd, Woodford,
Woodford Green IG8 8HD
W: www.archimedesd.co.uk
E: info@archimedesd.co.uk
M: +447418321646

Rev	Date	Details Of Issue	Initials
-----	------	------------------	----------

Status

Proposed Floor Plans

Site Address:

43 Edgar Road, West
Drayton, UB7 8HN


Client:

Mr Mukhtar Hussain.


Project:

43 Edgar Road, West Drayton, UB7
8HN


Drawn: HD	Date: 27/07/2026	Scale (at A3): 1 : 100
Drg no. 202	Revision No. A	

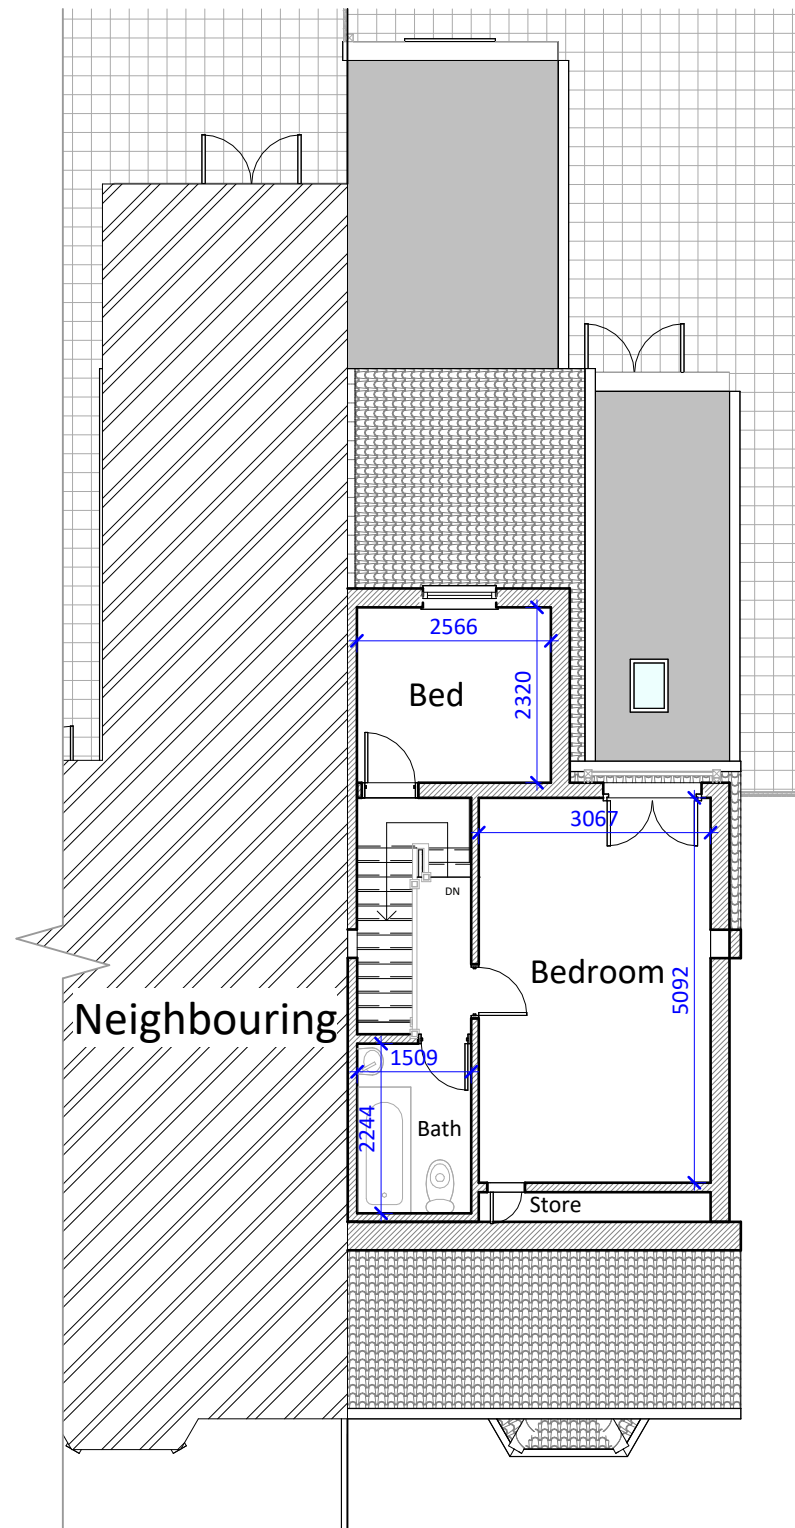

1 Loft (Proposed)
1 : 100

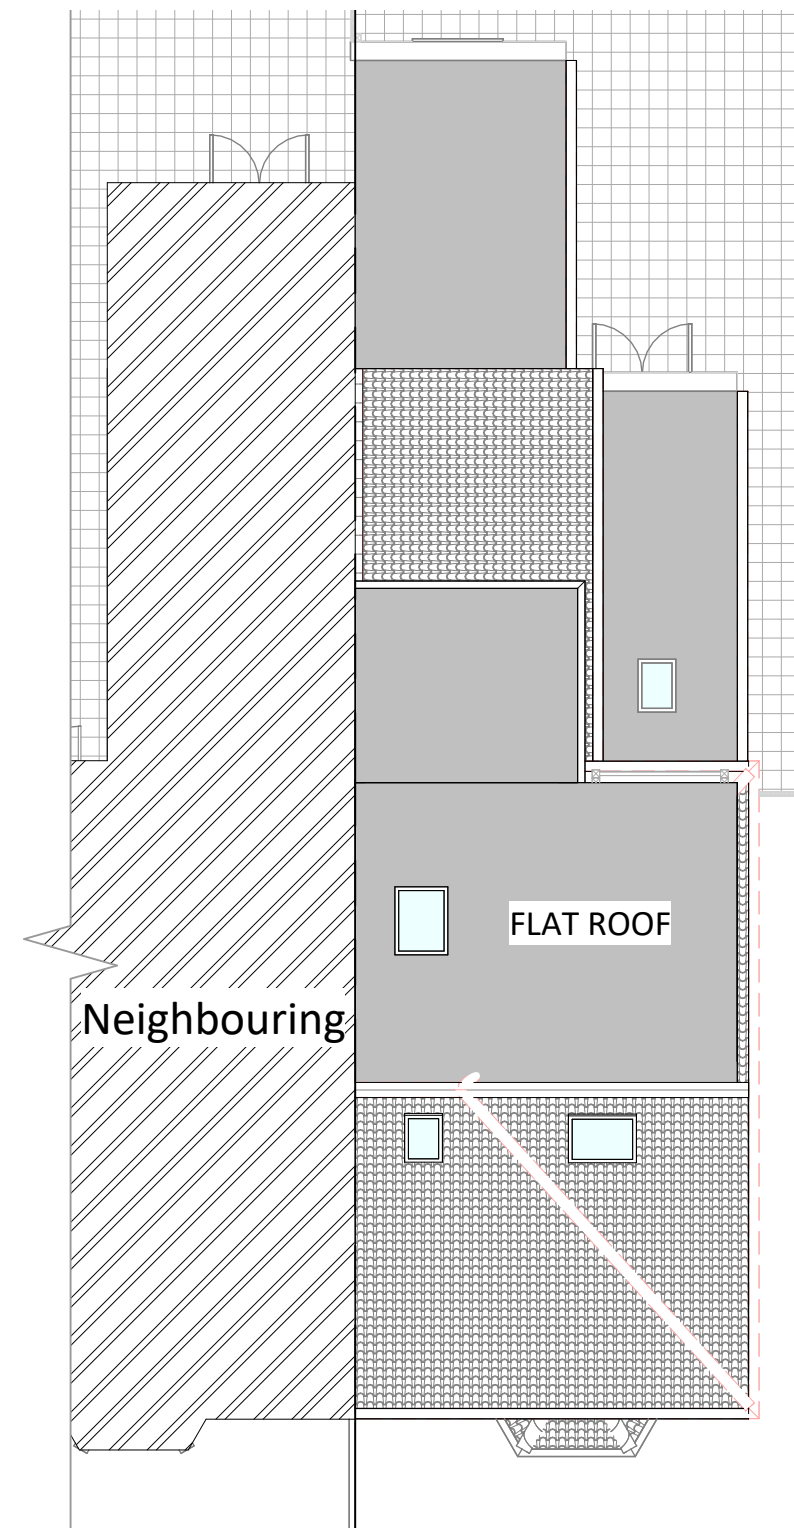

2 Roof (Proposed)
1 : 100

 

NOTES:

DISCLAIMER:

ALL DIMENSIONS IN MM UNLESS OTHERWISE STATED. CONTRACTORS TO CONFIRM ALL DIMENSIONS ON SITE. ALL DRAWINGS MUST BE READ IN CONJUNCTION WITH THE ARCHITECT'S DRAWINGS.

Archimedes
Design Ltd.

Bourne Court, Southend Rd, Woodford,
Woodford Green IG8 8HD
W: www.archimedesd.co.uk
E: info@archimedesd.co.uk
M: +447418321646


Rev	Date	Details Of Issue	Initials
Status			
Proposed Floor Plans			
Site Address:			
43 Edgar Road, West Drayton, UB7 8HN			
Client:			
Mr Mukhtar Hussain.			
Project:			
43 Edgar Road, West Drayton, UB7 8HN			
Drawn	Date:	Scale (at A3)	
HD	27/07/2026	1 : 100	
Drg no.	Revision No.		
203	A		

- Roof 7683
- Loft 5465
- Level 1 2755
- Ground Floor 0



1 Proposed Front Elevation
1 : 100

- Roof 7683
- Loft 5465
- Level 1 2755
- Ground Floor 0

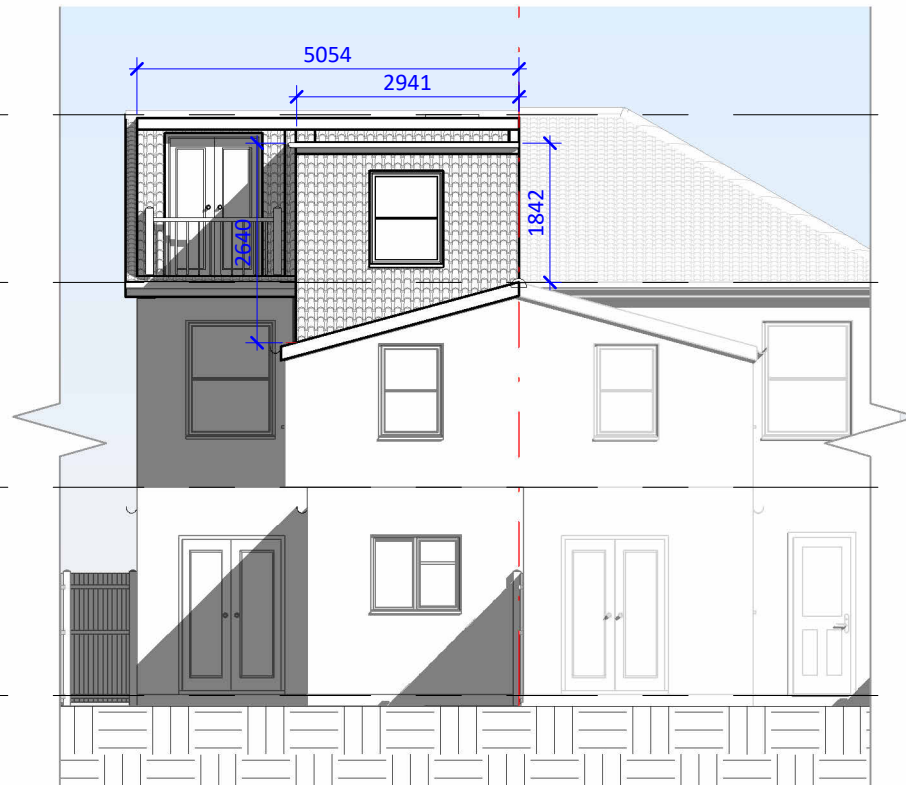

2 Proposed Rear Elevation
1 : 100

NOTES:

DISCLAIMER:
ALL DIMENSIONS IN MM UNLESS OTHERWISE STATED.
CONTRACTORS TO CONFIRM ALL DIMENSIONS ON SITE. ALL DRAWINGS MUST BE READ IN CONJUNCTION WITH THE ARCHITECT'S DRAWINGS.



Bourne Court, Southend Rd, Woodford,
Woodford Green IG8 8HD
W: www.archimedesd.co.uk
E: info@archimedesd.co.uk
M: +447418321646

Rev	Date	Details Of Issue	Initials
-----	------	------------------	----------

Status

Proposed Elevation 01

Site Address:

43 Edgar Road, West
Drayton, UB7 8HN


Client:

Mr Mukhtar Hussain.


Project:

43 Edgar Road, West Drayton, UB7
8HN

Drawn HD	Date: 27/07/2026	Scale (at A3) 1 : 100
Drg no. 204	Revision No. A	

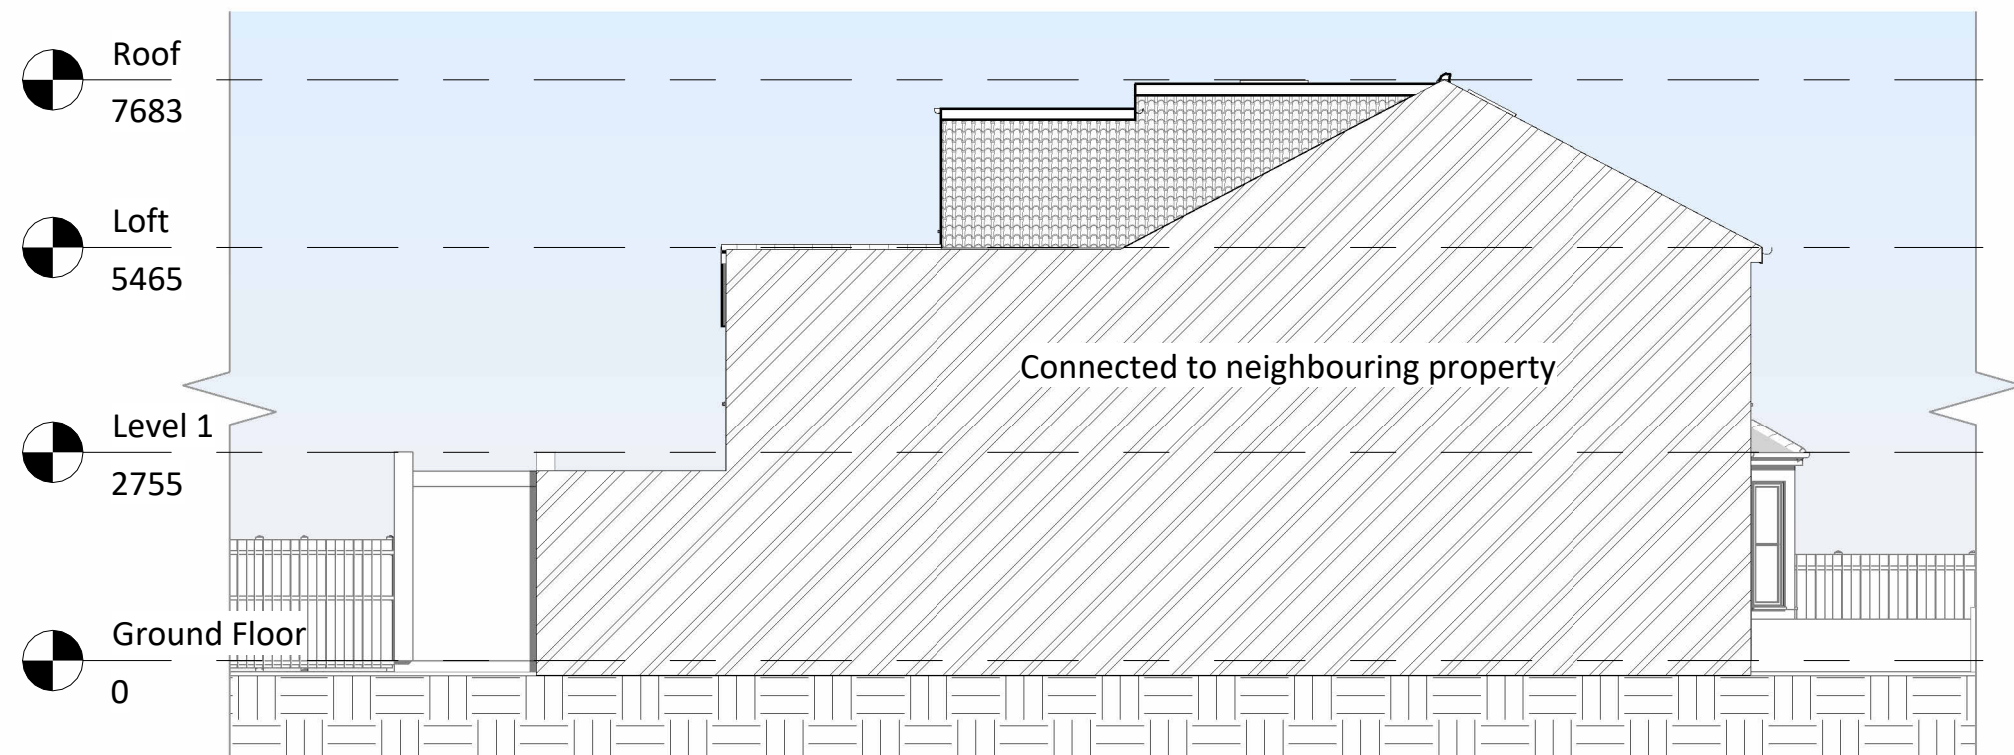

1 Proposed Left Elevation
1 : 100

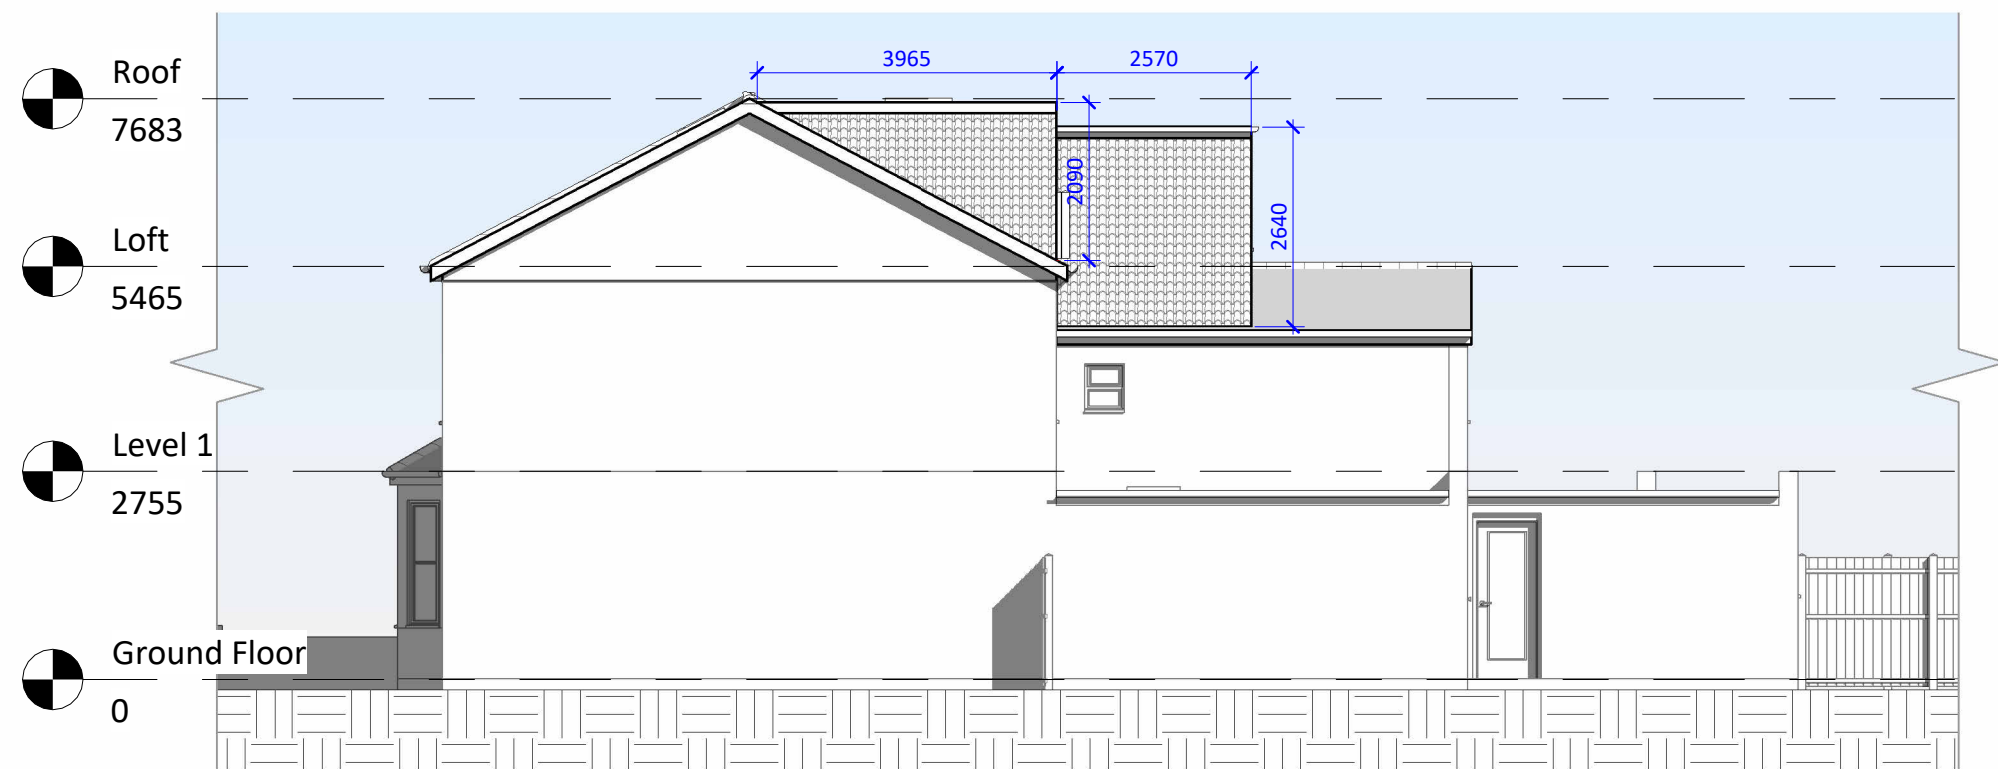

2 Proposed Right Elevation
1 : 100



NOTES:

DISCLAIMER:

ALL DIMENSIONS IN MM UNLESS OTHERWISE STATED. CONTRACTORS TO CONFIRM ALL DIMENSIONS ON SITE. ALL DRAWINGS MUST BE READ IN CONJUNCTION WITH THE ARCHITECT'S DRAWINGS.



Bourne Court, Southend Rd, Woodford,
Woodford Green IG8 8HD
W: www.archimedesd.co.uk
E: info@archimedesd.co.uk
M: +447418321646

Rev	Date	Details Of Issue	Initials
-----	------	------------------	----------

Status

Proposed Elevation 02

Site Address:

43 Edgar Road, West
Drayton, UB7 8HN


Client:

Mr Mukhtar Hussain.

Project:


43 Edgar Road, West Drayton, UB7
8HN

Drawn HD	Date: 27/07/2026	Scale (at A3) 1 : 100
Dwg no. 205	Revision No. A	

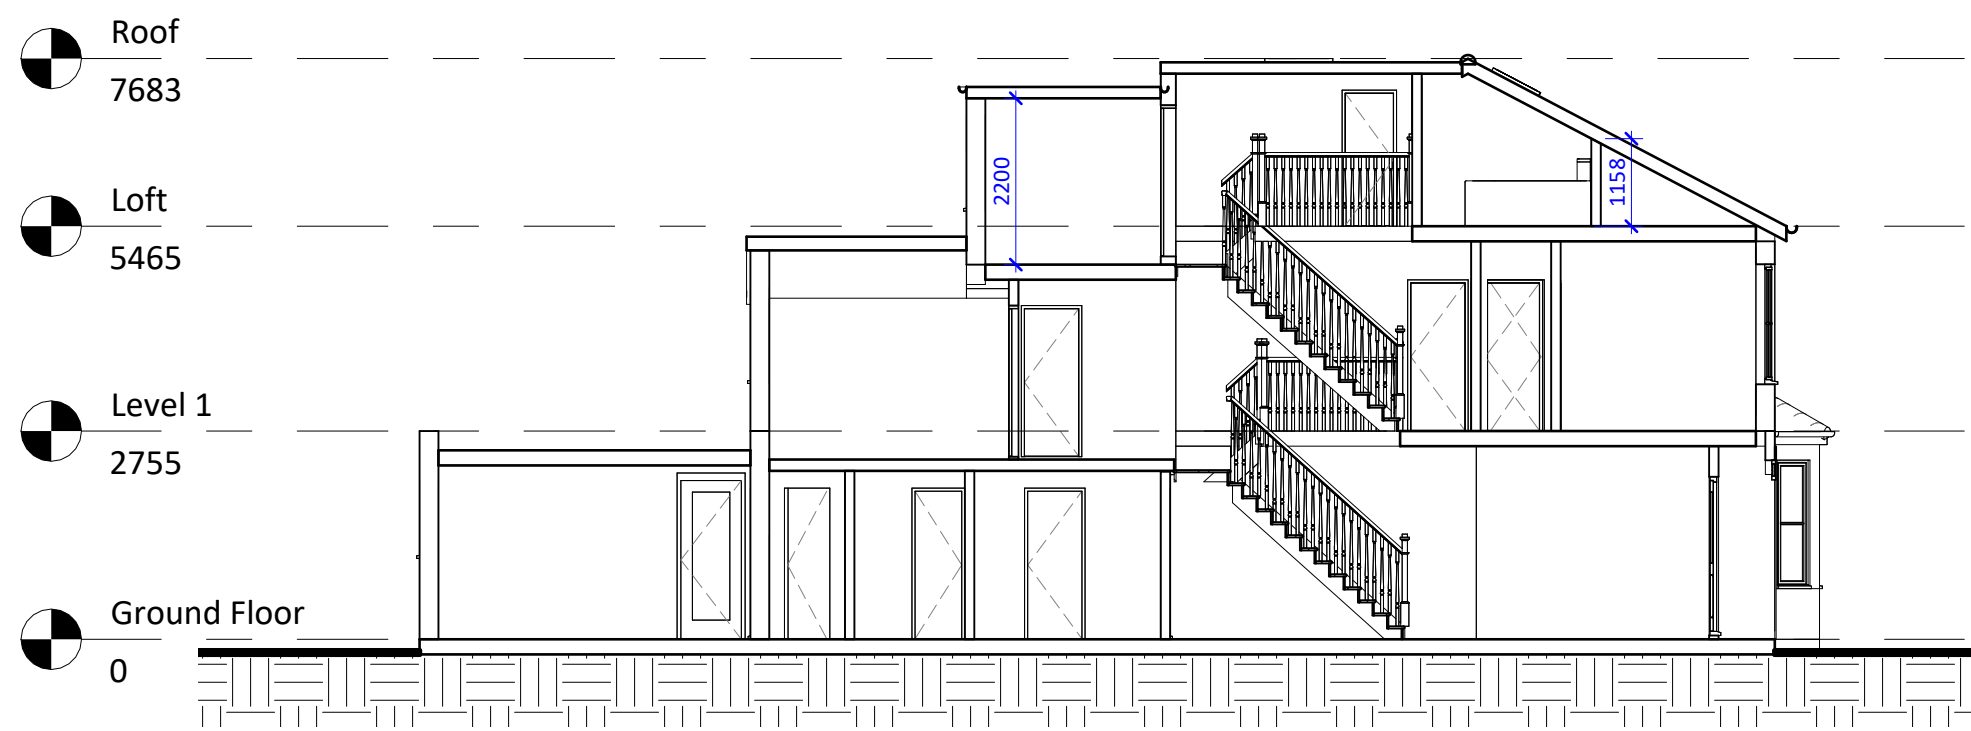

1 Section (Proposed)
1 : 100

Description		Volume Calculation				m ³
Hip To Gable	1/6	2.218	8.424	3.835		11.94
Main Dormer	1/2	5.054	2.090	3.965		20.94
Outrigger	1/2	2.640	1.842	2.941	2.570	16.94
						49.82
Which is less than 50						

 

NOTES:

DISCLAIMER:

ALL DIMENSIONS IN MM UNLESS OTHERWISE STATED. CONTRACTORS TO CONFIRM ALL DIMENSIONS ON SITE. ALL DRAWINGS MUST BE READ IN CONJUNCTION WITH THE ARCHITECT'S DRAWINGS.



Bourne Court, Southend Rd, Woodford, Woodford Green IG8 8HD
W: www.archimedesd.co.uk
E: info@archimedesd.co.uk
M: +447418321646

Rev	Date	Details Of Issue	Initials
-----	------	------------------	----------

Status

Proposed Section

Site Address:

43 Edgar Road, West Drayton, UB7 8HN


Client:

Mr Mukhtar Hussain.


Project:

43 Edgar Road, West Drayton, UB7 8HN

Drawn	Date:	Scale (at A3)
HD	27/07/2026	1 : 100
Drw no.	Revision No.	
206	A	

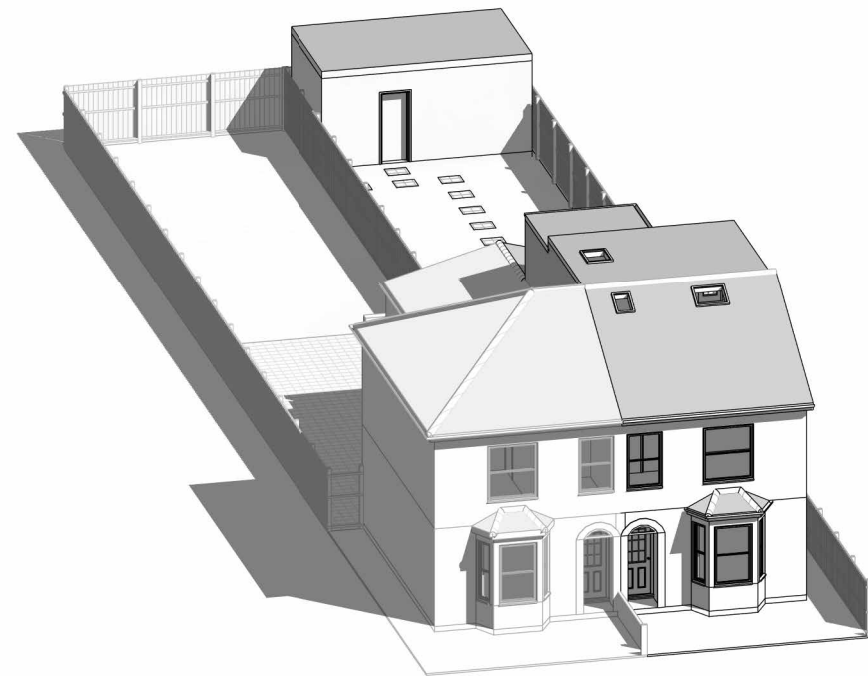

1 Proposed 3D Front

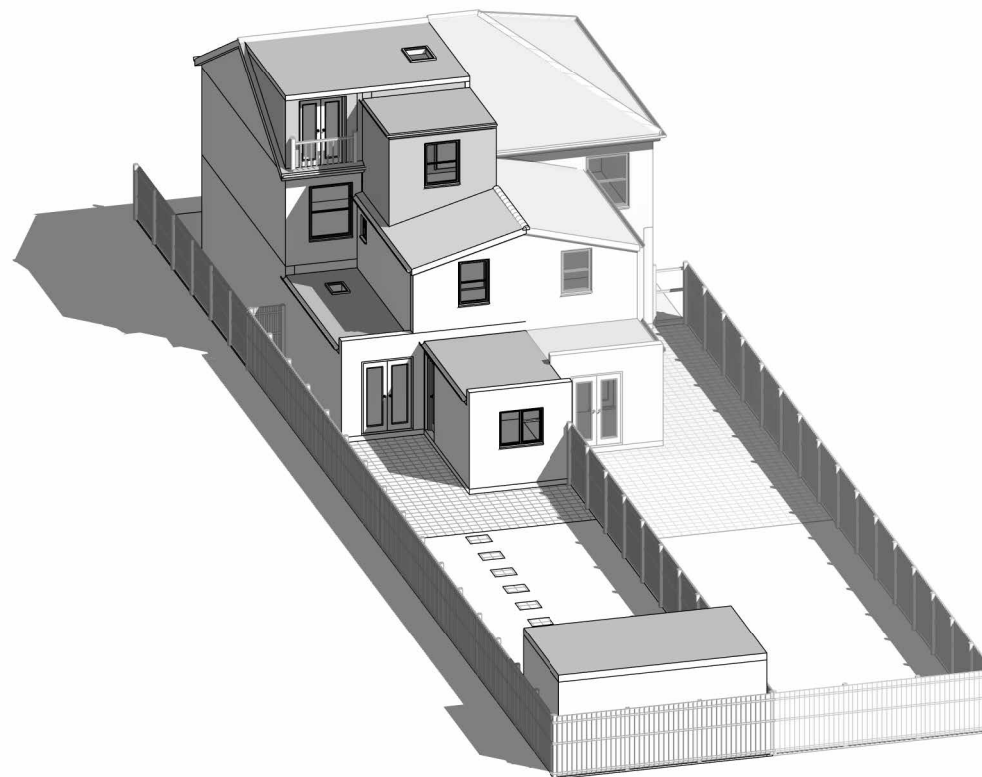

2 Proposed 3D Rear

NOTES:

DISCLAIMER:

ALL DIMENSIONS IN MM UNLESS OTHERWISE STATED.
CONTRACTORS TO CONFIRM ALL DIMENSIONS ON SITE. ALL DRAWINGS MUST BE READ IN CONJUNCTION WITH THE ARCHITECT'S DRAWINGS.



Bourne Court, Southend Rd, Woodford,
Woodford Green IG8 8HD
W: www.archimedesd.co.uk
E: info@archimedesd.co.uk
M: +447418321646

Rev	Date	Details Of Issue	Initials
-----	------	------------------	----------

Status

Proposed 3D Views

Site Address:

43 Edgar Road, West
Drayton, UB7 8HN

Client:

Mr Mukhtar Hussain.

Project:

43 Edgar Road, West Drayton, UB7
8HN

Drawn HD	Date: 27/07/2026	Scale (at A3)
Drg no. 207	Revision No. A	