



EXISTING GROUND FLOOR PLAN

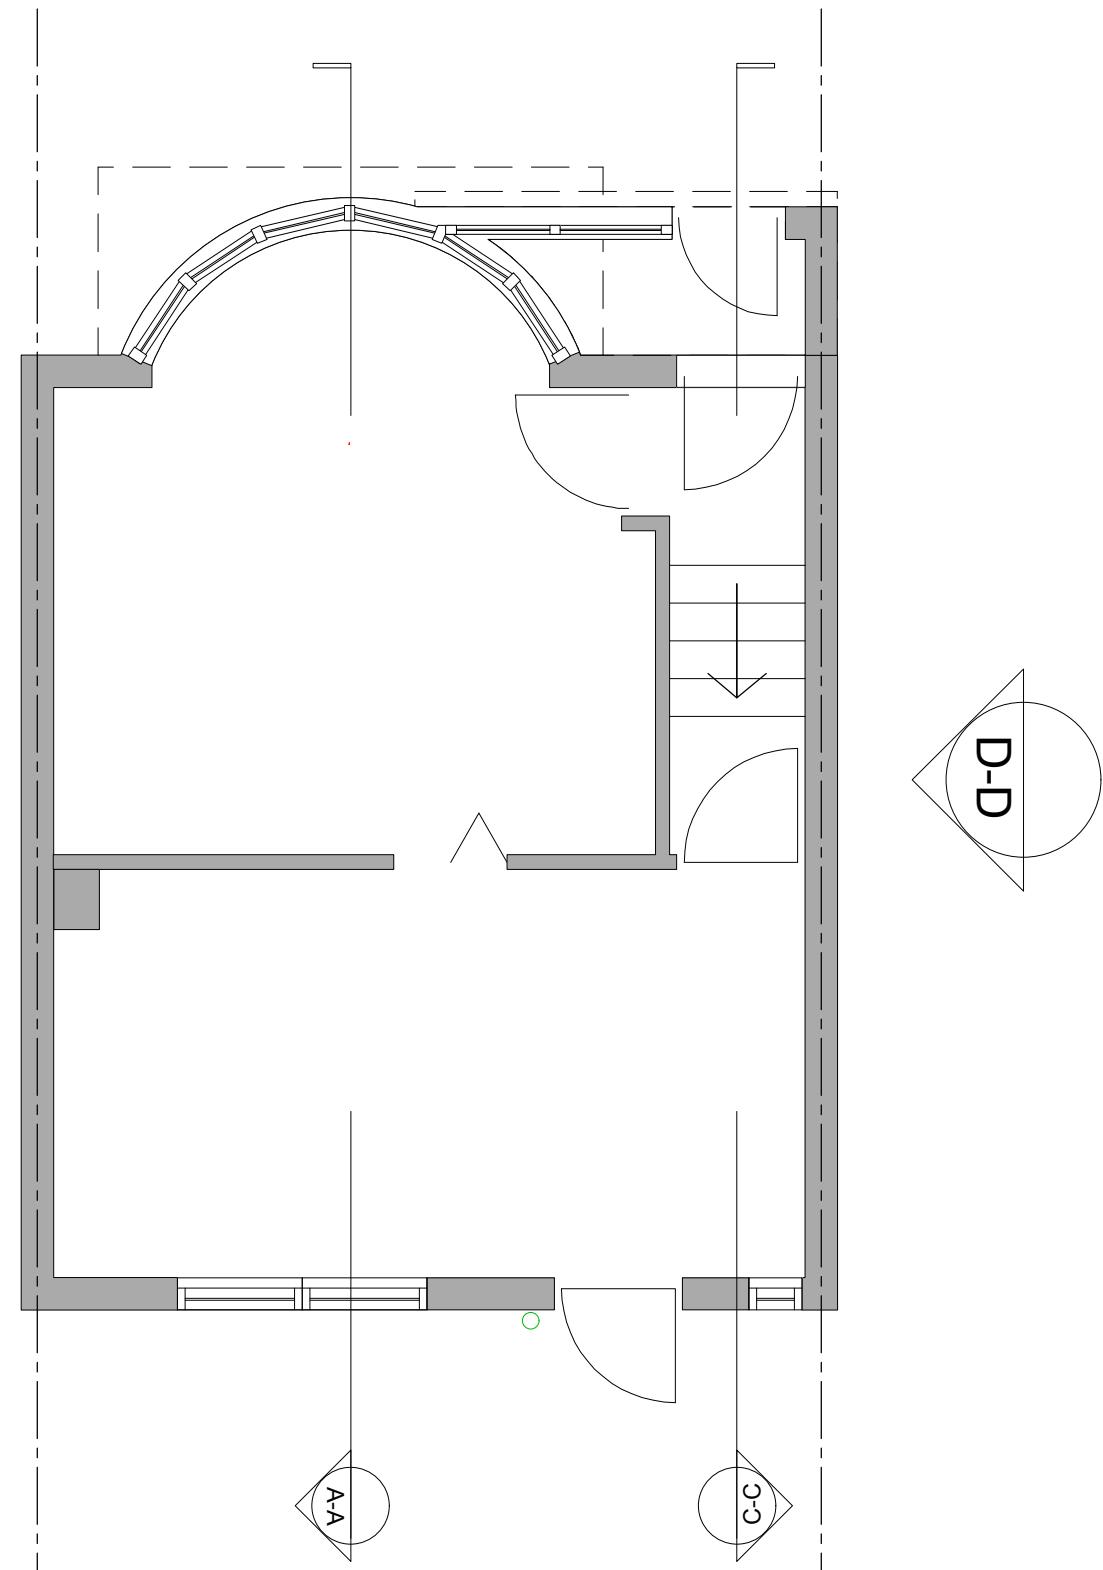


PROPOSED GROUND FLOOR PLAN

 

ARCHITECTURE, PLANNING, INTERIOR AND URBAN DESIGN

7 CHEQUERS PARADE,
PASSEY PLACE
LONDON SE9 1DD
UNITED KINGDOM

Email: enquiries@studio-to.co.uk

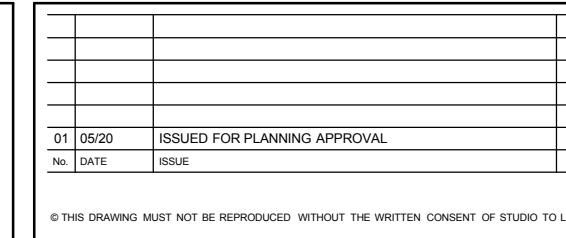


CLIENT NAME: MR JONATHAN RUSHTON

PROJECT: 15 CHELSTON ROAD,
RUISLIP, HA4 9SA


Drawing Title: EXISTING + PROPOSED GROUND FLOOR PLAN

Project number	15/CR/500	Drawing number	CR/500-52
Date	MAY, 2020		
Drawn by	JIO		Arch-2020
Checked by	JIO	Scale @ A3	1:50

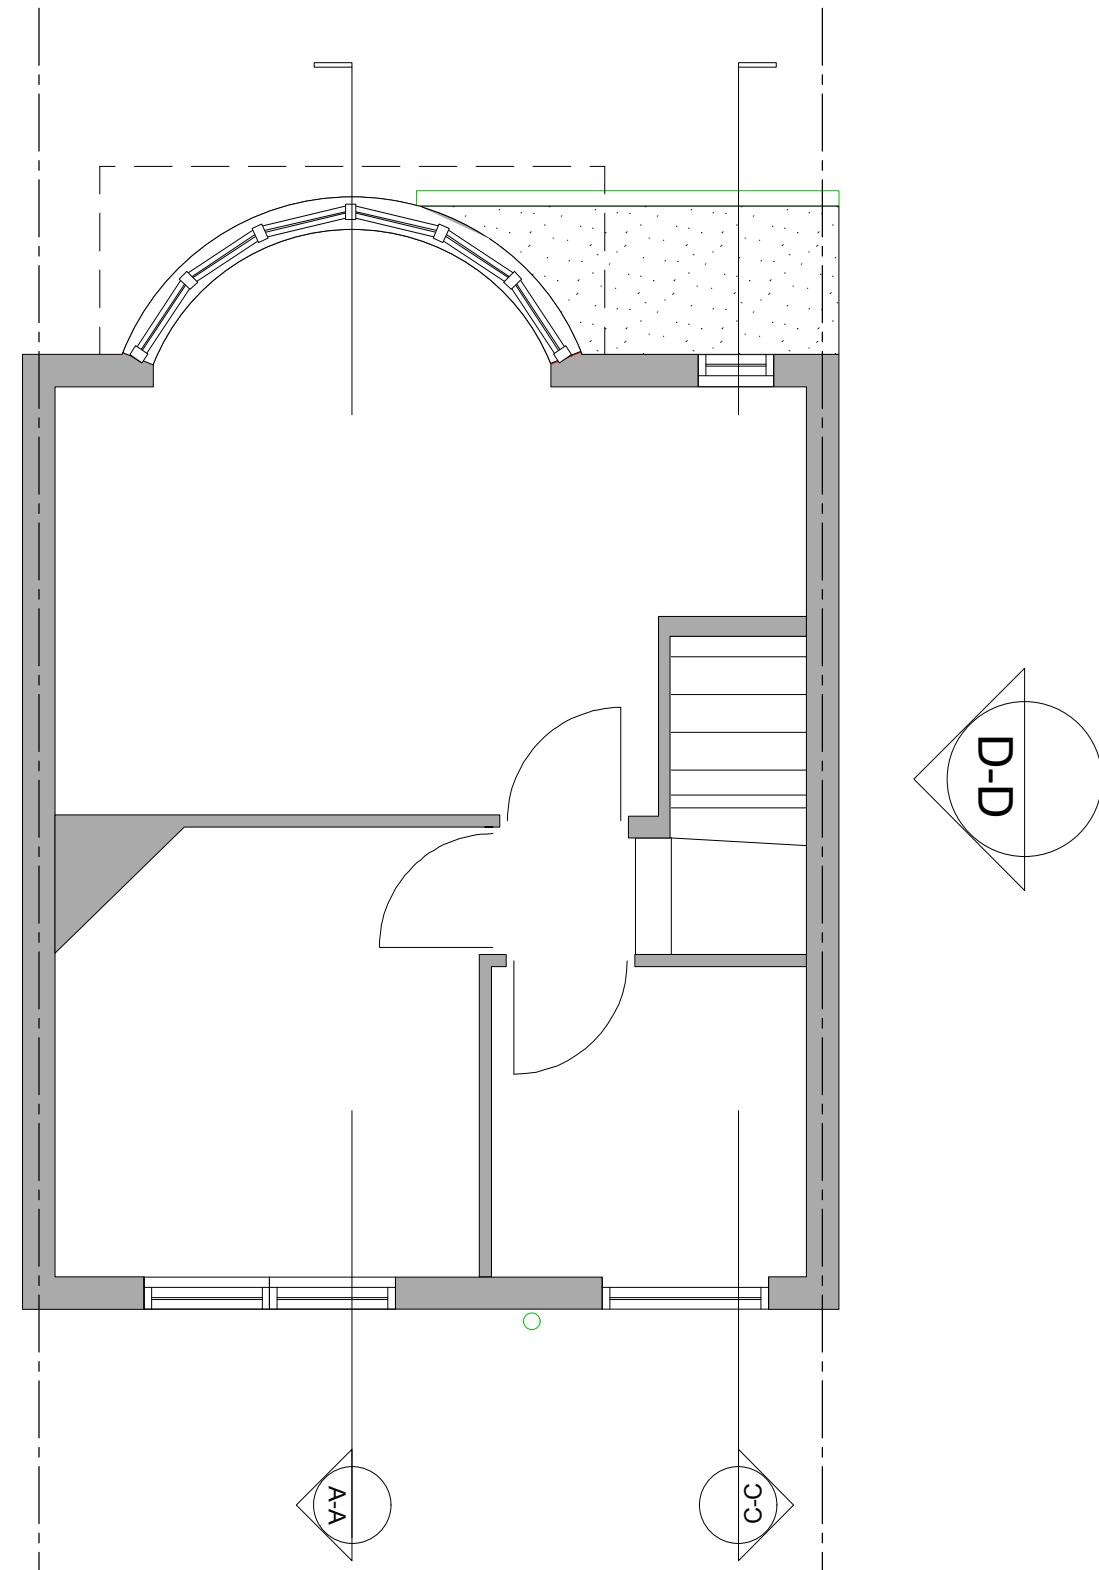

EXISTING FIRST FLOOR PLAN

0m 1m 2m 3m 5m

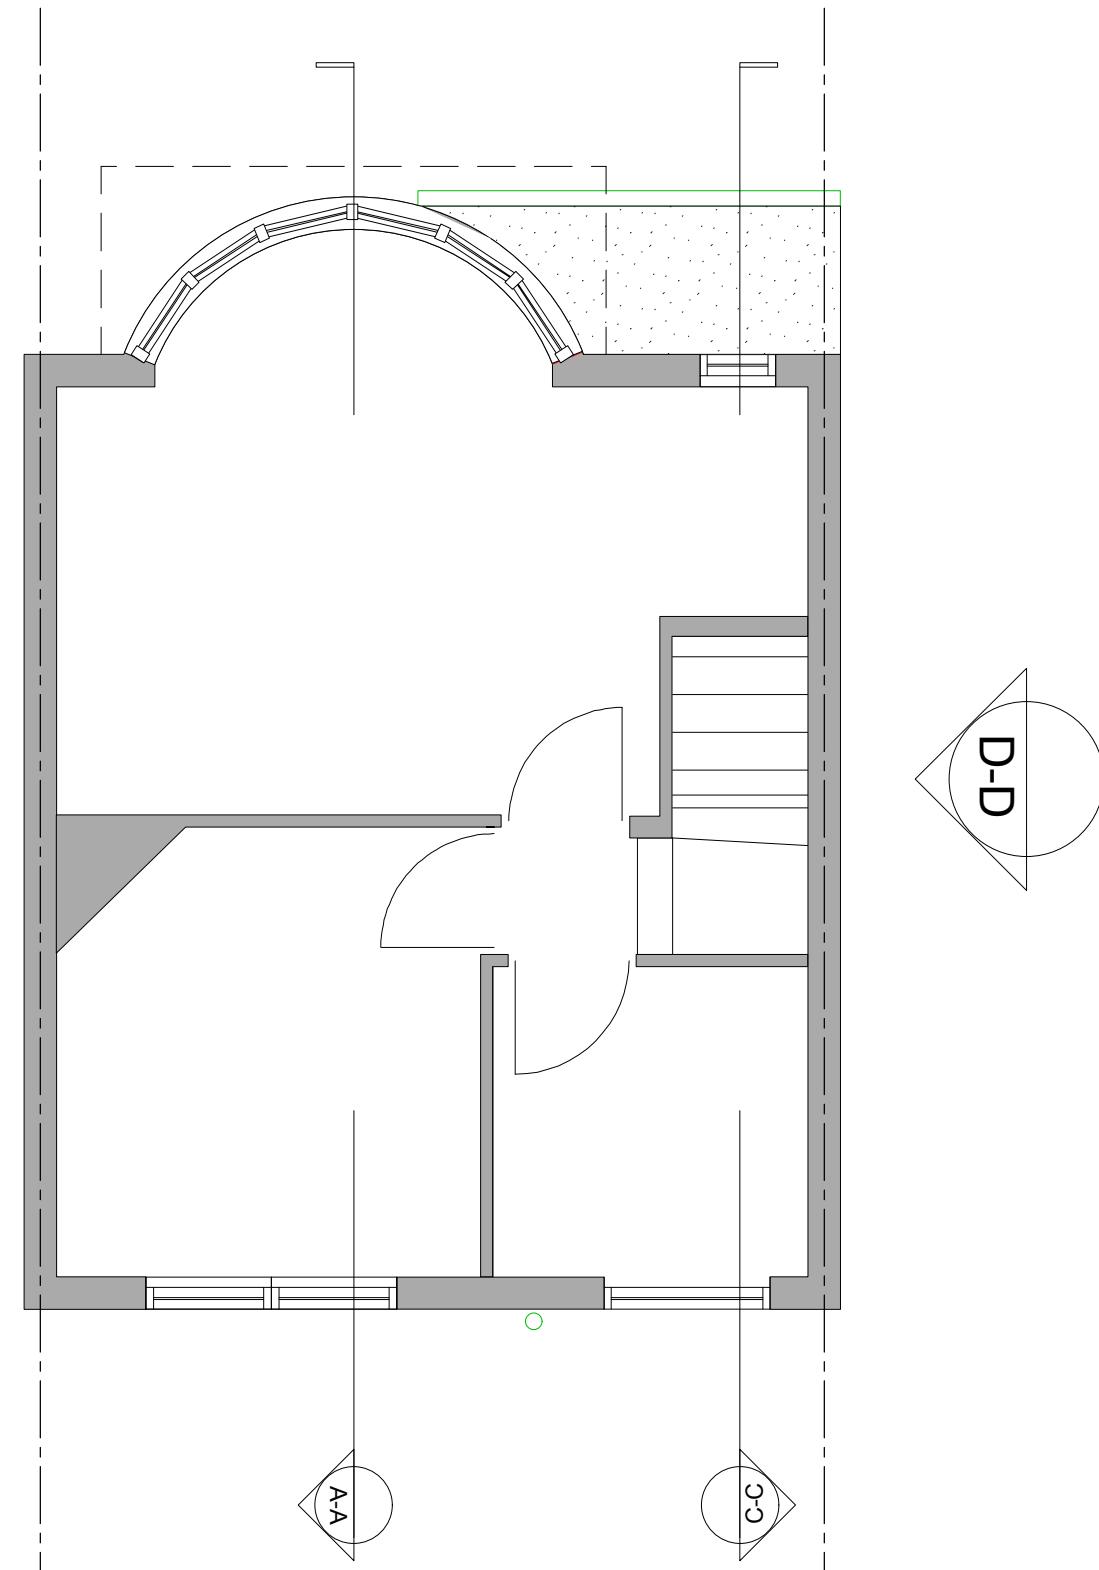

PROPOSED FIRST FLOOR PLAN



ARCHITECTURE, PLANNING, INTERIOR AND URBAN DESIGN

7 CHEQUERS PARADE,
PASSEY PLACE
LONDON SE9 1DD
UNITED KINGDOM

Email: enquiries@studio-to.co.uk


01	05/20	ISSUED FOR PLANNING APPROVAL
No.	DATE	ISSUE
© THIS DRAWING MUST NOT BE REPRODUCED WITHOUT THE WRITTEN CONSENT OF STUDIO TO LTD		

CLIENT NAME: MR JONATHAN RUSHTON

PROJECT: 15 CHELSTON ROAD,
RUISLIP, HA4 9SA


Drawing Title: EXISTING + PROPOSED FIRST FLOOR PLAN

Project number	15/CR/500	Drawing number	CR/500-53
Date	MAY, 2020		
Drawn by	JIO		Arch-2020
Checked by	JIO	Scale @ A3	1:50

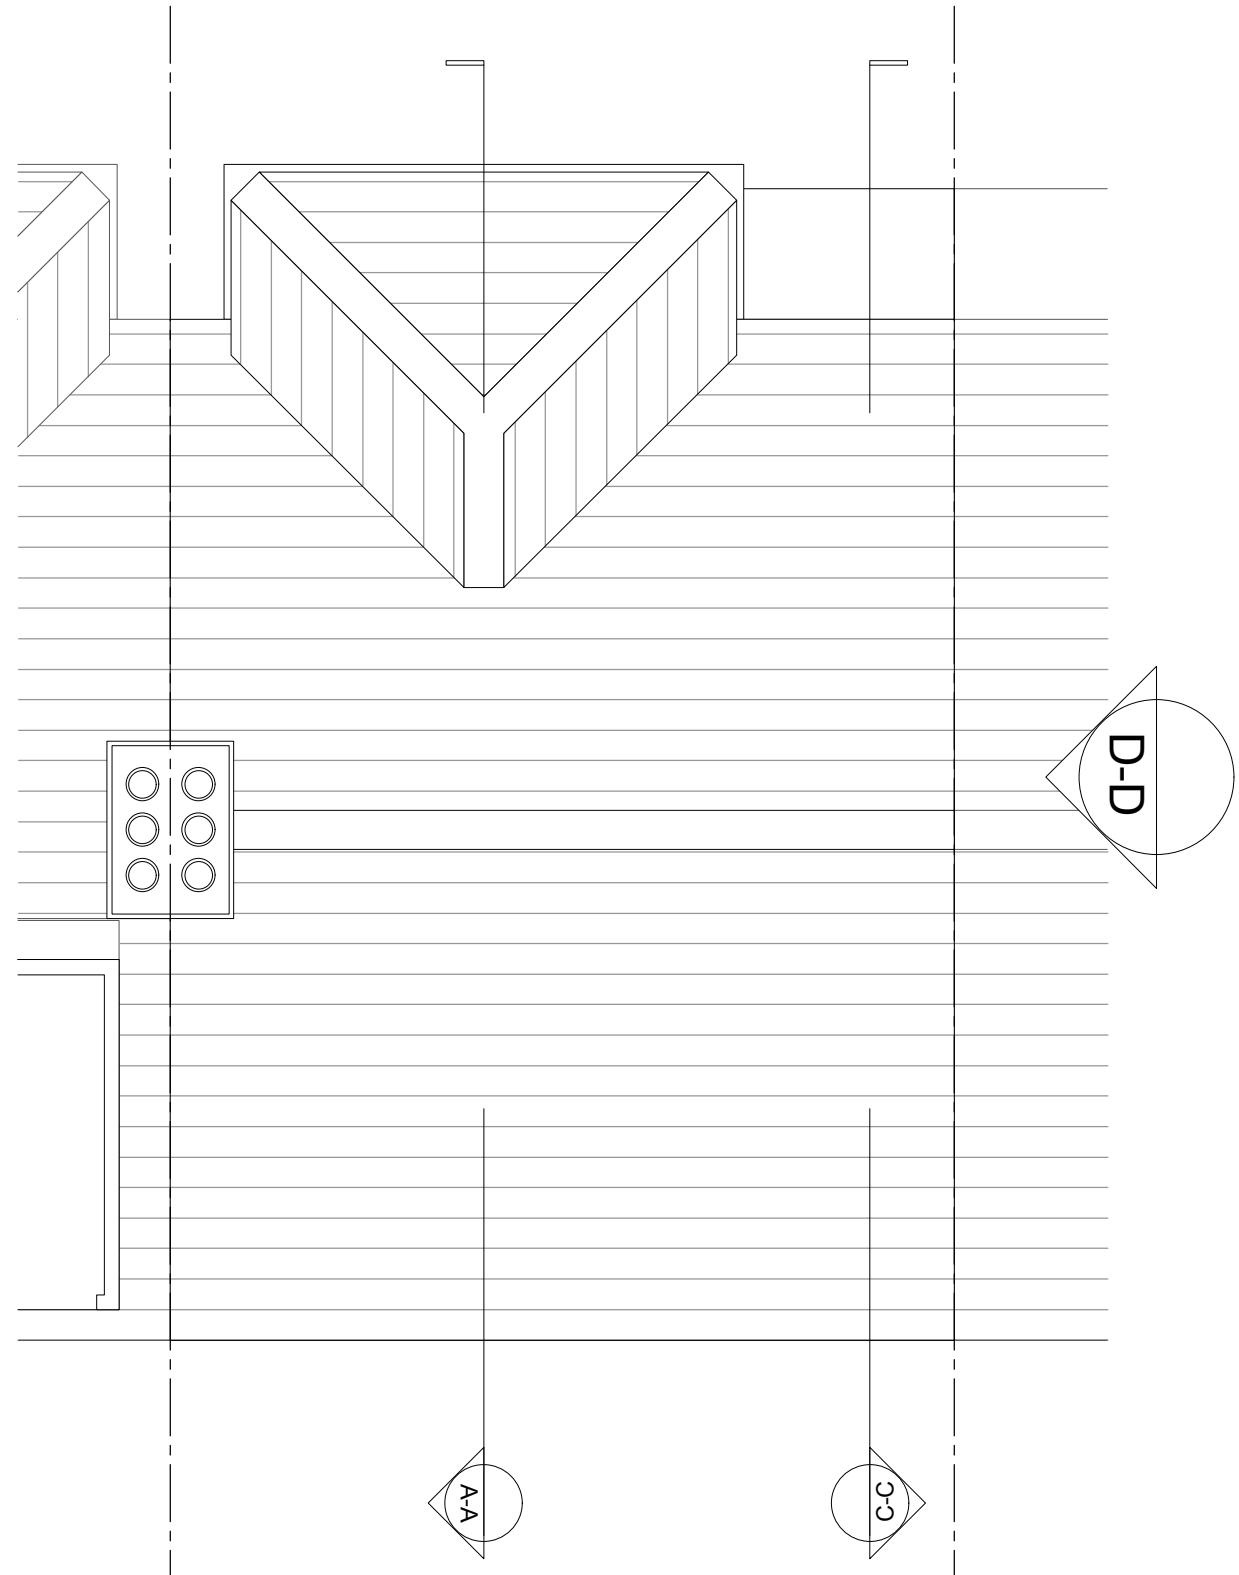

EXISTING ROOF PLAN

0m 1m 2m 3m 5m

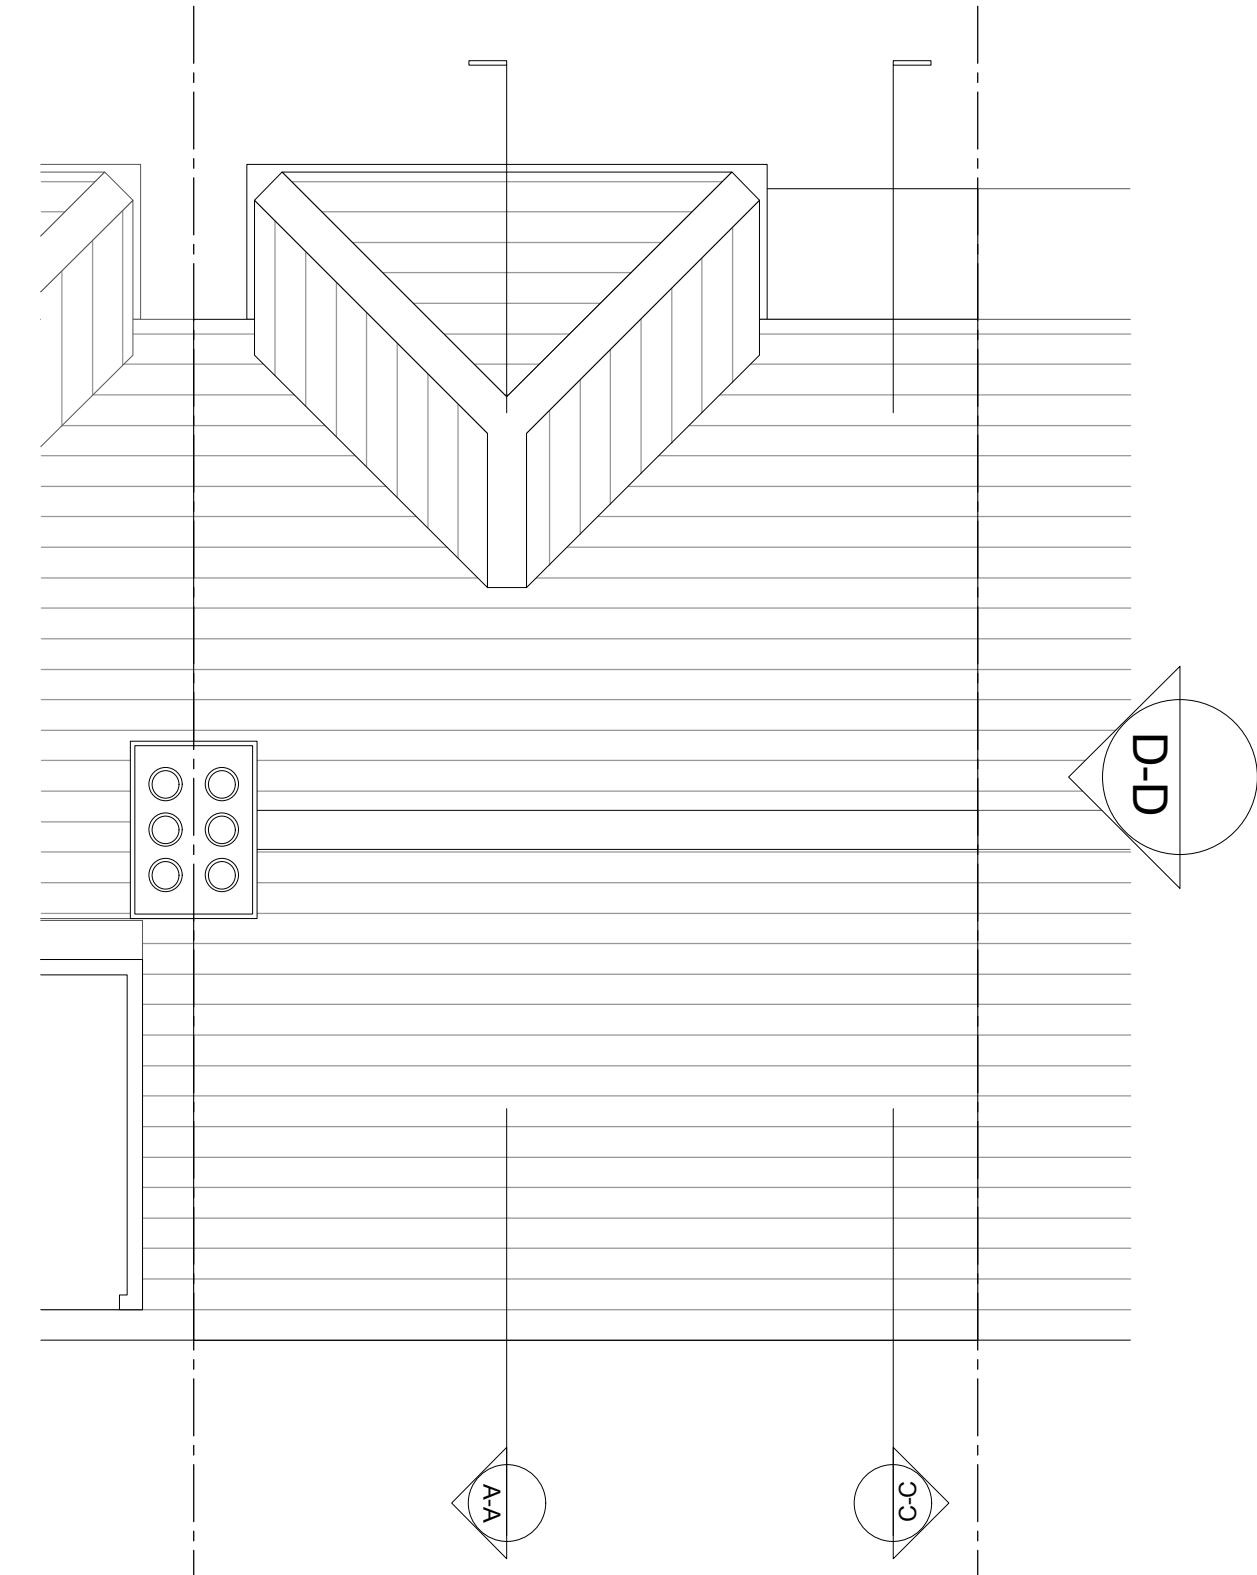

PROPOSED ROOF PLAN



ARCHITECTURE, PLANNING, INTERIOR AND URBAN DESIGN

7 CHEQUERS PARADE,
PASSEY PLACE
LONDON SE9 1DD
UNITED KINGDOM

Email: enquiries@studio-to.co.uk

01	05/20	ISSUED FOR PLANNING APPROVAL
No.	DATE	ISSUE
© THIS DRAWING MUST NOT BE REPRODUCED WITHOUT THE WRITTEN CONSENT OF STUDIO TO LTD		

CLIENT NAME: MR JONATHAN RUSHTON

PROJECT: 15 CHELSTON ROAD,
RUISLIP, HA4 9SA

Drawing Title:

EXISTING + PROPOSED ROOF PLAN

Project number

15/CR/500

Drawing number

CR/500-54

Date

MAY, 2020

Arch-2020

Drawn by

JIO

Checked by

JIO

Scale @ A3

1:50