



FOR B*REGS PURPOSES ONLY


ADDRESS 100 Blossom Way West Droyton UB7 9HG		
DRAWING TITLE Plans / elevations extg		
PROPOSAL convert into 2 semi-detached		
SCALE 1:100	DATE Aug 22	REV
DRAWING NUMBER L.01		

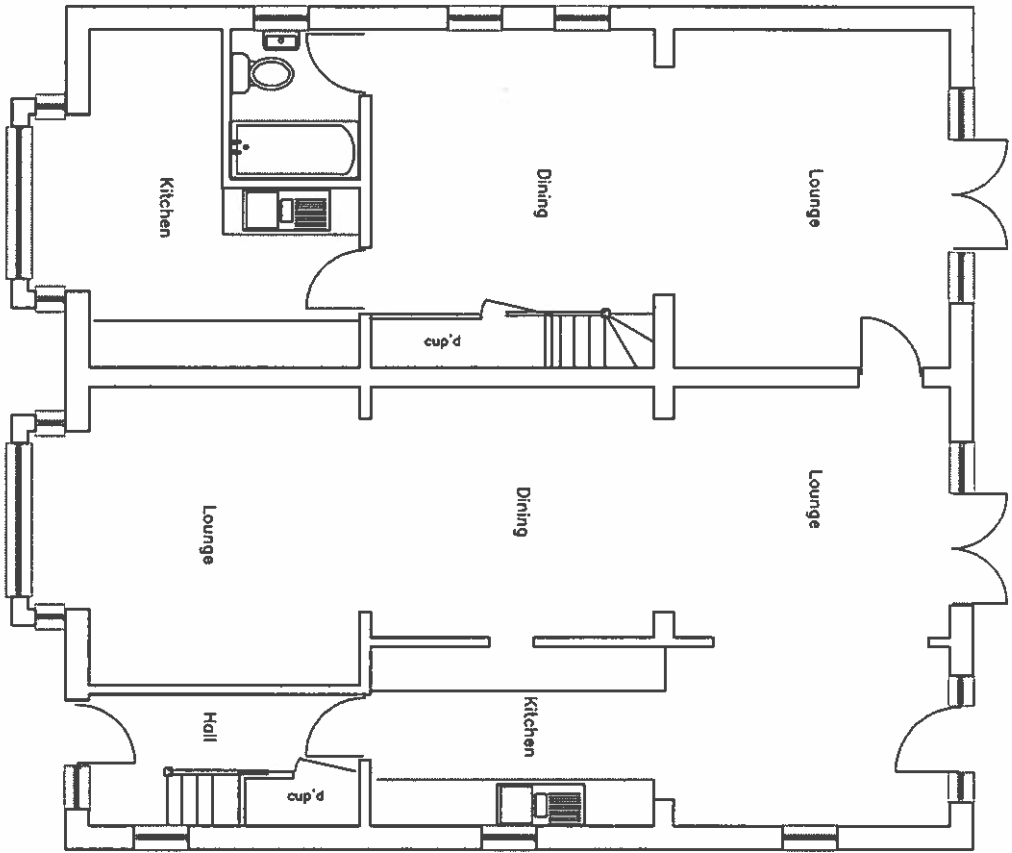


Ground floor plan extg 1:100

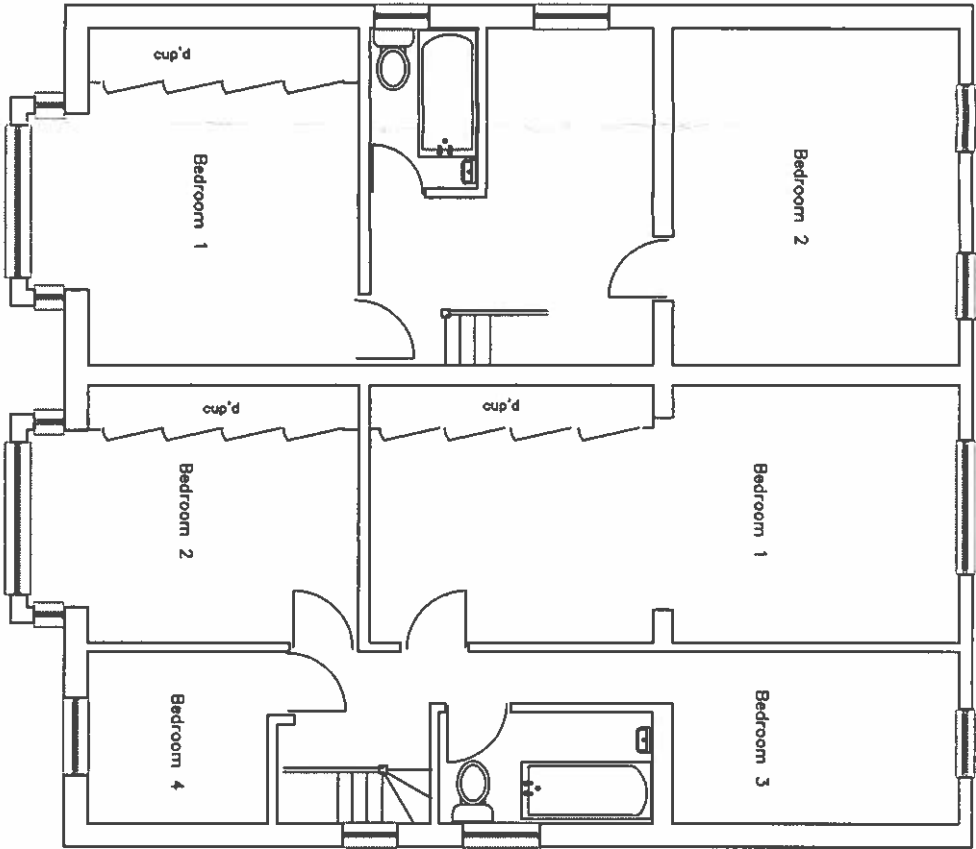

First floor plan extg 1:100

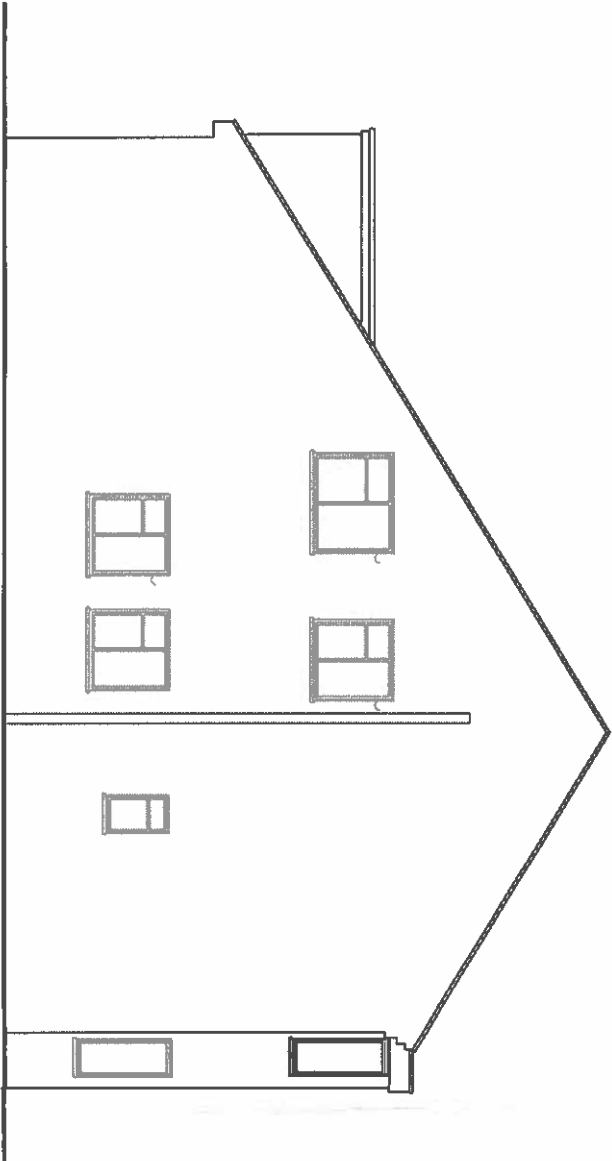

Side elevation 1:100

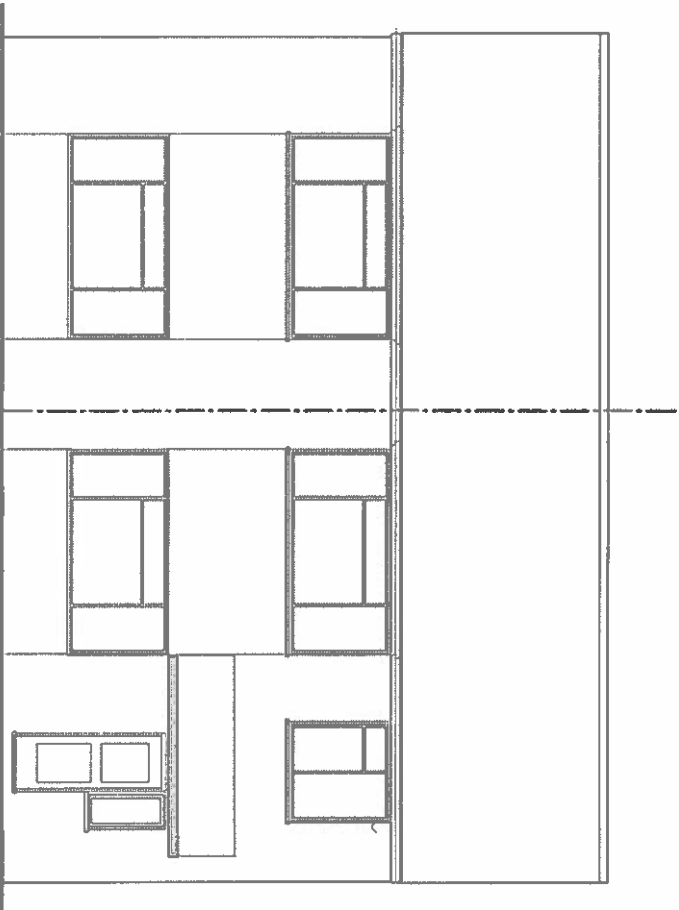

Front elevation 1:100