




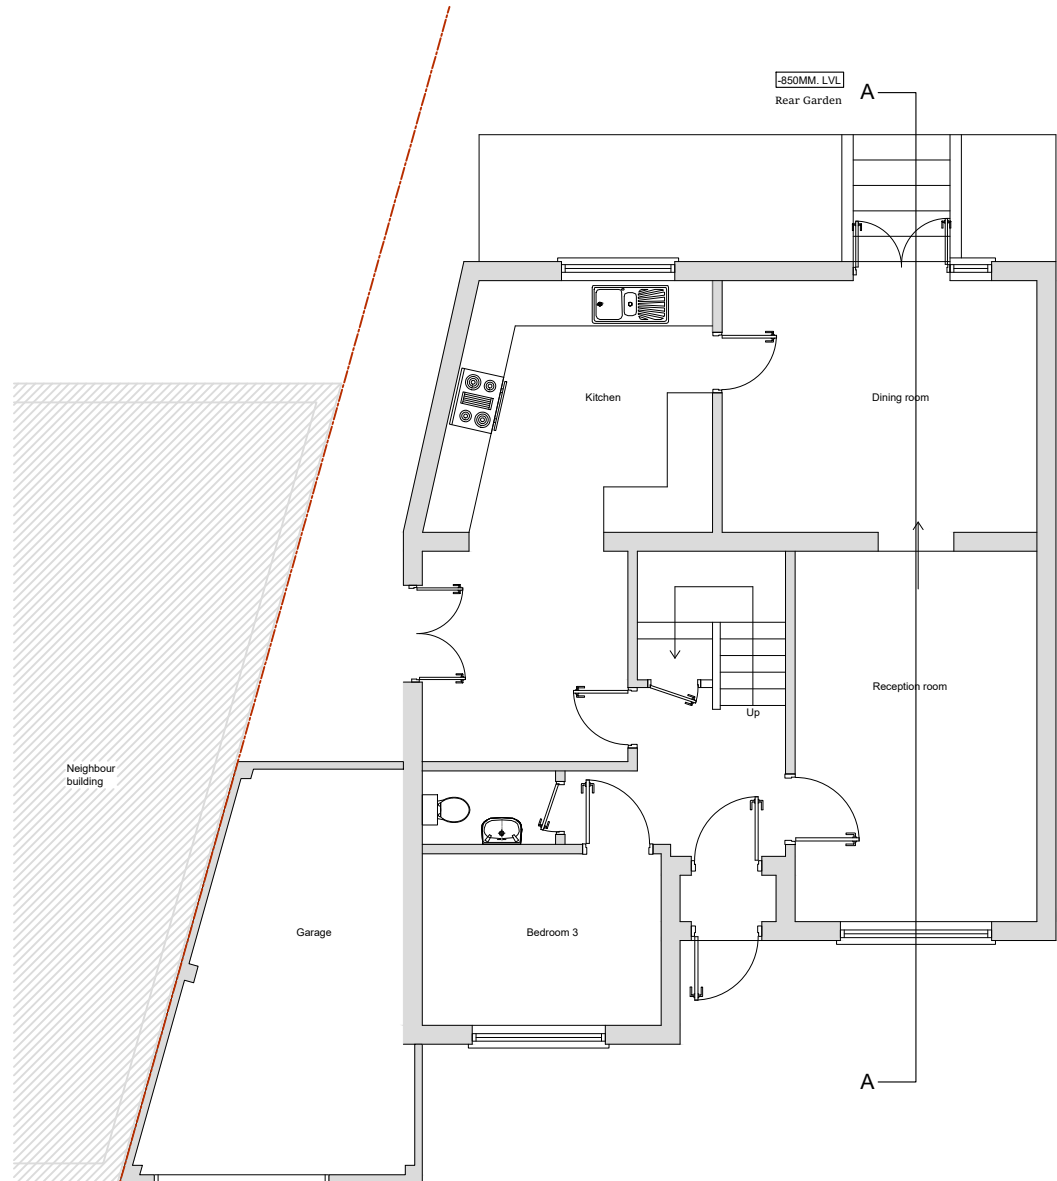


EXISTING GROUND FLOOR PLAN
SCALE 1:100

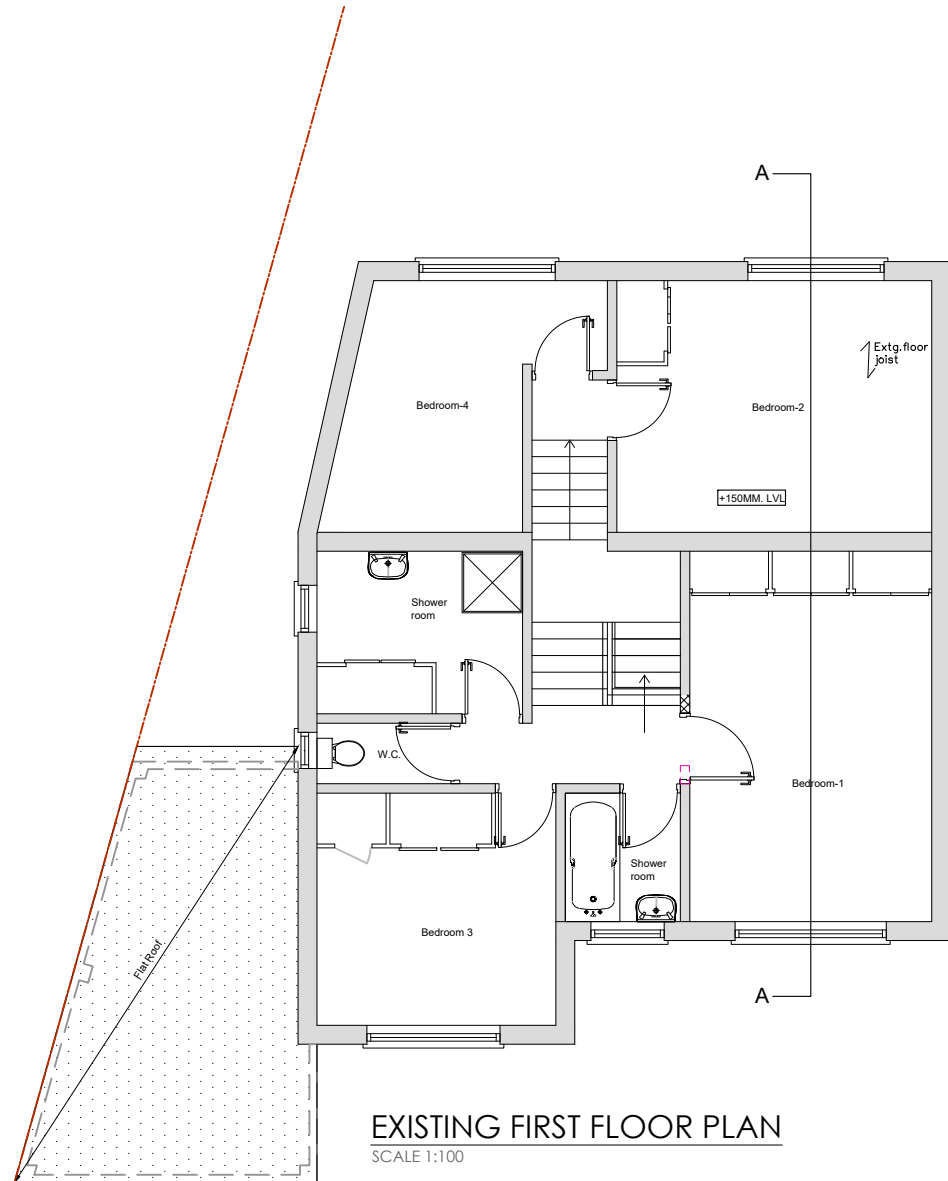


EXISTING FIRST FLOOR PLAN
SCALE 1:100

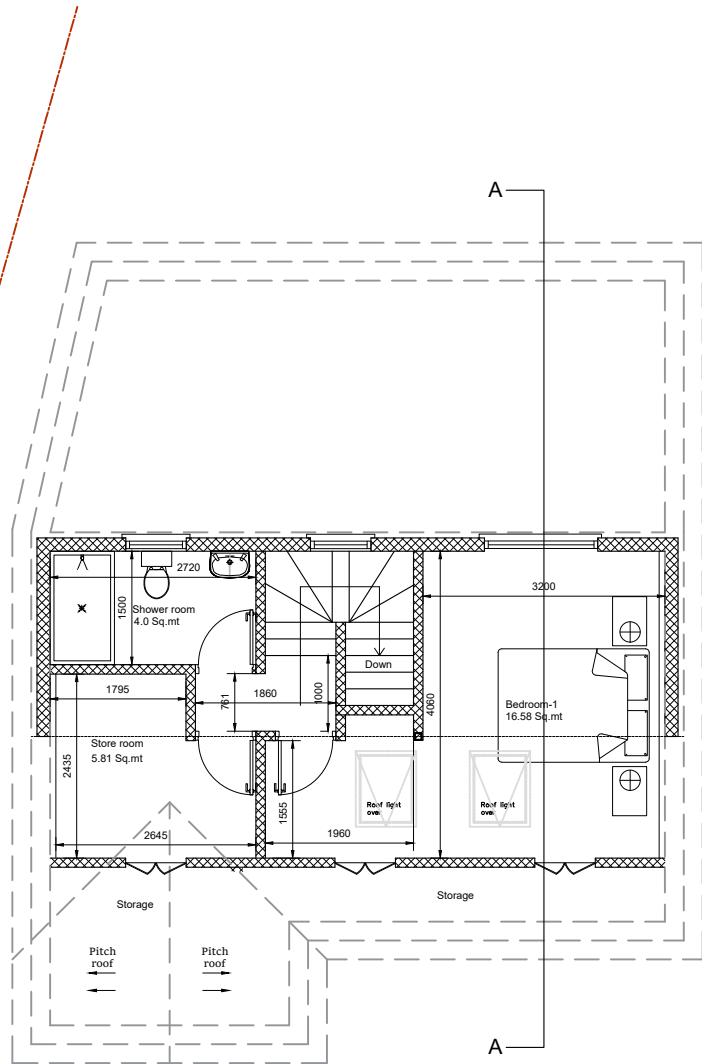


EXISTING LOFT FLOOR PLAN
SCALE 1:100

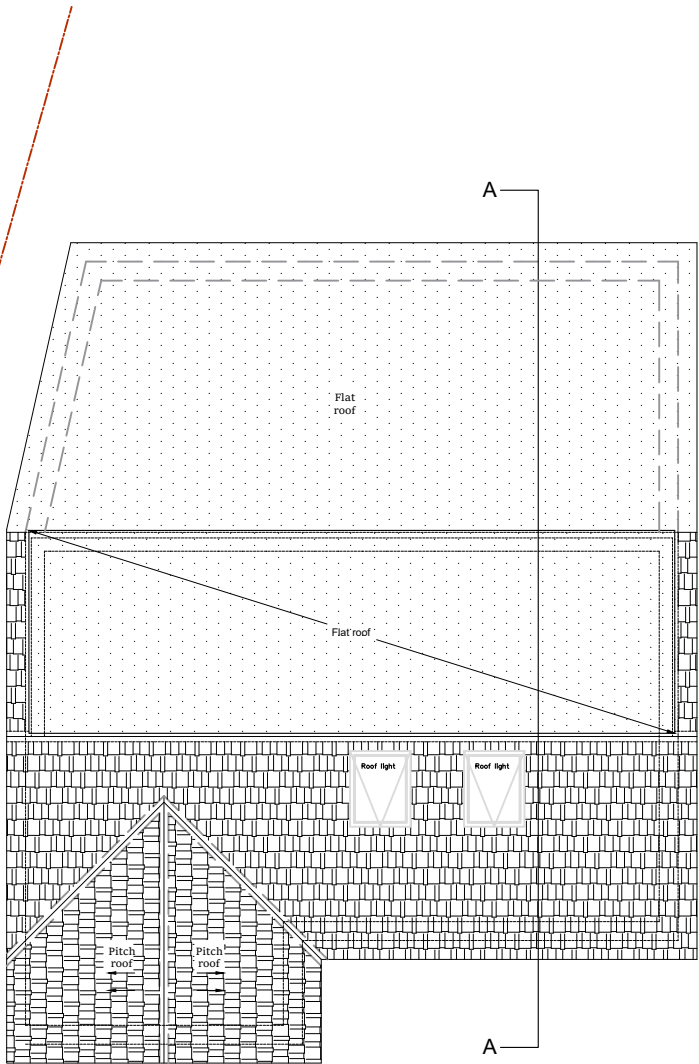


EXISTING ROOF FLOOR PLAN
SCALE 1:100

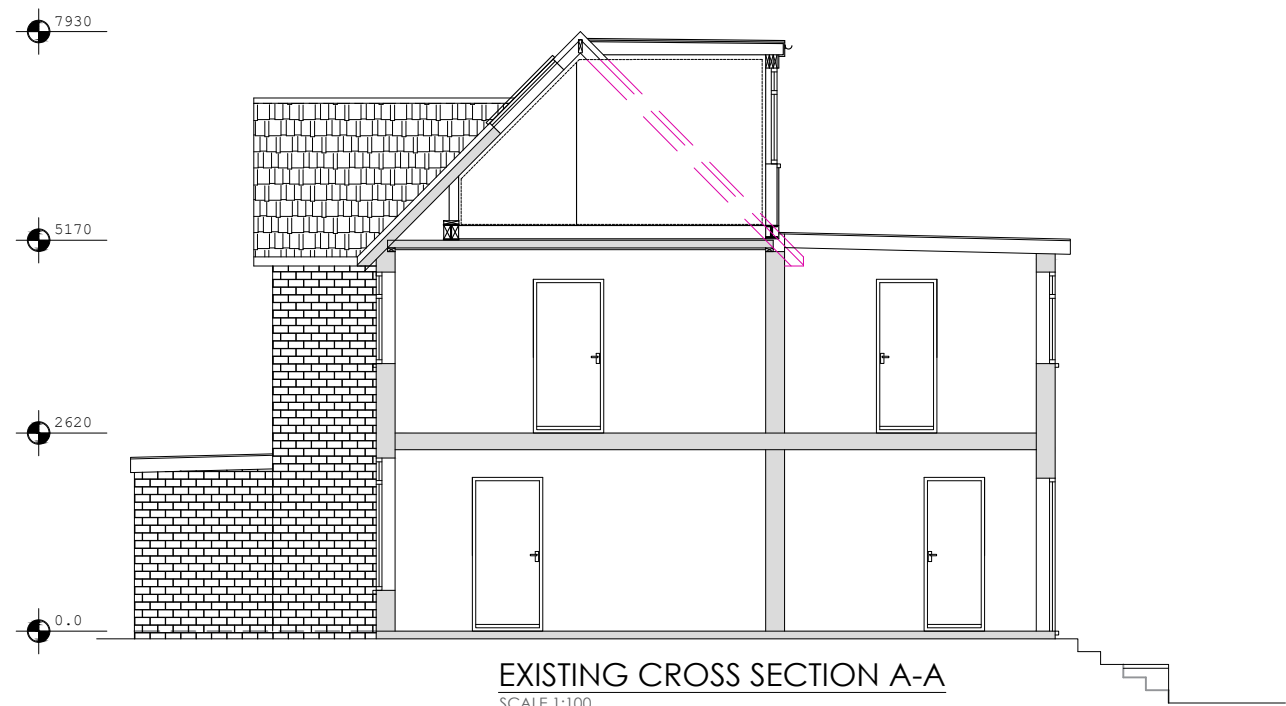

EXISTING CROSS SECTION A-A
SCALE 1:100

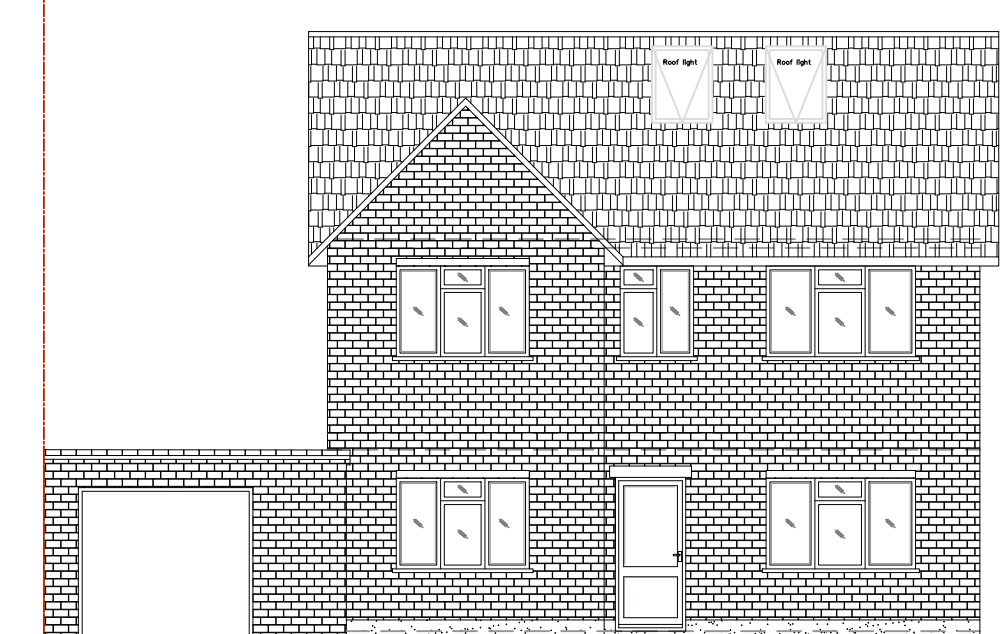


EXISTING FRONT ELEVATION A
SCALE 1:100

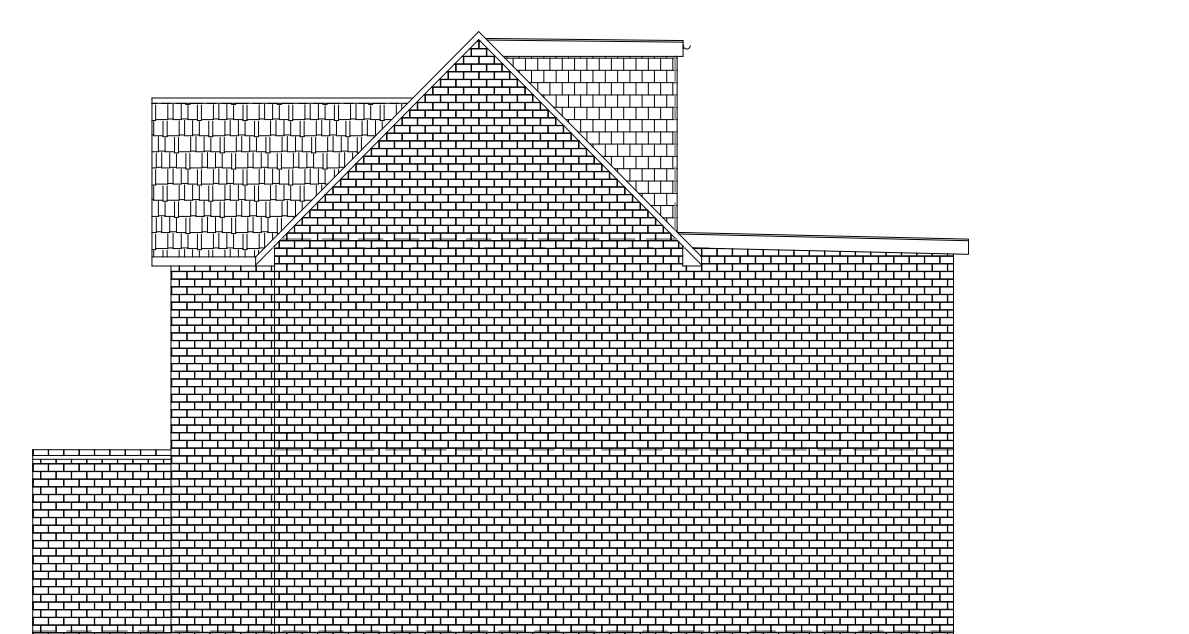

EXISTING SIDE ELEVATION D
SCALE 1:100




EXISTING SIDE ELEVATION B
SCALE 1:100

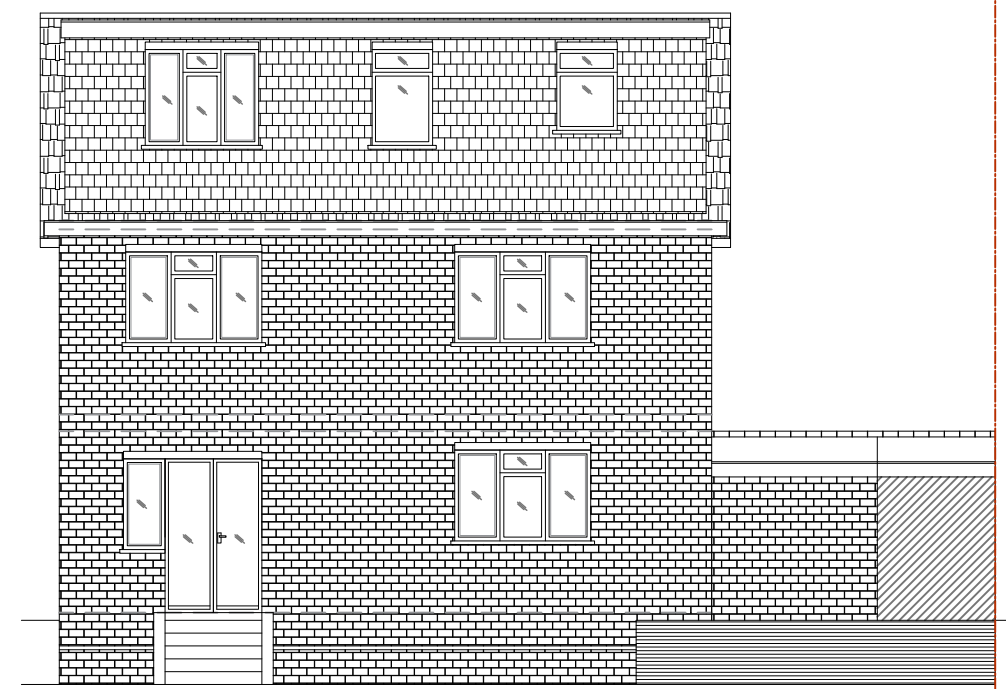

EXISTING REAR ELEVATION C
SCALE 1:100



01856 888 022
www.UKPlanningMaps.com

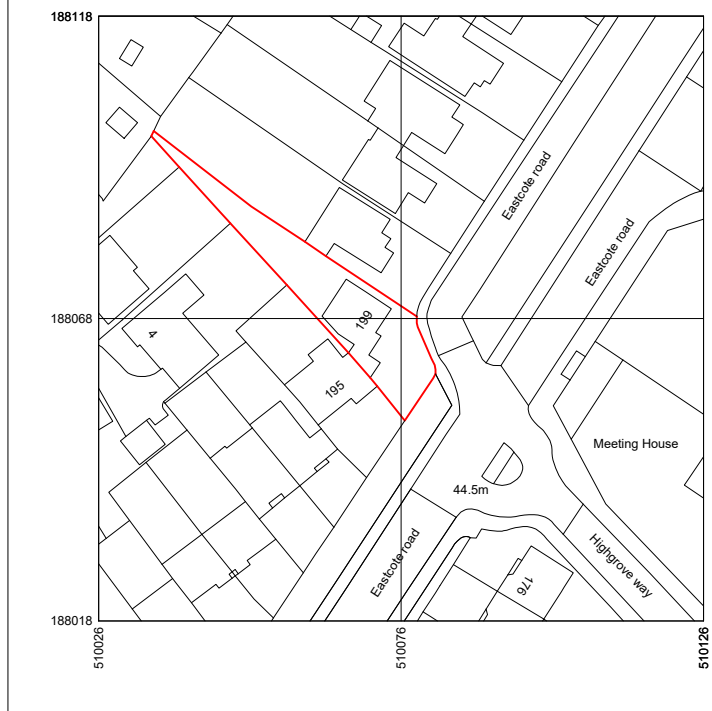

Produced on 25 January 2025 from the Ordnance Survey National Geographic Database and incorporating surveyed revision available at this date.
This map shows the area bounded by 510028 188016, 510126 188016, 510126 188118, 510028 188118, 510028 188016.
Crown copyright and database rights 2025 OS 100064130. Supplied by maps for planning as UKPlanningMaps.com a licensed Ordnance Survey partner (OS 100064130).
Data licence expires 25 January 2026. Unique plan reference: *181200783*1613202

LOCATION MAP
SCALE 1:1250



 www.malathydesign.com 02037 462 100 074 6610 3263	ARCH./CLIENT ---		Drawn BC	
	Project Title 199 EASTCOTE ROAD RUISLIP MIDDLESEX HA4 8BJ		Checked SP	
			Scale 1:100	Size A1
	Drawing Title EXISTING FLOOR PLANS,ELEVATIONS, CROSS SECTION AND LOCATION MAP		Project No. 2507	Drawing No. PS-01
				Rev. —