



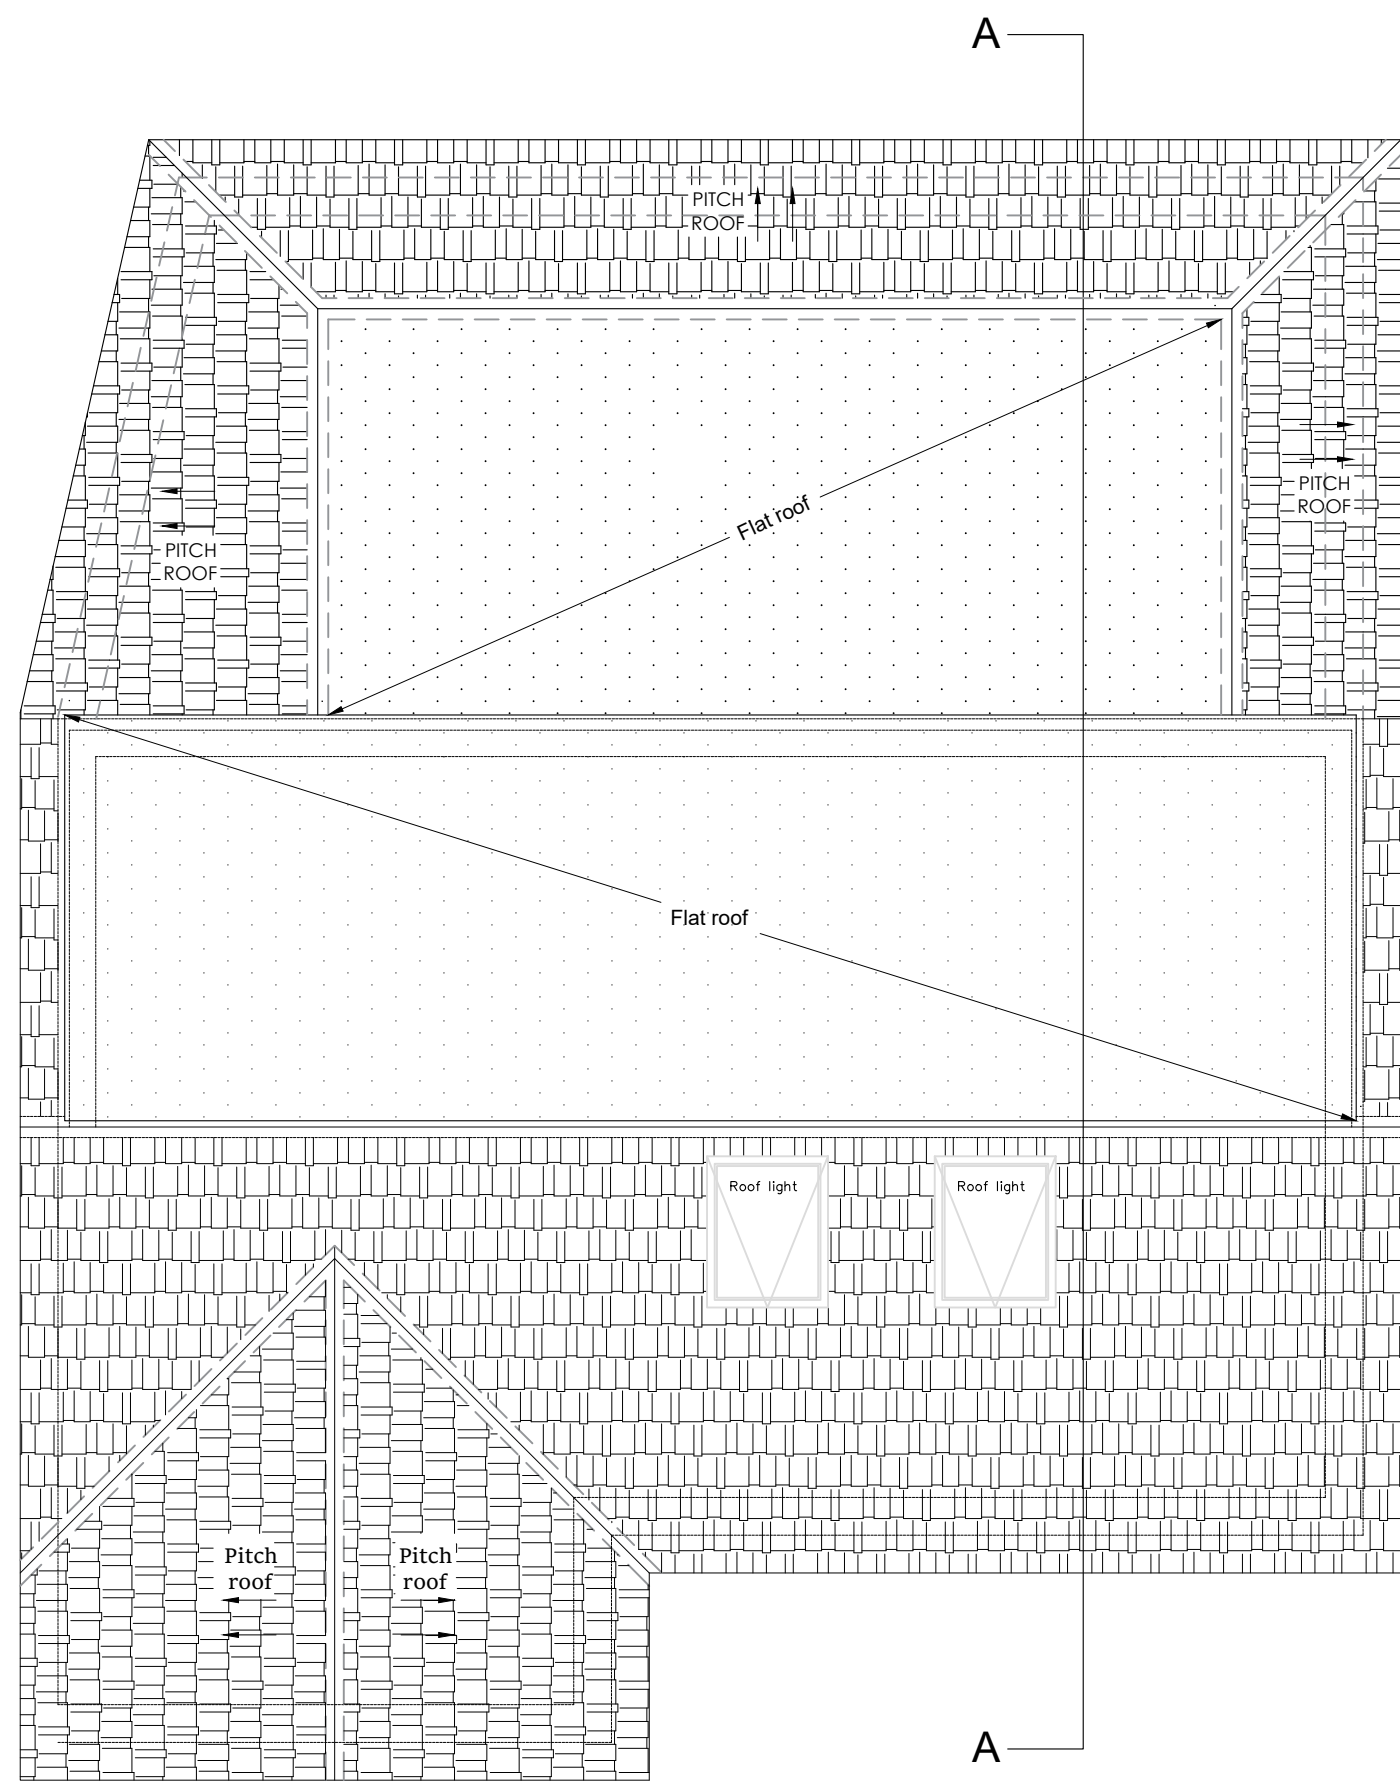

PROPOSED ROOF PLAN
SCALE 1:50




PROPOSED FRONT ELEVATION A
SCALE 1:50

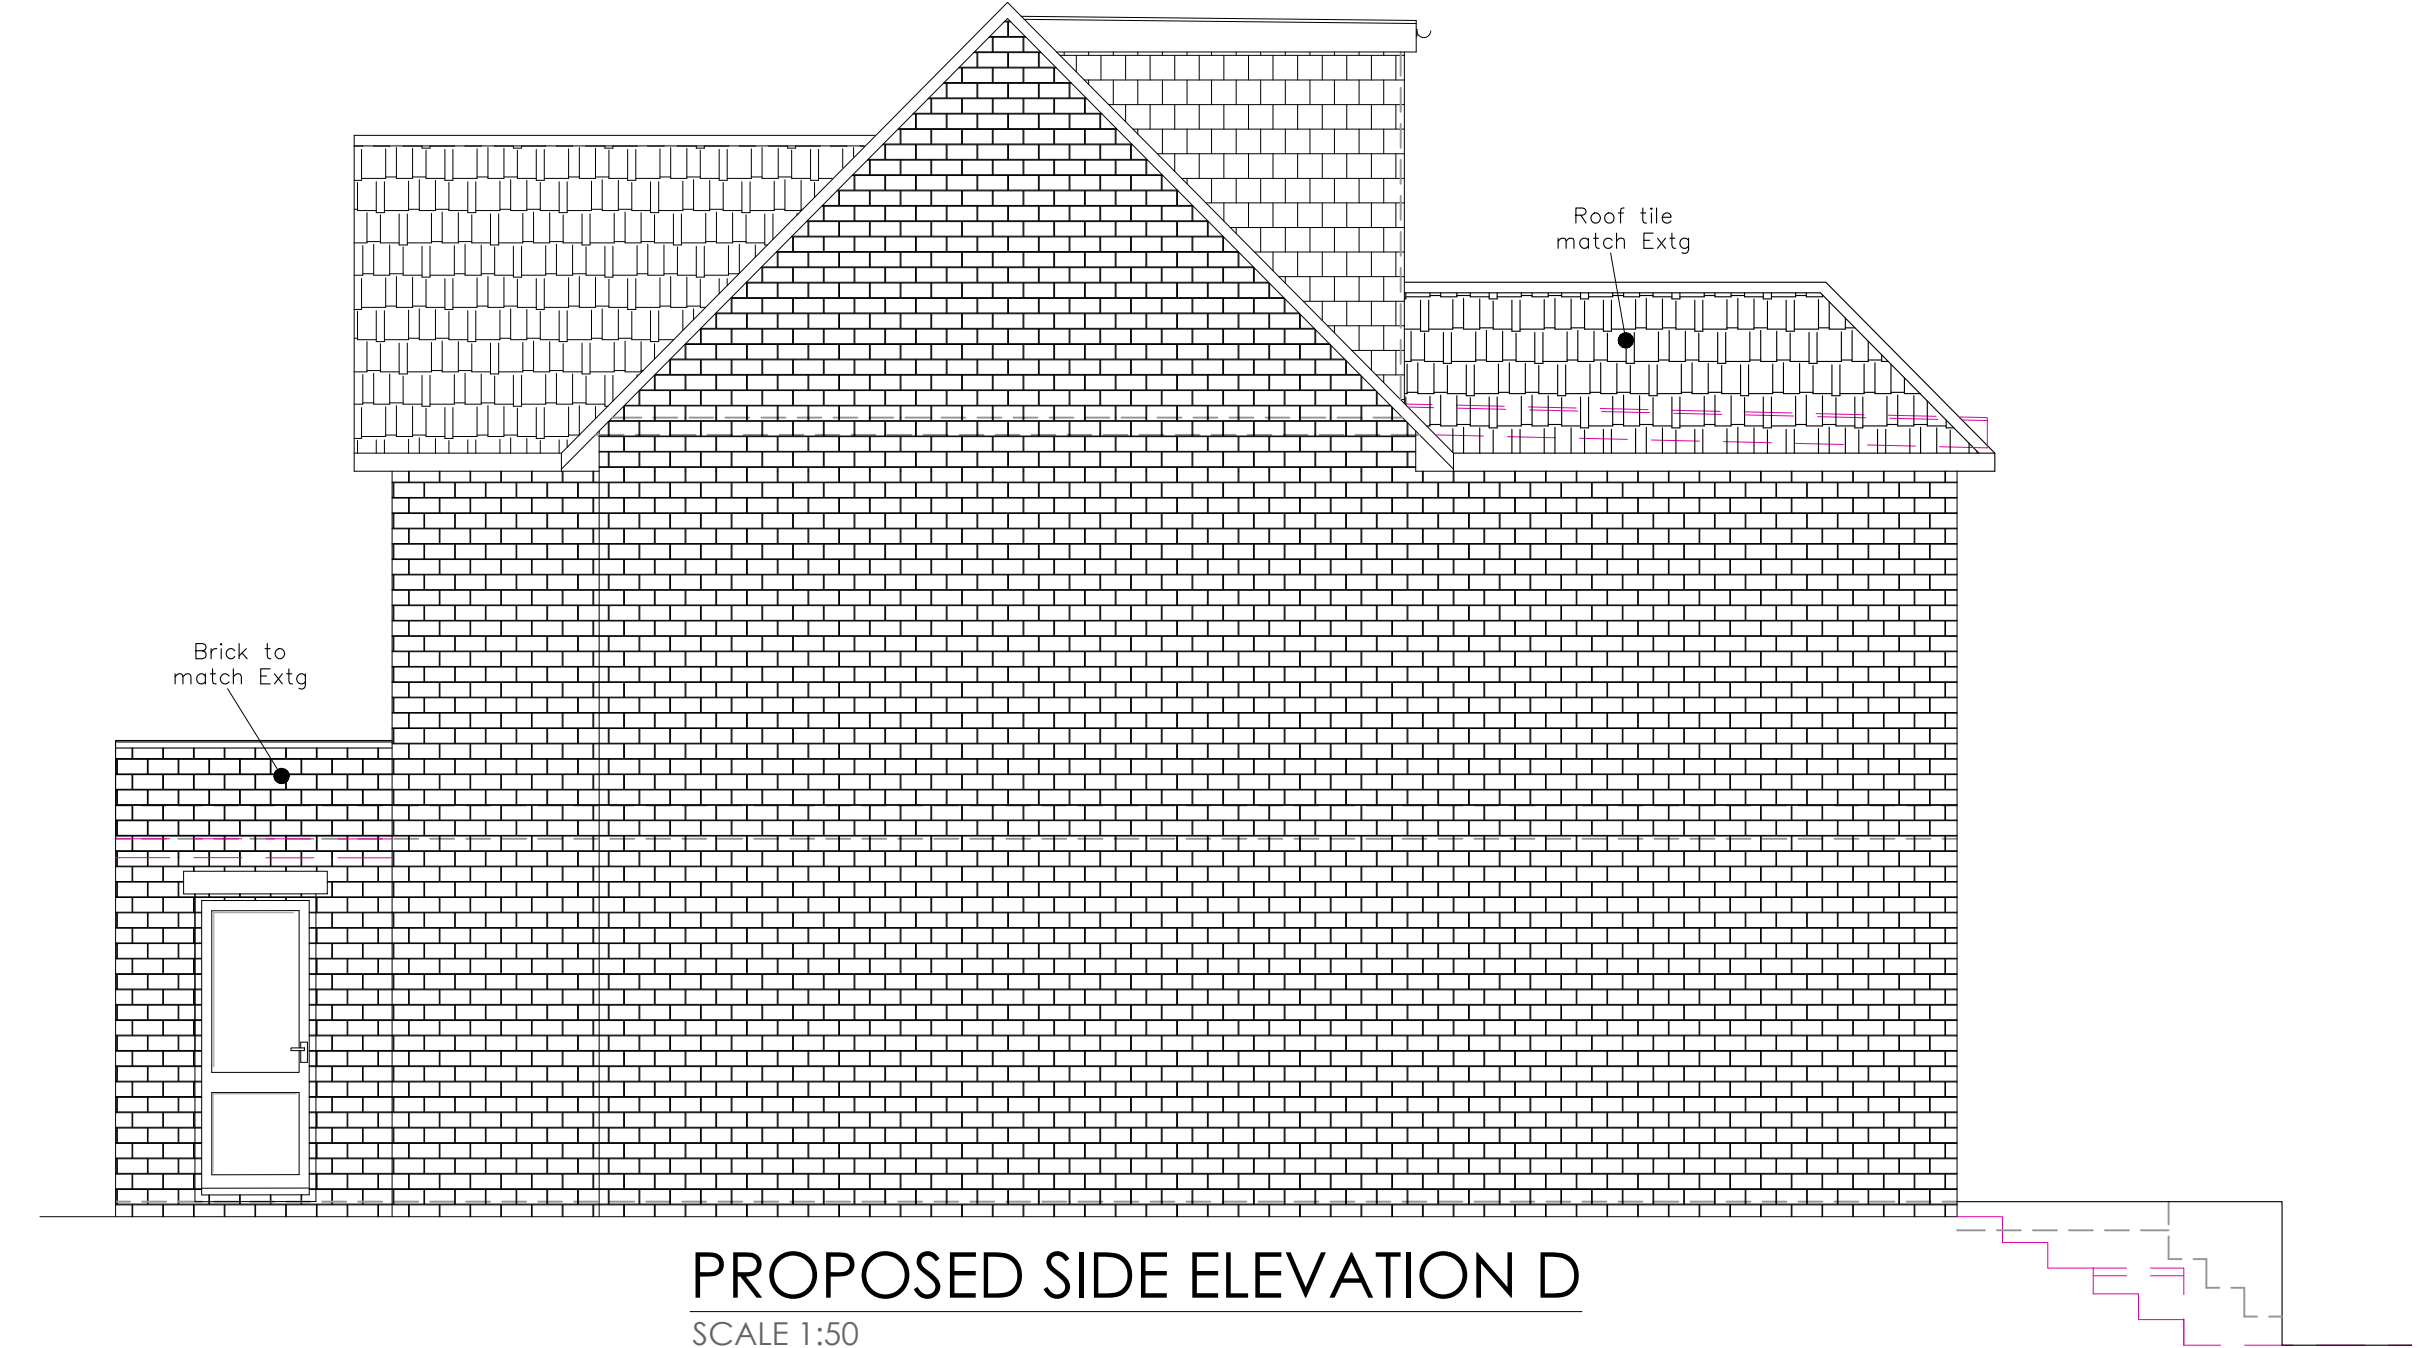


PROPOSED SIDE ELEVATION D
SCALE 1:50



PROPOSED SIDE ELEVATION B
SCALE 1:50

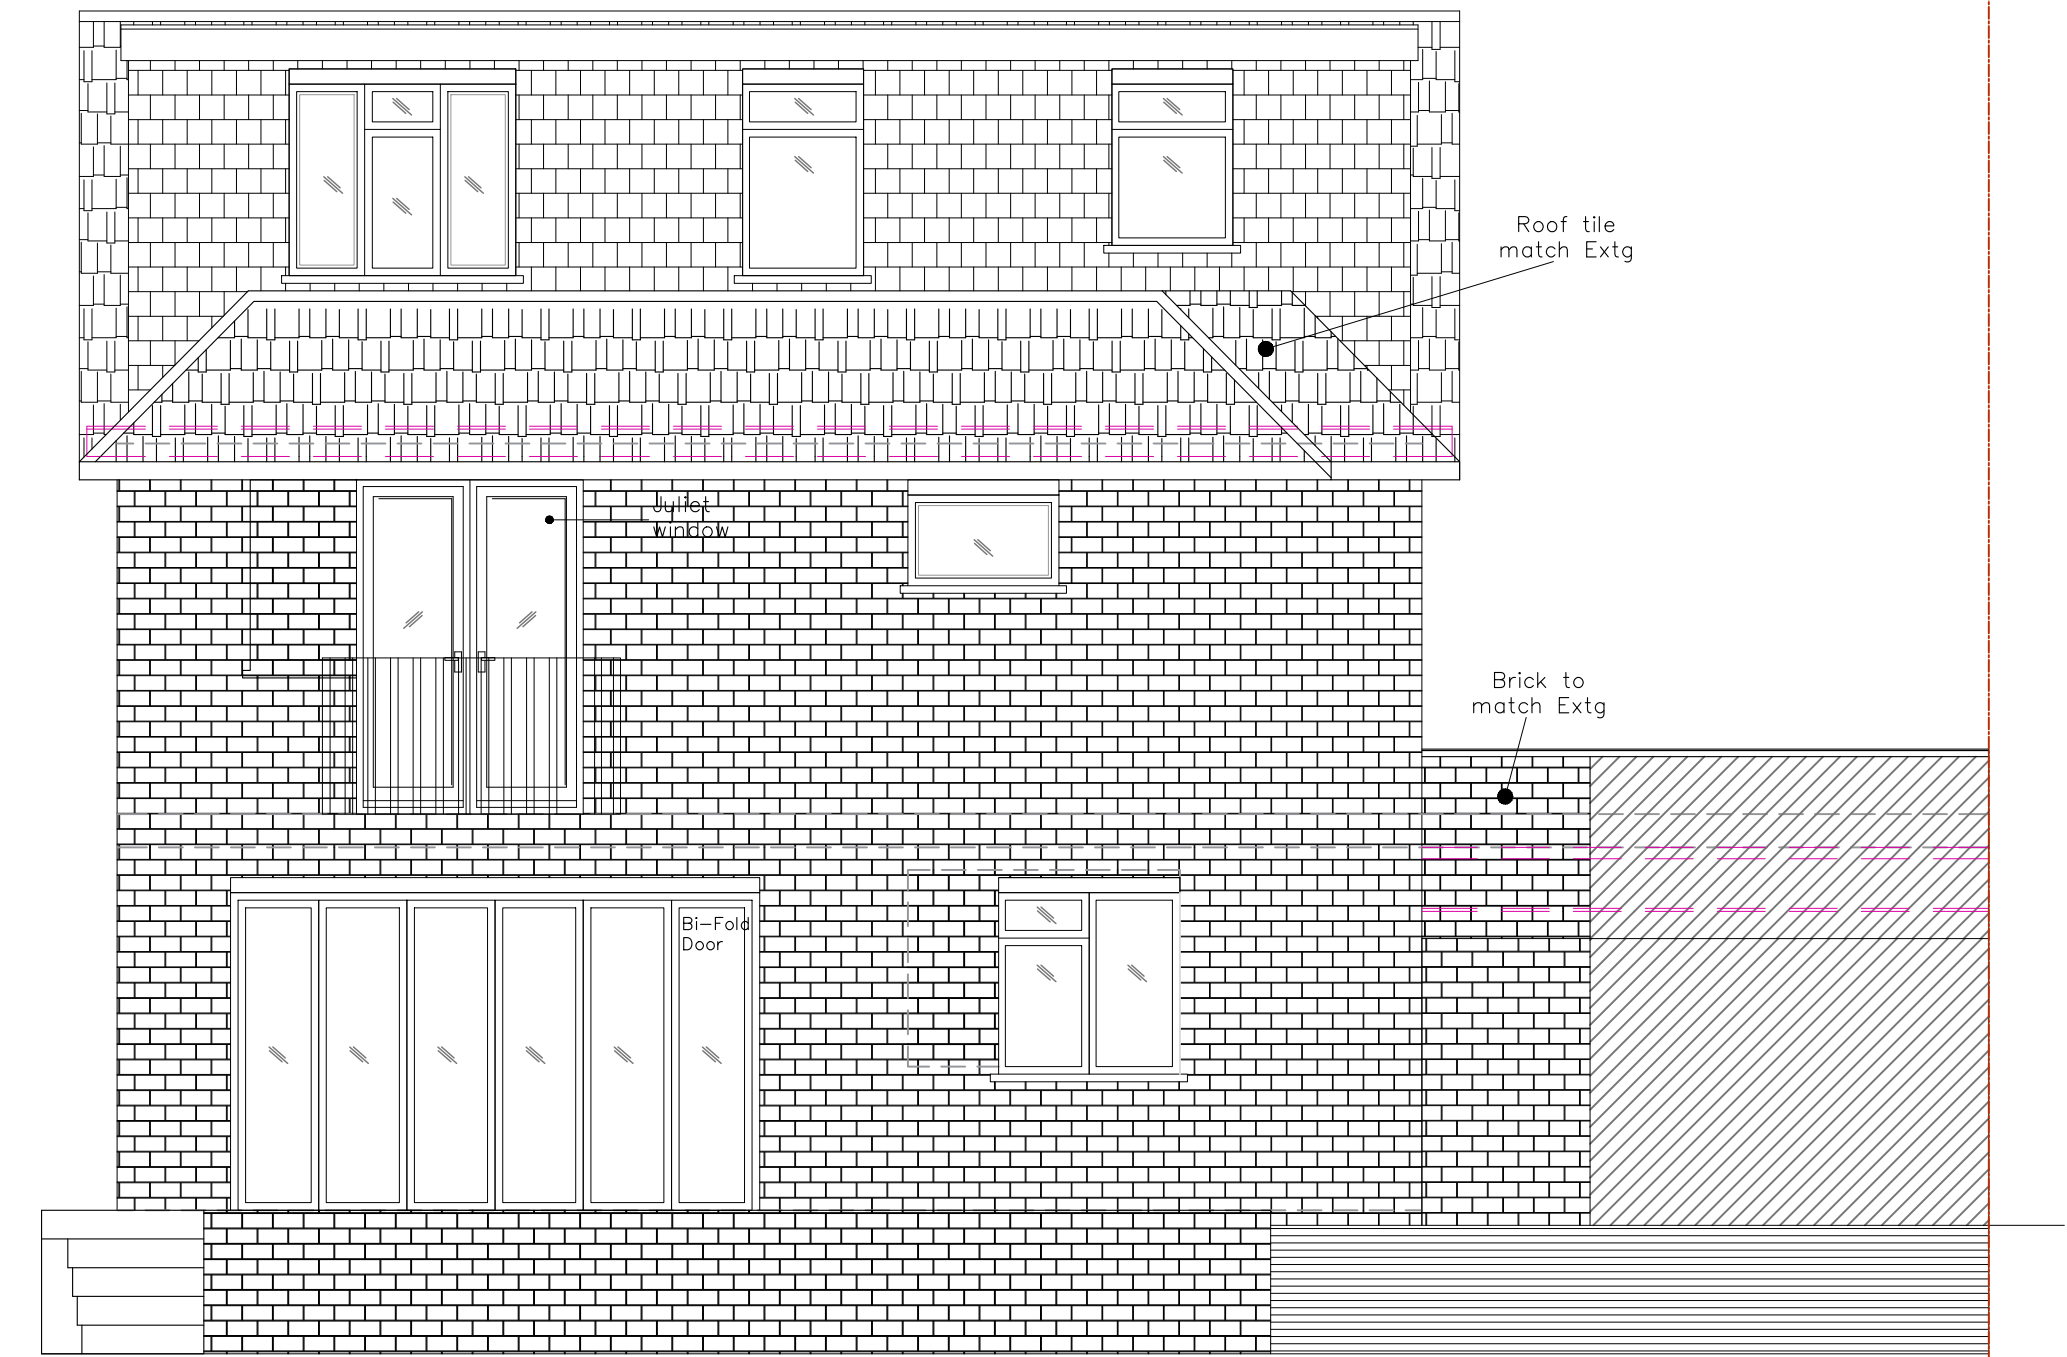

PROPOSED REAR ELEVATION C
SCALE 1:50

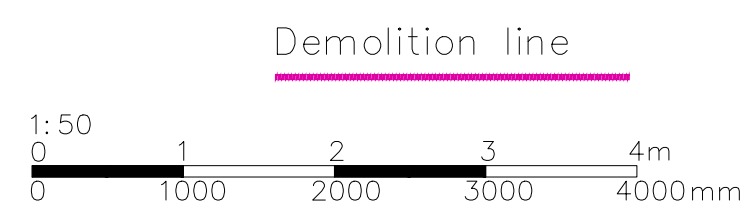

Do not scale off the drawings (scale only for planning purposes).		ARCH./CLIENT		Drawn BC	
Project Title		Checked SP		Scale 1:50	
199 EASTCOTE ROAD RUISLIP MIDDLESEX HA4 8BJ		Size A1		Project No. 2507	
Drawing Title		Drawing No. PS-03		Rev. A	
PROPOSED ROOF PLAN AND ELEVATIONS					

