



SIMPLE PLANS

PLANNING & DESIGN SERVICES
e: simpleplans76@gmail.com m: 07715 70733
www.simpleplans.net

© COPYRIGHT
No part of this drawing may be reproduced without written consent.
All contractors must visit site and be responsible for asking and receiving all
dimensions relating to this work.
Do not scale from this drawing.

 

ANNEXE FLOOR PLAN AS PROPOSED

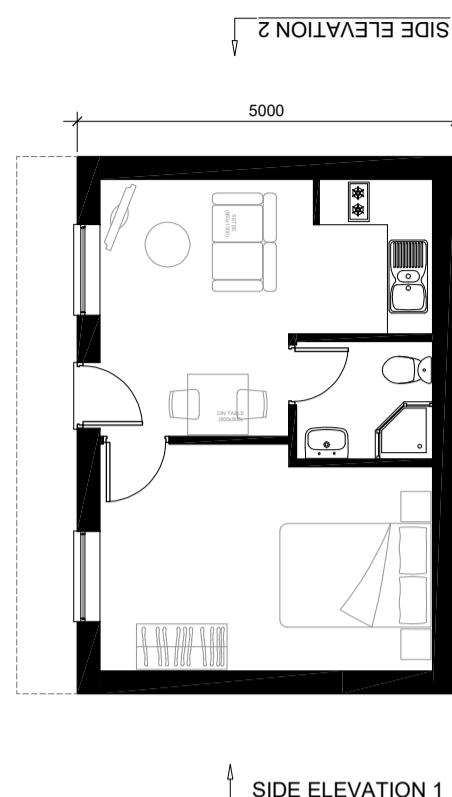


FRONT ELEVATION

REAR ELEVATION


SIDE ELEVATION 1

SIDE ELEVATION 2


REVISION NOTES

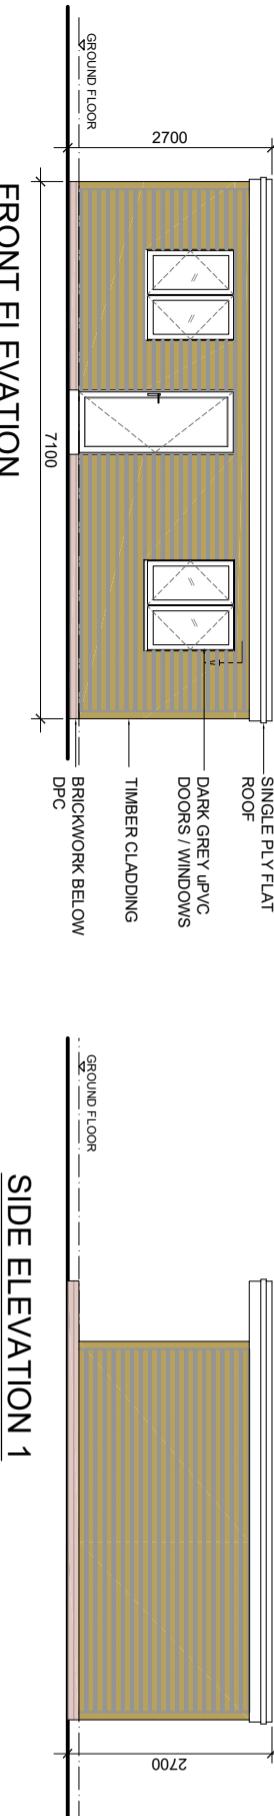

SIDE ELEVATION 1
AS PROPOSED


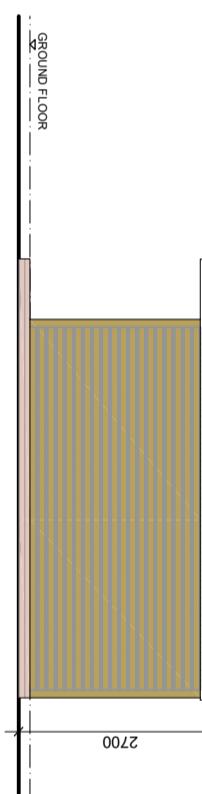


REAR ELEVATION
AS PROPOSED

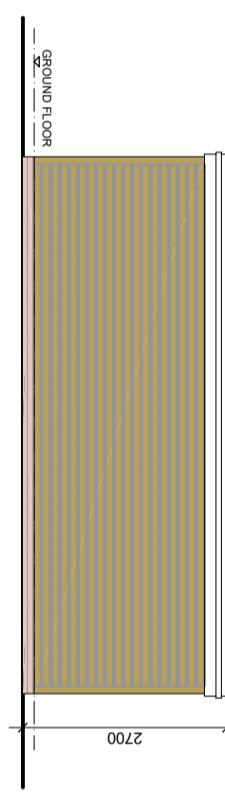

SIDE ELEVATION 2
AS PROPOSED

BLOCK PLAN 1:500

 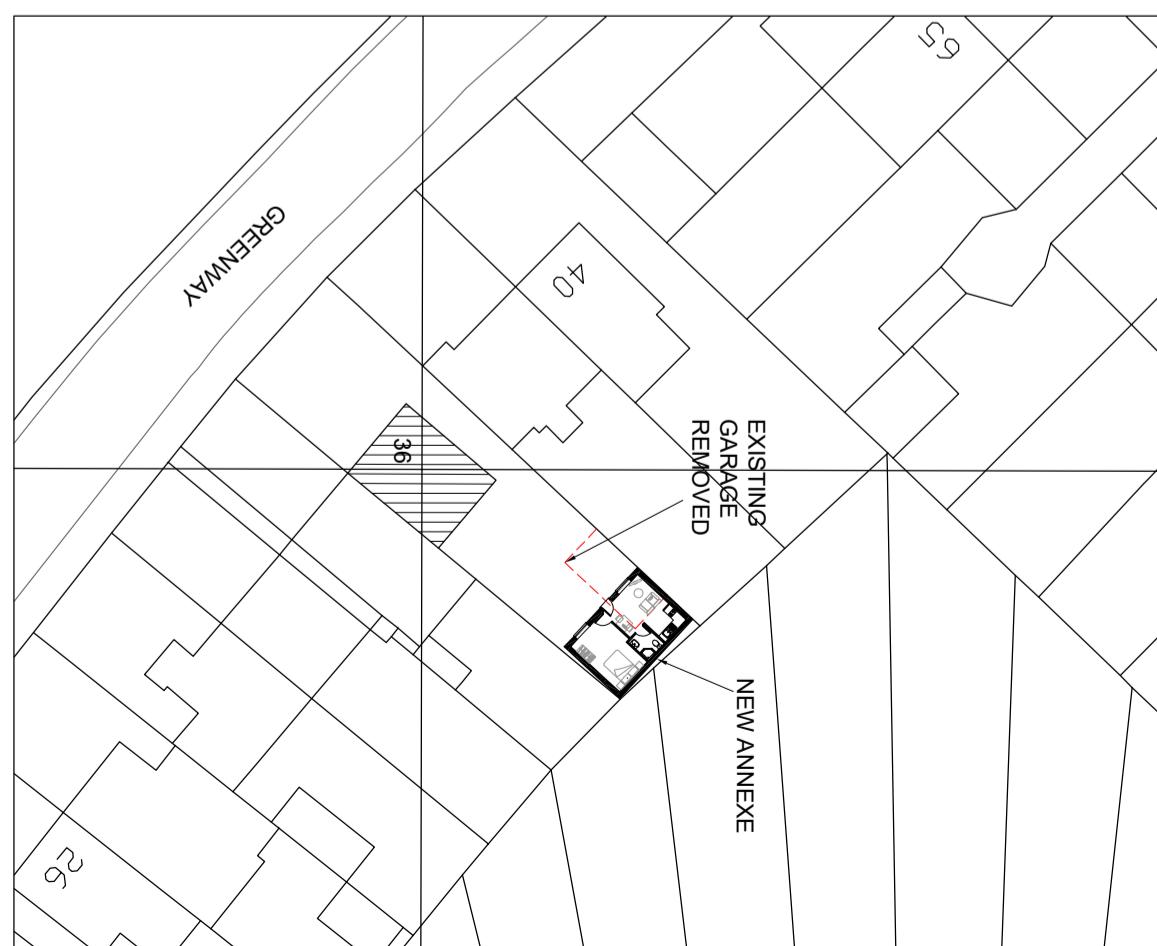

PLANNING

PROJECT
REAR GARDEN ANNEXE
36 GREENWAY, HAYES,
UB4 9HP

DATE DRAWN BY
20.08.23

JD

SCALE
1:100, 1:500 @A3

DRAWING NO.
FLOOR PLAN & ELEVATIONS
& BLOCK PLAN AS PROPOSED

PROJECT NO
PL01

REV
REV