


EXISTING ROOF PLAN



PROPOSED ROOF PLAN

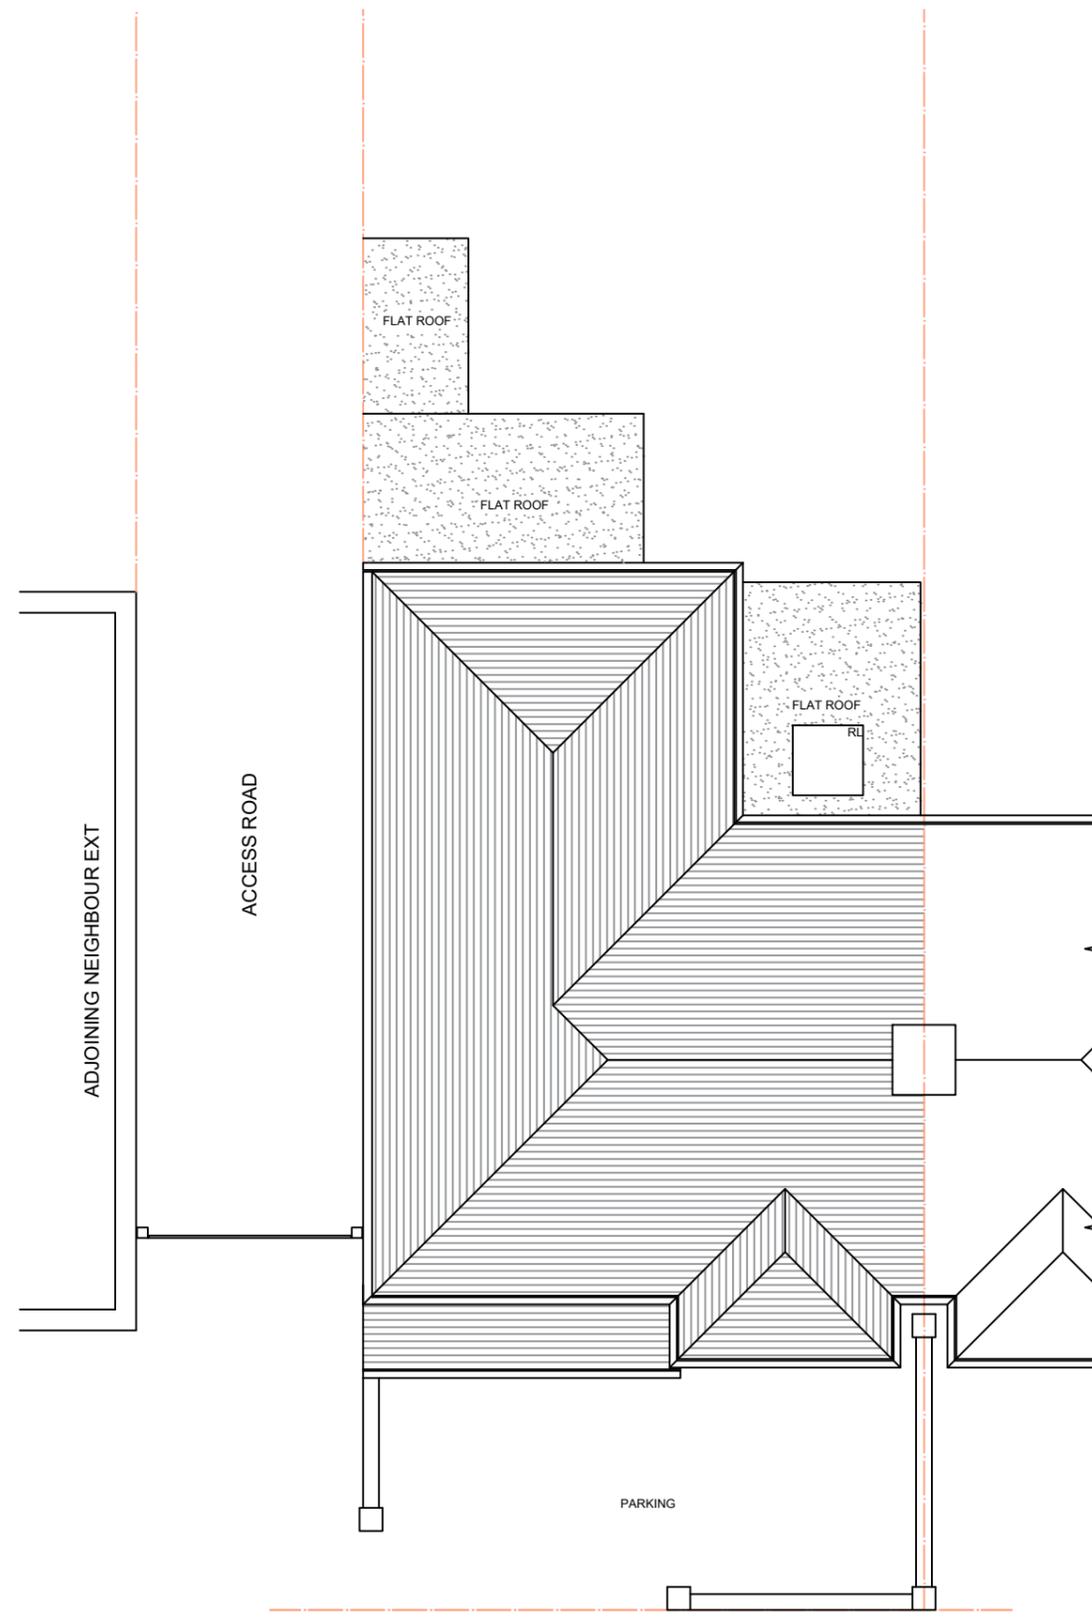

Client	MR SURAJ KERAJ	
	LONDON INTERIORS UNIT 8 BOWMAN TRADING ESTATE WESTMORELAND ROAD LONDON NW9 9RL	
Project	14 SELBY CHASE RUISLIP HA4 9AX	
Drawing Title	EXISTING & PROPOSED ROOFPLAN	
Drawing No	PR25-104e	Rev.
Drawn By:	Scale:	Date:
BD	1/100	22/12/2025