





EXISTING FRONT ELEVATION

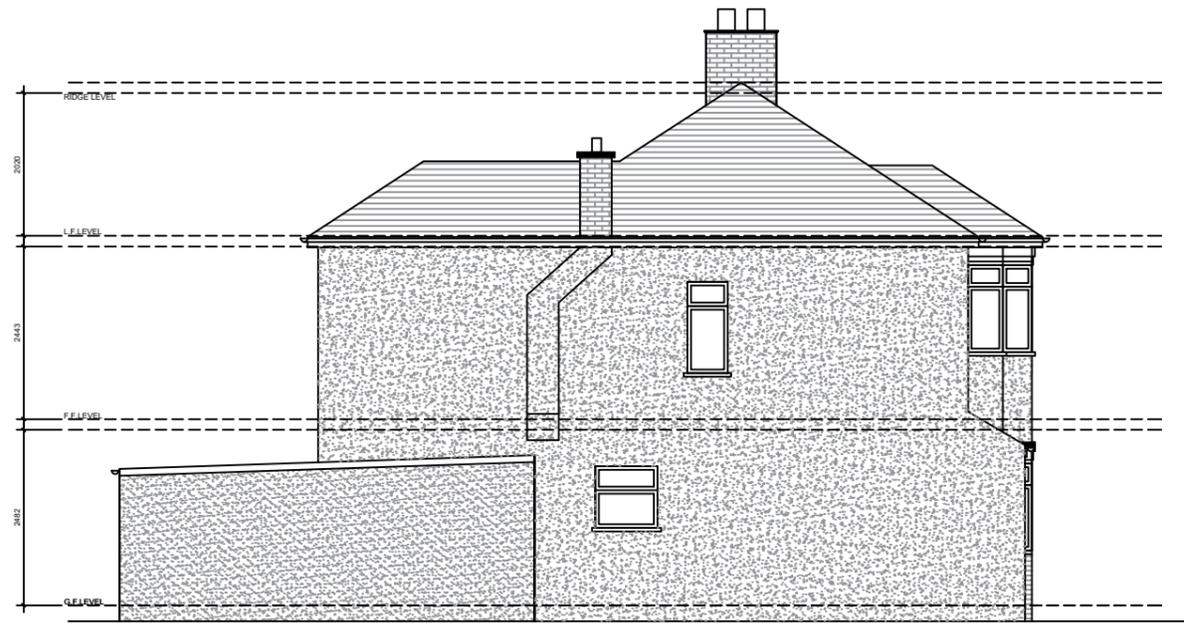

EXISTING LEFT SIDE ELEVATION




EXISTING REAR ELEVATION

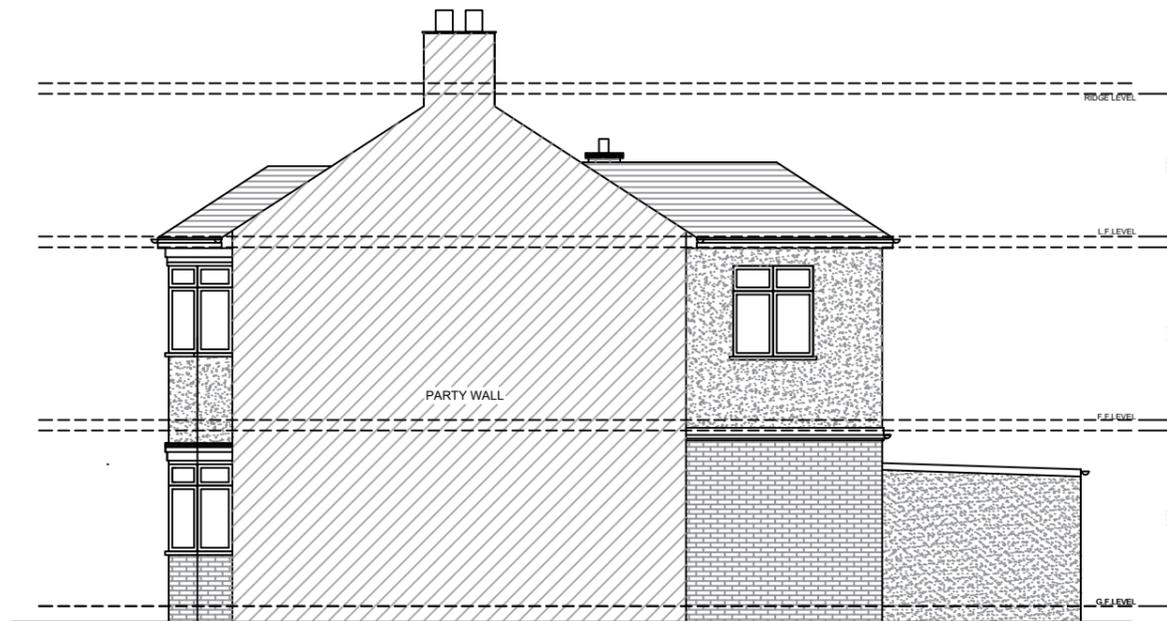

EXISTING RIGHT SIDE ELEVATION

SCALE: 1:100

 

Client	MR SURAJ KERALI	
LONDON INTERIORS UNIT 8 BOWMAN TRADING ESTATE WESTMORELAND ROAD LONDON NW9 9RL		
Project	14 SELBY CHASE RUISLIP HA4 9AX	
Drawing Title	EXISTING ELEVATIONS	
Drawing No	PR25-104b	Rev.
Drawn By:	Scale:	Date:
BD	1/100	22/12/2025