


PROPOSED GROUND FLOOR PLAN



PROPOSED FIRST FLOOR PLAN

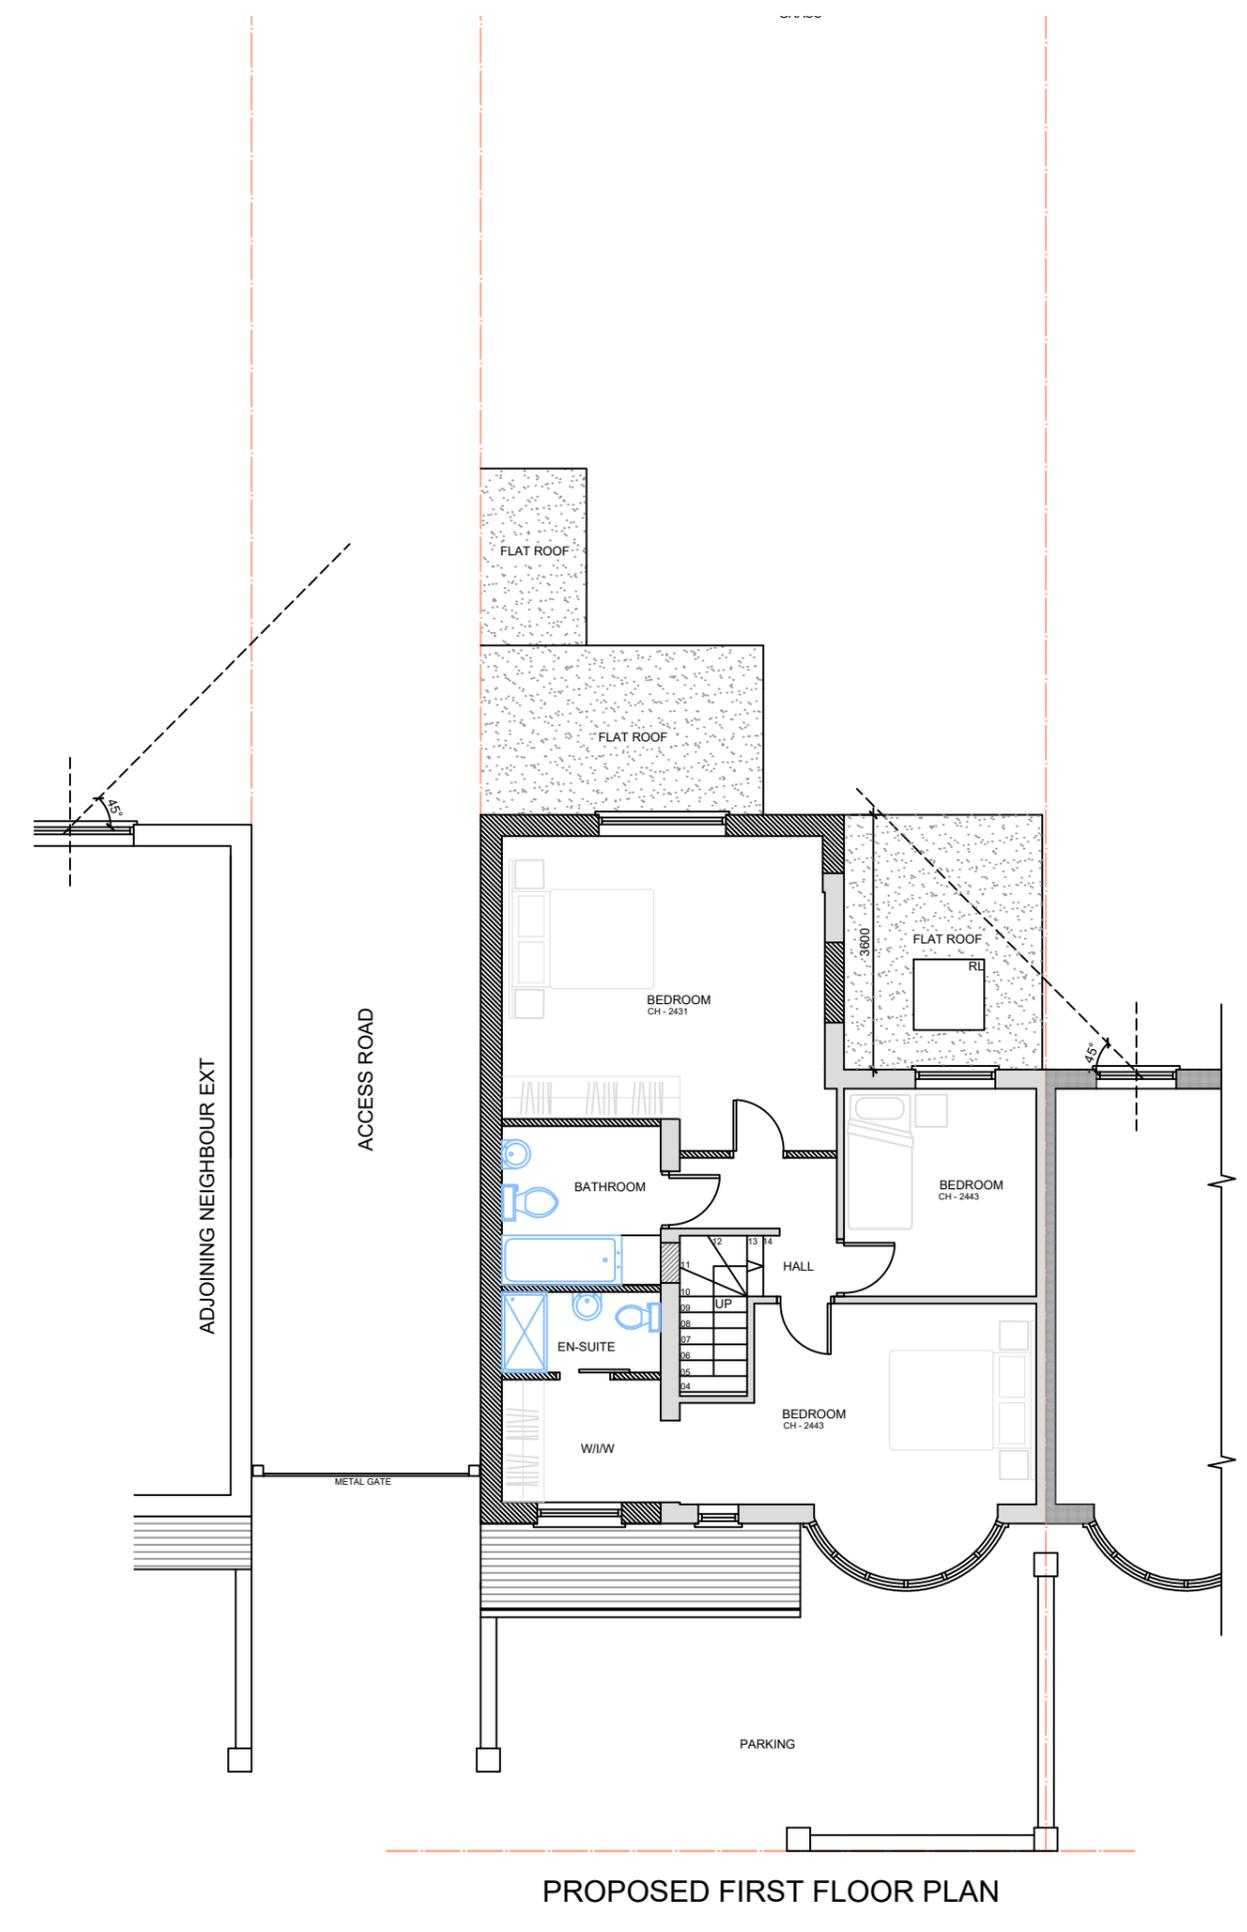

| | | |
|---------------|---|-------------------|
| Client | MR SURAJ KERAJ | |
| | LONDON INTERIORS UNIT 8 BOWMAN TRADING ESTATE WESTMORELAND ROAD LONDON NW9 9RL | |
| Project | 14 SELBY CHASE RUISLIP HA4 9AX | |
| Drawing Title | PROPOSED FLOOR PLANS | |
| Drawing No | PR25-104c | Rev. |
| Drawn By: | Scale: | Date: |
| BD | 1/100 | 22/12/2025 |