



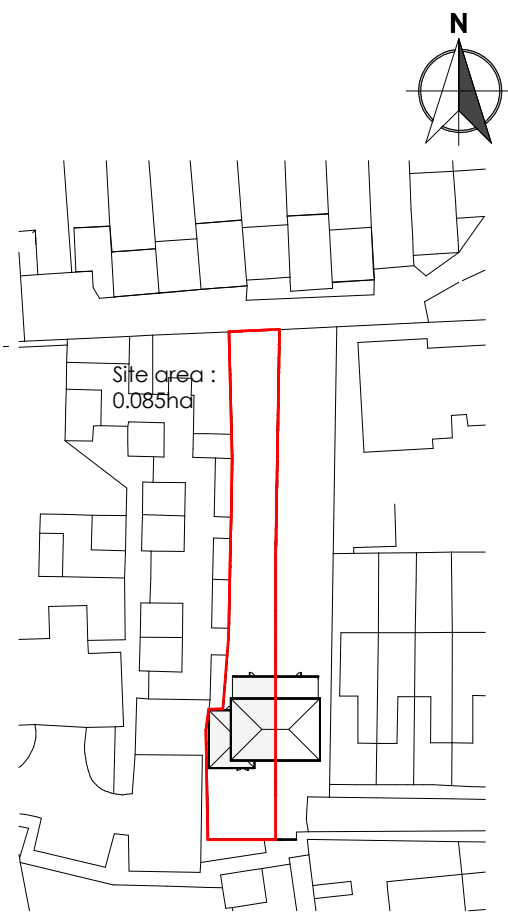

1	Location Plan
2305-L-100	1 : 1000

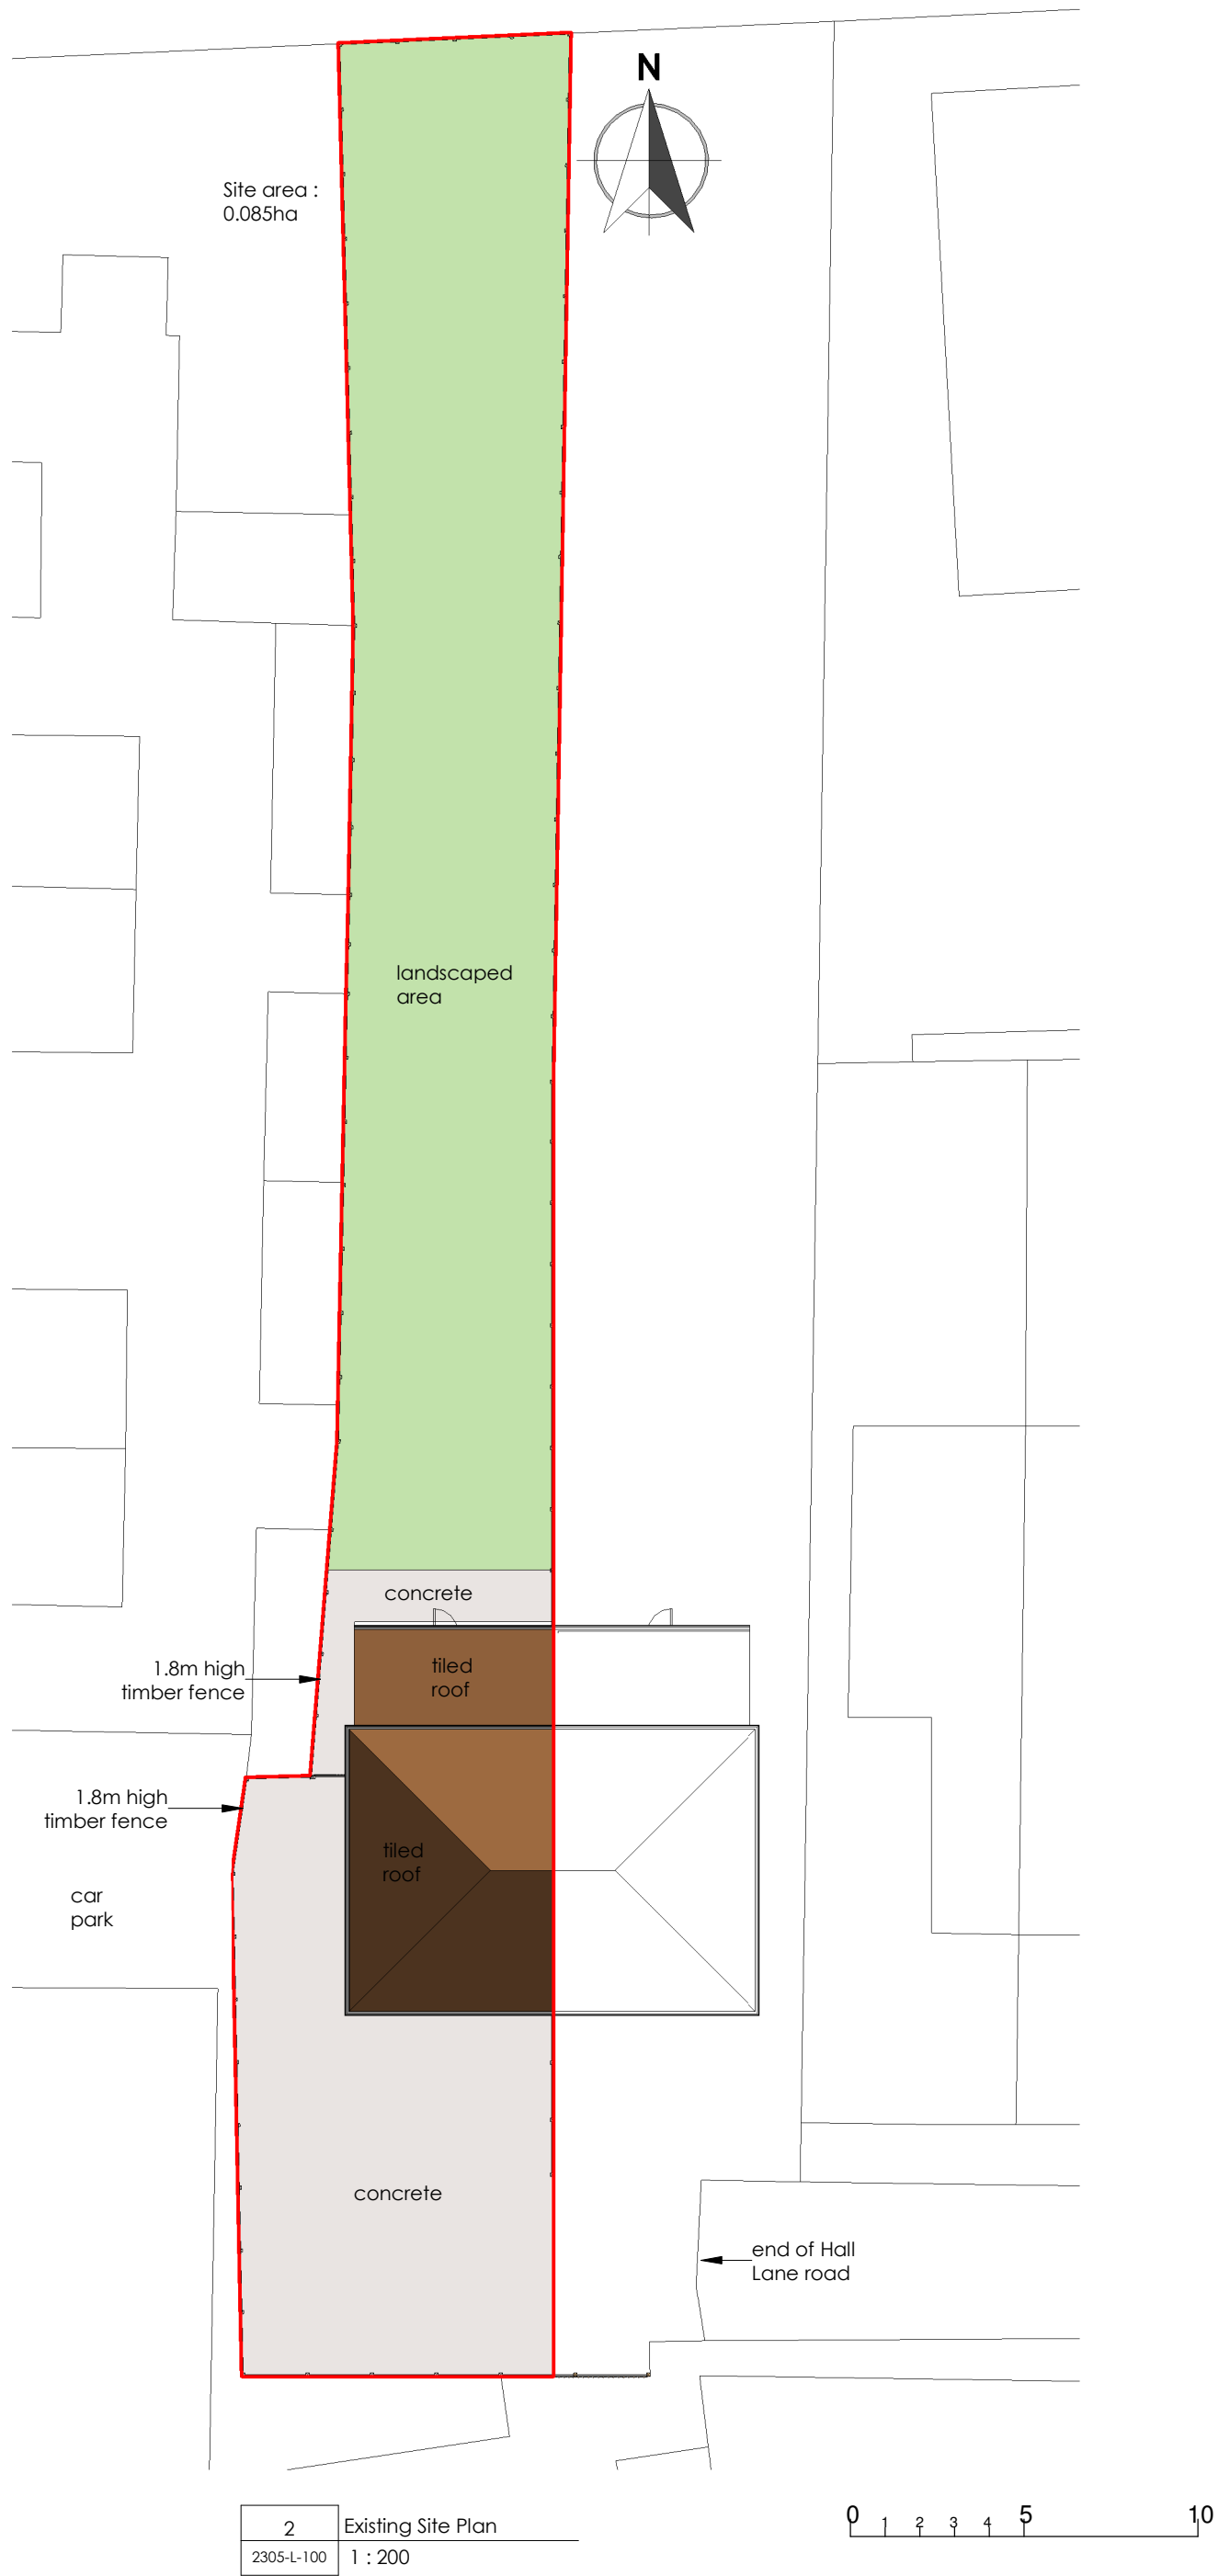

2	Existing Site Plan
2305-L-100	1 : 200

Rev. No.

Description

Date

- **Project:** Proposed Side Extension and Front Porch
16 Hall Lane Harlington UB3 5LB
- **Client:** Mr. Brar
- **Title:** Location Plan and Existing Site Plan
- **Project No:** 23P0511-005
- **Scale:** As indicated @A3
- **Rev:**
- **Date:** 04/2023
- **Drg No:** 2305-L-100