


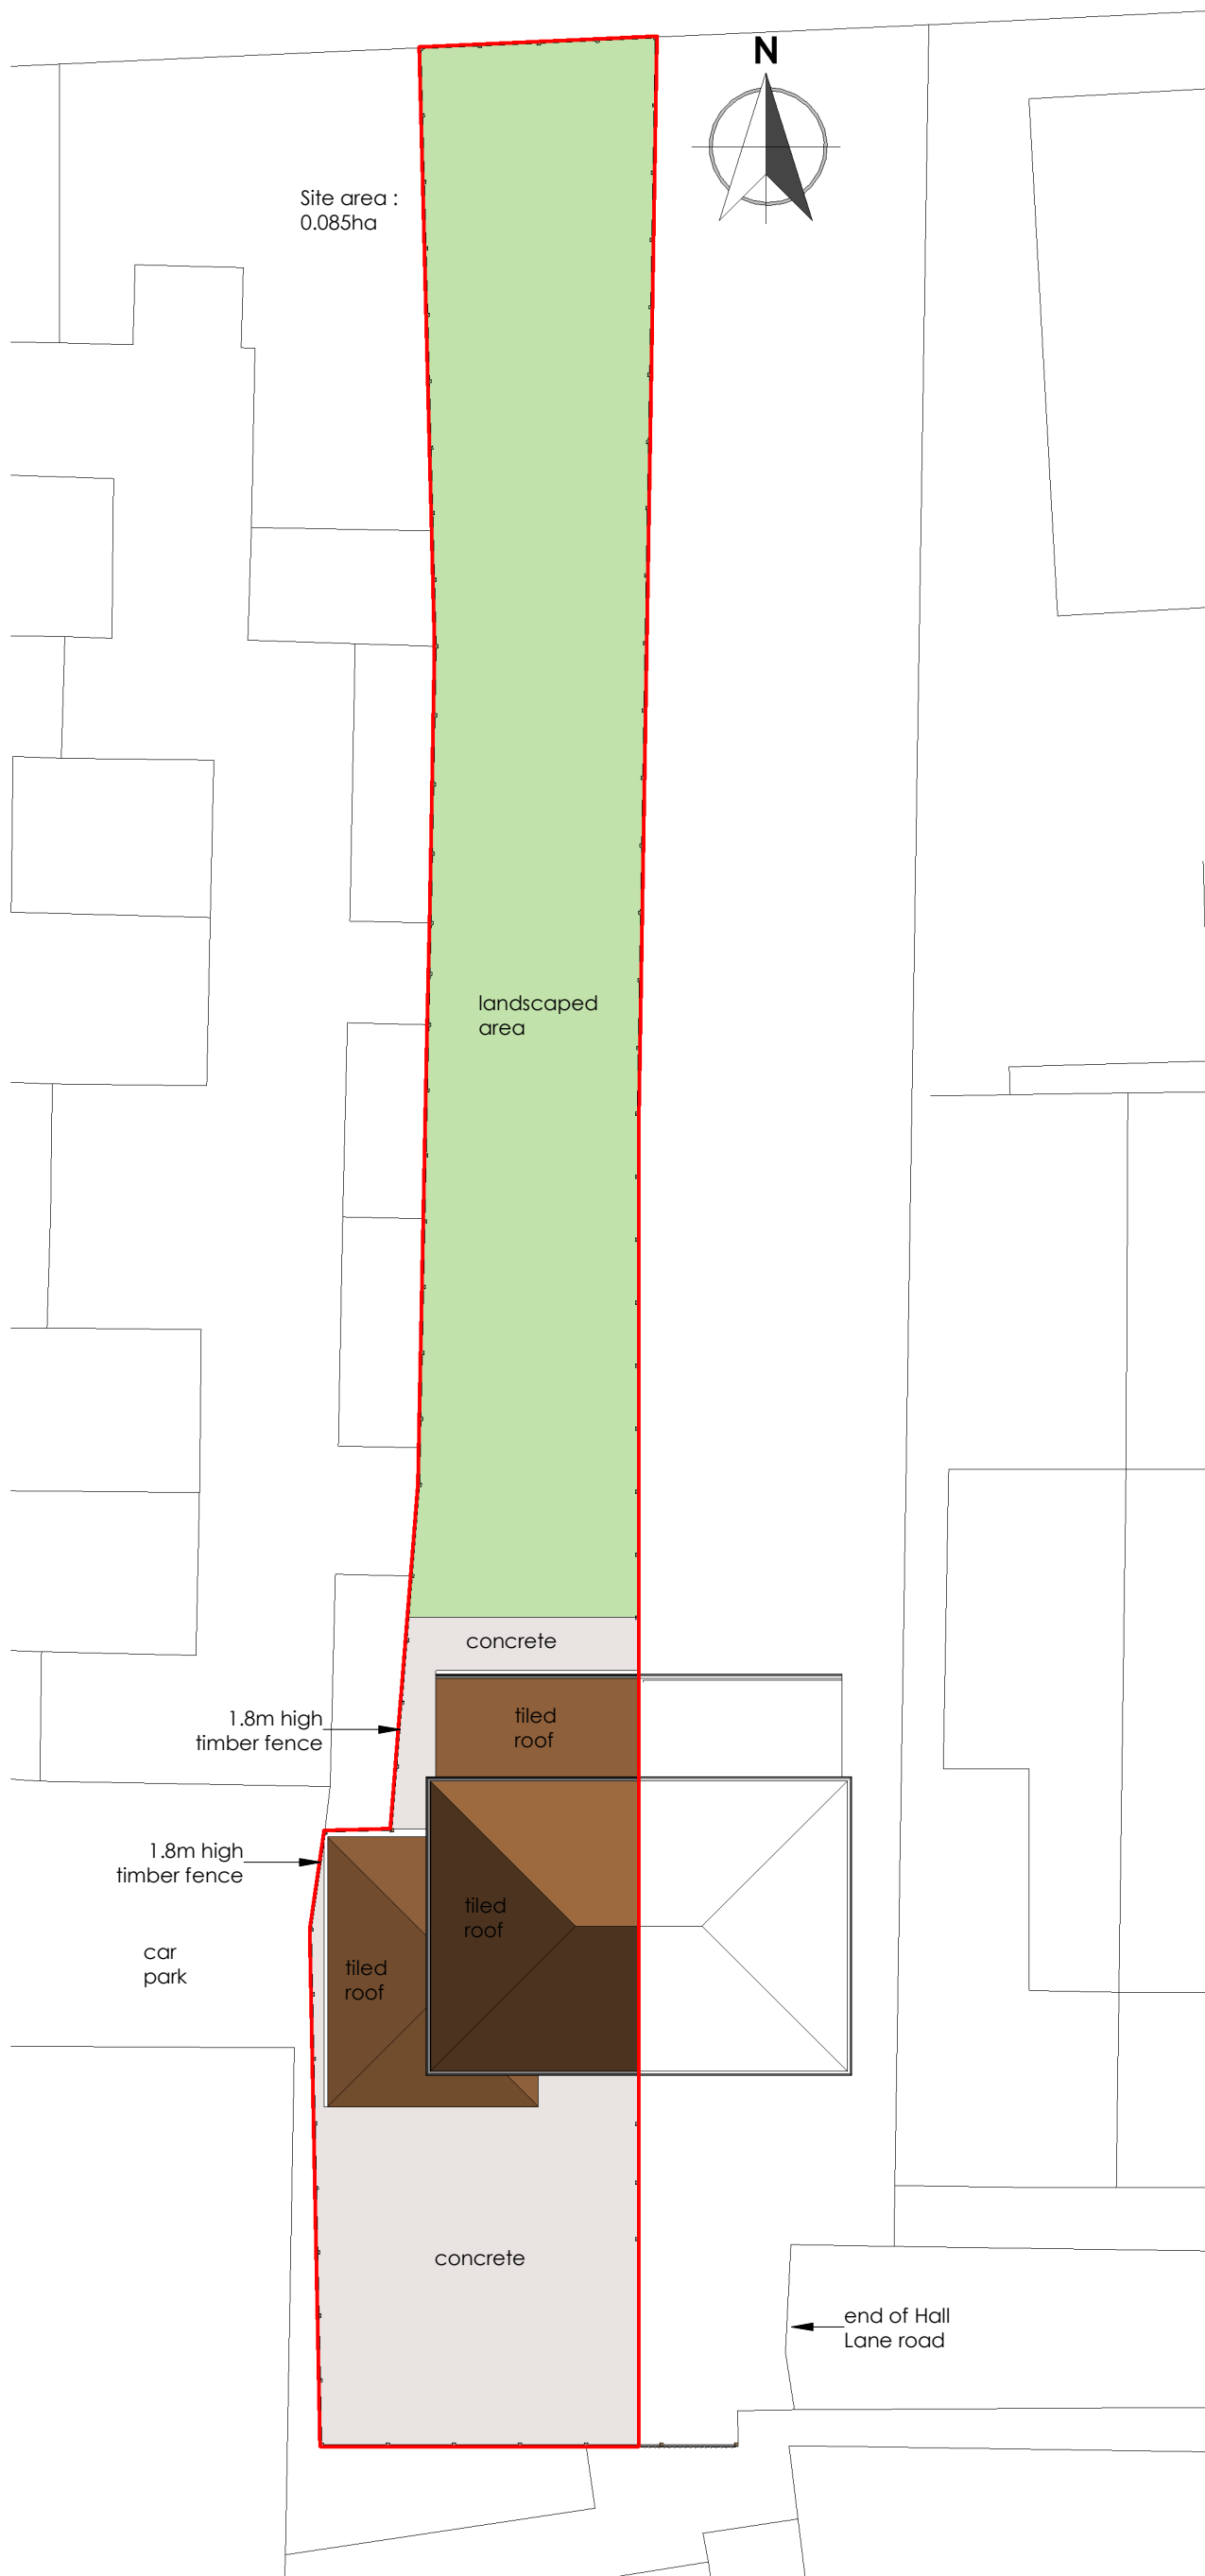

Rev. No.

Description

Date

● **Project:** Proposed Side Extension and Front Porch

16 Hall Lane Harlington UB3 5LB

● **Client:** Mr. Brar

● **Title:** Proposed Site Plan

● **Project No:** 23P0511-005

● **Drg No:** 2305-L-101

● **Scale:** 1 : 200

@A3 ● **Rev:**

● **Date:** 04/2023