


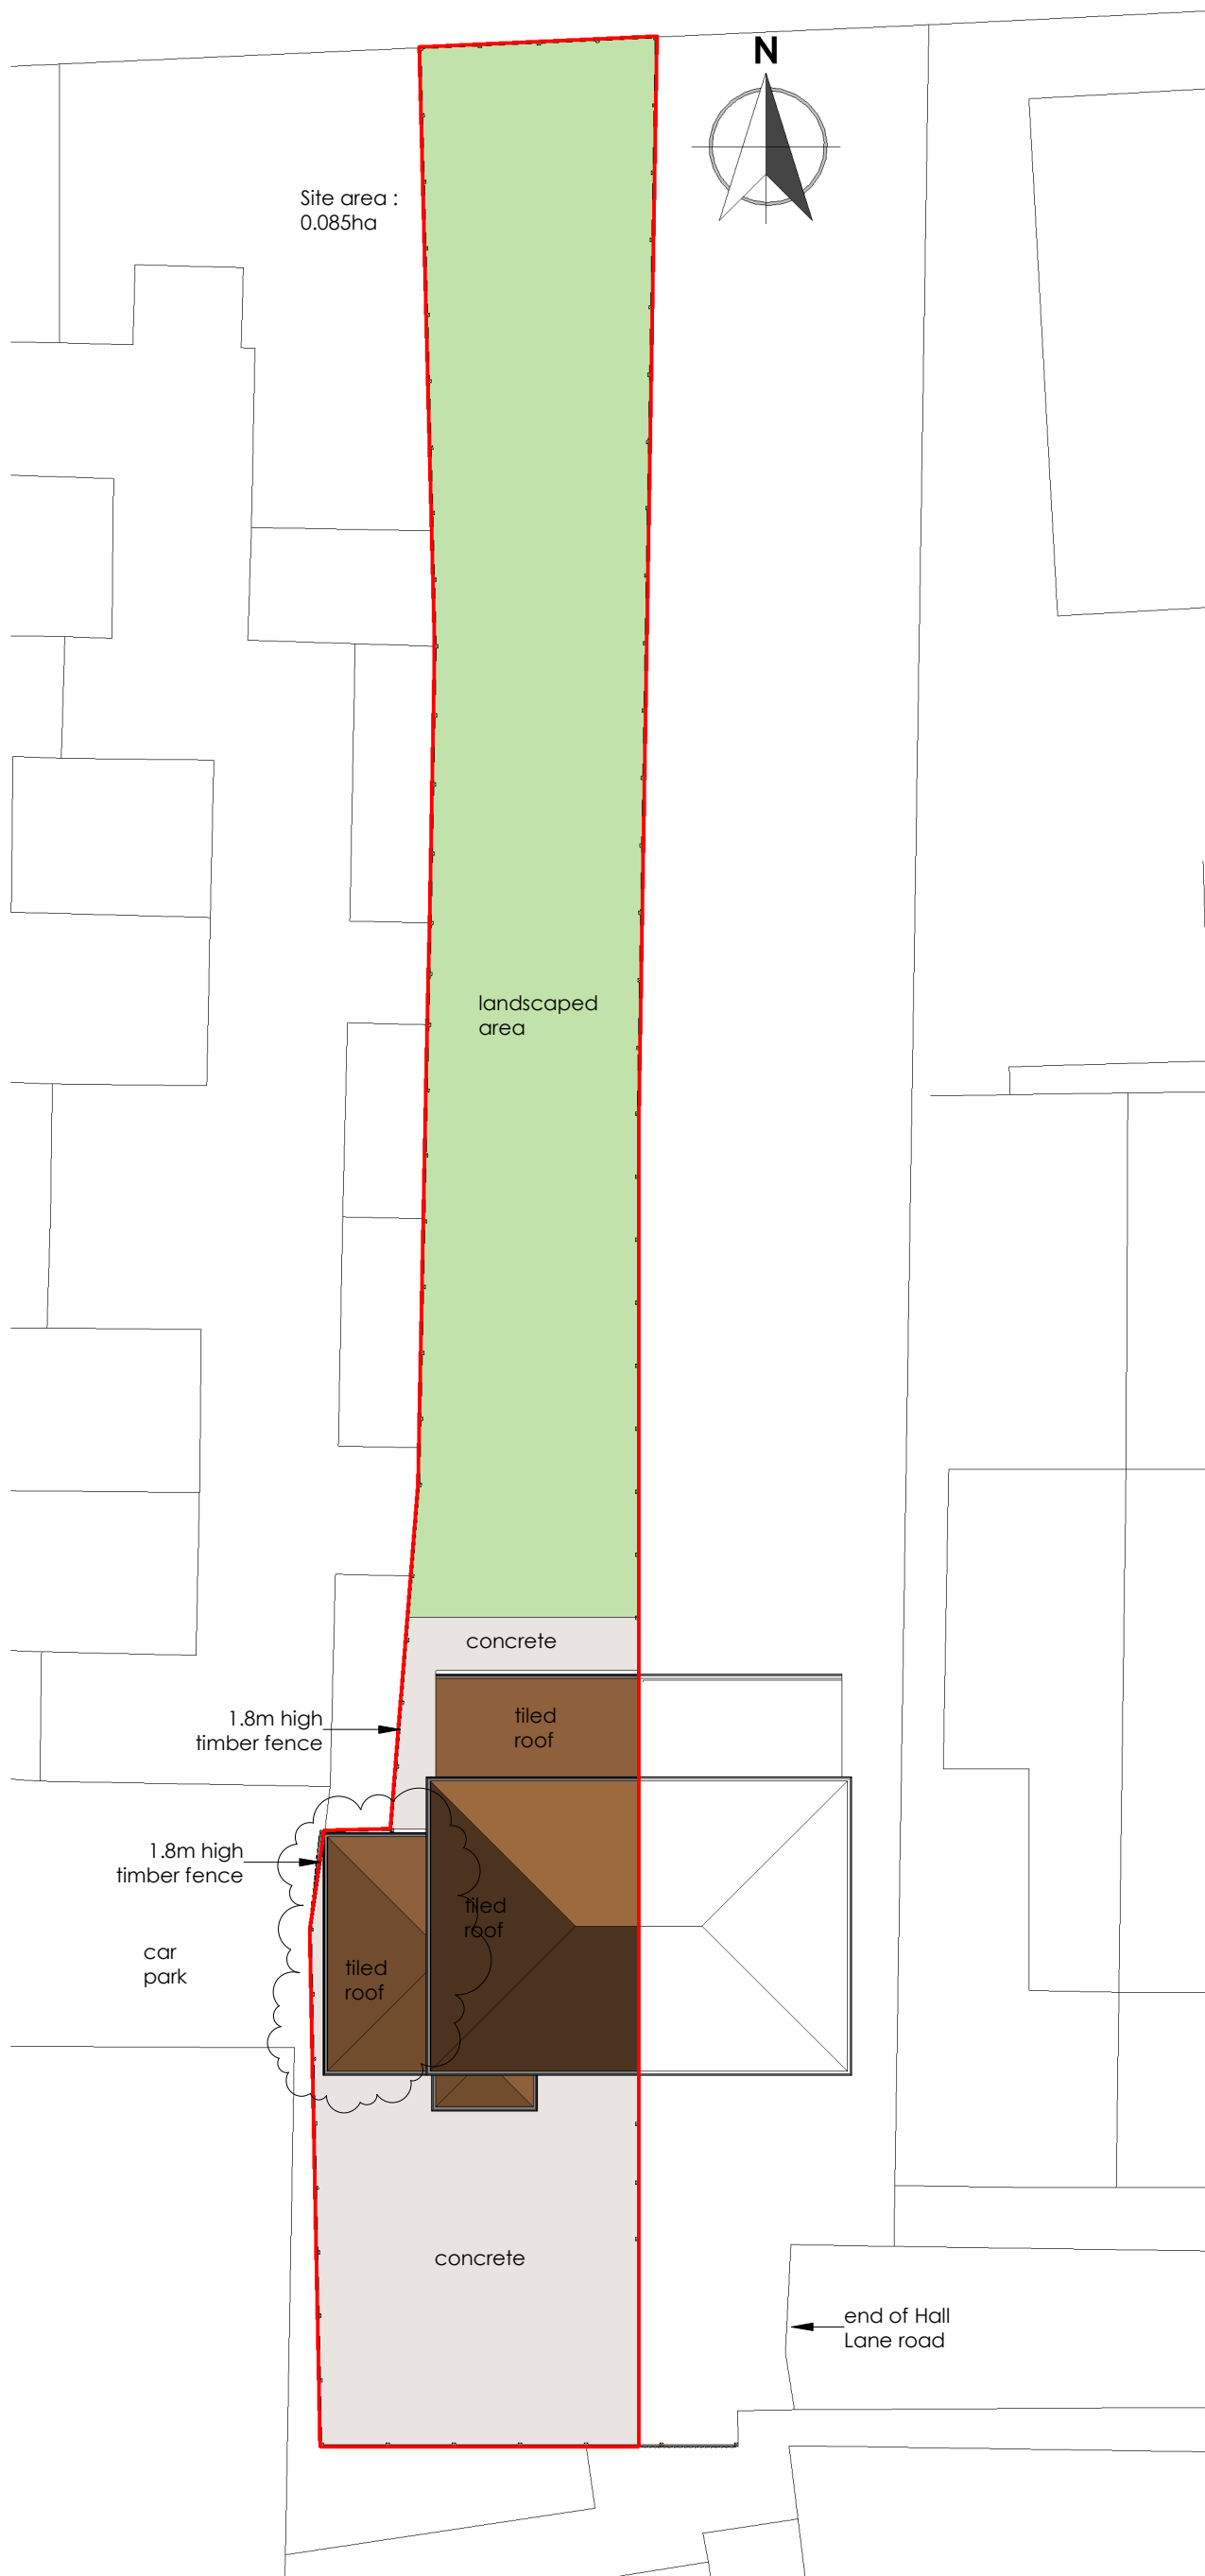

Rev. No.	Description	Date
A	Side extension aligned with front external wall	20.06.23

● **Project:** Proposed Side Extension and Front Porch
16 Hall Lane Harlington UB3 5LB

● **Client:** Mr. Brar

● **Title:** Proposed Site Plan

● **Project No:** 23P0511-005

● **Scale:** 1 : 200 @A3 ● **Rev:** A ● **Date:** 04/2023

● **Drg No:** 2305-L-101