


EXISTING


(Detached House)




LOCATION PLAN 1:1250 SCALE

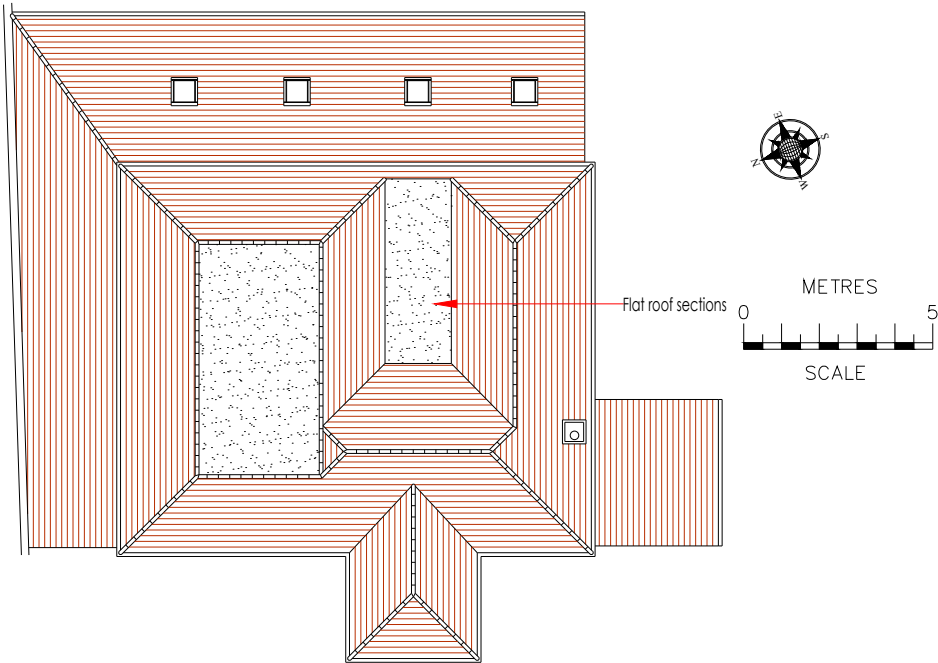

Roof Plan 1:200 at A3

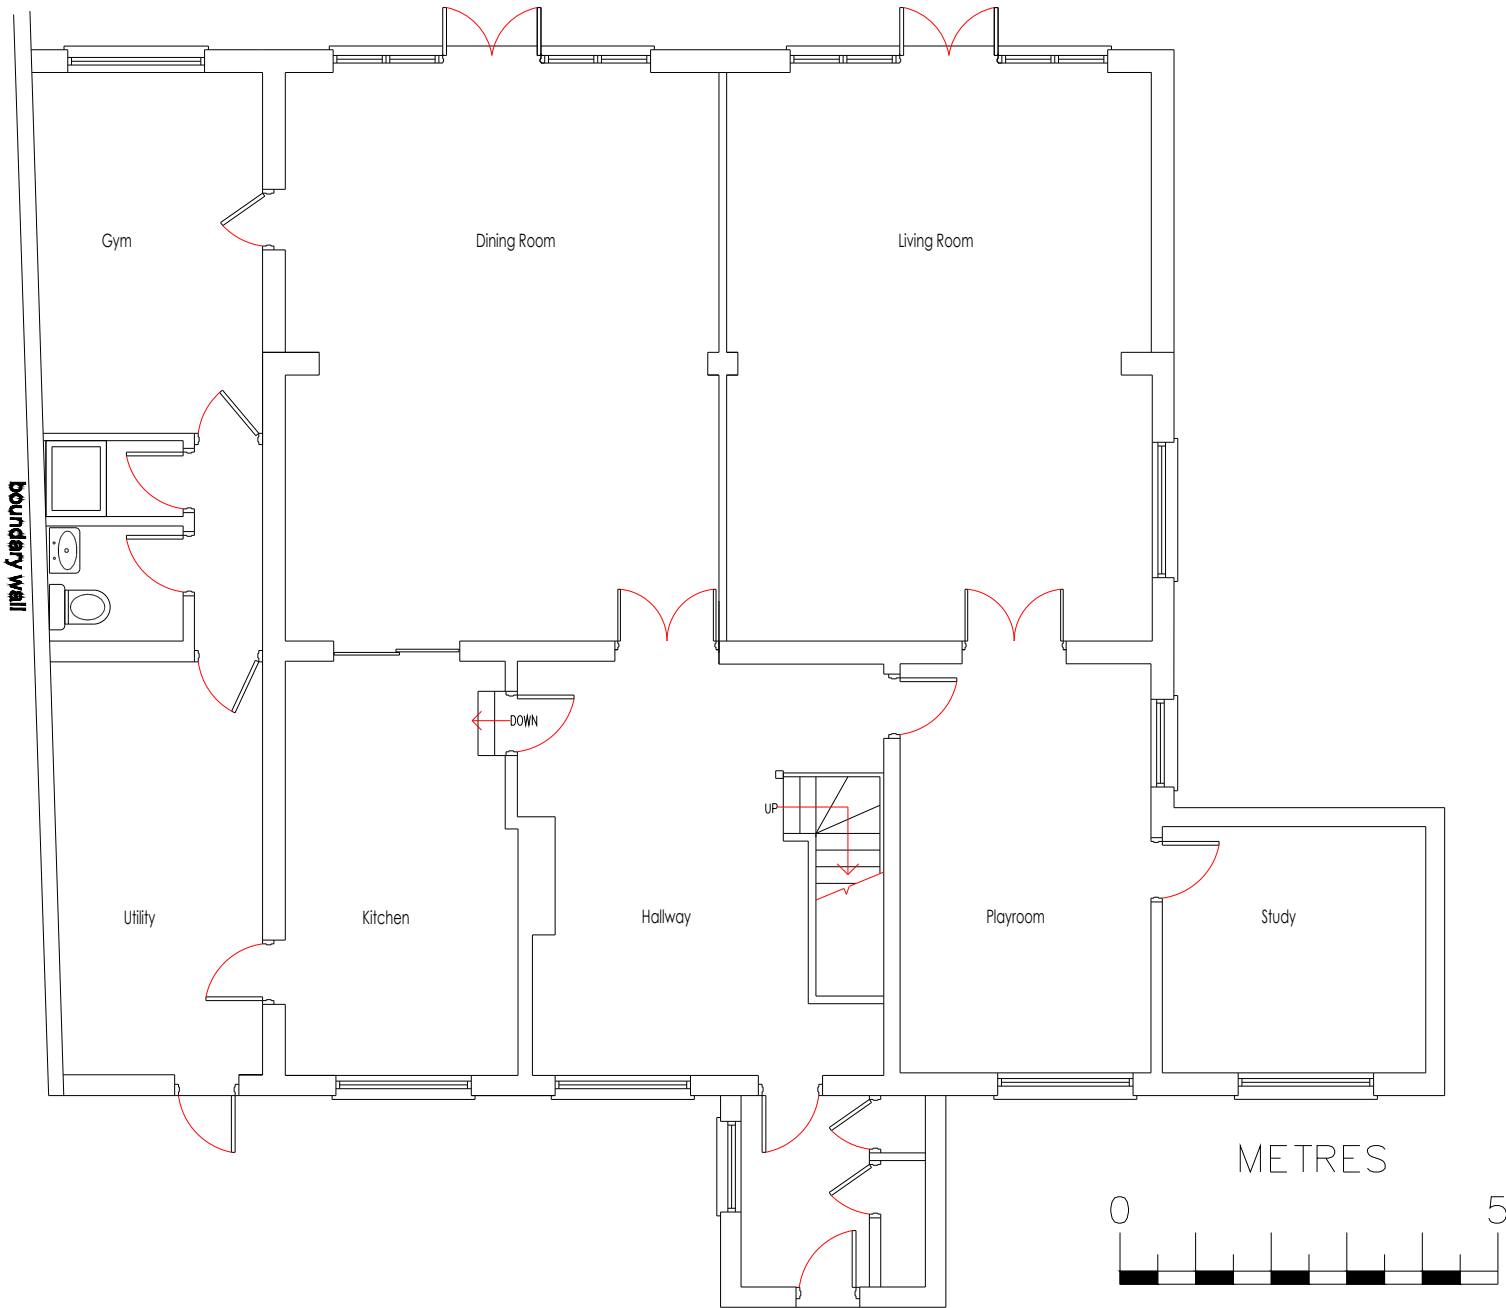

Ground Floor 1:100 at A3

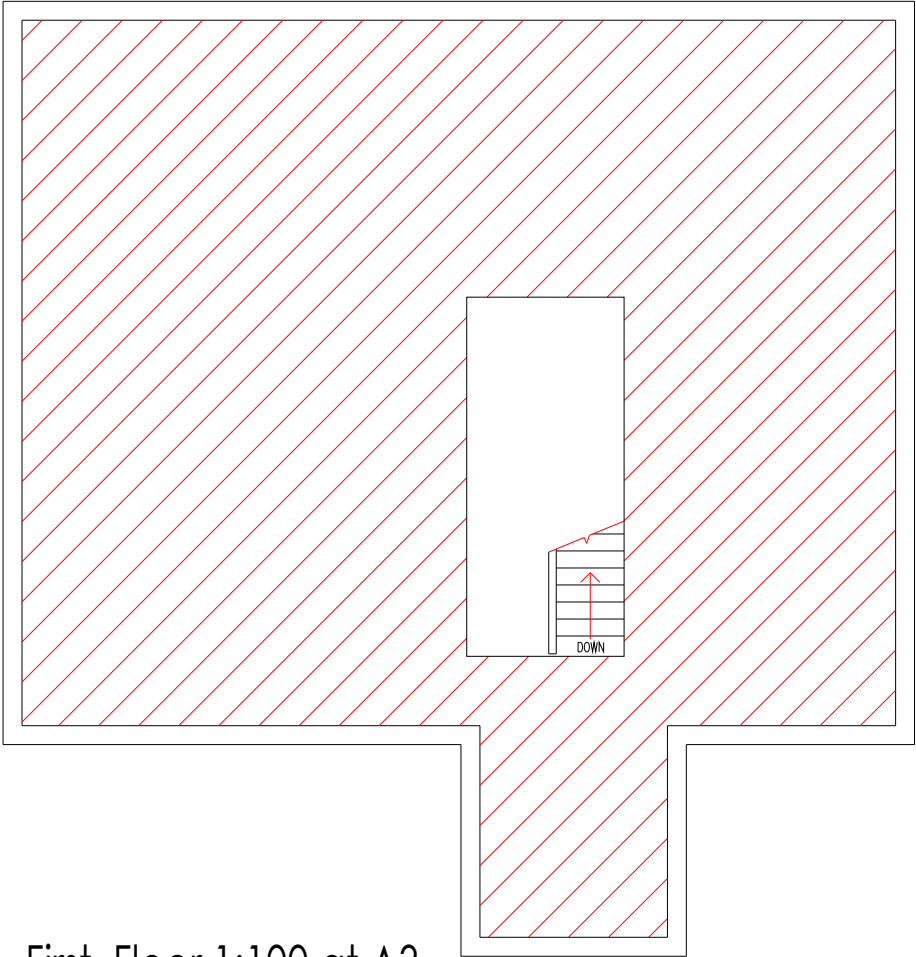

First Floor 1:100 at A3

LOCATION	12 Blossom Way Uxbridge Middlesex UB10 9LL
CLIENT	Dr. & Mrs. Baghla
DRAWING	Existing Plans
SCALE for printing:	1:50 at A1
SCALE for printing:	1:100 at A3
DRAWING NO.	1385-3
Date:	15/06/2023
MODEL LAUREL HOUSE LODGE WINDMILL ROAD EALING W5 4EG E-mail: model1drawing@hotmail.co.uk Tel: 07956 968 259	