


PROPOSED




Front Elevation


Rear Elevation

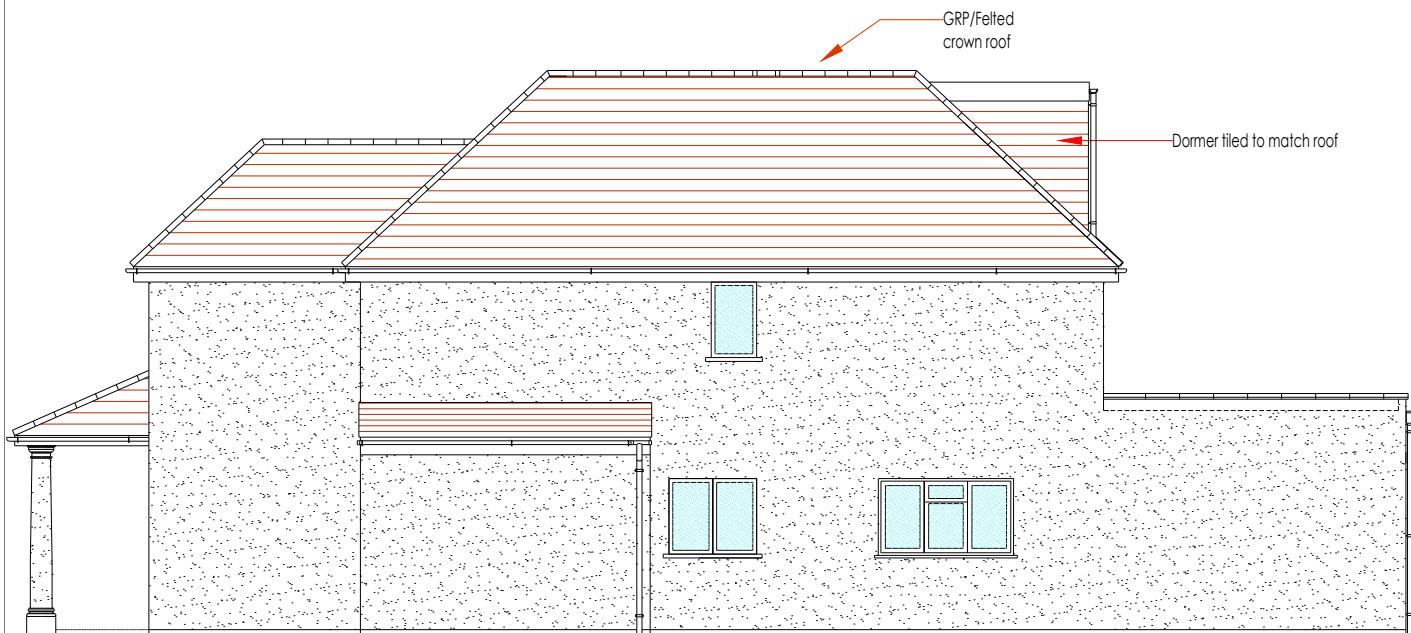

South Elevation

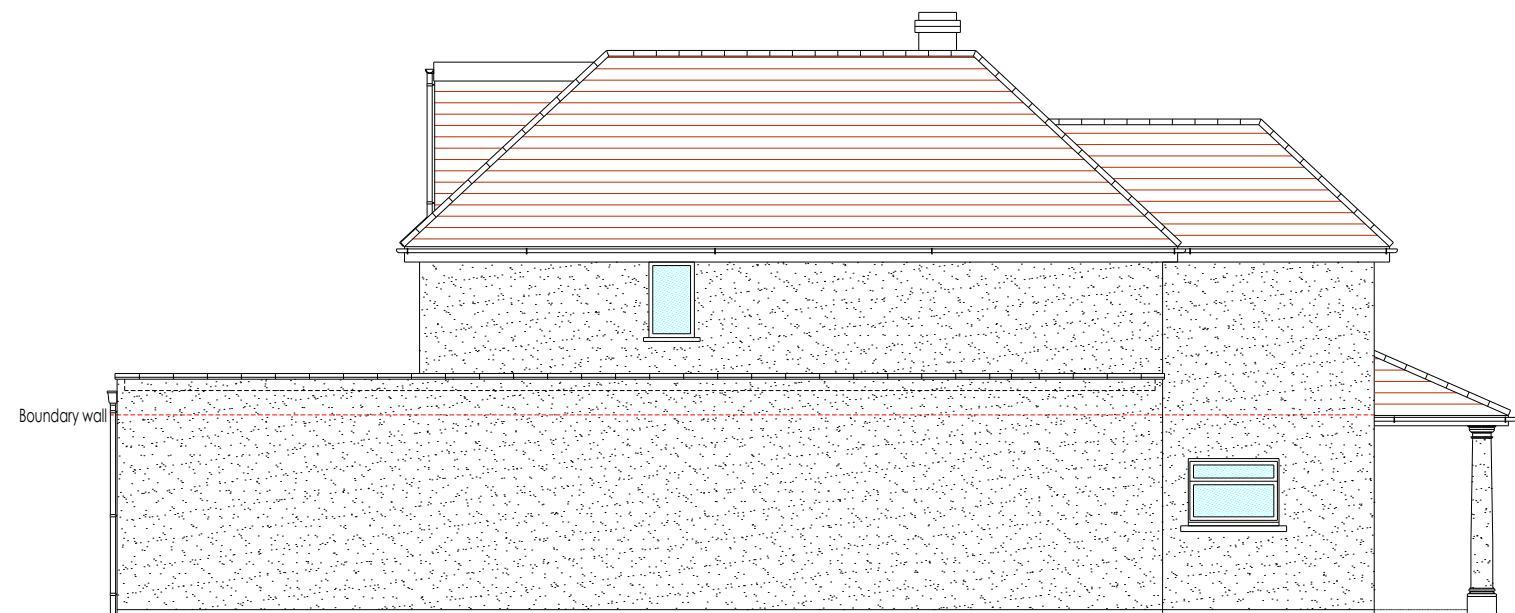

North Elevation

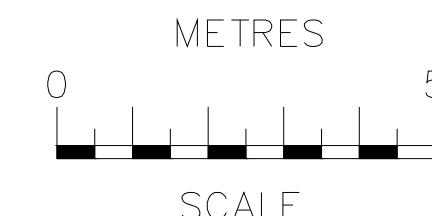

LOCATION	12 Blossom Way Uxbridge Middlesex UB10 9LL
CLIENT	Dr. Baghia
DRAWING	Proposed Elevations
SCALE for printing:	1:50 at A1
SCALE for printing:	1:100 at A3
DRAWING NO.	1385-6 Date: 18/06/2023
MODEL	LAUREL HOUSE LODGE WINDMILL ROAD EALING W5 4EG E-mail: model.drawing@hotmail.co.uk Tel: 07956 988259