


REVISION:	DATE:	NOTE:
A	Dec. 2022	Design amended

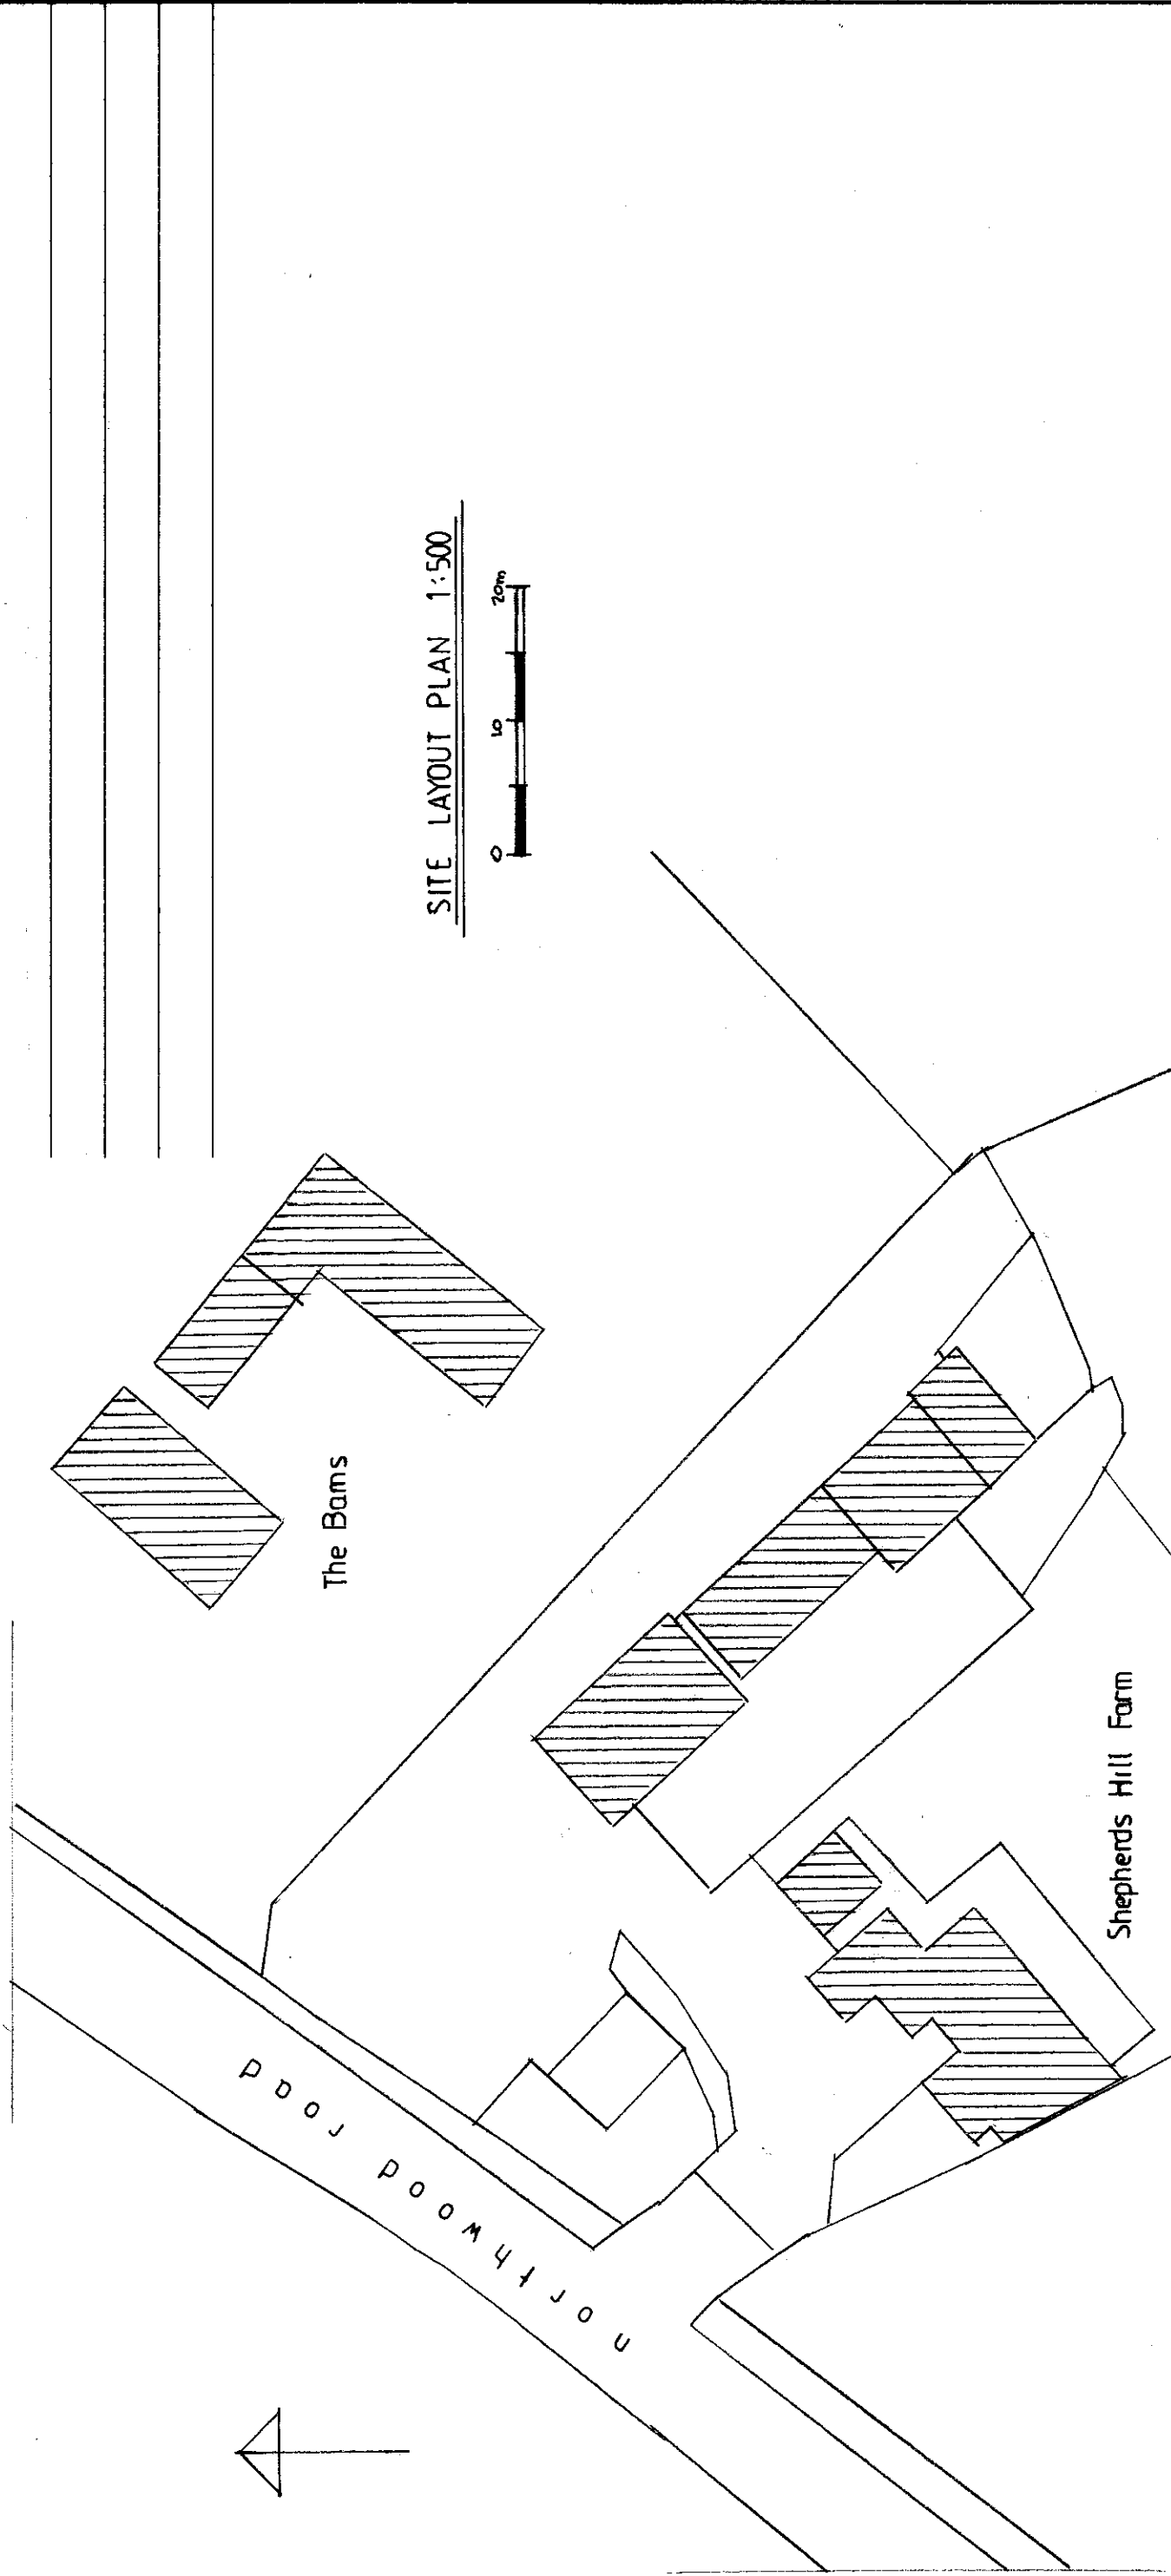

SITE LAYOUT PLAN 1:500

MENAGE CONSTRUCTION NOTES

Area of ground to accommodate the new Menage to be levelled with cut and fill to existing ground. Fill area to be retained with concrete gravel boards between steel post uprights at 1.8m cc.

Excavate trenching to accommodate land drain runs as shown on plan.

Whole area to be covered with geotextile membrane, dressed into drainage trench. Provide 300mm lap to joints.


Install 150mm dia upvc land drains into trench and backfill with 20mm gravel to bring level with ground. Drain to discharge into existing stormwater ditch to rear boundary.

Cover membrane with 150mm layer of crushed concrete hardcore levelled and compacted with roller.

Erect ranch style timber fencing to 1.2m high to perimeter of Menage, 30m x 20m, with posts at 1.8m cc. and 150mm gravel boards between. Install access gate as shown on plan.

Cover compacted stone with layer heavy duty non woven geotextile membrane with 300mm lap to joints.

Whole area covered with 50mm silicone sand levelled out and topped with layer 50mm rubber chippings.

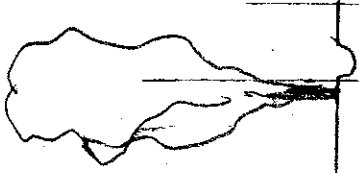

CROSS SECTION A - A 1:200

homeplans

Church Gardens, Church Hill, Harefield, Middlesex UB9 6DU

T: 01895 822488
E: patrick@homeplansharefield.com
W: www.homeplansharefield.com



CLIENT: MR & MRS GARNER

PROJECT: SHEPHERDS HILL FARM
202 NORTHWOOD ROAD, HAREFIELD

TITLE: DESIGN PROPOSAL - MENAGE
SITE PLANS

DRG NO:
2122 | 5

DATE: NOV. 2022
SCALE: 1:500 AT A2
DRAWN: [Signature]

A