



 EXISTING TREE

AZALEA WALK

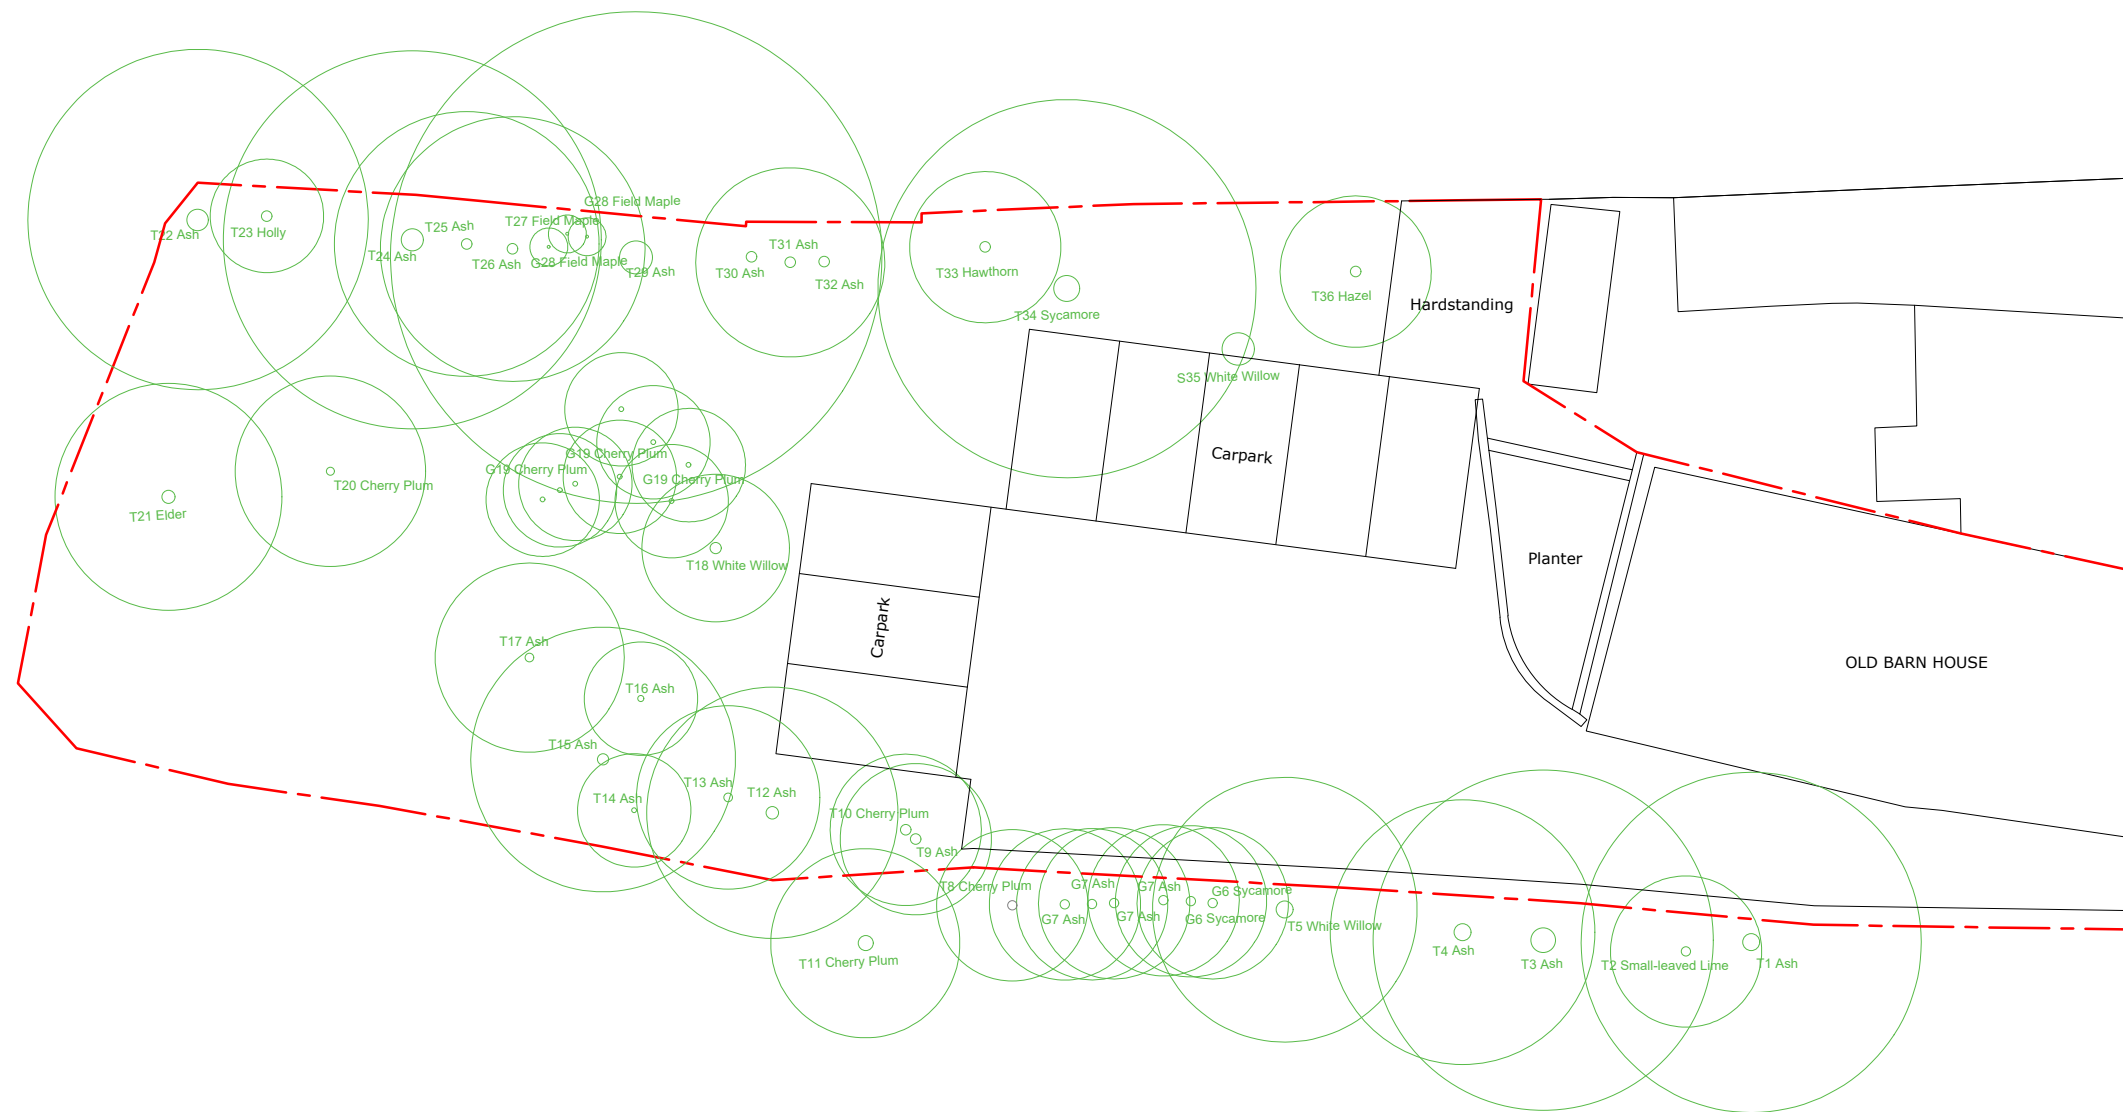

HIGH ROAD

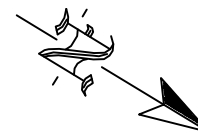

EXISTING
SITE PLAN

OLD BARN HOUSE, HIGH ROAD, EASTCOTE,
PINNERS HA5 2EW

Scale Bar
0 1 2 3 4 5 6 7 8 9 10 Metres
1:200 @ A3



THE GILLETT MACLEOD PARTNERSHIP
Chartered Architects & Town Planning Consultants
1 High Road Old Eastcote Pinner Middlesex HA5 2EW tel. 0208 868 1333

Drg. No. 24/3642/00
Scale 1:200@A3
Date 25/06/25
Drawn by KH

REVISION	
①	drawn