




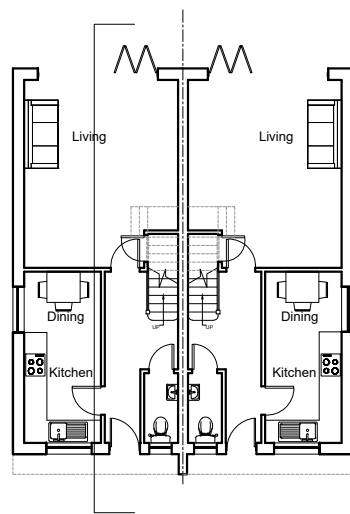


GROUND FLOOR PLAN

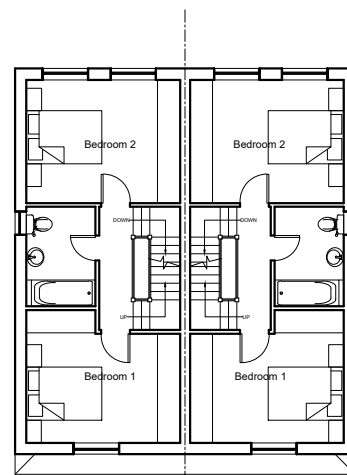

FIRST FLOOR PLAN

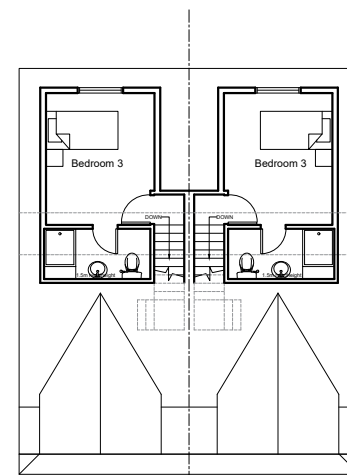

LOFT FLOOR PLAN

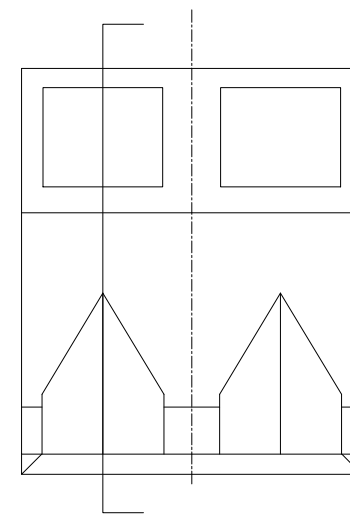


ROOF PLAN




NORTH WEST ELEVATION




SOUTH EAST ELEVATION

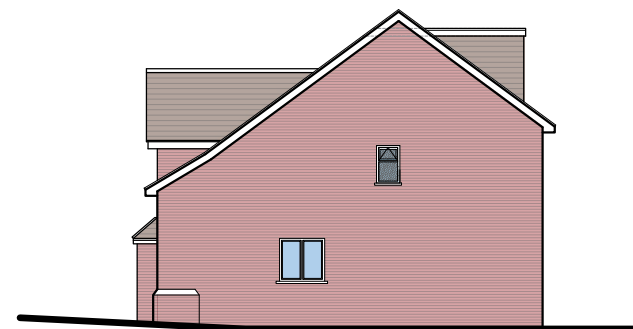

SOUTH WEST ELEVATION

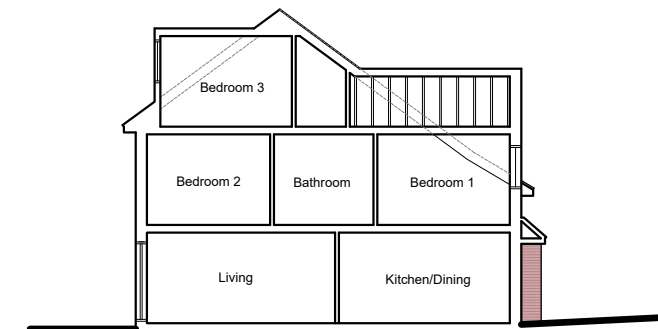

SECTION

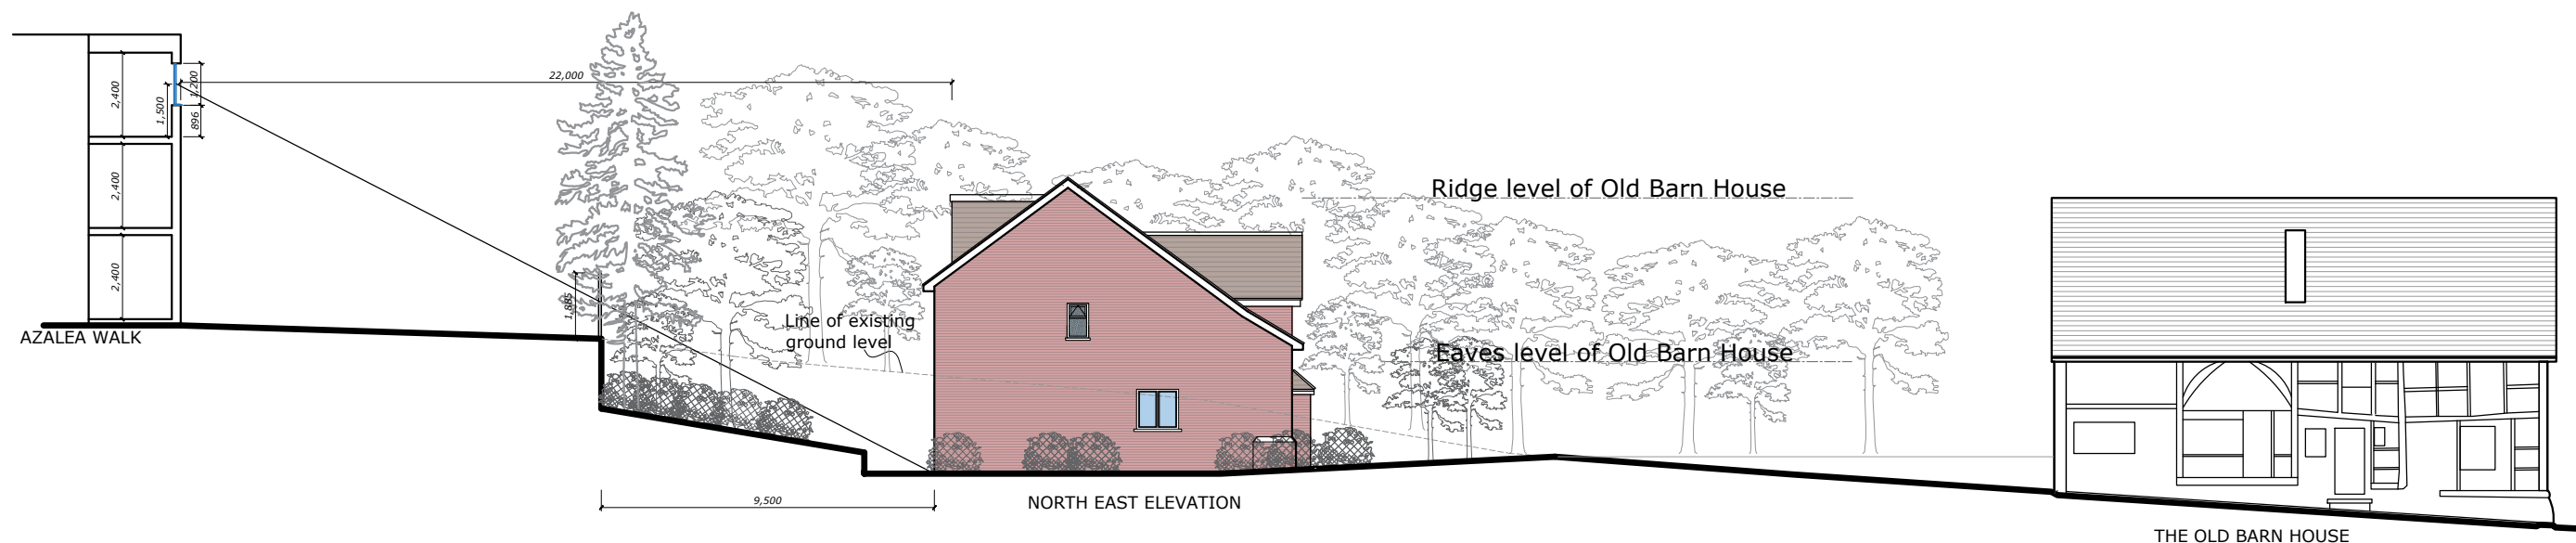


NORTH EAST ELEVATION

THE OLD BARN HOUSE

PROPOSED FLOOR PLANS AND ELEVATIONS

OLD BARN HOUSE, HIGH ROAD,
EASTCOTE, PINNER HA5 2EW

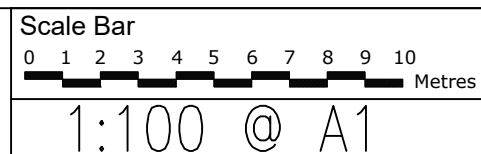

THE GILLETT MACLEOD PARTNERSHIP
Chartered Architects & Town Planning Consultants
1 High Road Old Eastcote Pinner Middlesex HA5 2EW tel. 0208 868 1333

Org. No. 24/3642/02
Scale 1:100
Date 01/05/25
Drawn by KH

REVISION

© drawer