





SCALE - 1 : 100.

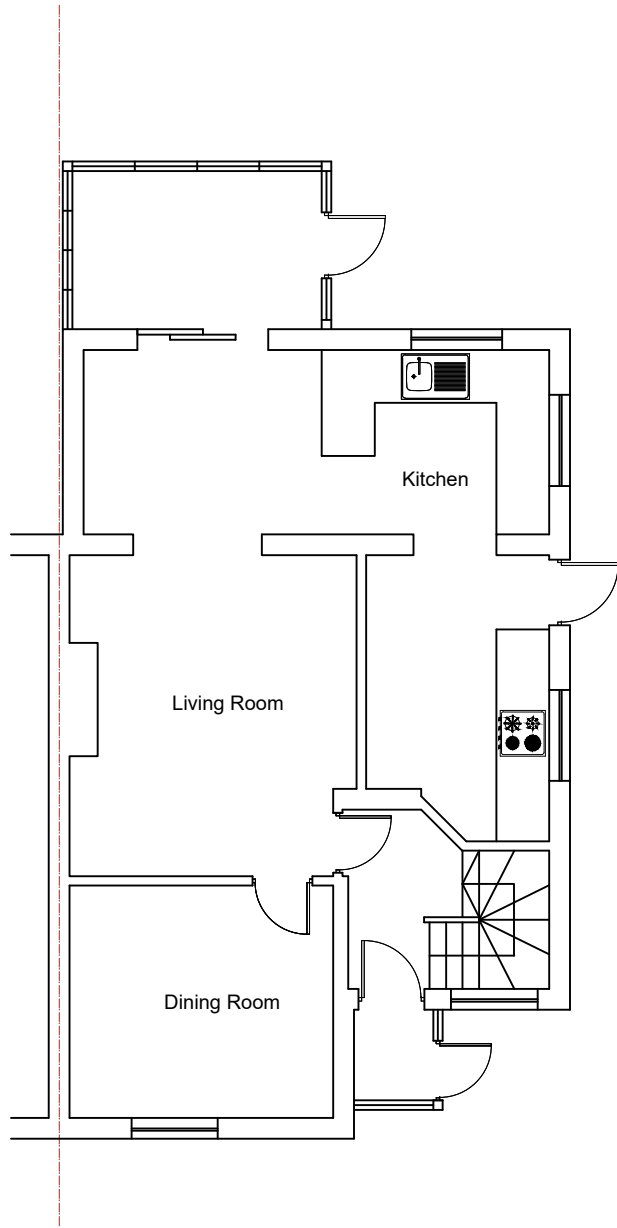

EXISTING GROUND FLOOR PLAN

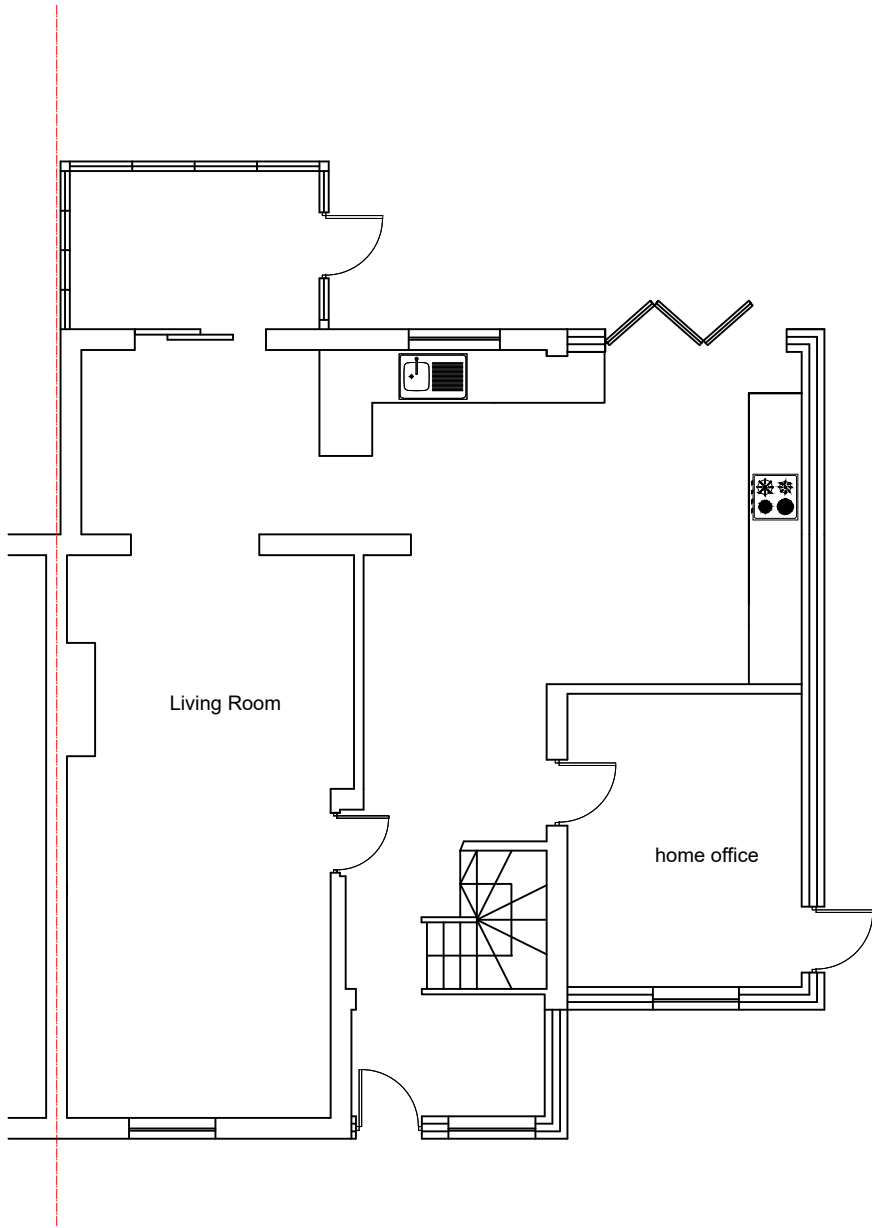

PROPOSED GROUND FLOOR PLAN

M C S DESIGN Architectural Services Millennium Creative Services Design 53 Westmead, Windsor, SL4 3NN	mob: 07989319224 tel: 01753 869117 fax: 01753 869117 www.mcsdesignservices.co.uk email: info@mcsdesignservices.co.uk	client MR.SHABBIR SYED	site 66 LONGMEAD ROAD, HAYES, UB3 2HE	project 2 STOREY SIDE EXTENSIONS, FRONT PORCH AND PART ROOF CHANGE FROM FLAT TO TILE PITCHED	title EXISTING AND PROPOSED GROUND FLOOR PLANS	status HOUSEHOLDER PLANNING APPLICATION	scale 1:100 @ A3	drawn Kaleem Janjua B.Arch.
						drawing number SYED/PLAN/003	date 24th December 2024	revision