





EXISTING FLOOR PLAN

SCALE 1:50  
0 1m 2m 3m 4m 5m

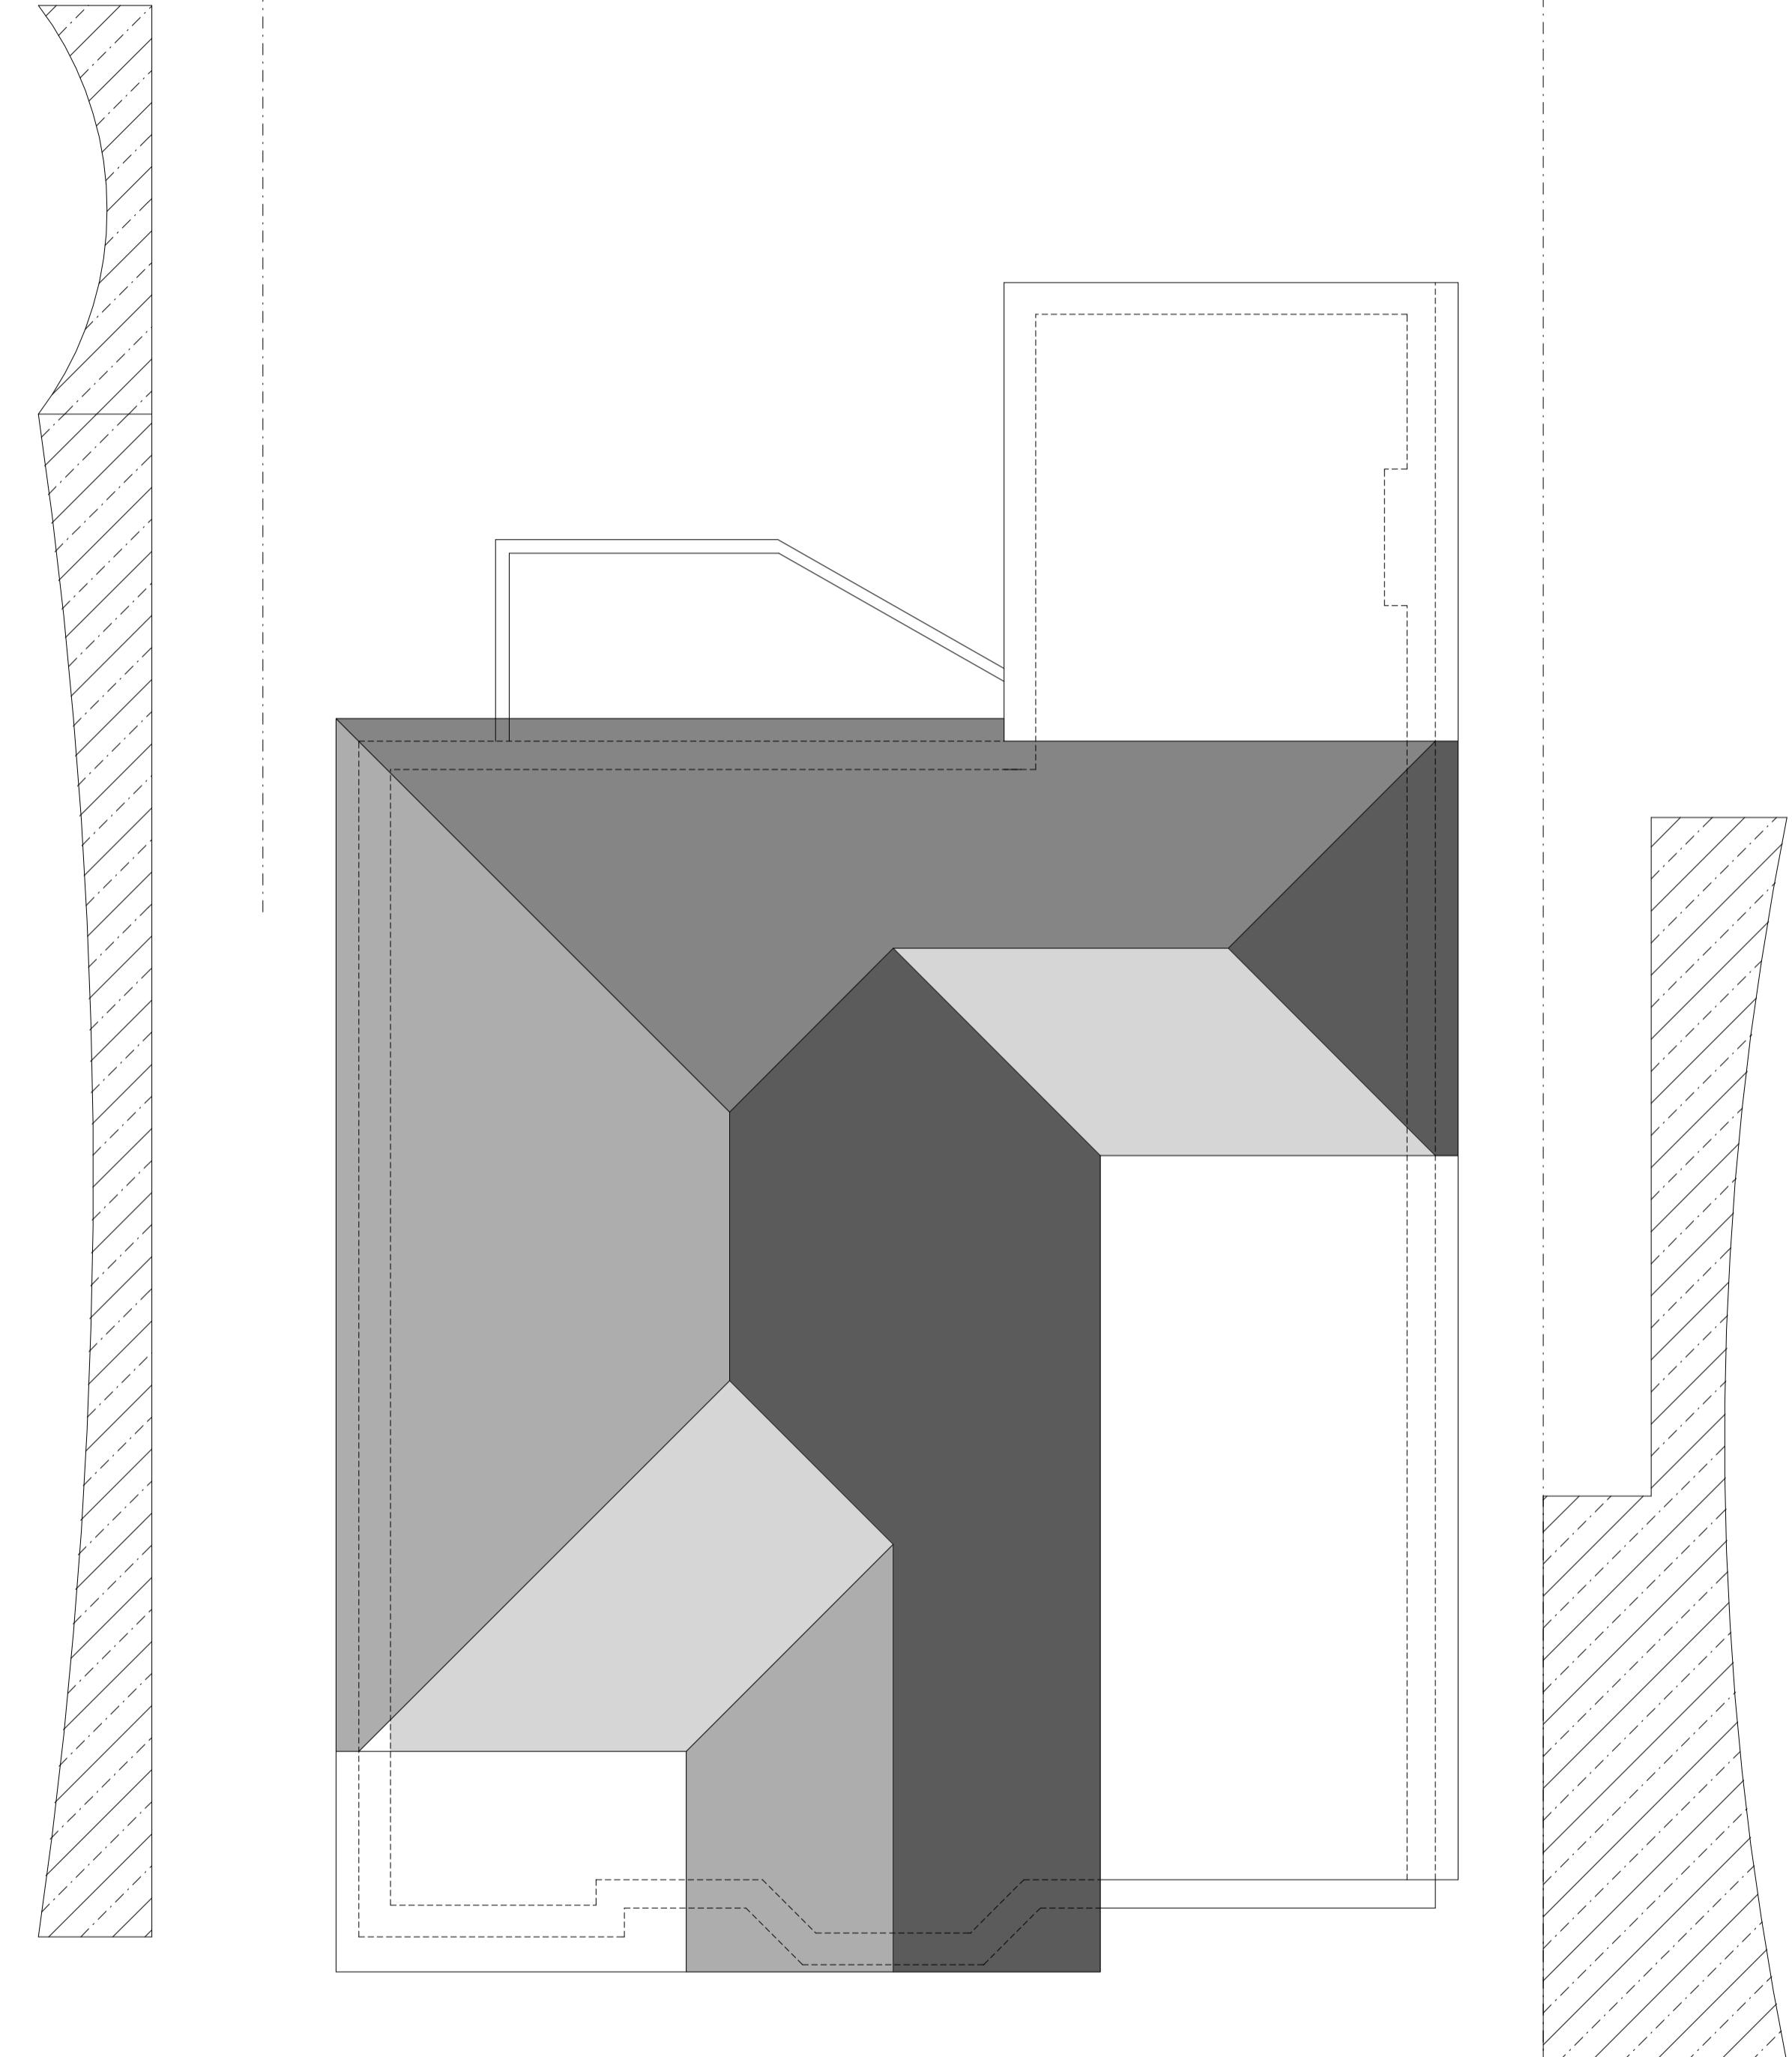

EXISTING ROOF PLAN

11, Glebe Avenue  
Ickenham

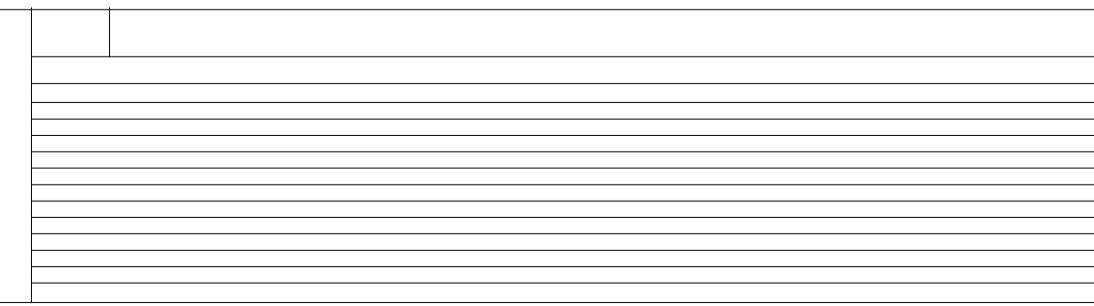

SCALE 1:50  
0 1m 2m 3m 4m 5m

PLAN  
PROJECT

Existing Plans  
Rear Extension and Alterations to Roof  
to Provide First Floor Living Accommodation

DWG No  
01  
Rev: -

Date: January 2022  
Project: 11, Glebe Avenue, Ickenham  
Scale: 1:50 @ A1  
Checked: AW  
Drawing Title: Existing Plans  
Status: Planning  
Job No: 359

Highford  
Design and Build Limited  
27 Bellamy Close, Ickenham, Middlesex, UB10 8SJ  
email: info@highforddesign.co.uk - web: www.highforddesign.co.uk  
telephone: 01895 622575 - mobile: 07935 390205