





EXISTING FRONT ELEVATION (STREET SCENE)

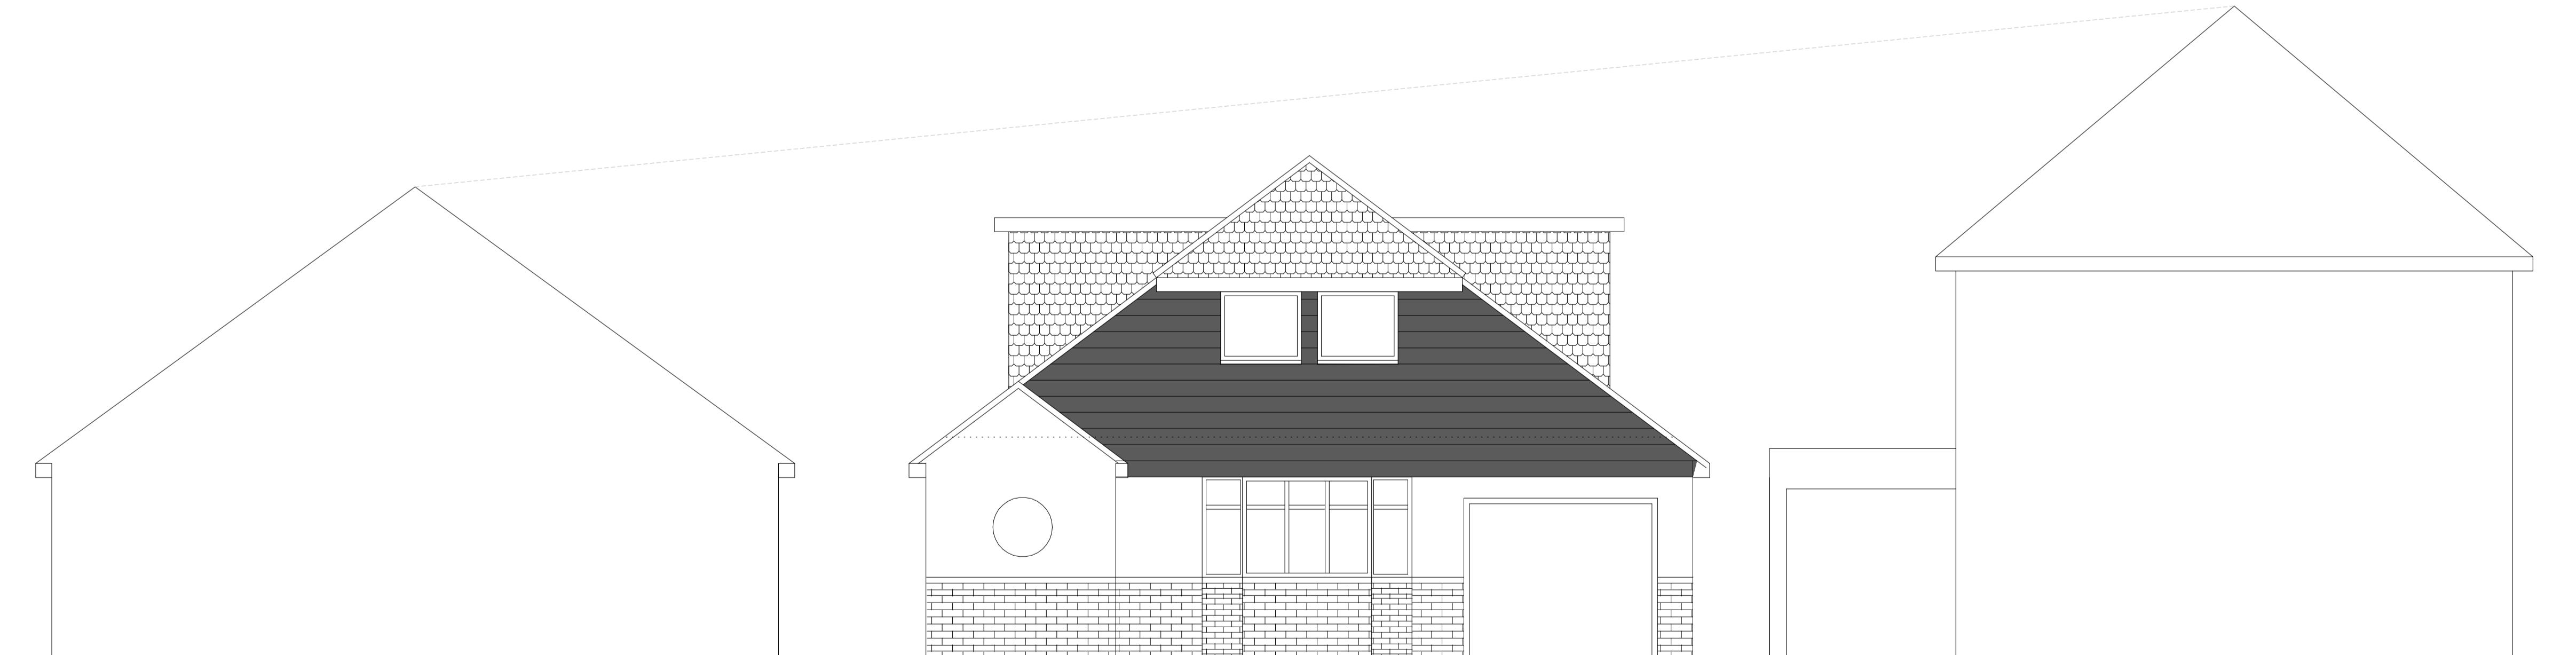

PROPOSED FRONT ELEVATION (STREET SCENE)

11, Glebe Avenue
Ickenham

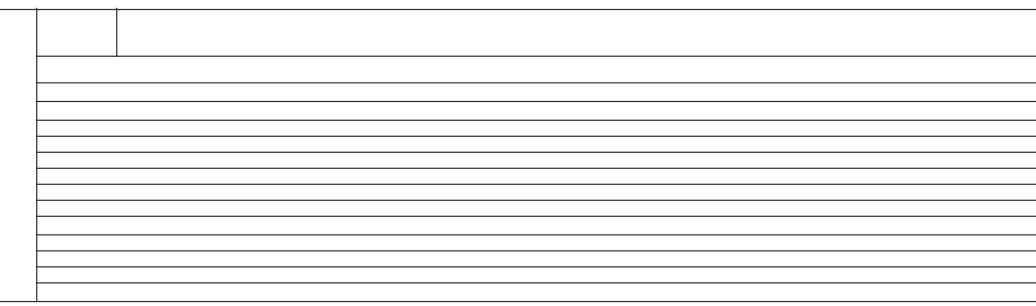

SCALE 1:50
0 1m 2m 3m 4m 5m

PLAN
PROJECT

Existing and Proposed Front Elevations
Rear Extension and Alterations to Roof
to Provide First Floor Living Accommodation

General Notes:
1. All dimensions to be checked on site prior to construction any discrepancies should be reported to the highford design
2. All dimensions are in metres.
3. As this is a computer drawing scale of drawings can vary on printing check on site for setting out.
4. Copying of drawings should not be used to calculate areas for the purpose of valuations. All dimensions to be checked
on site by contractor and such dimensions to be their responsibility

DWG No
03
Rev. - C

Date: January 2022
Project: 11, Glebe Avenue, Ickenham
Scale: 1:50 @ A1
Checked: AW
Drawing Title: Front Elevations
Status: Planning
Job No: 359

Highford
Design and Build Limited
27 Bellamy Close, Ickenham, Middlesex, UB10 8SJ
email: info@highforddesign.co.uk - web: www.highforddesign.co.uk
telephone: 01895 622575 - mobile: 07557 390205