



9 Glebe Avenue

11 Glebe Avenue

13 Glebe Avenue

EXISTING FRONT ELEVATION (STREET SCENE)




9 Glebe Avenue

11 Glebe Avenue

13 Glebe Avenue

PROPOSED FRONT ELEVATION (STREET SCENE)

11, Glebe Avenue
Ickenham

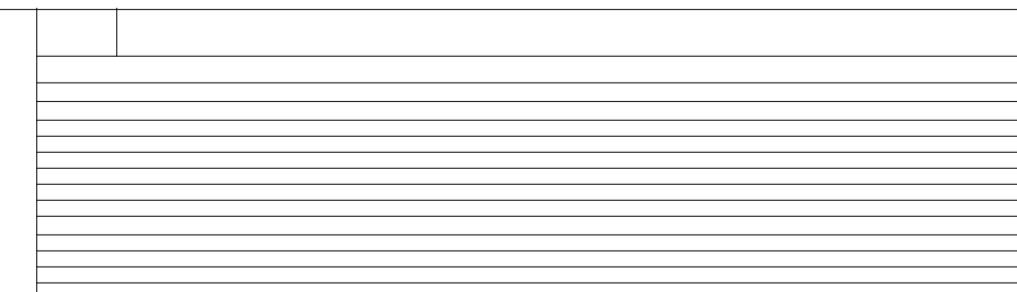

SCALE 1:50
0 1m 2m 3m 4m 5m

PLAN
PROJECT

Existing and Proposed Front Elevations
Rear Extension and Alterations to Roof
to Provide First Floor Living Accommodation

DWG No

03

Rev: - d

Date: January 2022
Project: 11, Glebe Avenue, Ickenham
Scale: 1:50 @ A1
Checked: AW
Drawing Title: Front Elevations
Status: Planning
Job No: 359

Highford
Design and Build Limited
27 Bellamy Close, Ickenham, Middlesex, UB10 8SJ
email: info@highforddesign.co.uk - web: www.highforddesign.co.uk
telephone: 01895 622575 - mobile: 07557 390205