


All Dimensions subject to verification on site.
Do Not Scale From Paper Drawings.
(If in doubt refer to the Architect)



Eznat - architecture | development
One Business Village, Emily Street, Hull
HU9 1ND

CLIENT CO.	...	DRAWING NO.	378.01.04
CLIENT ADDRESS.	...	LAYOUT TITLE.	Existing Ground Floor Plan
PROJECT NAME.	62 Hillingdon Hill	REVISION	...
		SCALE.	1:50 @ A3

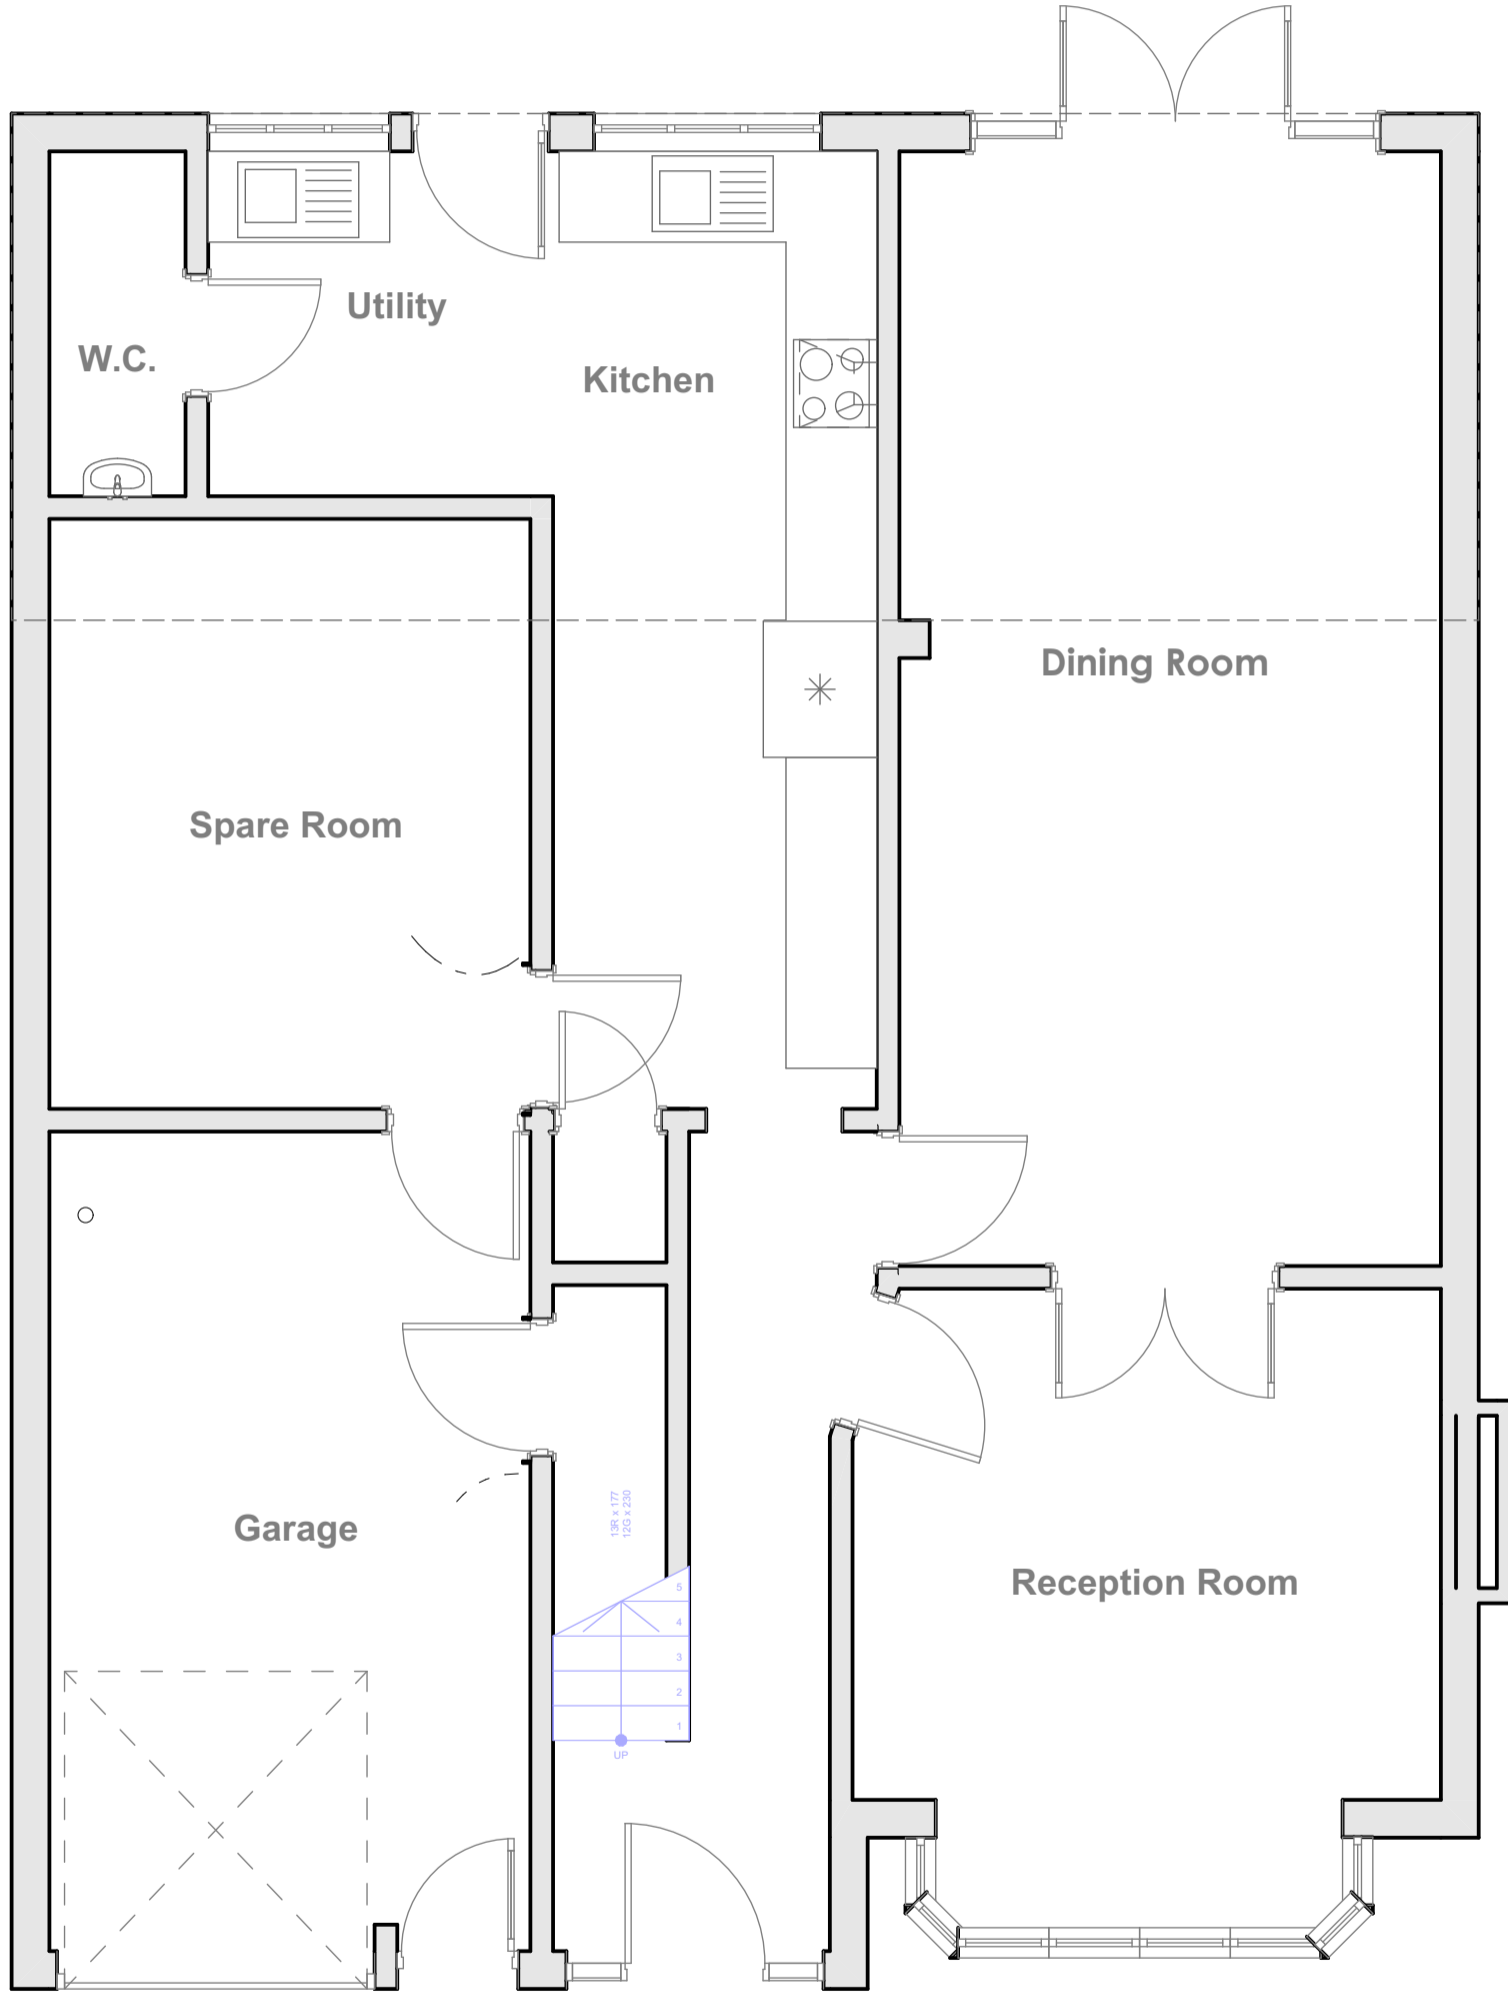

1

Ground Floor Plan

1:50

Rev	Change	Date



62 Hillingdon Hill - 378.01.04 - Existing Ground Floor Plan
Subject to Planning / Building Control Approval