


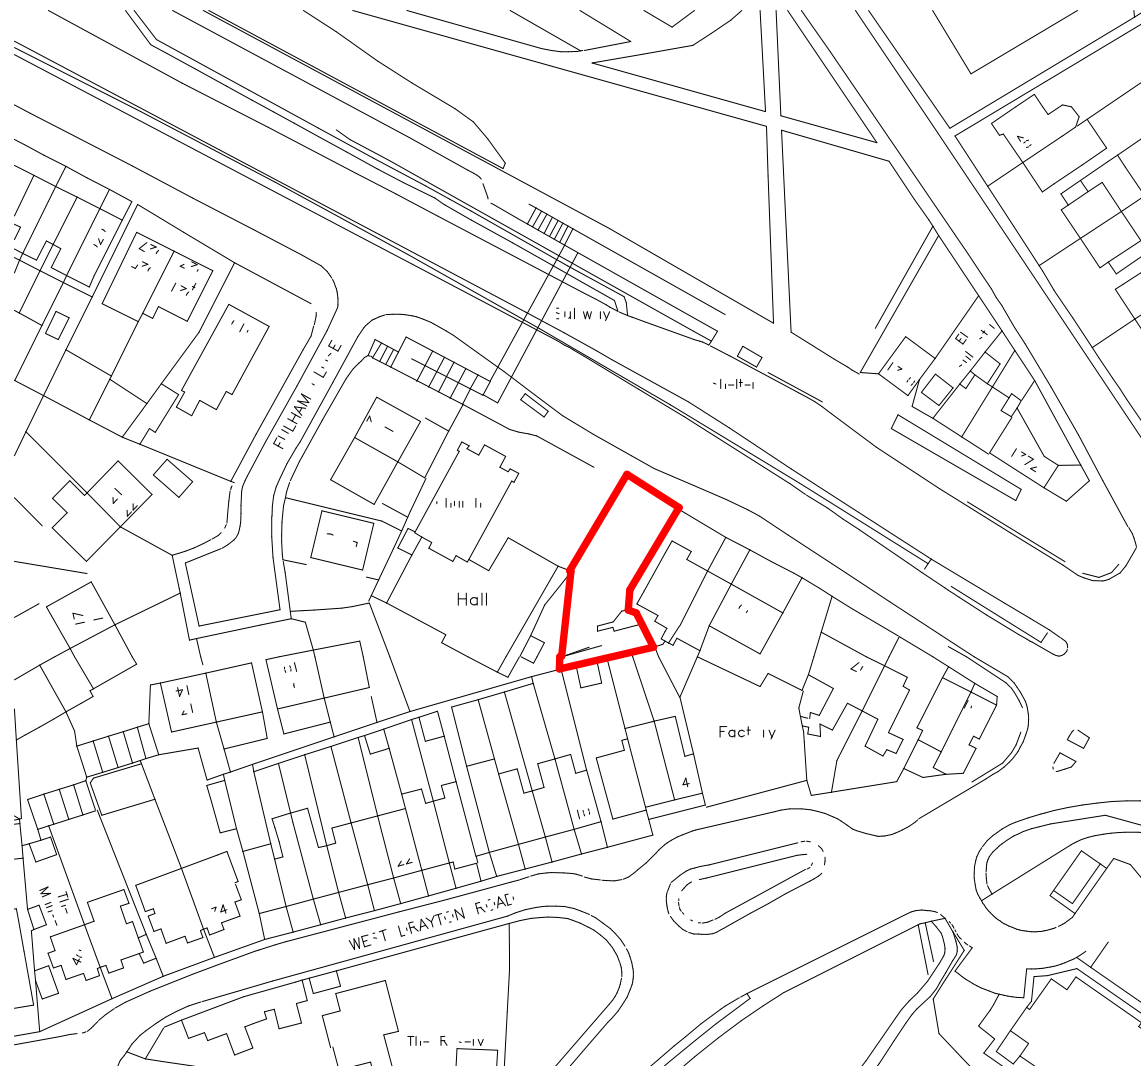


1

Site Location Plan

1 : 1250

A-Z Building Services

A: Addlestone KT15
E: hthuseyin0809@msn.com
T: 07969925562

 


PROJECT STATUS			
PROJECT			
905 Uxbridge Road, Uxbridge, UB10 0NH			
TITLE			
Site Location Plan			
CLIENT			
DRAWN BY	CHECKED BY	SCALE (@A3)	DATE
DS	ABP	1 : 1250	20/05/2025
DRAWING NUMBER		PHASE	REVISION
905UR-P-0001			




A-Z Building Services

A: Addlestone KT15
E: hthuseyin0809@msn.com
T: 07969925562

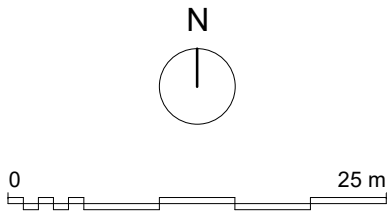


PROJECT STATUS			
PROJECT 905 Uxbridge Road, Uxbridge, UB10 0NH			
TITLE Block Plan			
CLIENT			
DRAWN BY DS	CHECKED BY ABP	SCALE (@A3) 1 : 500	DATE 20/05/2025
DRAWING NUMBER 905UR-P-0002		PHASE	REVISION

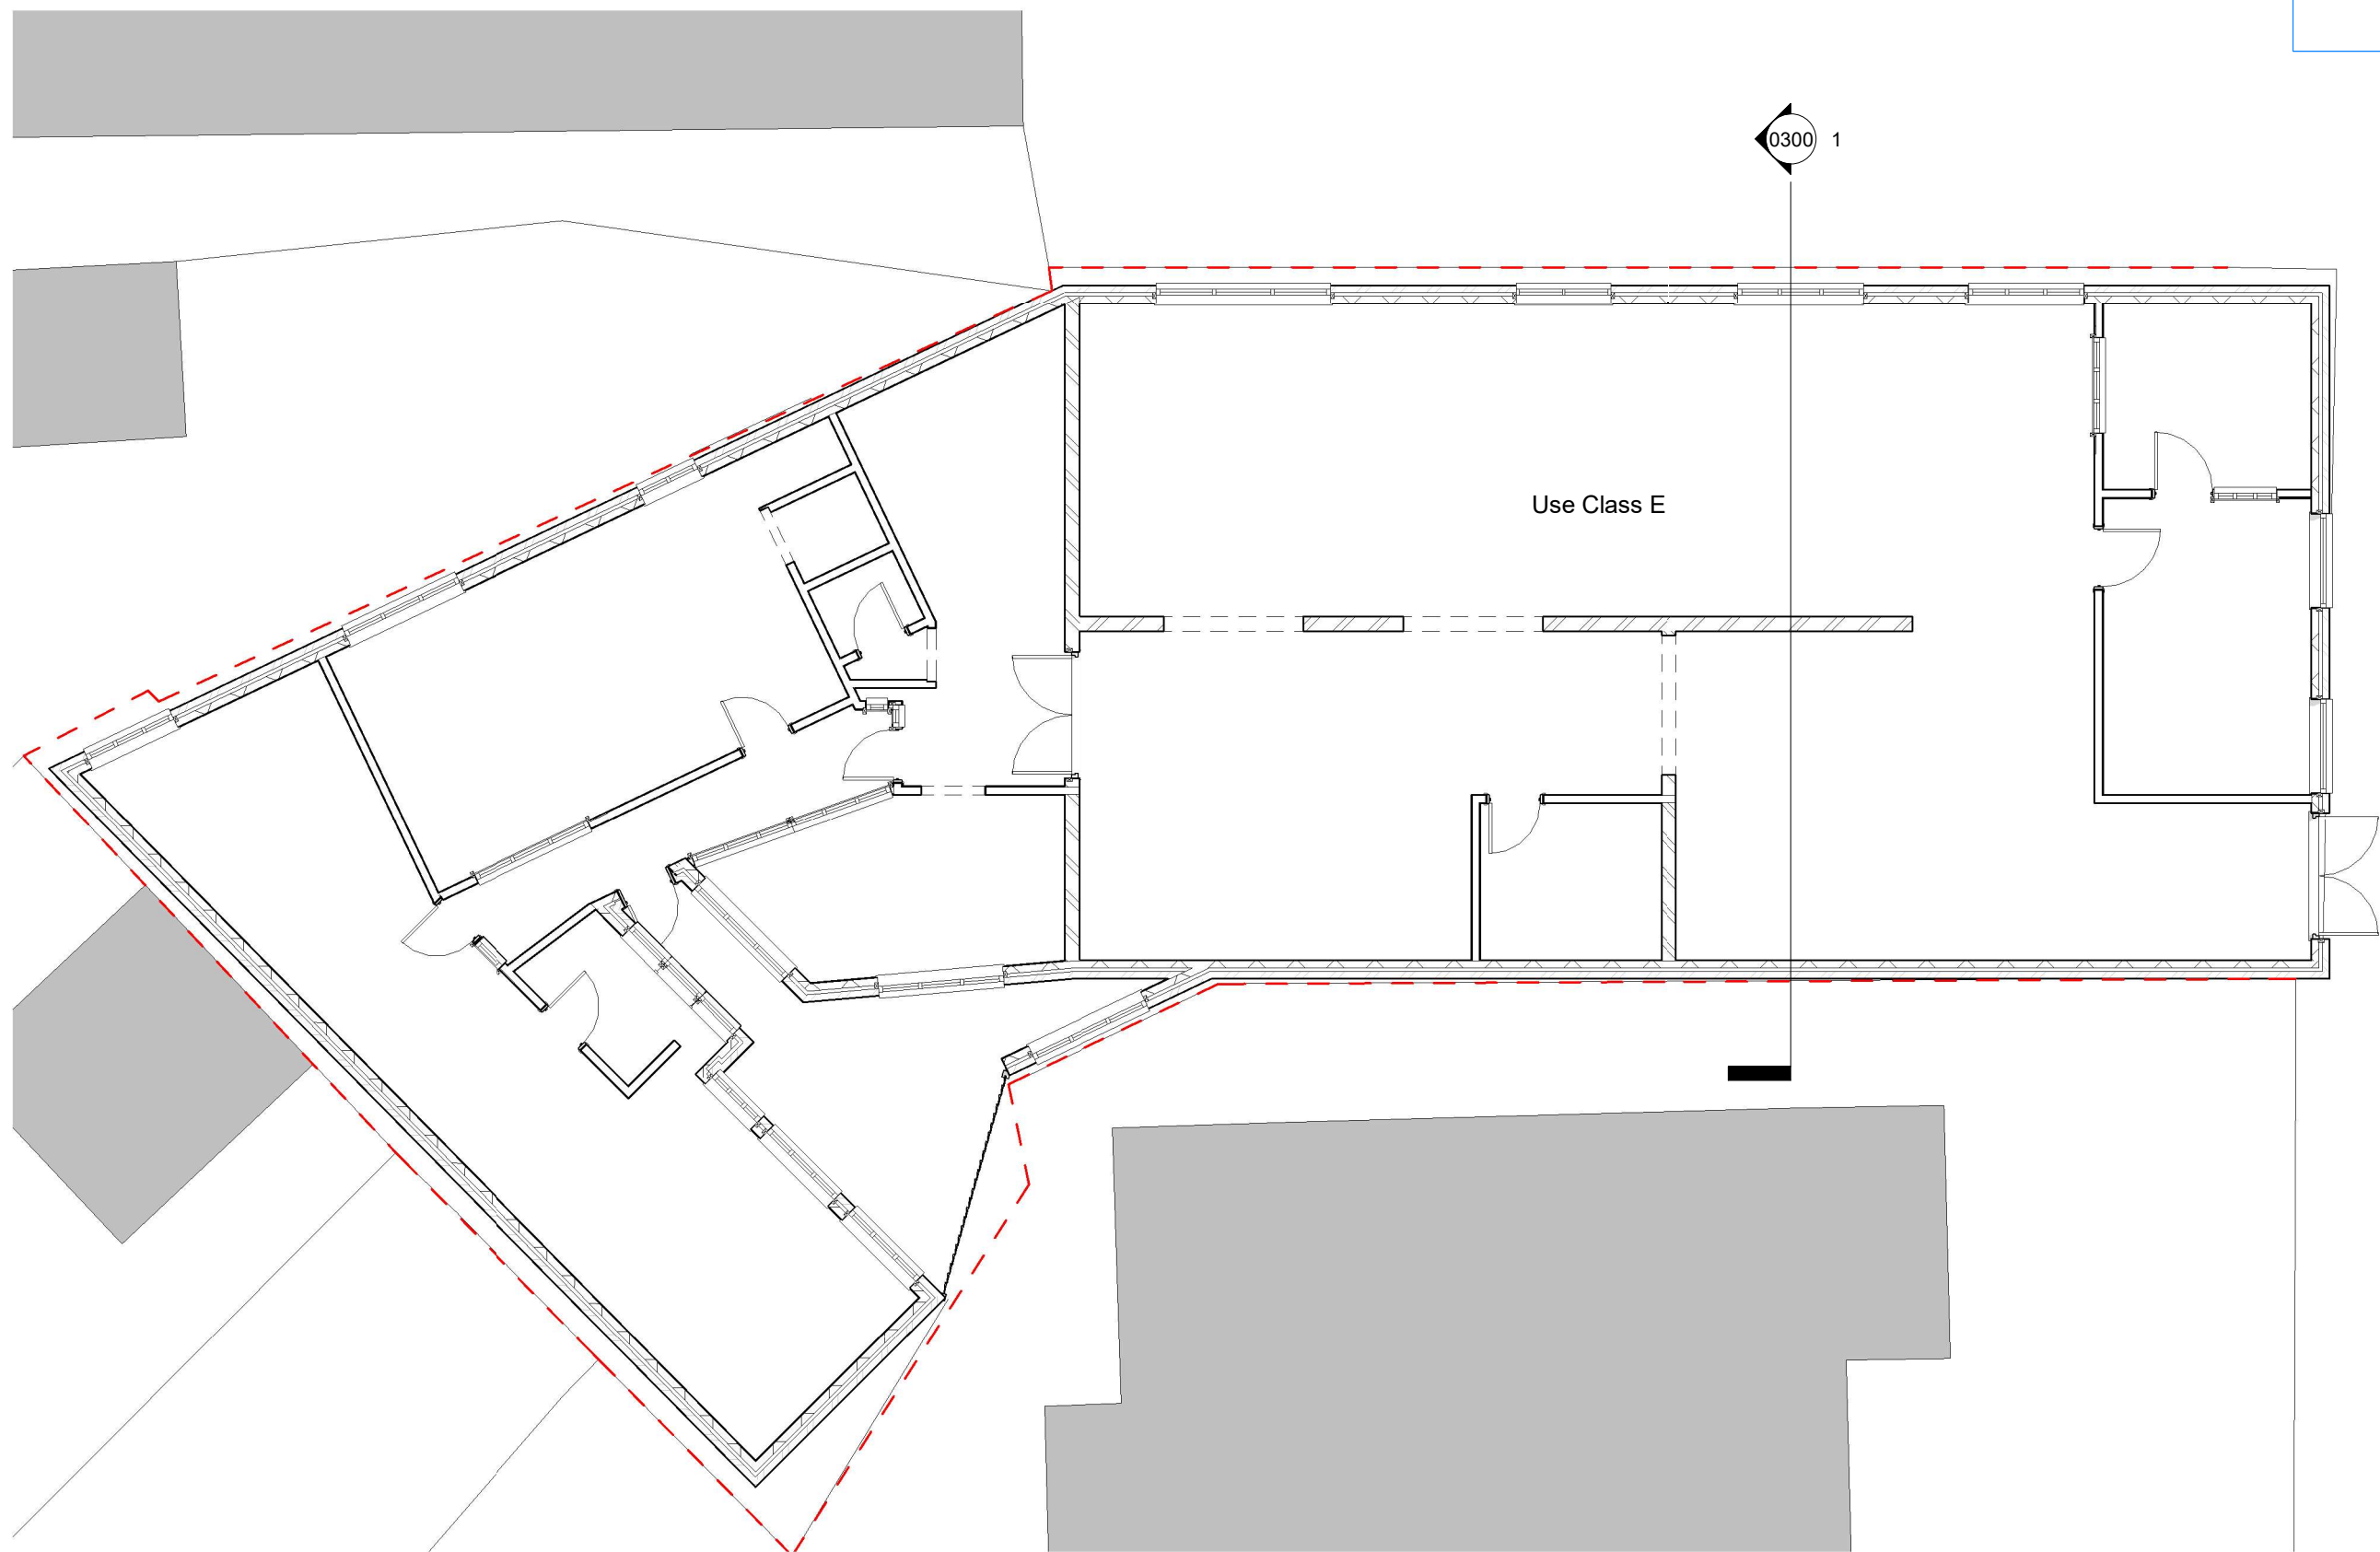

1 Existing Ground Floor Plan


1 : 100

PROJECT STATUS			
PROJECT 905 Uxbridge Road, Uxbridge, UB10 0NH			
TITLE Existing Ground Floor Plan			
CLIENT			
DRAWN BY DS	CHECKED BY ABP	SCALE (@A3) 1 : 100	DATE 20/05/2025
DRAWING NUMBER 905UR-P-0100		PHASE	REVISION

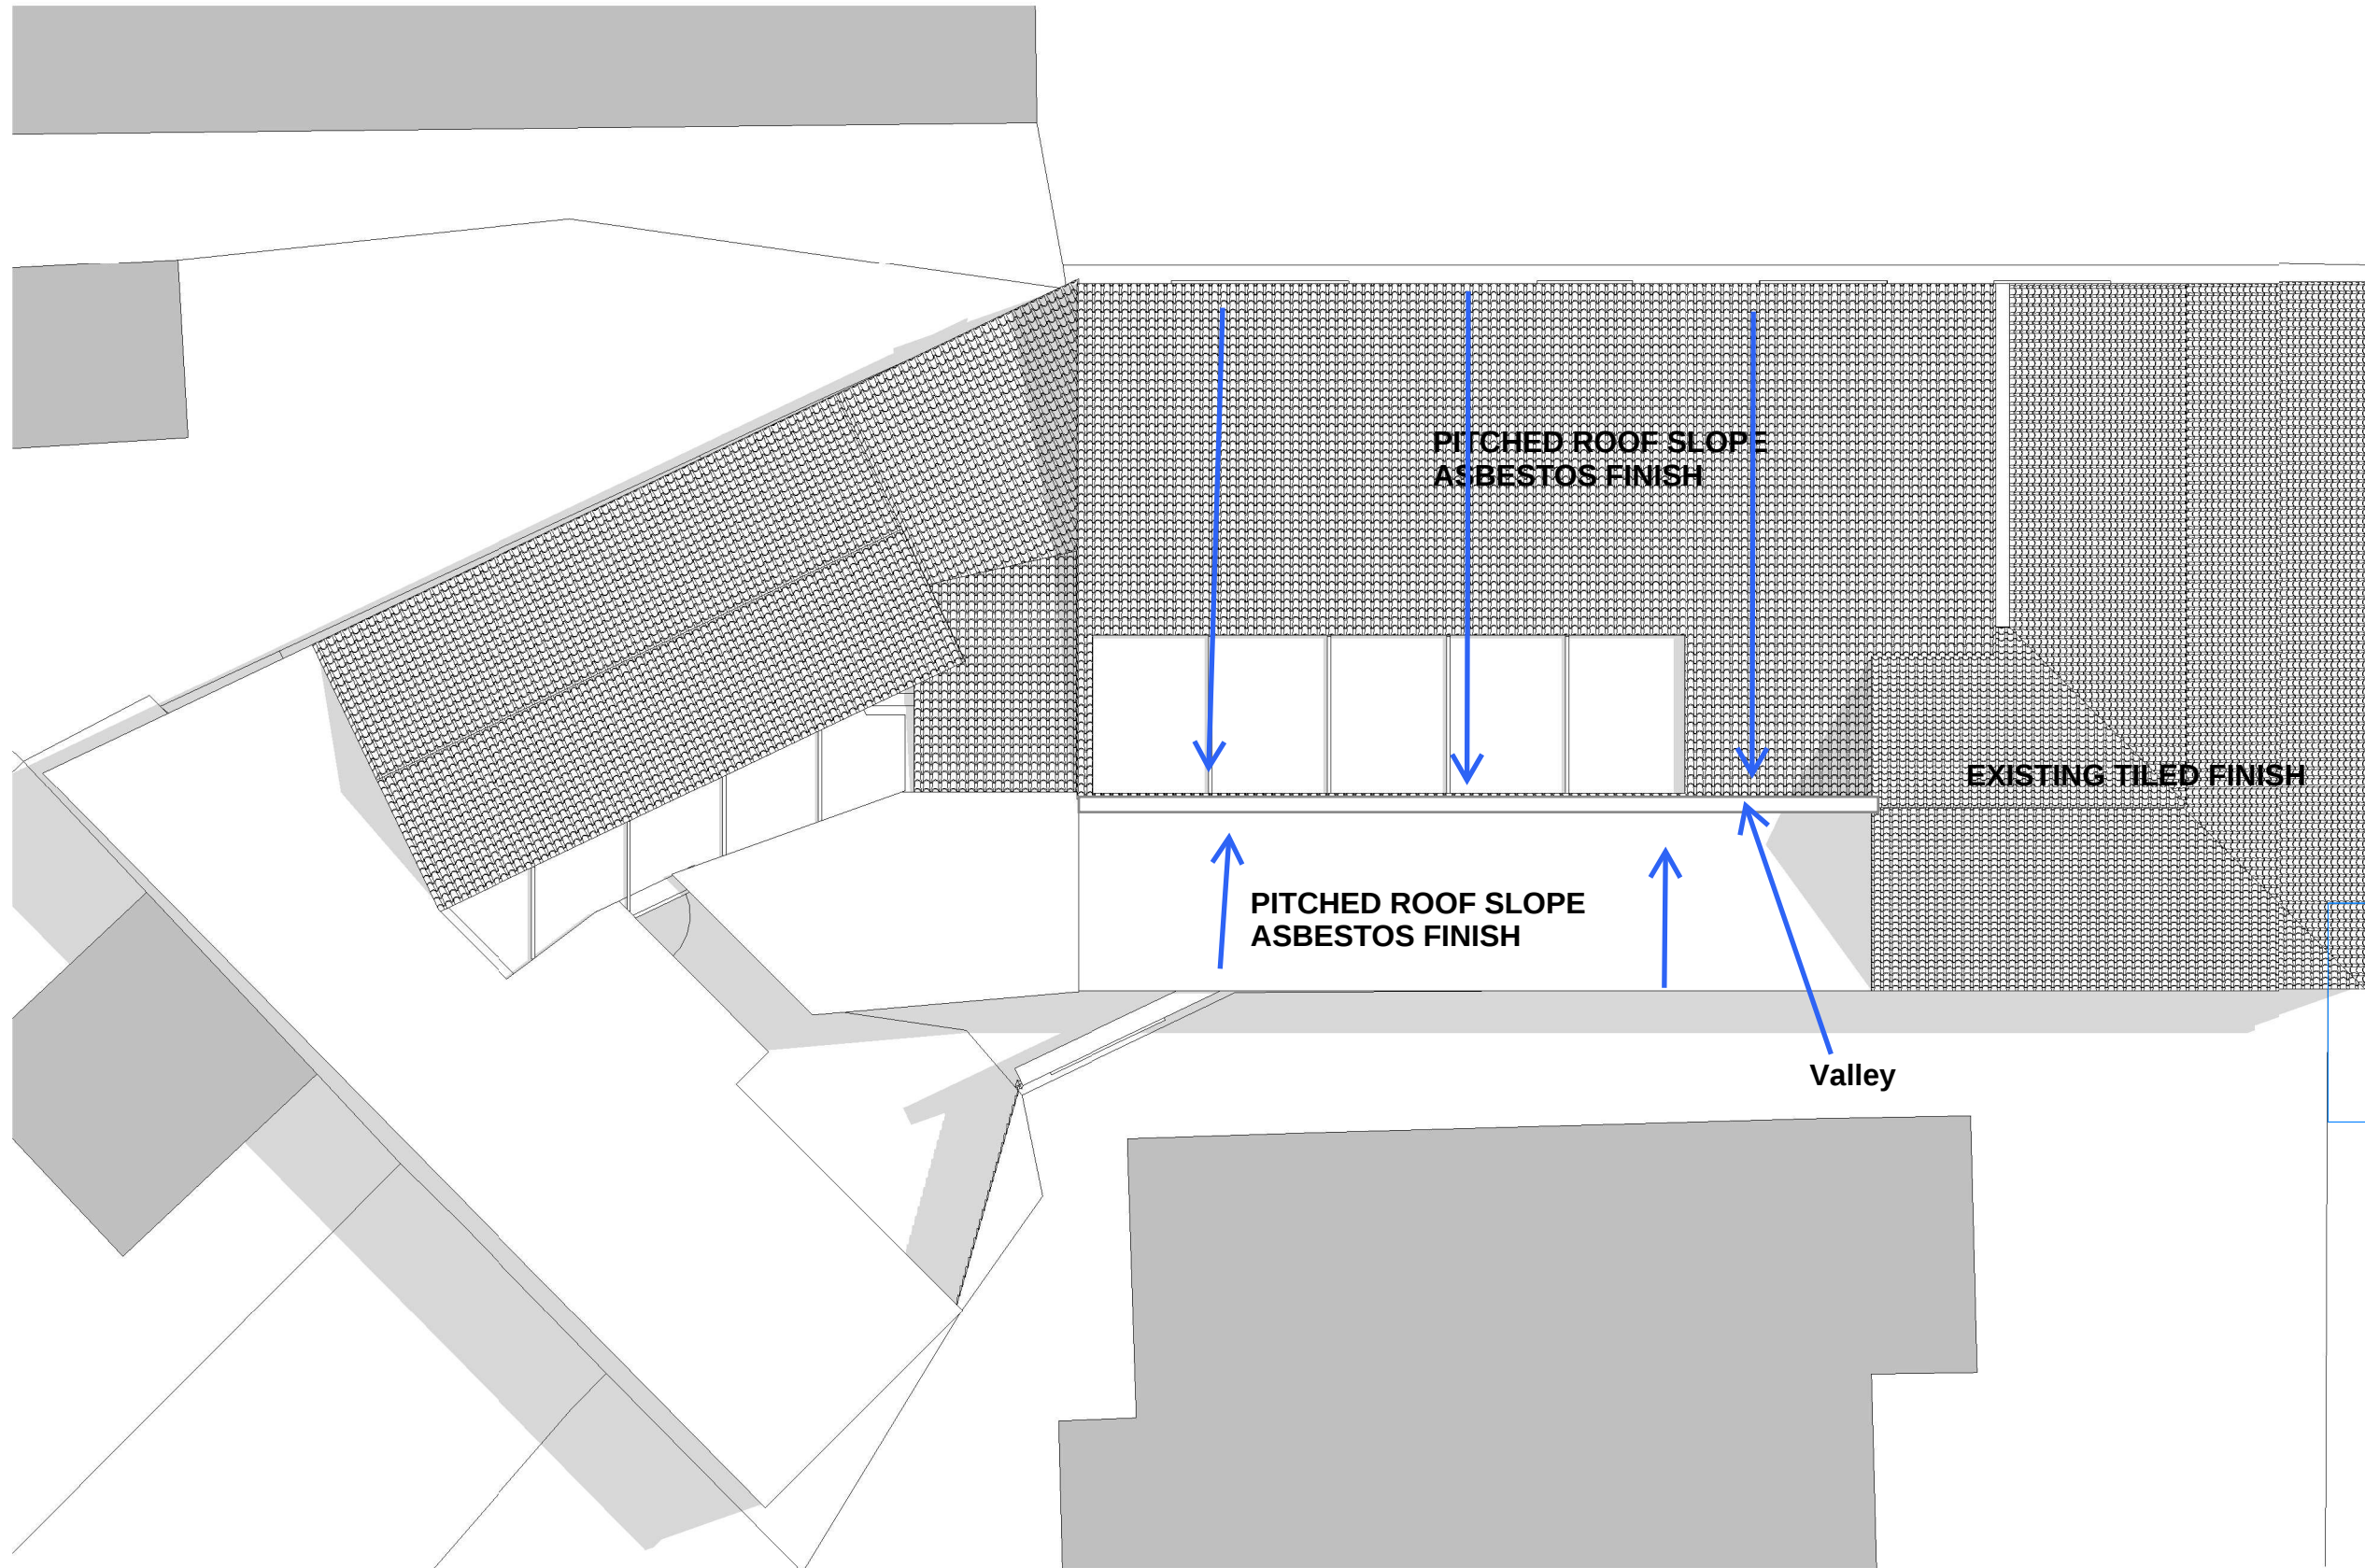


A-Z Building Services

A: Addlestone KT15
E: hthuseyin0809@msn.com
T: 07969925562

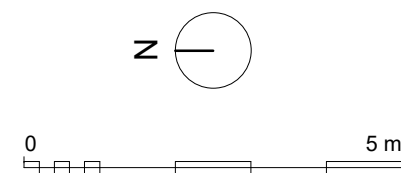


1 Existing Roof Plan
1 : 100


PROJECT STATUS				
PROJECT 905 Uxbridge Road, Uxbridge, UB10 0NH				
TITLE Existing Roof Plan				
CLIENT				
DRAWN BY DS	CHECKED BY ABP	SCALE (@A3) 1 : 100	DATE 20/05/2025	
DRAWING NUMBER 905UR-P-0101			PHASE	REVISION

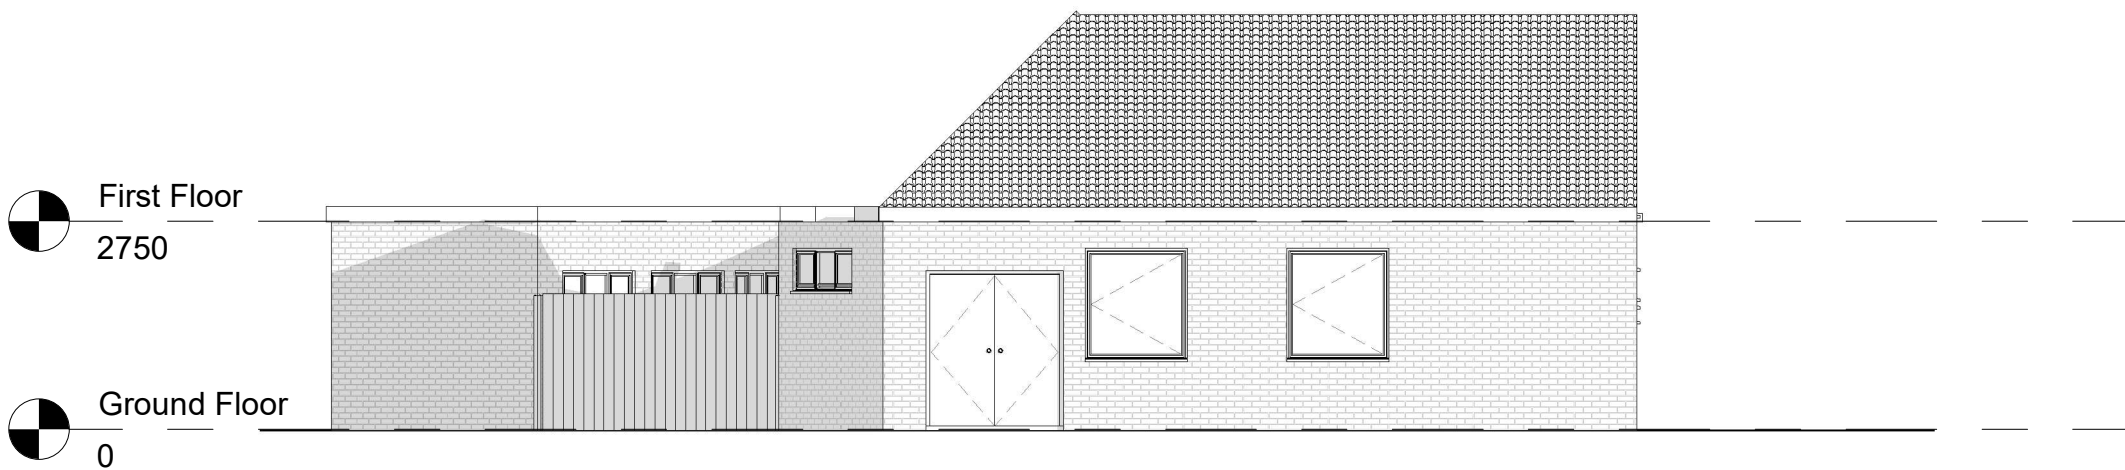

1 Existing North Elevation
1 : 100

 


PROJECT STATUS			
PROJECT 905 Uxbridge Road, Uxbridge, UB10 0NH			
TITLE Existing North Elevation			
CLIENT			
DRAWN BY DS	CHECKED BY ABP	SCALE (@A3) 1 : 100	DATE 20/05/2025
DRAWING NUMBER 905UR-P-0200		PHASE	REVISION

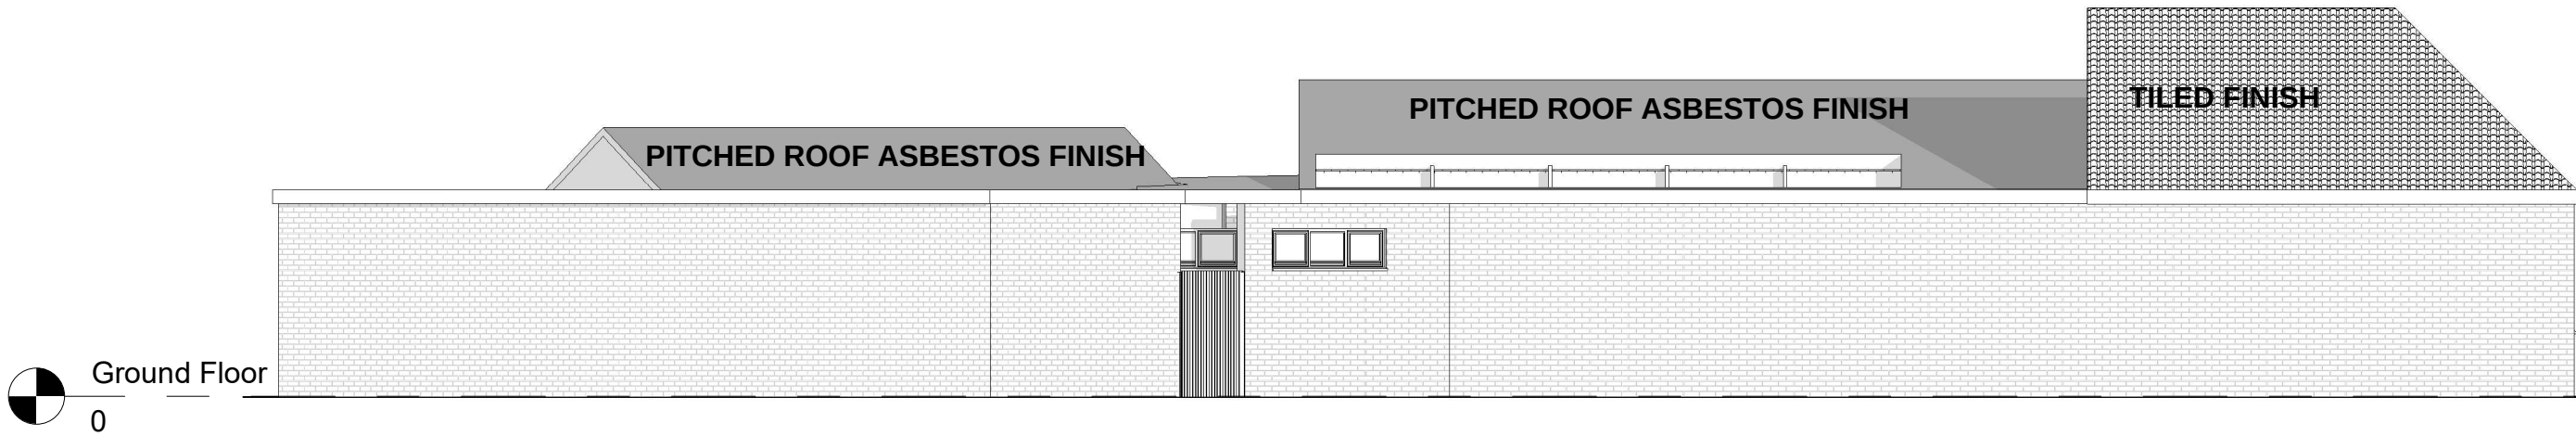


1

Existing East Elevation


1 : 100

 


PROJECT STATUS			
PROJECT 905 Uxbridge Road, Uxbridge, UB10 0NH			
TITLE Existing East Elevation			
CLIENT			
DRAWN BY DS	CHECKED BY ABP	SCALE (@A3) 1 : 100	DATE 20/05/2025
DRAWING NUMBER 905UR-P-0201		PHASE	REVISION

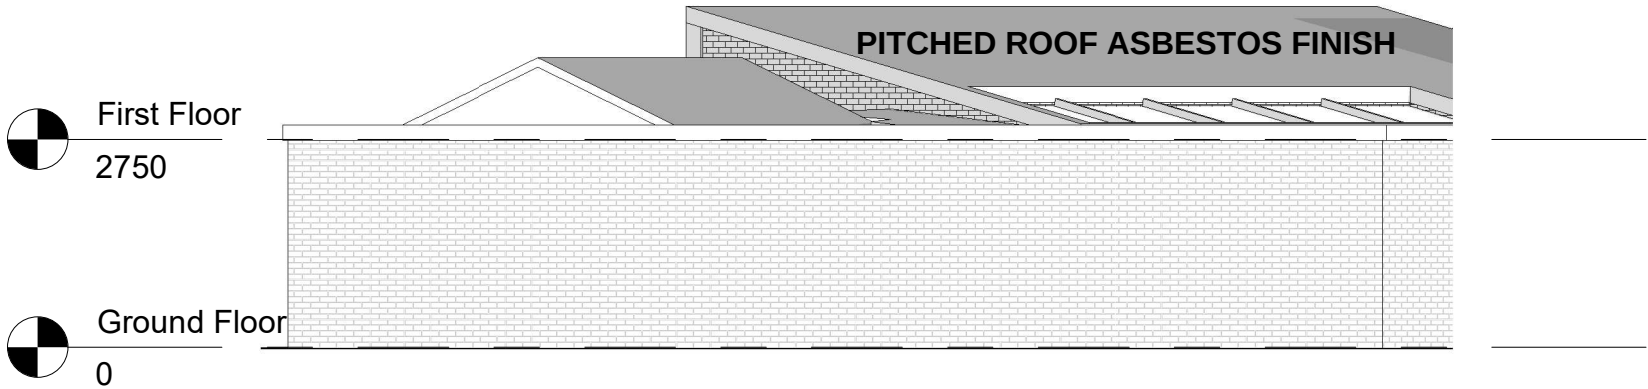


1 Existing South Elevation
1 : 100

 


PROJECT STATUS			
PROJECT 905 Uxbridge Road, Uxbridge, UB10 0NH			
TITLE Existing South Elevation			
CLIENT			
DRAWN BY DS	CHECKED BY ABP	SCALE (@A3) 1 : 100	DATE 20/05/2025
DRAWING NUMBER 905UR-P-0202		PHASE	REVISION

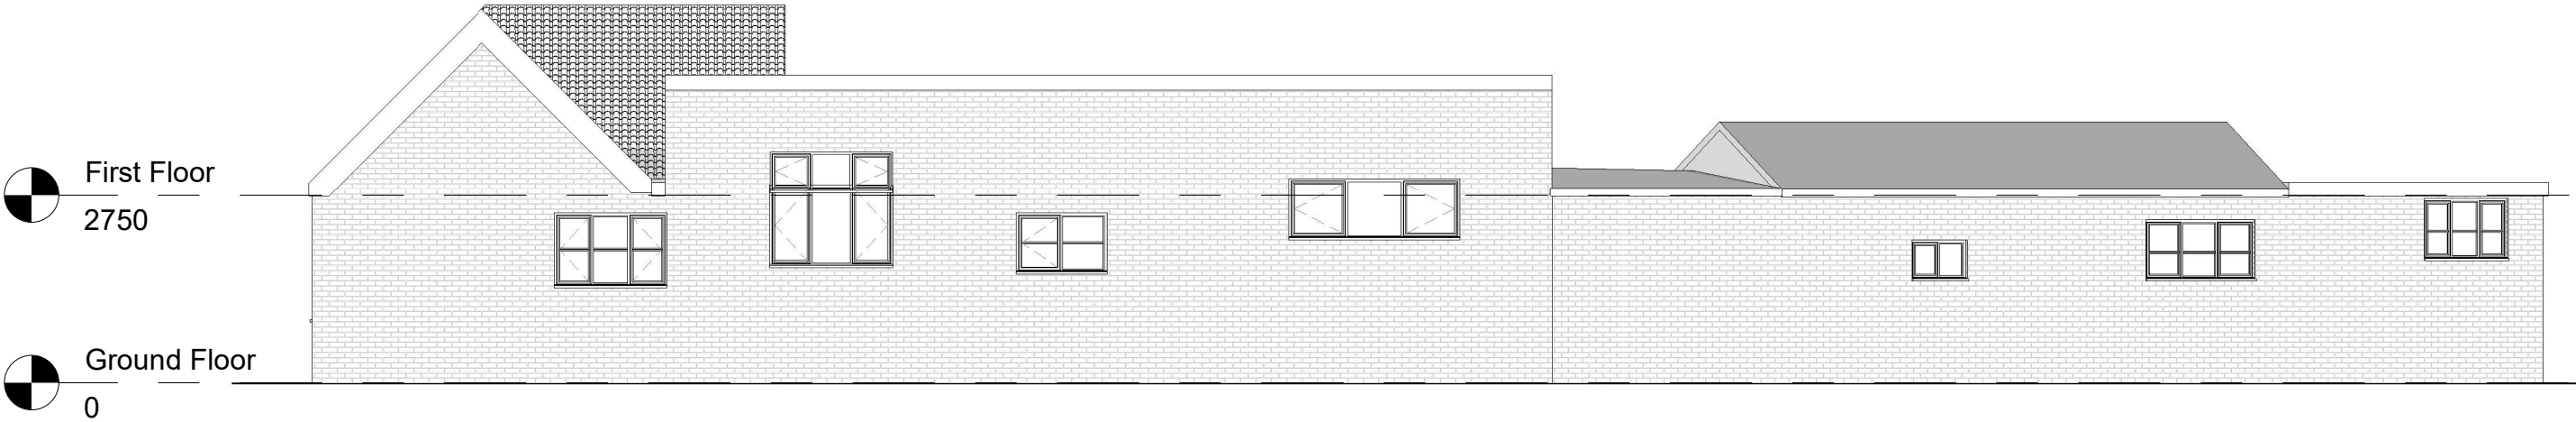


1 Existing West Elevation
1 : 100

 


PROJECT STATUS			
PROJECT 905 Uxbridge Road, Uxbridge, UB10 0NH			
TITLE Existing West Elevation			
CLIENT			
DRAWN BY DS	CHECKED BY ABP	SCALE (@A3) 1 : 100	DATE 20/05/2025
DRAWING NUMBER 905UR-P-0203		PHASE	REVISION

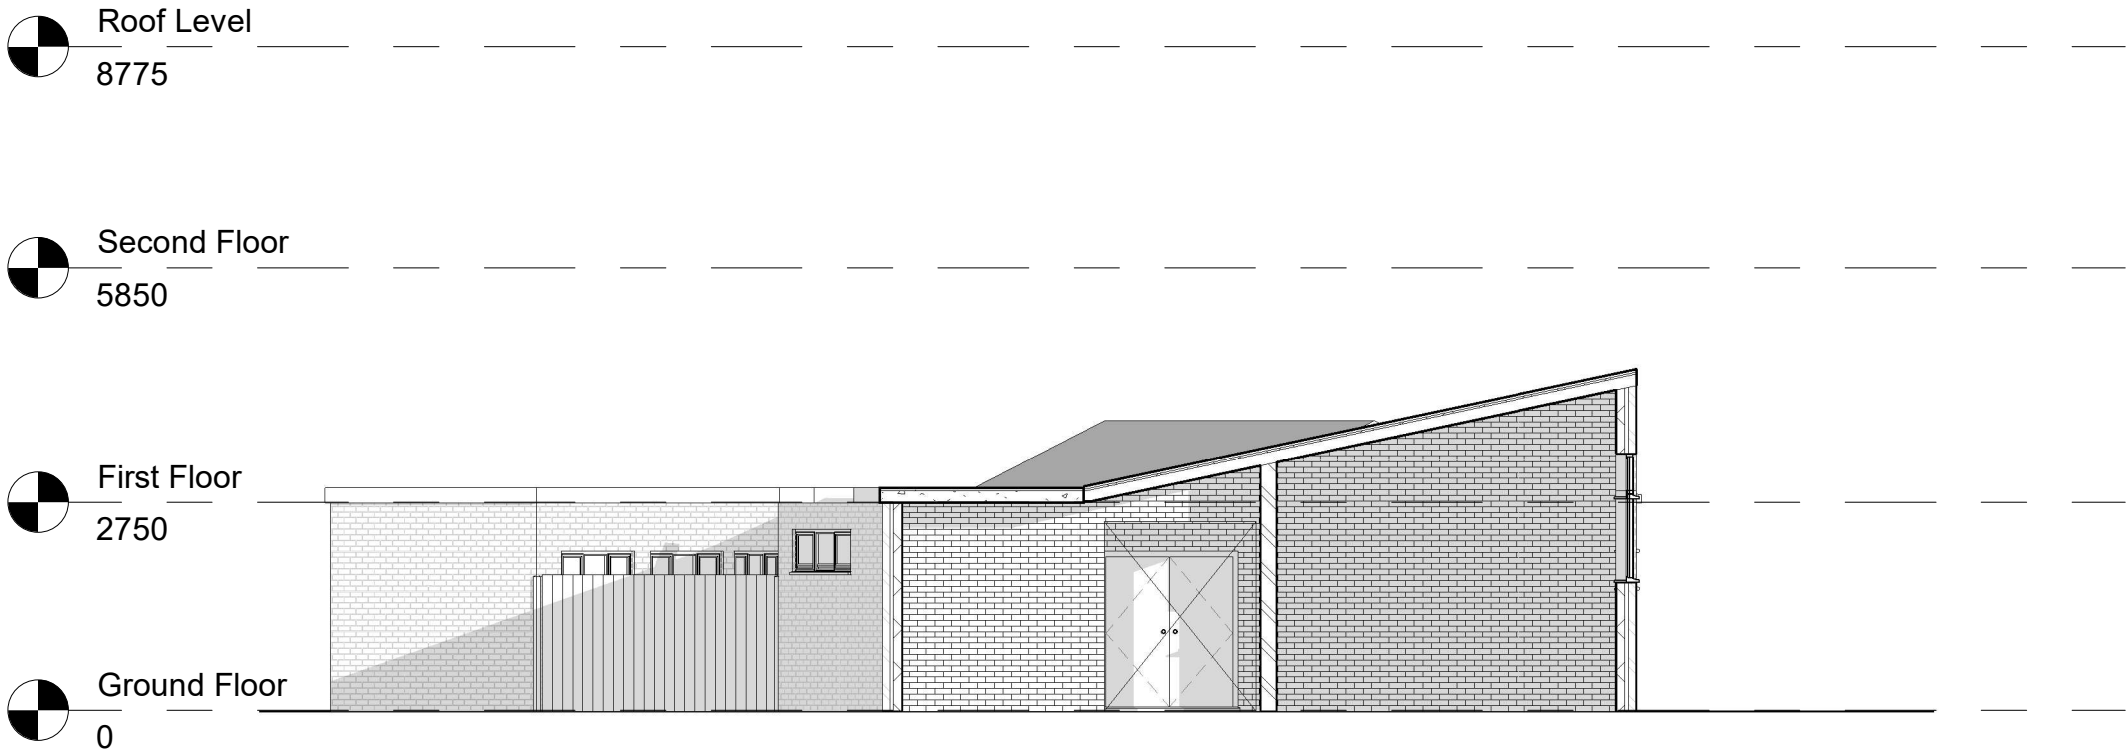


1 Existing Section AA
1 : 100

 


PROJECT STATUS			
PROJECT 905 Uxbridge Road, Uxbridge, UB10 0NH			
TITLE Existing Section AA			
CLIENT			
DRAWN BY DS	CHECKED BY ABP	SCALE (@A3) 1 : 100	DATE 20/05/2025
DRAWING NUMBER 905UR-P-0300		PHASE	REVISION

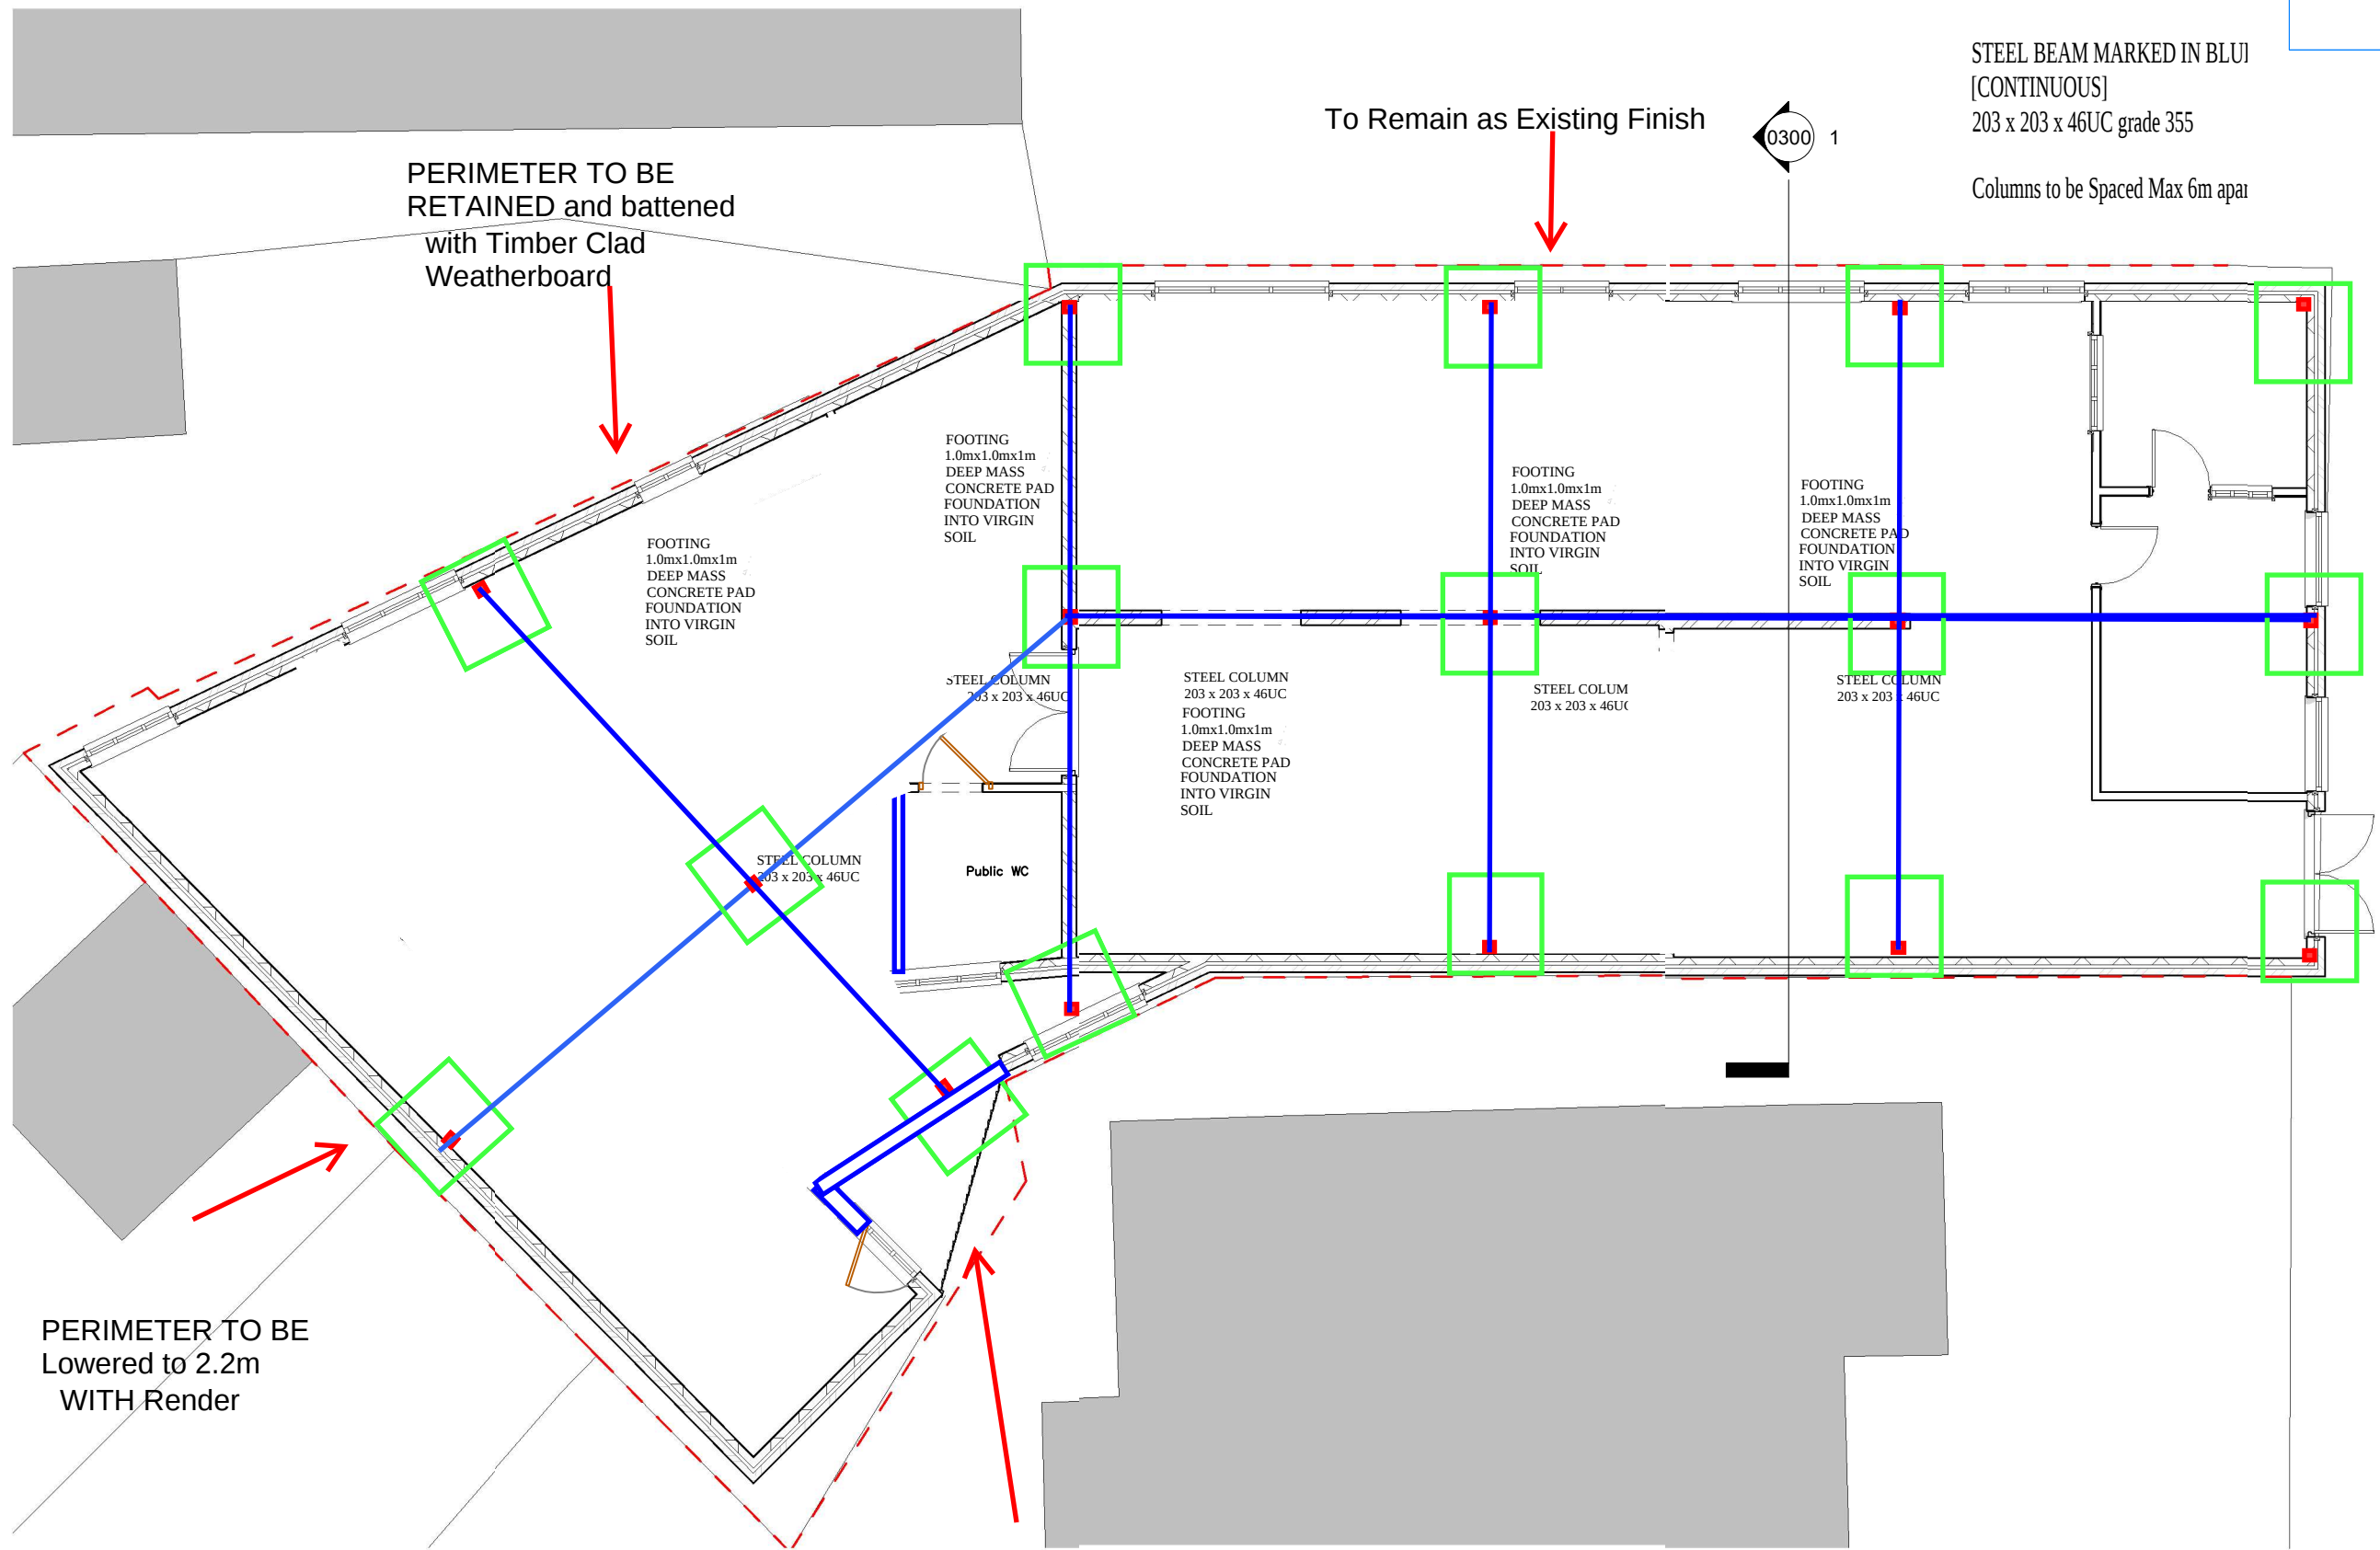

1 PROPOSED Ground Floor Plan
1 : 100

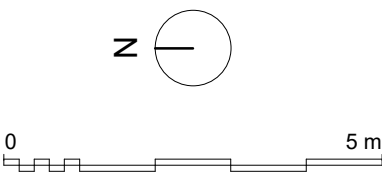


PROJECT STATUS			
PROJECT 905 Uxbridge Road, Uxbridge, UB10 0NH			
TITLE PROPOSED Ground Floor Plan			
CLIENT			
DRAWN BY DS	CHECKED BY ABP	SCALE (@A3) 1 : 100	DATE 20/05/2025
DRAWING NUMBER 905UR-P-0110		PHASE	REVISION

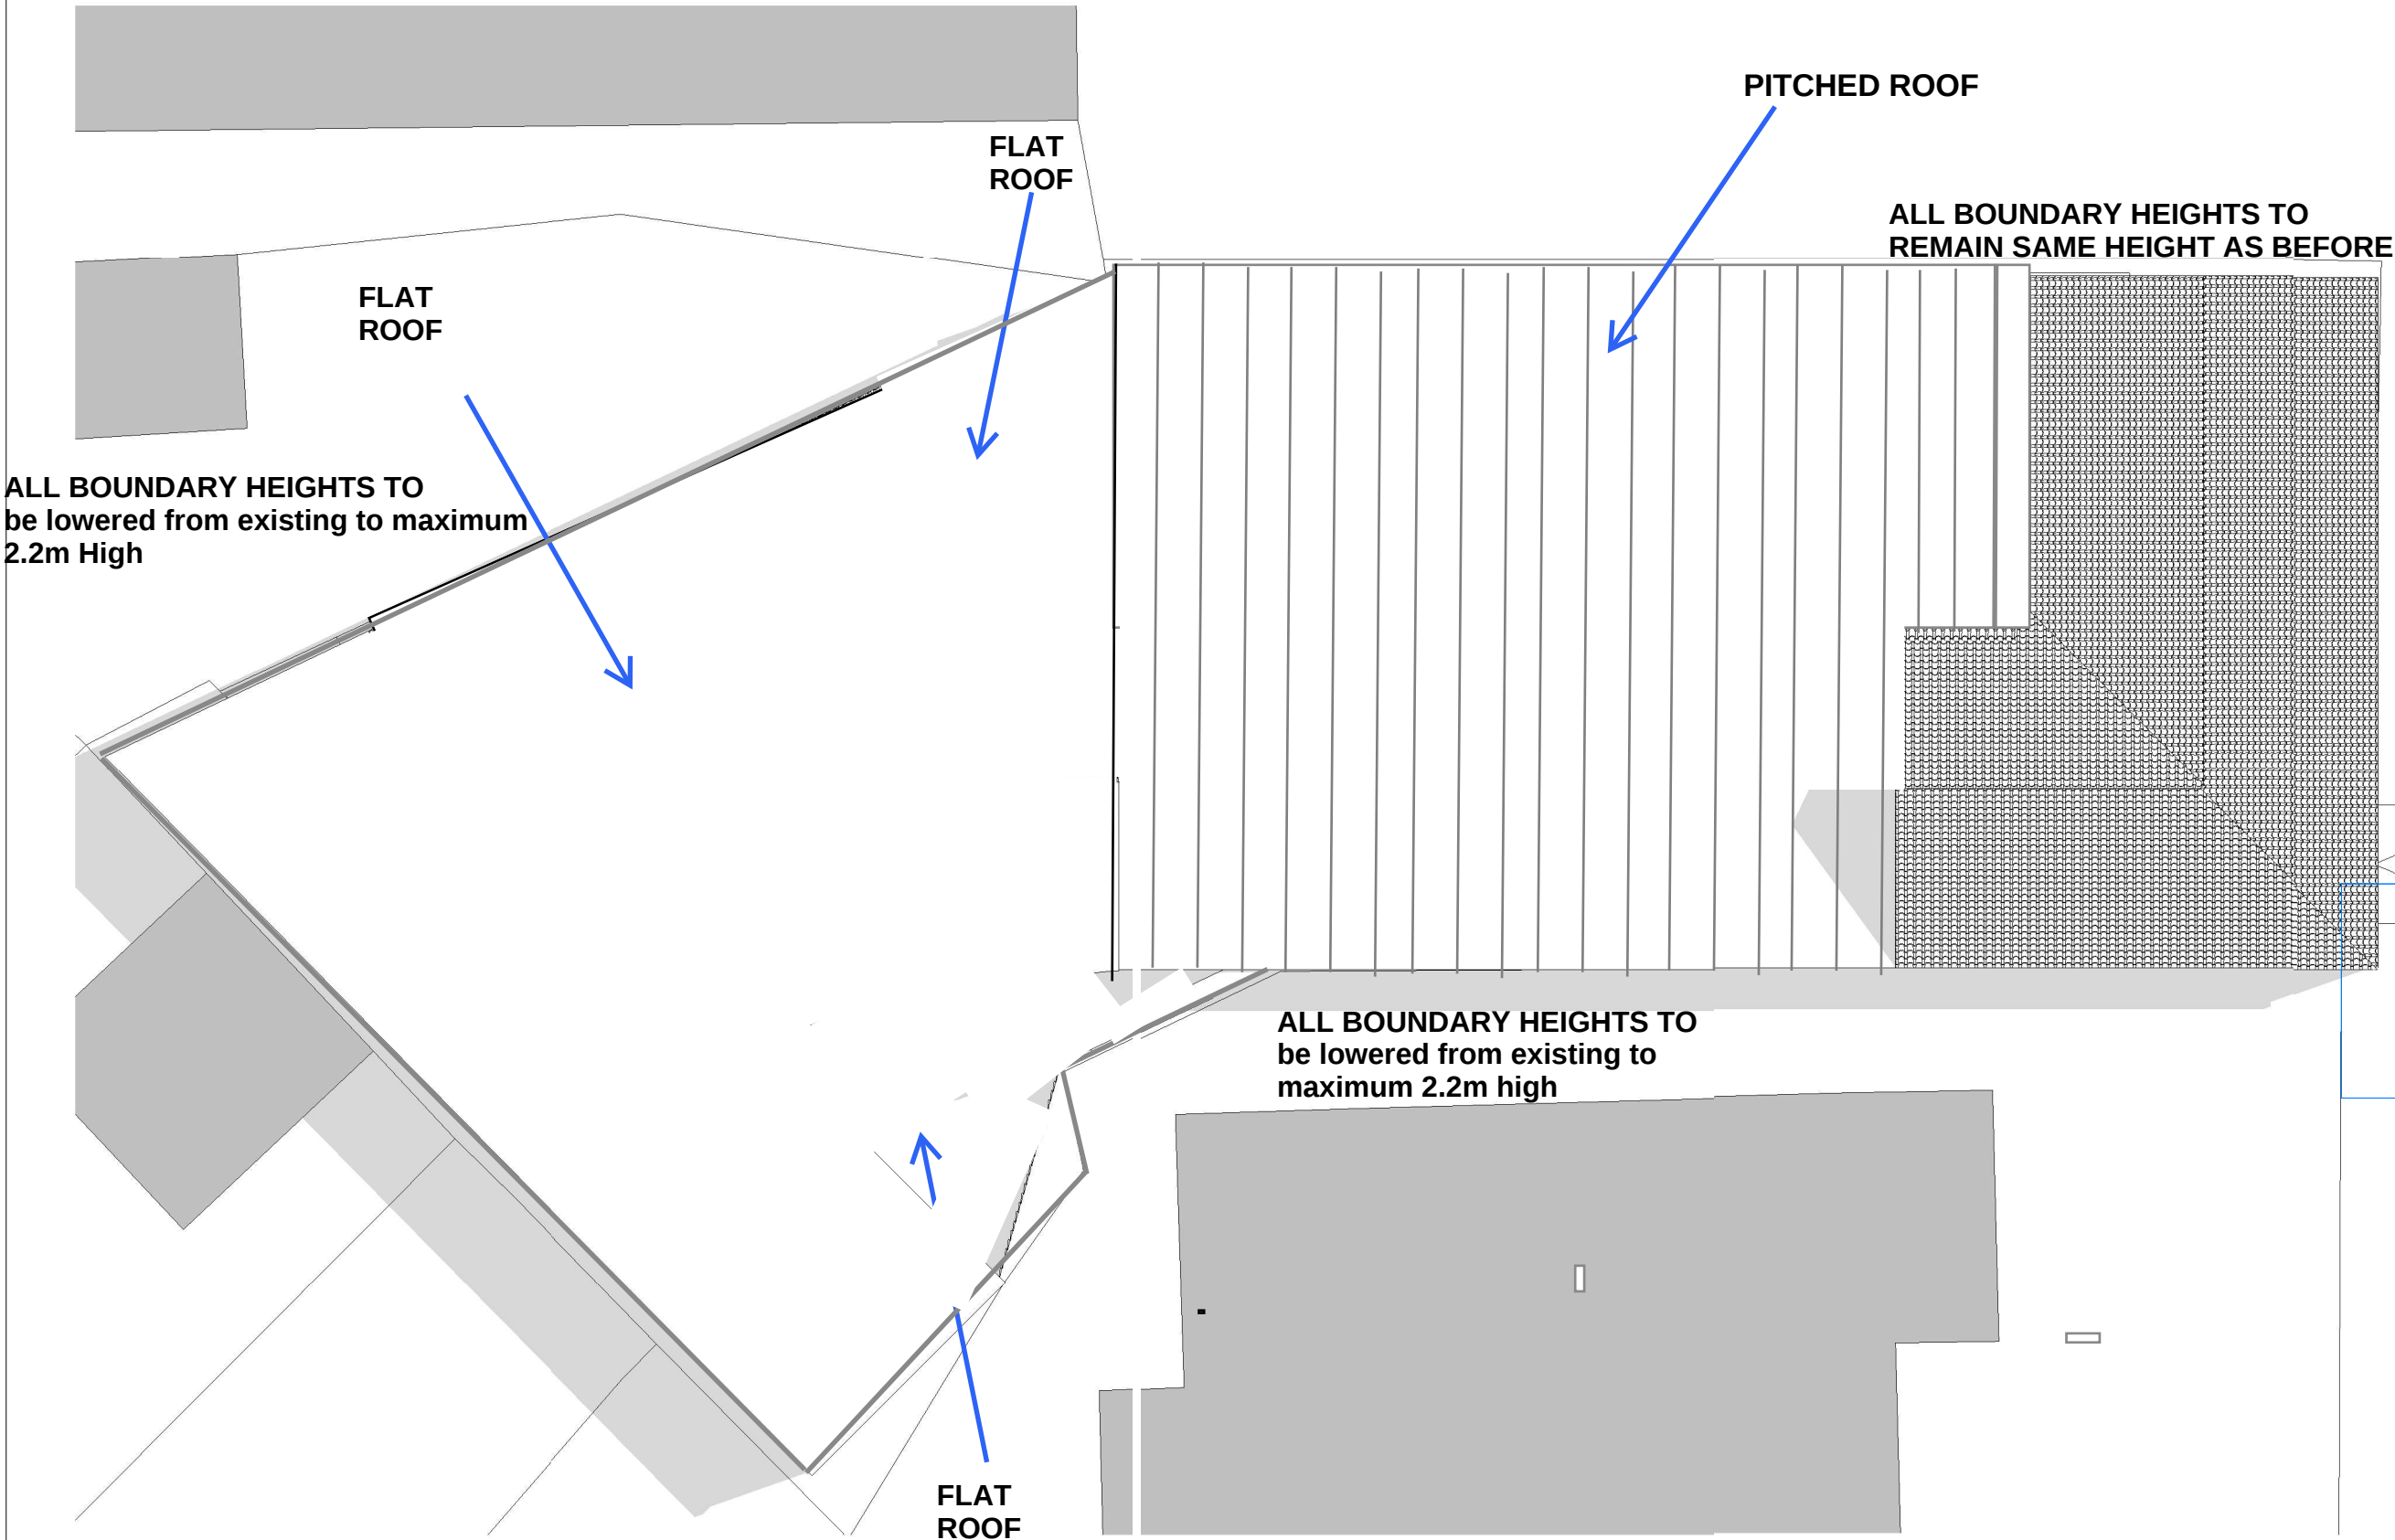


A-Z Building Services

A: Addlestone KT15
E: hthuseyin0809@msn.com
T: 07969925562

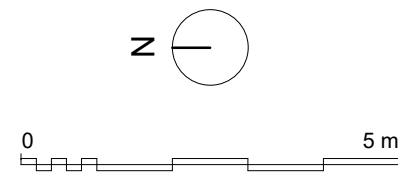


1 | PROPOSED Roof Plan
1 : 100

PROJECT STATUS			
PROJECT 905 Uxbridge Road, Uxbridge, UB10 0NH			
TITLE PROPOSED Roof Plan			
CLIENT			
DRAWN BY DS	CHECKED BY ABP	SCALE (@A3) 1 : 100	DATE 20/05/2025
DRAWING NUMBER 905UR-P-0101		PHASE	REVISION

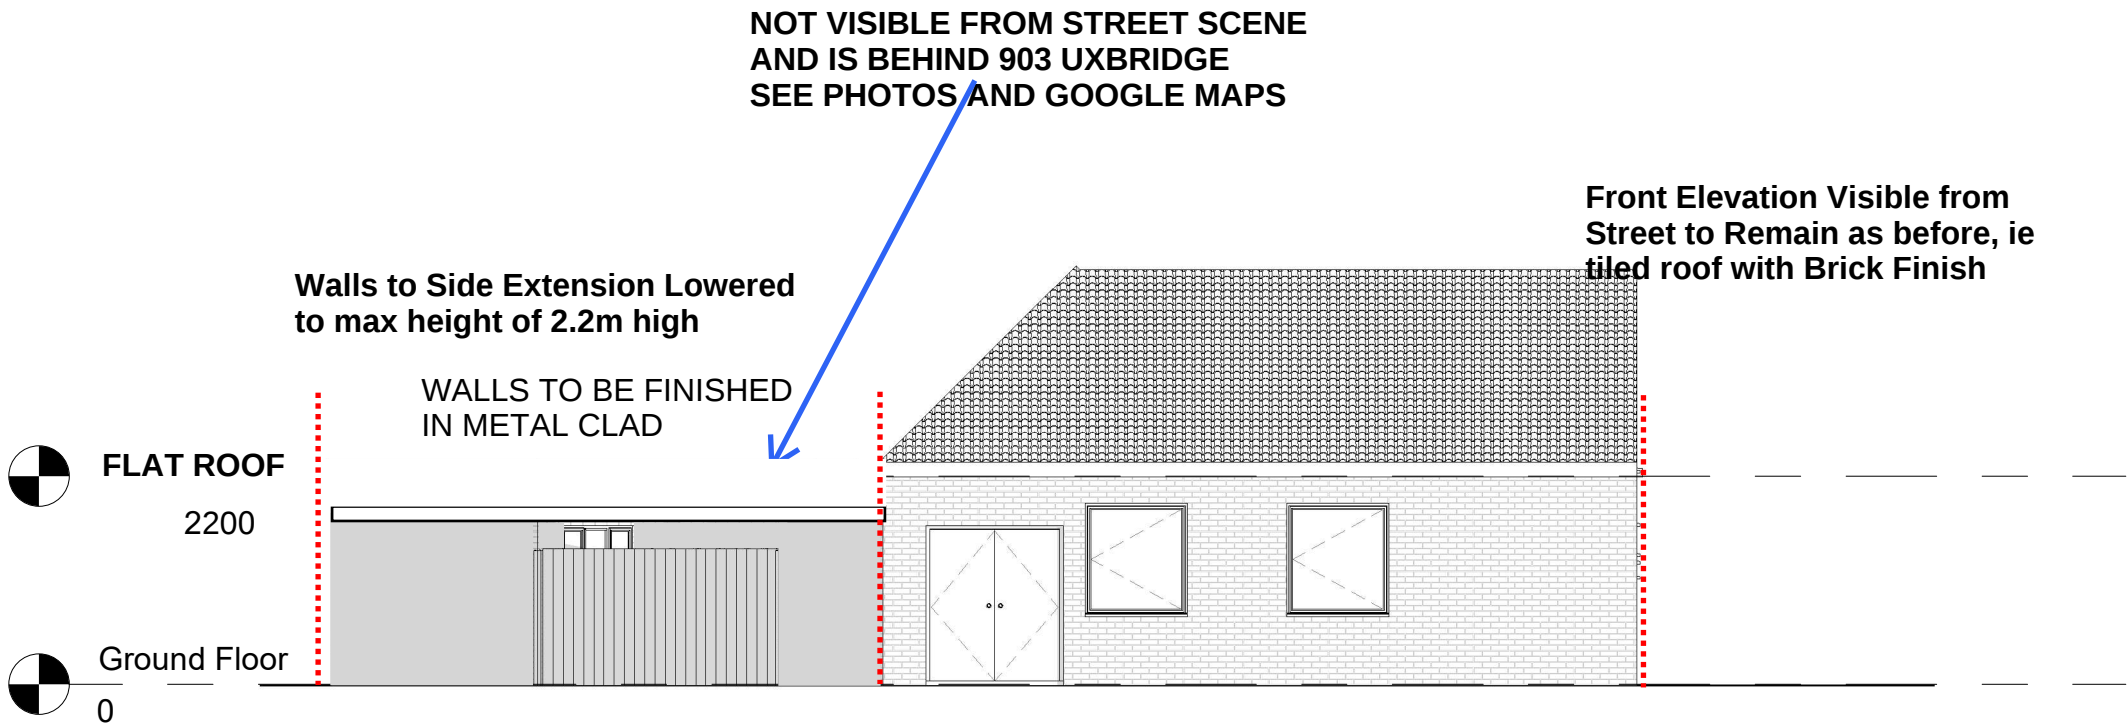

1 | PROPOSED North Elevation
1 : 100

 


PROJECT STATUS			
PROJECT 905 Uxbridge Road, Uxbridge, UB10 0NH			
TITLE PROPOSED North Elevation			
CLIENT			
DRAWN BY DS	CHECKED BY ABP	SCALE (@A3) 1 : 100	DATE 20/05/2025
DRAWING NUMBER 905UR-P-0200		PHASE	REVISION

Walls to Side and Rear Extension Lowered
to max height of 2.2m high

FLAT ROOF

REAR ROOF TO BE FINISHED IN METAL CLAD

NEW ROOF TILES to REMAIN

 


WALLS TO BE FINISHED
IN METAL CLAD

Brickwork to Remain

1 | PROPOSED East Elevation

1 : 100

 

PROJECT STATUS			
PROJECT 905 Uxbridge Road, Uxbridge, UB10 0NH			
TITLE PROPOSED East Elevation			
CLIENT			
DRAWN BY DS	CHECKED BY ABP	SCALE (@A3) 1 : 100	DATE 20/05/2025
DRAWING NUMBER 905UR-P-0201		PHASE	REVISION


Walls to Side and Rear Extension Lowered
to max height of 2.2m high



2200
FLAT ROOF



Ground Floor
0

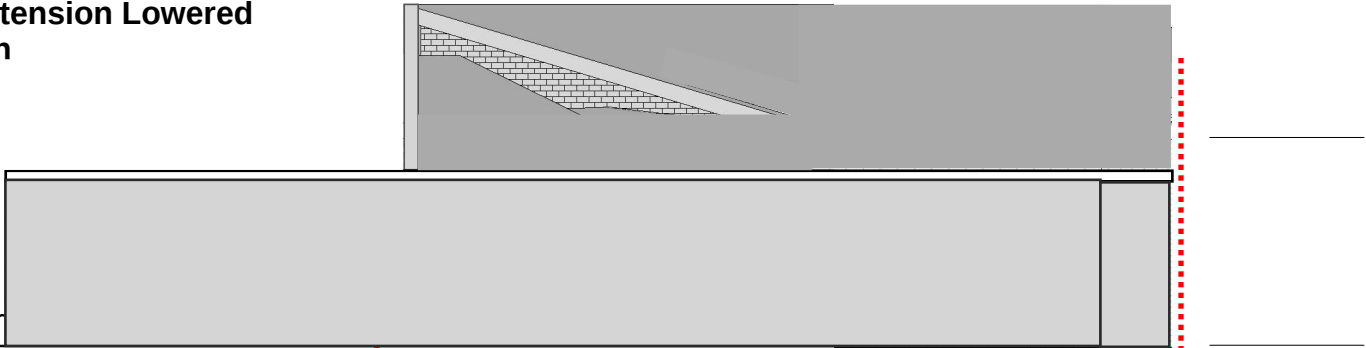


WALLS TO BE FINISHED
IN Render


1

PROPOSED South Elevation

1 : 100

 


PROJECT STATUS			
PROJECT 905 Uxbridge Road, Uxbridge, UB10 0NH			
TITLE PROPOSED South Elevation			
CLIENT			
DRAWN BY DS	CHECKED BY ABP	SCALE (@A3) 1 : 100	DATE 20/05/2025
DRAWING NUMBER 905UR-P-0202		PHASE	REVISION

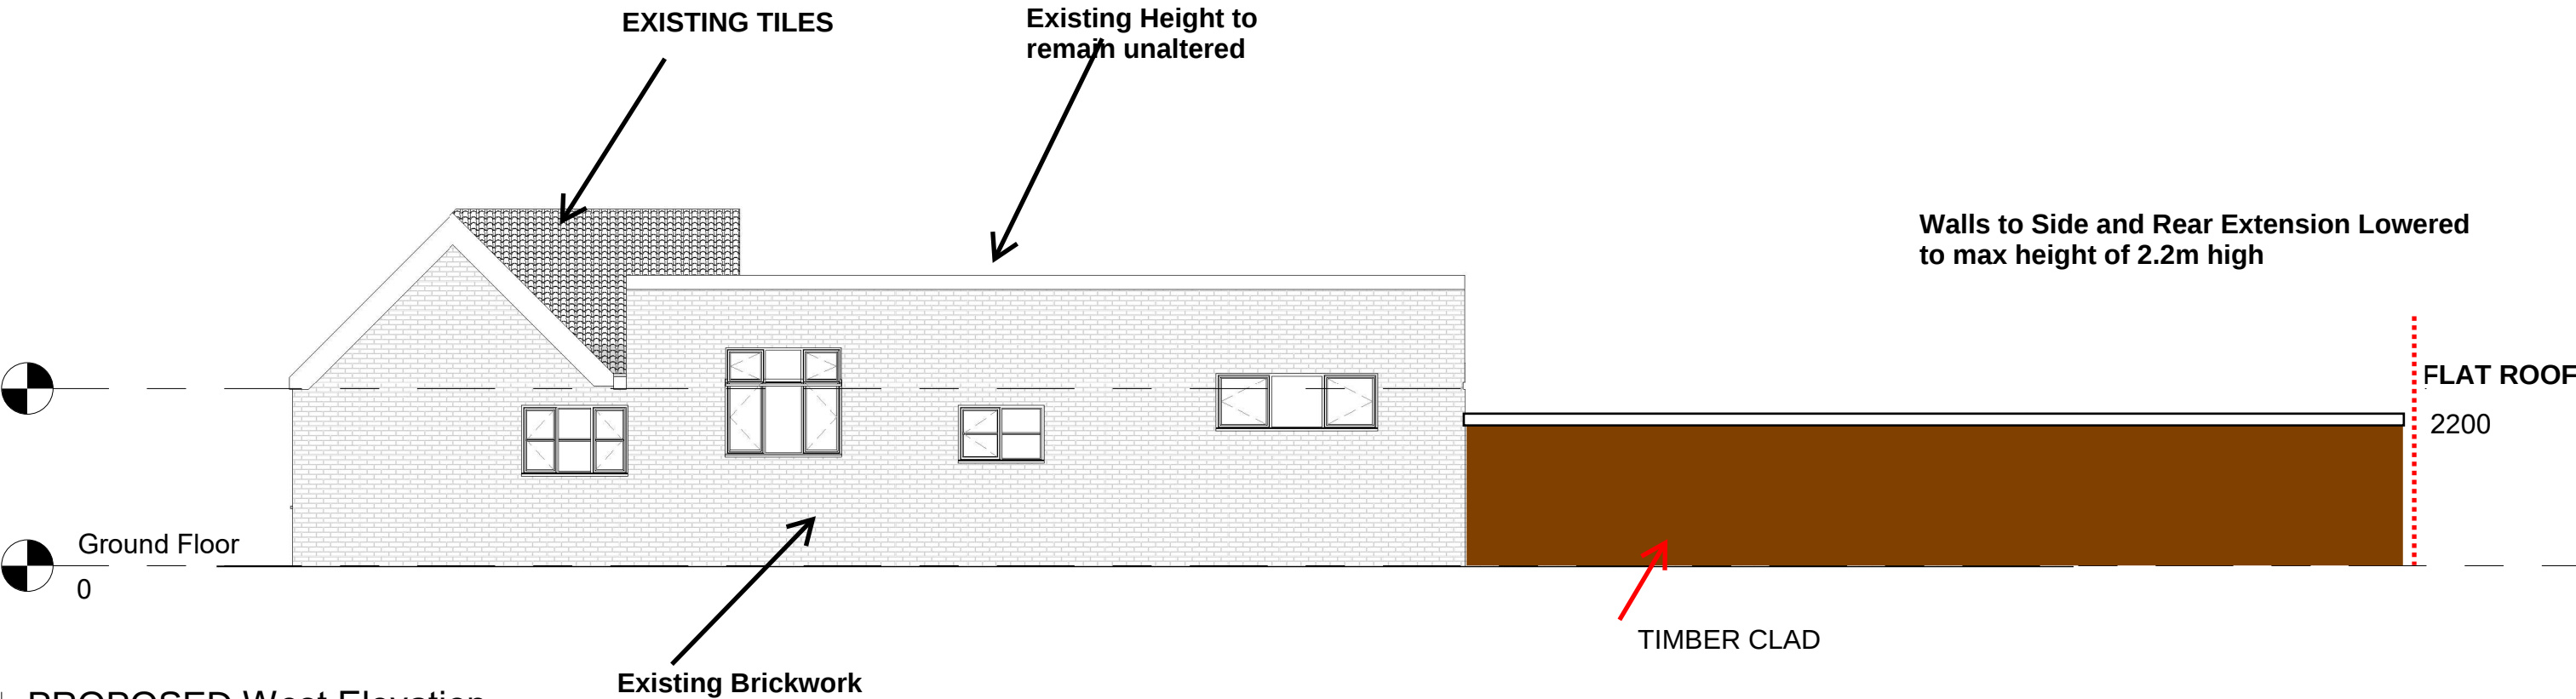


1 PROPOSED West Elevation

1 : 100

 


PROJECT STATUS			
PROJECT 905 Uxbridge Road, Uxbridge, UB10 0NH			
TITLE PROPOSED WEST ELEVATION			
CLIENT			
DRAWN BY DS	CHECKED BY ABP	SCALE (@A3) 1 : 100	DATE 20/05/2025
DRAWING NUMBER 905UR-P-0203		PHASE	REVISION

STEEL BEAM 3 TO STEEL COLUMN TO FOOTING CONNECTION DETAILS

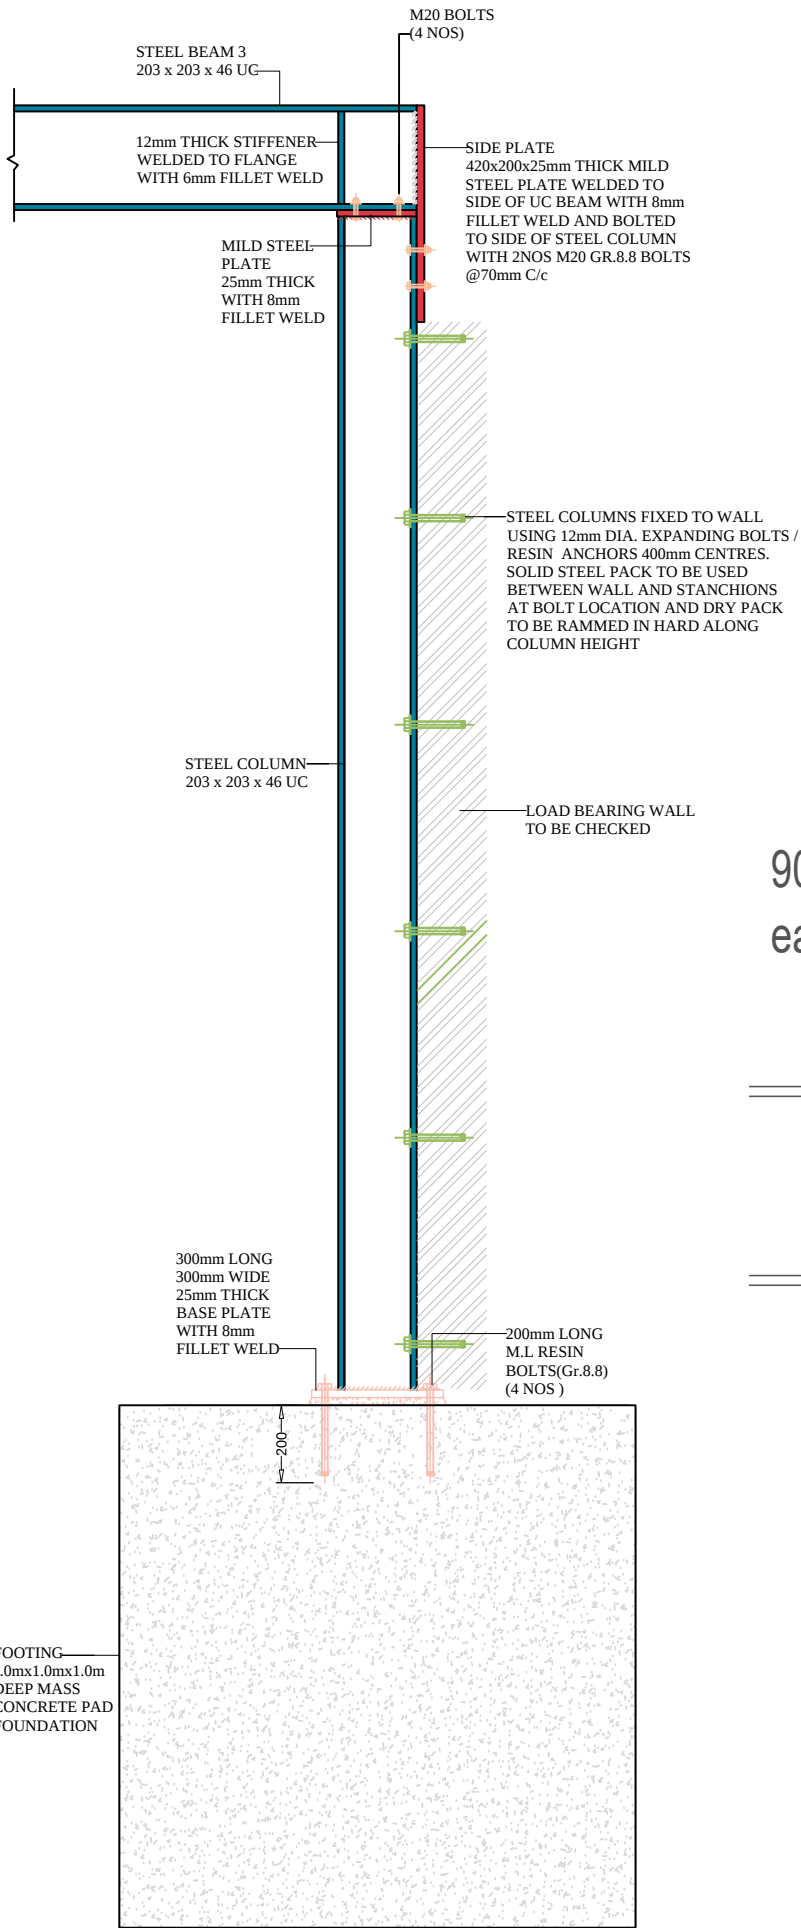

90x90x12 mm thick angle total 6 no M20 bolts
each side of web 175mm long & nuts

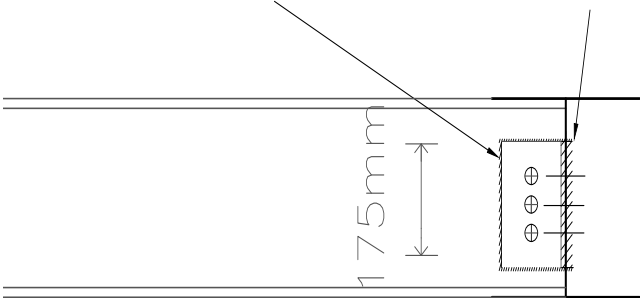

STEEL BEAM 1 TO STEEL COLUMN TO FOOTING CONNECTION DETAILS

