

**1** | Site Location Plan  
1 : 1250

## A-Z Building Services

A: Addlestone KT15  
 E: hthuseyn0809@msn.com  
 T: 07969925562

N




0 50 m

PROJECT STATUS			
PROJECT 905 Uxbridge Road, Uxbridge, UB10 0NH			
TITLE Site Location Plan			
CLIENT			
DRAWN BY DS	CHECKED BY ABP	SCALE (@A3) 1 : 1250	DATE 20/05/2025
DRAWING NUMBER 905UR-P-0001		PHASE	REVISION



**A-Z Building Services**




A: Addlestone K115  
 E: hthuseyin0809@men.com  
 T: 07969925562

 

PROJECT STATUS			
PROJECT 905 Uxbridge Road, Uxbridge, UB10 ONH			
TITLE Block Plan			
CLIENT			
DRAWN BY DS	CHECKED BY ABP	SCALE (@A3) 1 : 500	DATE 20/05/2025
DRAWING NUMBER 905UR-P-0002		PHASE	REVISION


**1** Block Plan

1 : 500

  
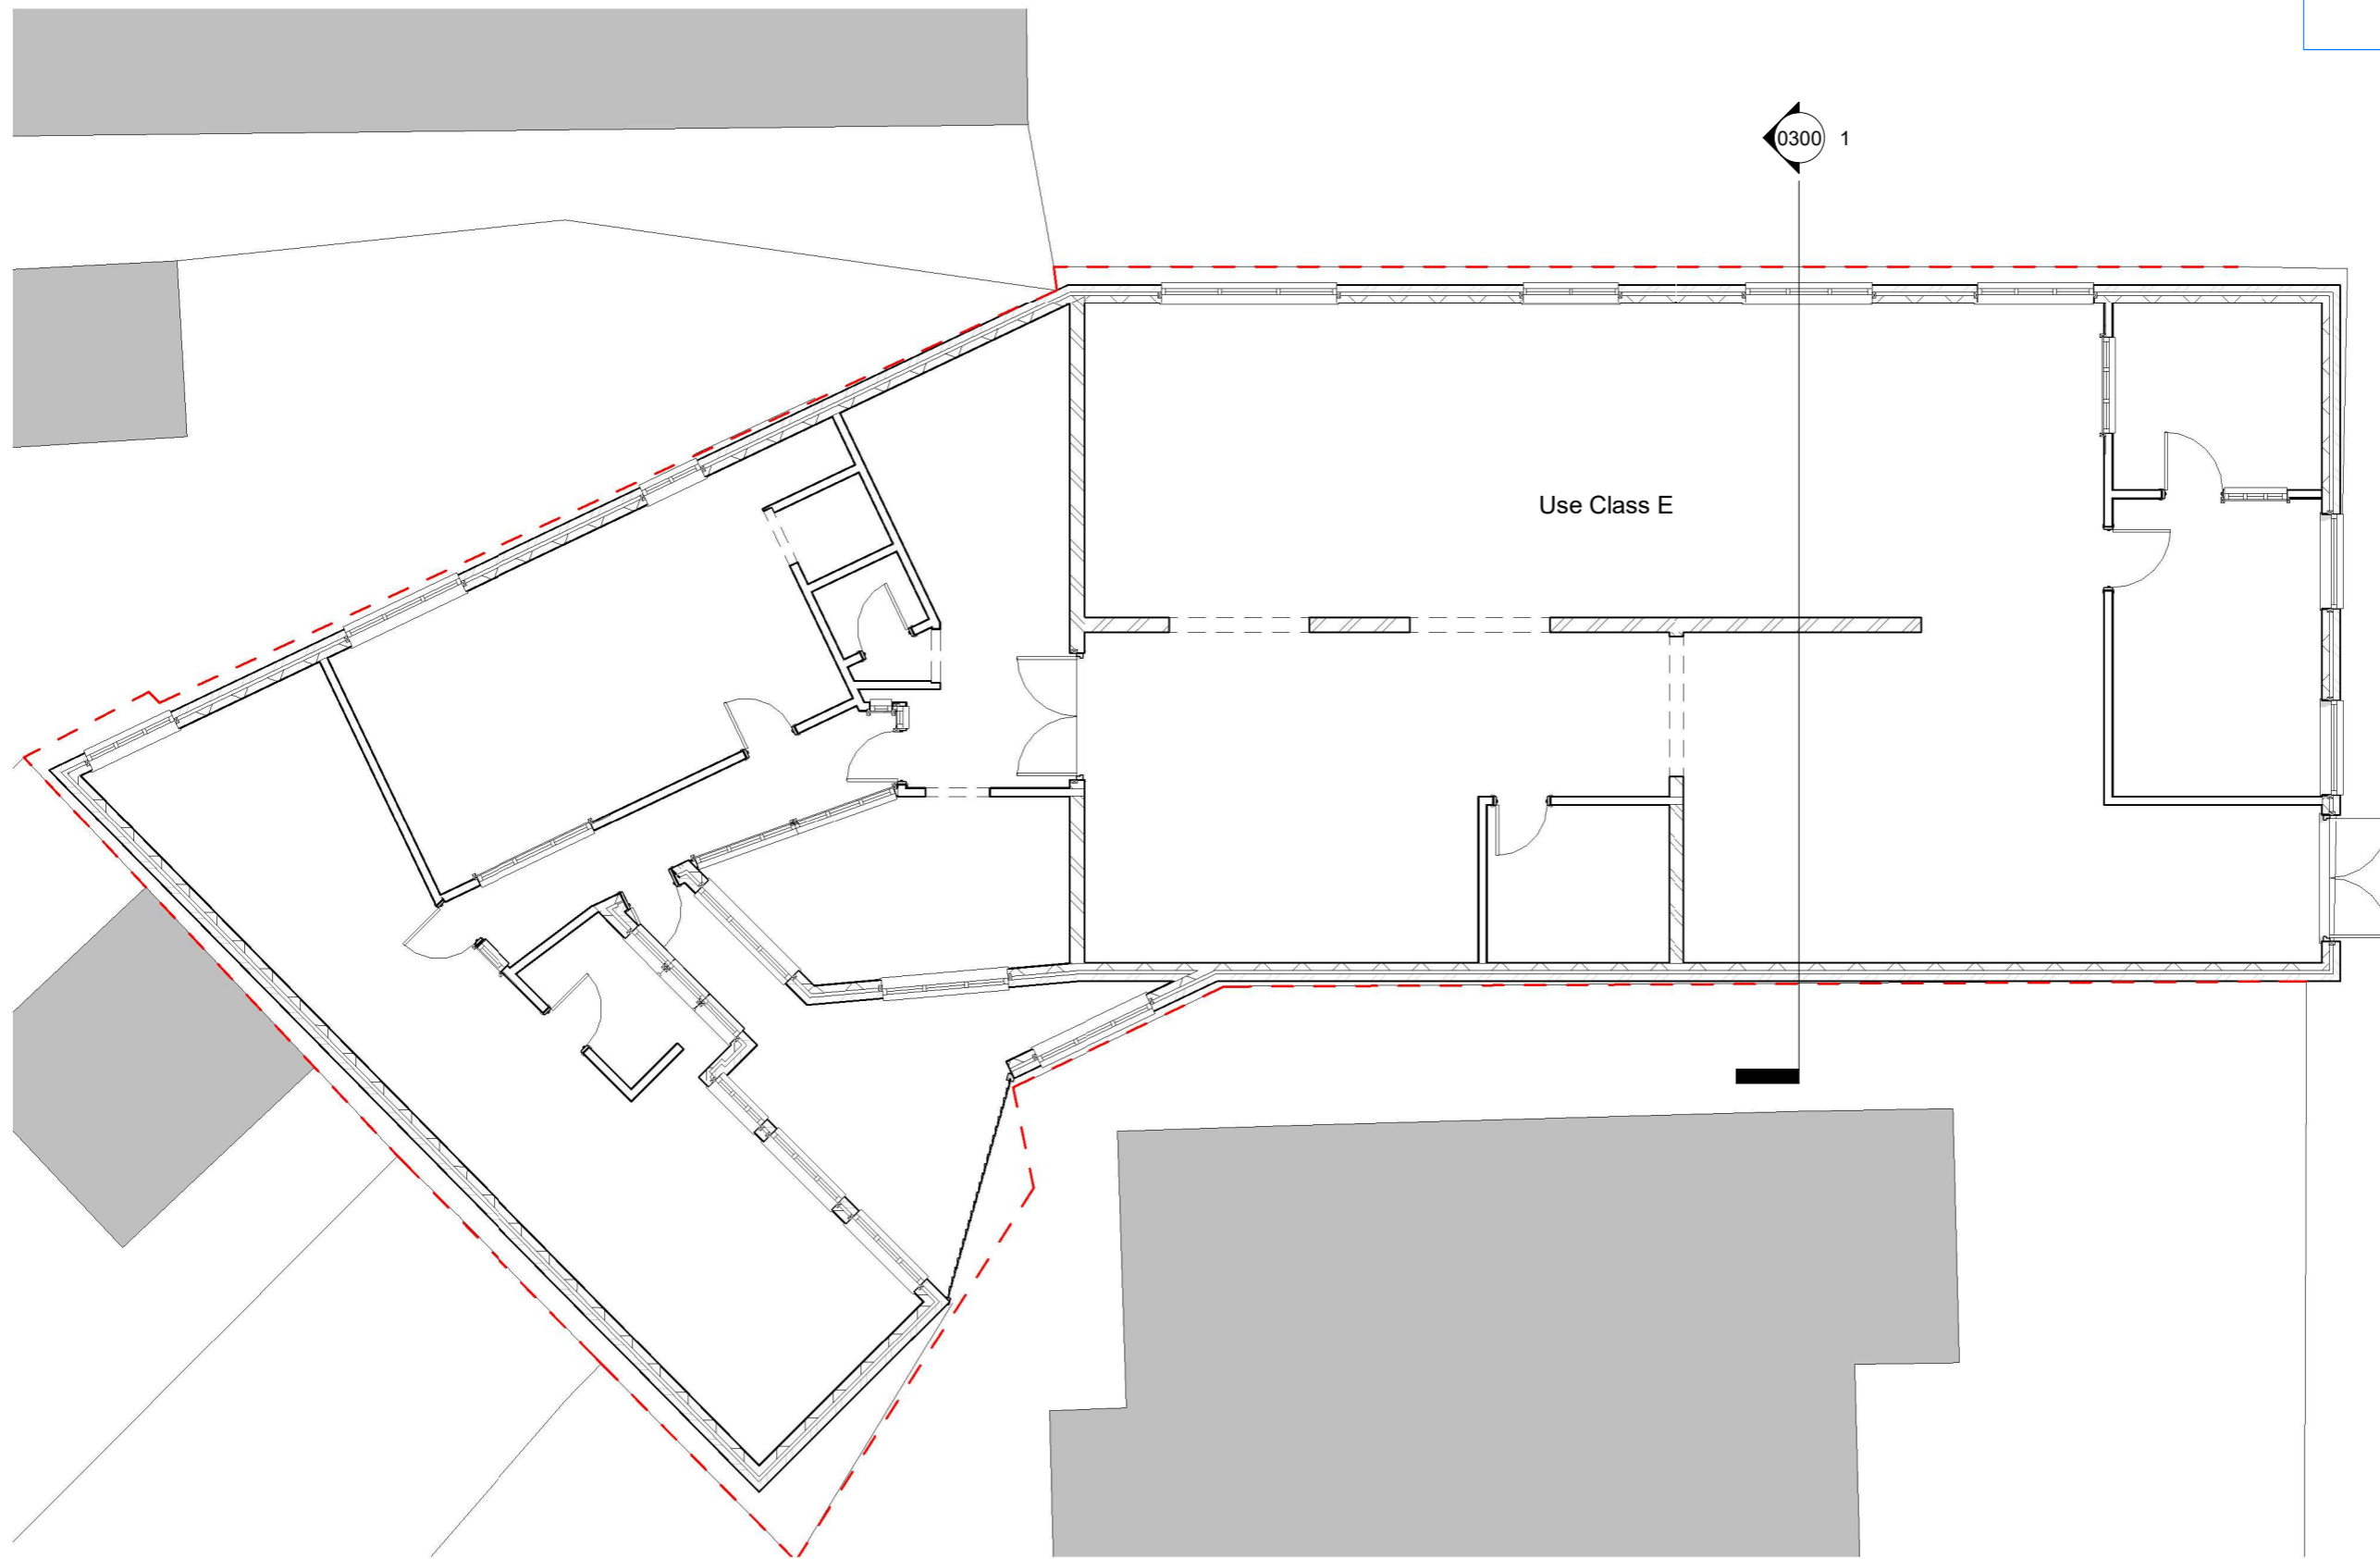


**1** Existing Ground Floor Plan  
1 : 100

PROJECT STATUS			
PROJECT 905 Uxbridge Road, Uxbridge, UB10 0NH			
TITLE Existing Ground Floor Plan			
CLIENT			
DRAWN BY DS	CHECKED BY ABP	SCALE (@A3) 1 : 100	DATE 20/05/2025
DRAWING NUMBER 905UR-P-0100		PHASE	REVISION

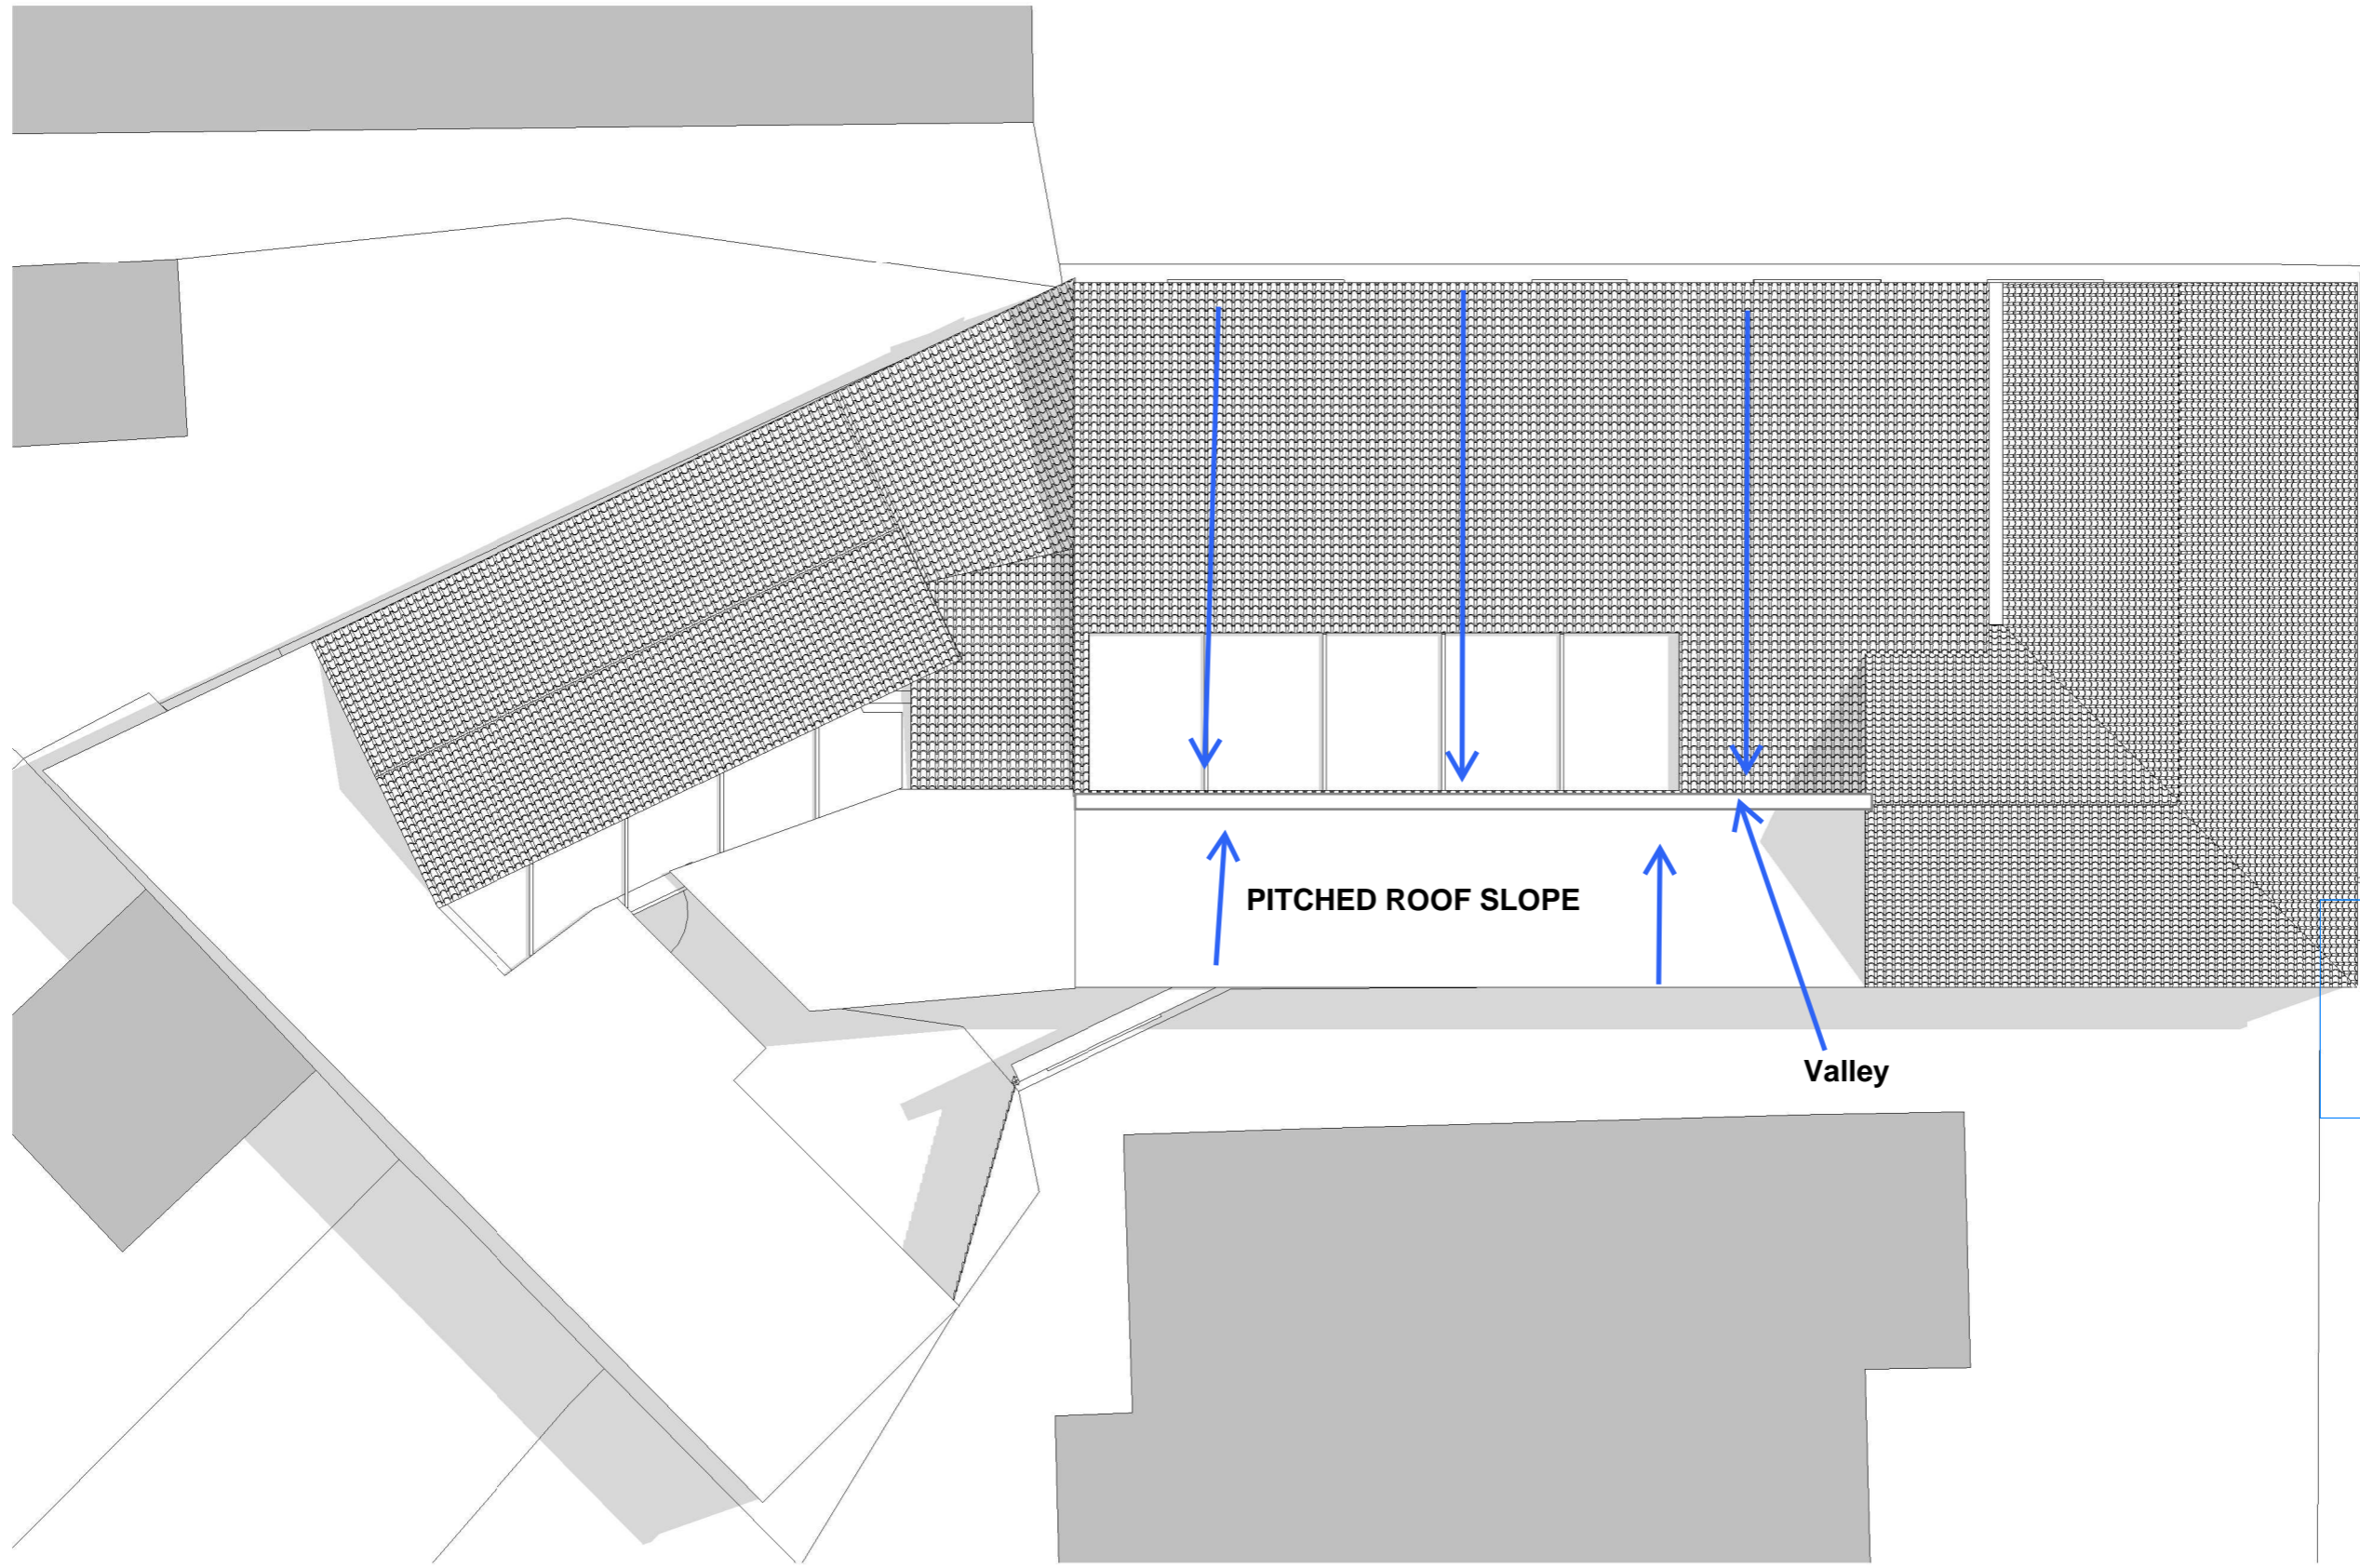


A-Z Building Services  
 A: Addlestone K115  
 E: hkhuseyin0809@msn.com  
 T: 07969925562

  


PROJECT STATUS			
PROJECT 905 Uxbridge Road, Uxbridge, UB10 ONH			
TITLE Existing Roof Plan			
CLIENT			
DRAWN BY DS	CHECKED BY ABP	SCALE (@A3) 1 : 100	DATE 20/05/2025
DRAWING NUMBER 905UR-P-0101		PHASE	REVISION

**1** Existing Roof Plan  
 1 : 100

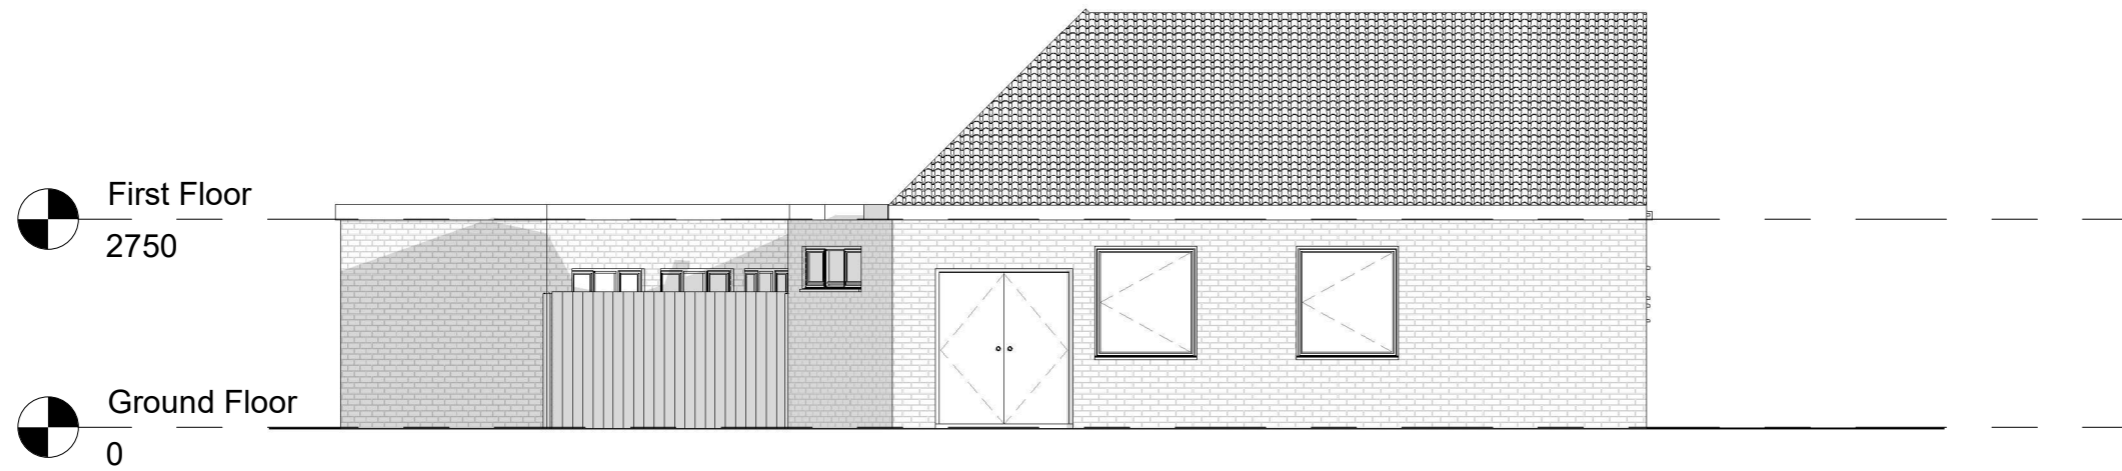

**1** Existing North Elevation  
1 : 100

 


PROJECT STATUS			
PROJECT 905 Uxbridge Road, Uxbridge, UB10 ONH			
TITLE Existing North Elevation			
CLIENT			
DRAWN BY DS	CHECKED BY ABP	SCALE (@A3) 1 : 100	DATE 20/05/2025
DRAWING NUMBER 905UR-P-0200		PHASE	REVISION




1

Existing East Elevation


1 : 100

 


PROJECT STATUS			
PROJECT 905 Uxbridge Road, Uxbridge, UB10 0NH			
TITLE Existing East Elevation			
CLIENT			
DRAWN BY DS	CHECKED BY ABP	SCALE (@A3) 1 : 100	DATE 20/05/2025
DRAWING NUMBER 905UR-P-0201		PHASE	REVISION

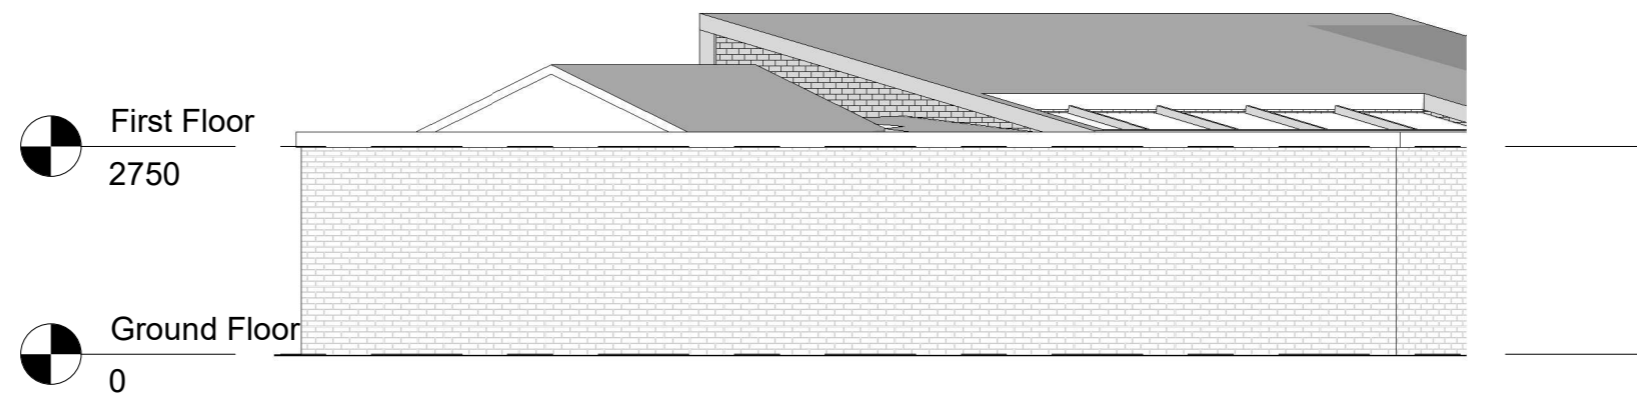


**1** Existing South Elevation  
 1 : 100

 


PROJECT STATUS			
PROJECT 905 Uxbridge Road, Uxbridge, UB10 0NH			
TITLE Existing South Elevation			
CLIENT			
DRAWN BY DS	CHECKED BY ABP	SCALE (@A3) 1 : 100	DATE 20/05/2025
DRAWING NUMBER 905UR-P-0202		PHASE	REVISION

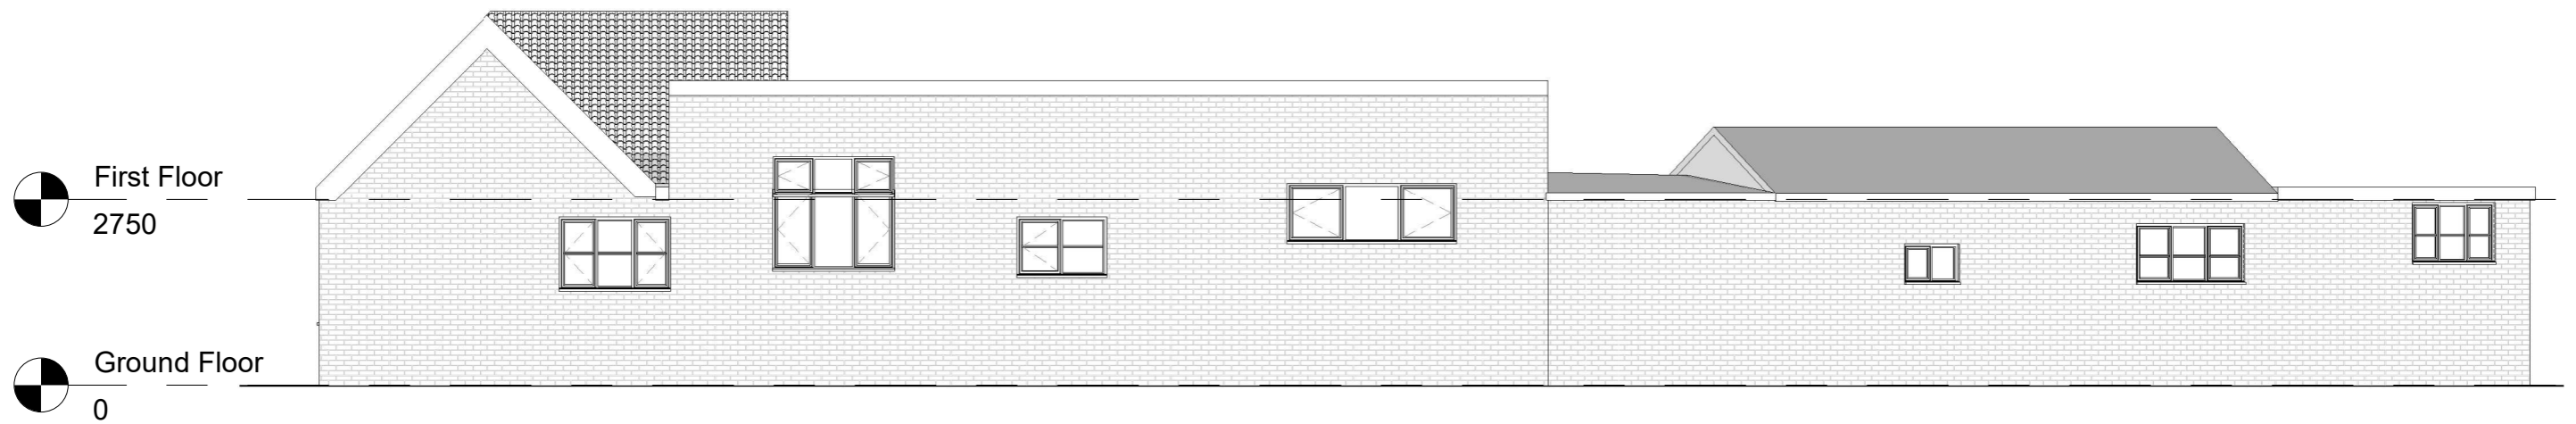


**1** Existing West Elevation  
1 : 100

 

PROJECT STATUS			
PROJECT 905 Uxbridge Road, Uxbridge, UB10 0NH			
TITLE Existing West Elevation			
CLIENT			
DRAWN BY DS	CHECKED BY ABP	SCALE (@A3) 1 : 100	DATE 20/05/2025
DRAWING NUMBER 905UR-P-0203		PHASE	REVISION

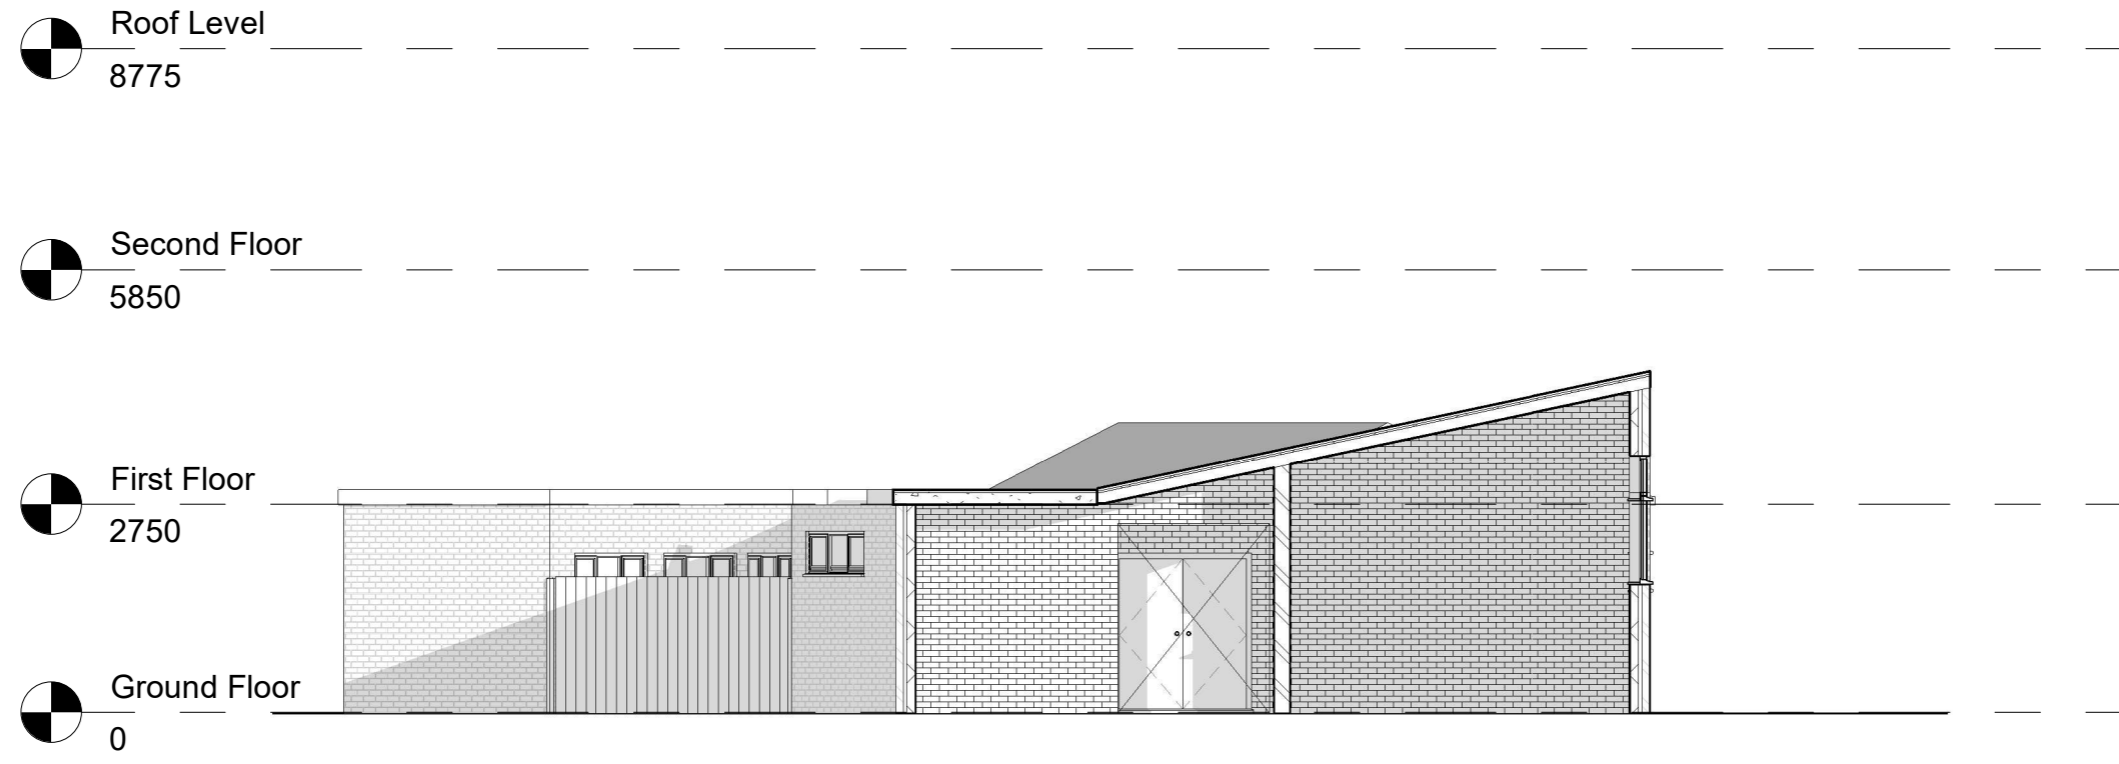

**1** Existing Section AA  
 1 : 100

 


PROJECT STATUS			
PROJECT 905 Uxbridge Road, Uxbridge, UB10 ONH			
TITLE Existing Section AA			
CLIENT			
DRAWN BY DS	CHECKED BY ABP	SCALE (@A3) 1 : 100	DATE 20/05/2025
DRAWING NUMBER 905UR-P-0300		PHASE	REVISION

To be cladded to achieve fire classification of Class B-s3 d2 (European Class) in accordance with BS EN 13501-1:2002.


STEEL BEAM MARKED IN BLUE [CONTINUOUS]  
 203 x 203 x 46UC grade 355

Columns to be Spaced Max 6m apart

PERIMETER TO BE RETAINED and battened WITH METAL CLAD

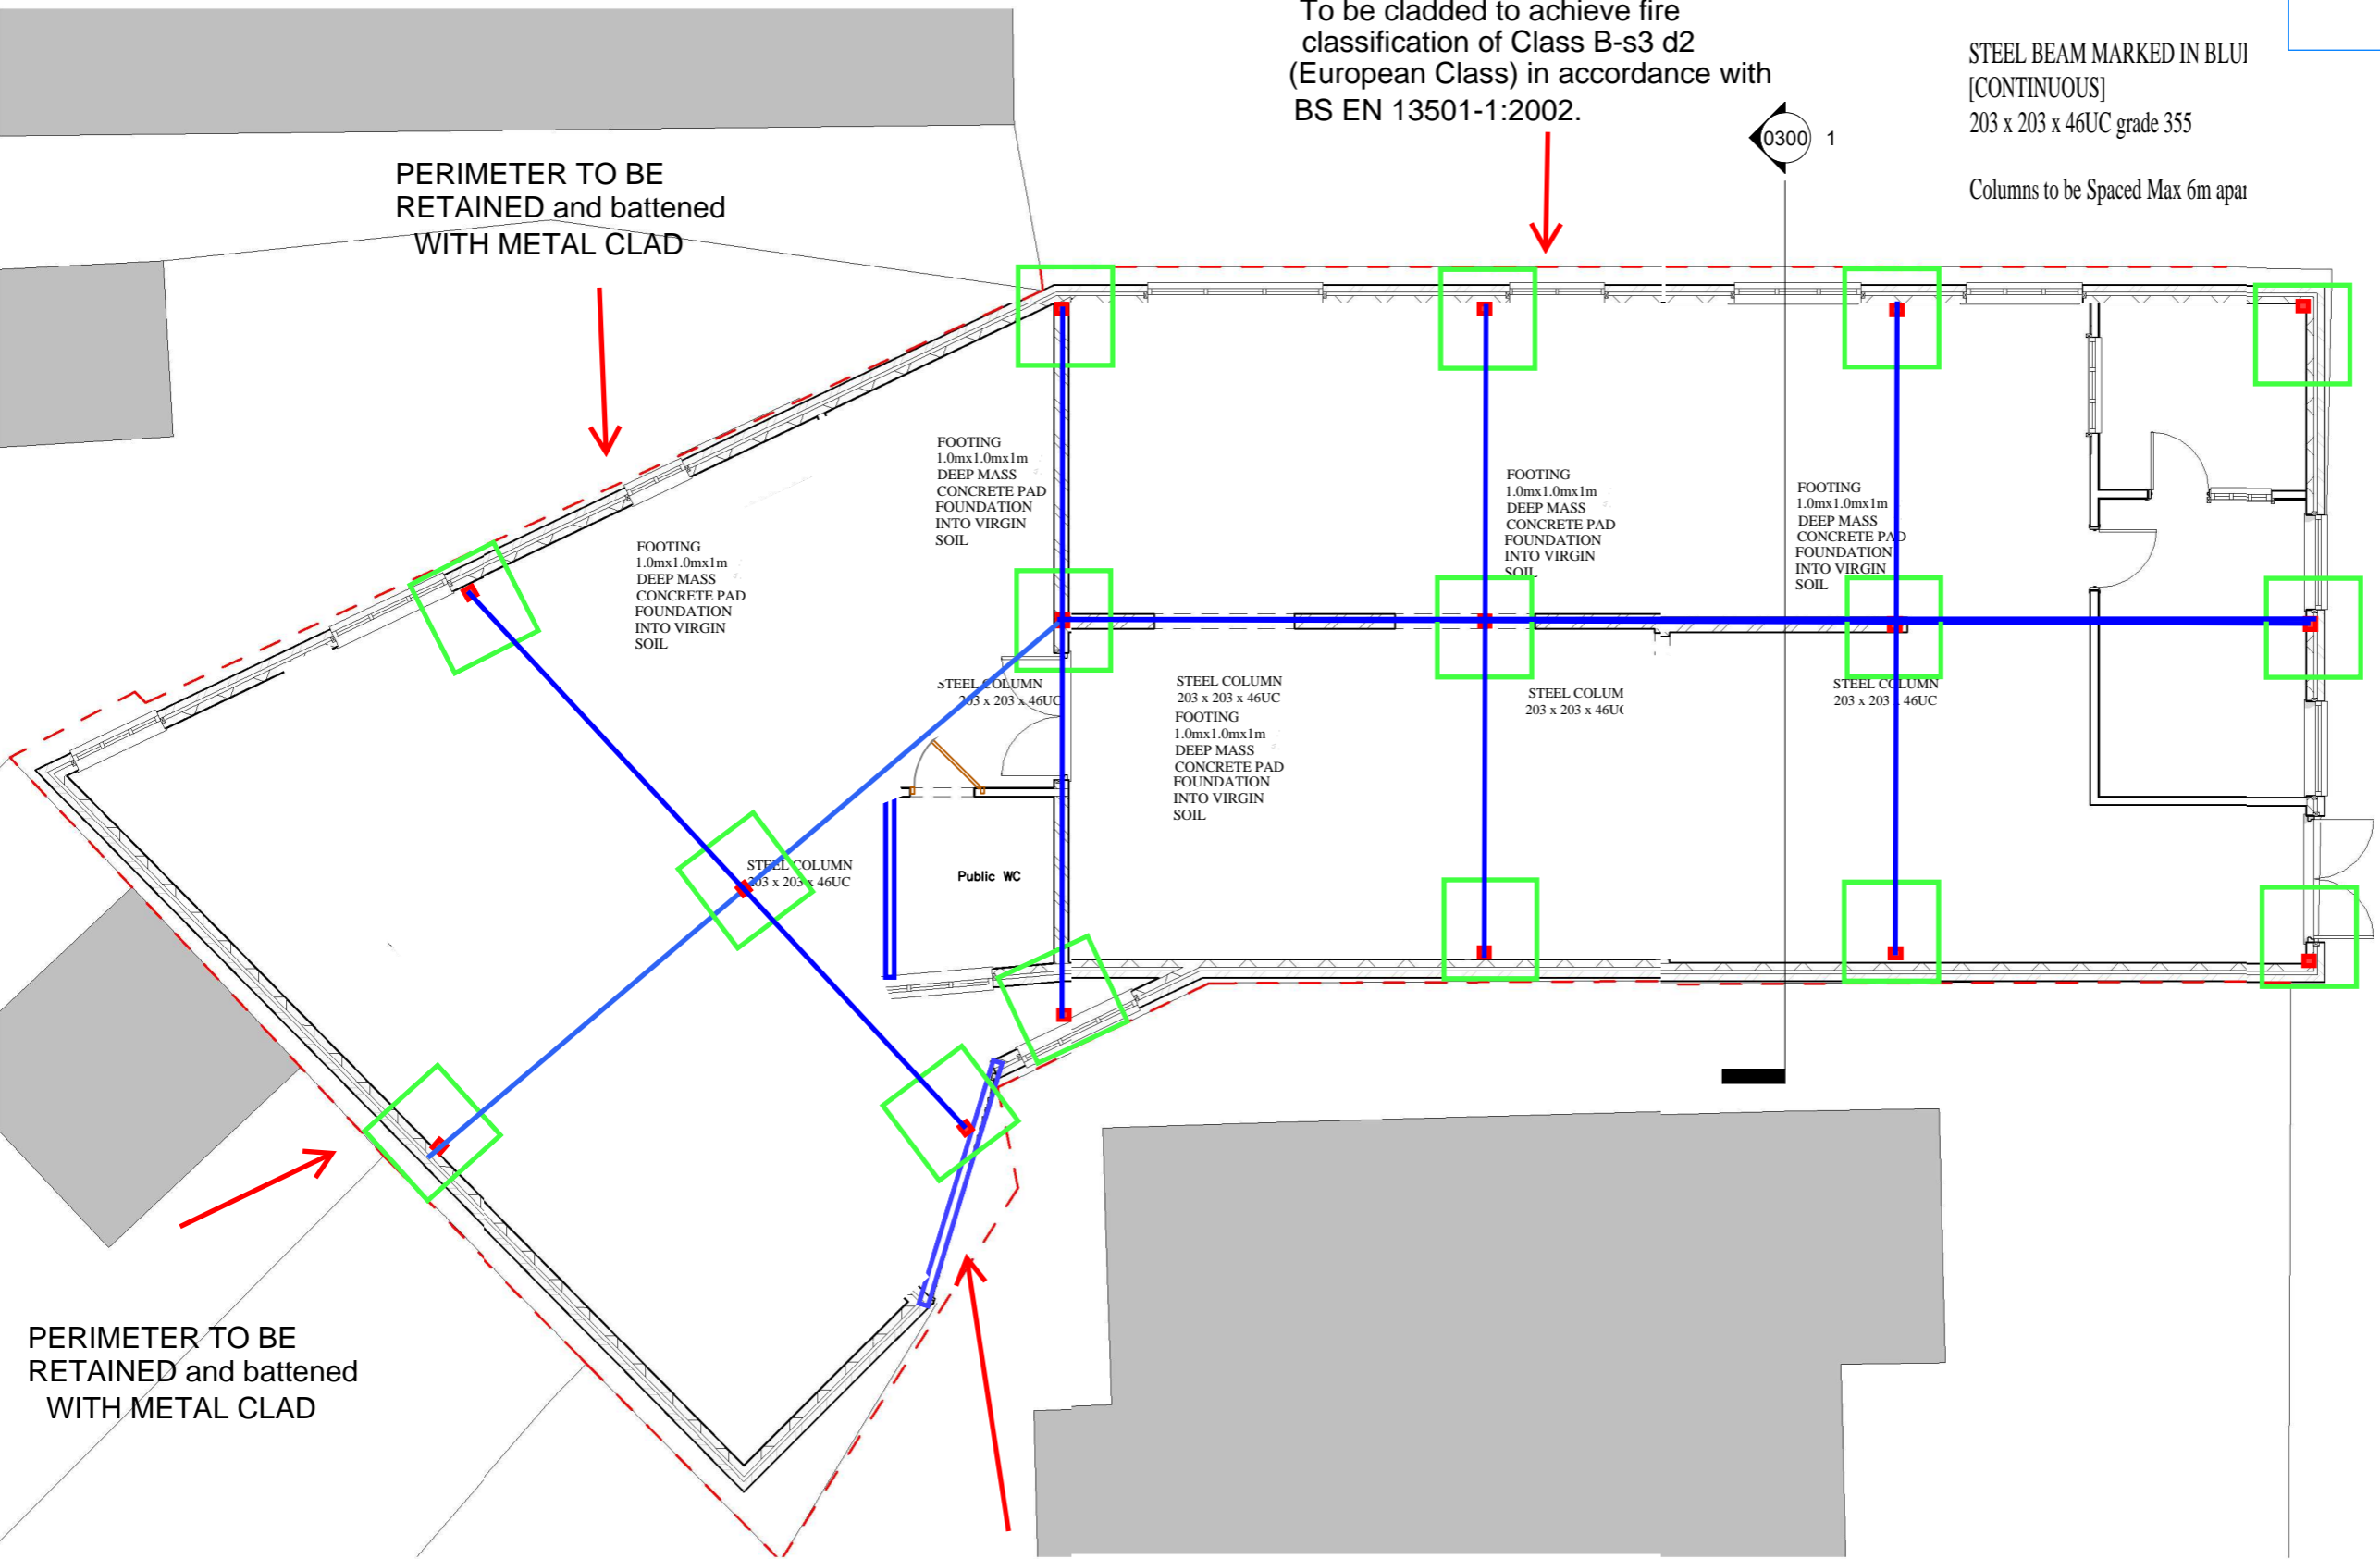

0300 1

 


1


PROPOSED Ground Floor Plan  
 1 : 100

PERIMETER TO BE REBUILT IN BLOCK WITH METAL CLAD

PROJECT STATUS			
PROJECT 905 Uxbridge Road, Uxbridge, UB10 ONH			
TITLE PROPOSED Ground Floor Plan			
CLIENT			
DRAWN BY DS	CHECKED BY ABP	SCALE (@A3) 1 : 100	DATE 20/05/2025
DRAWING NUMBER 905UR-P-0110		PHASE	REVISION

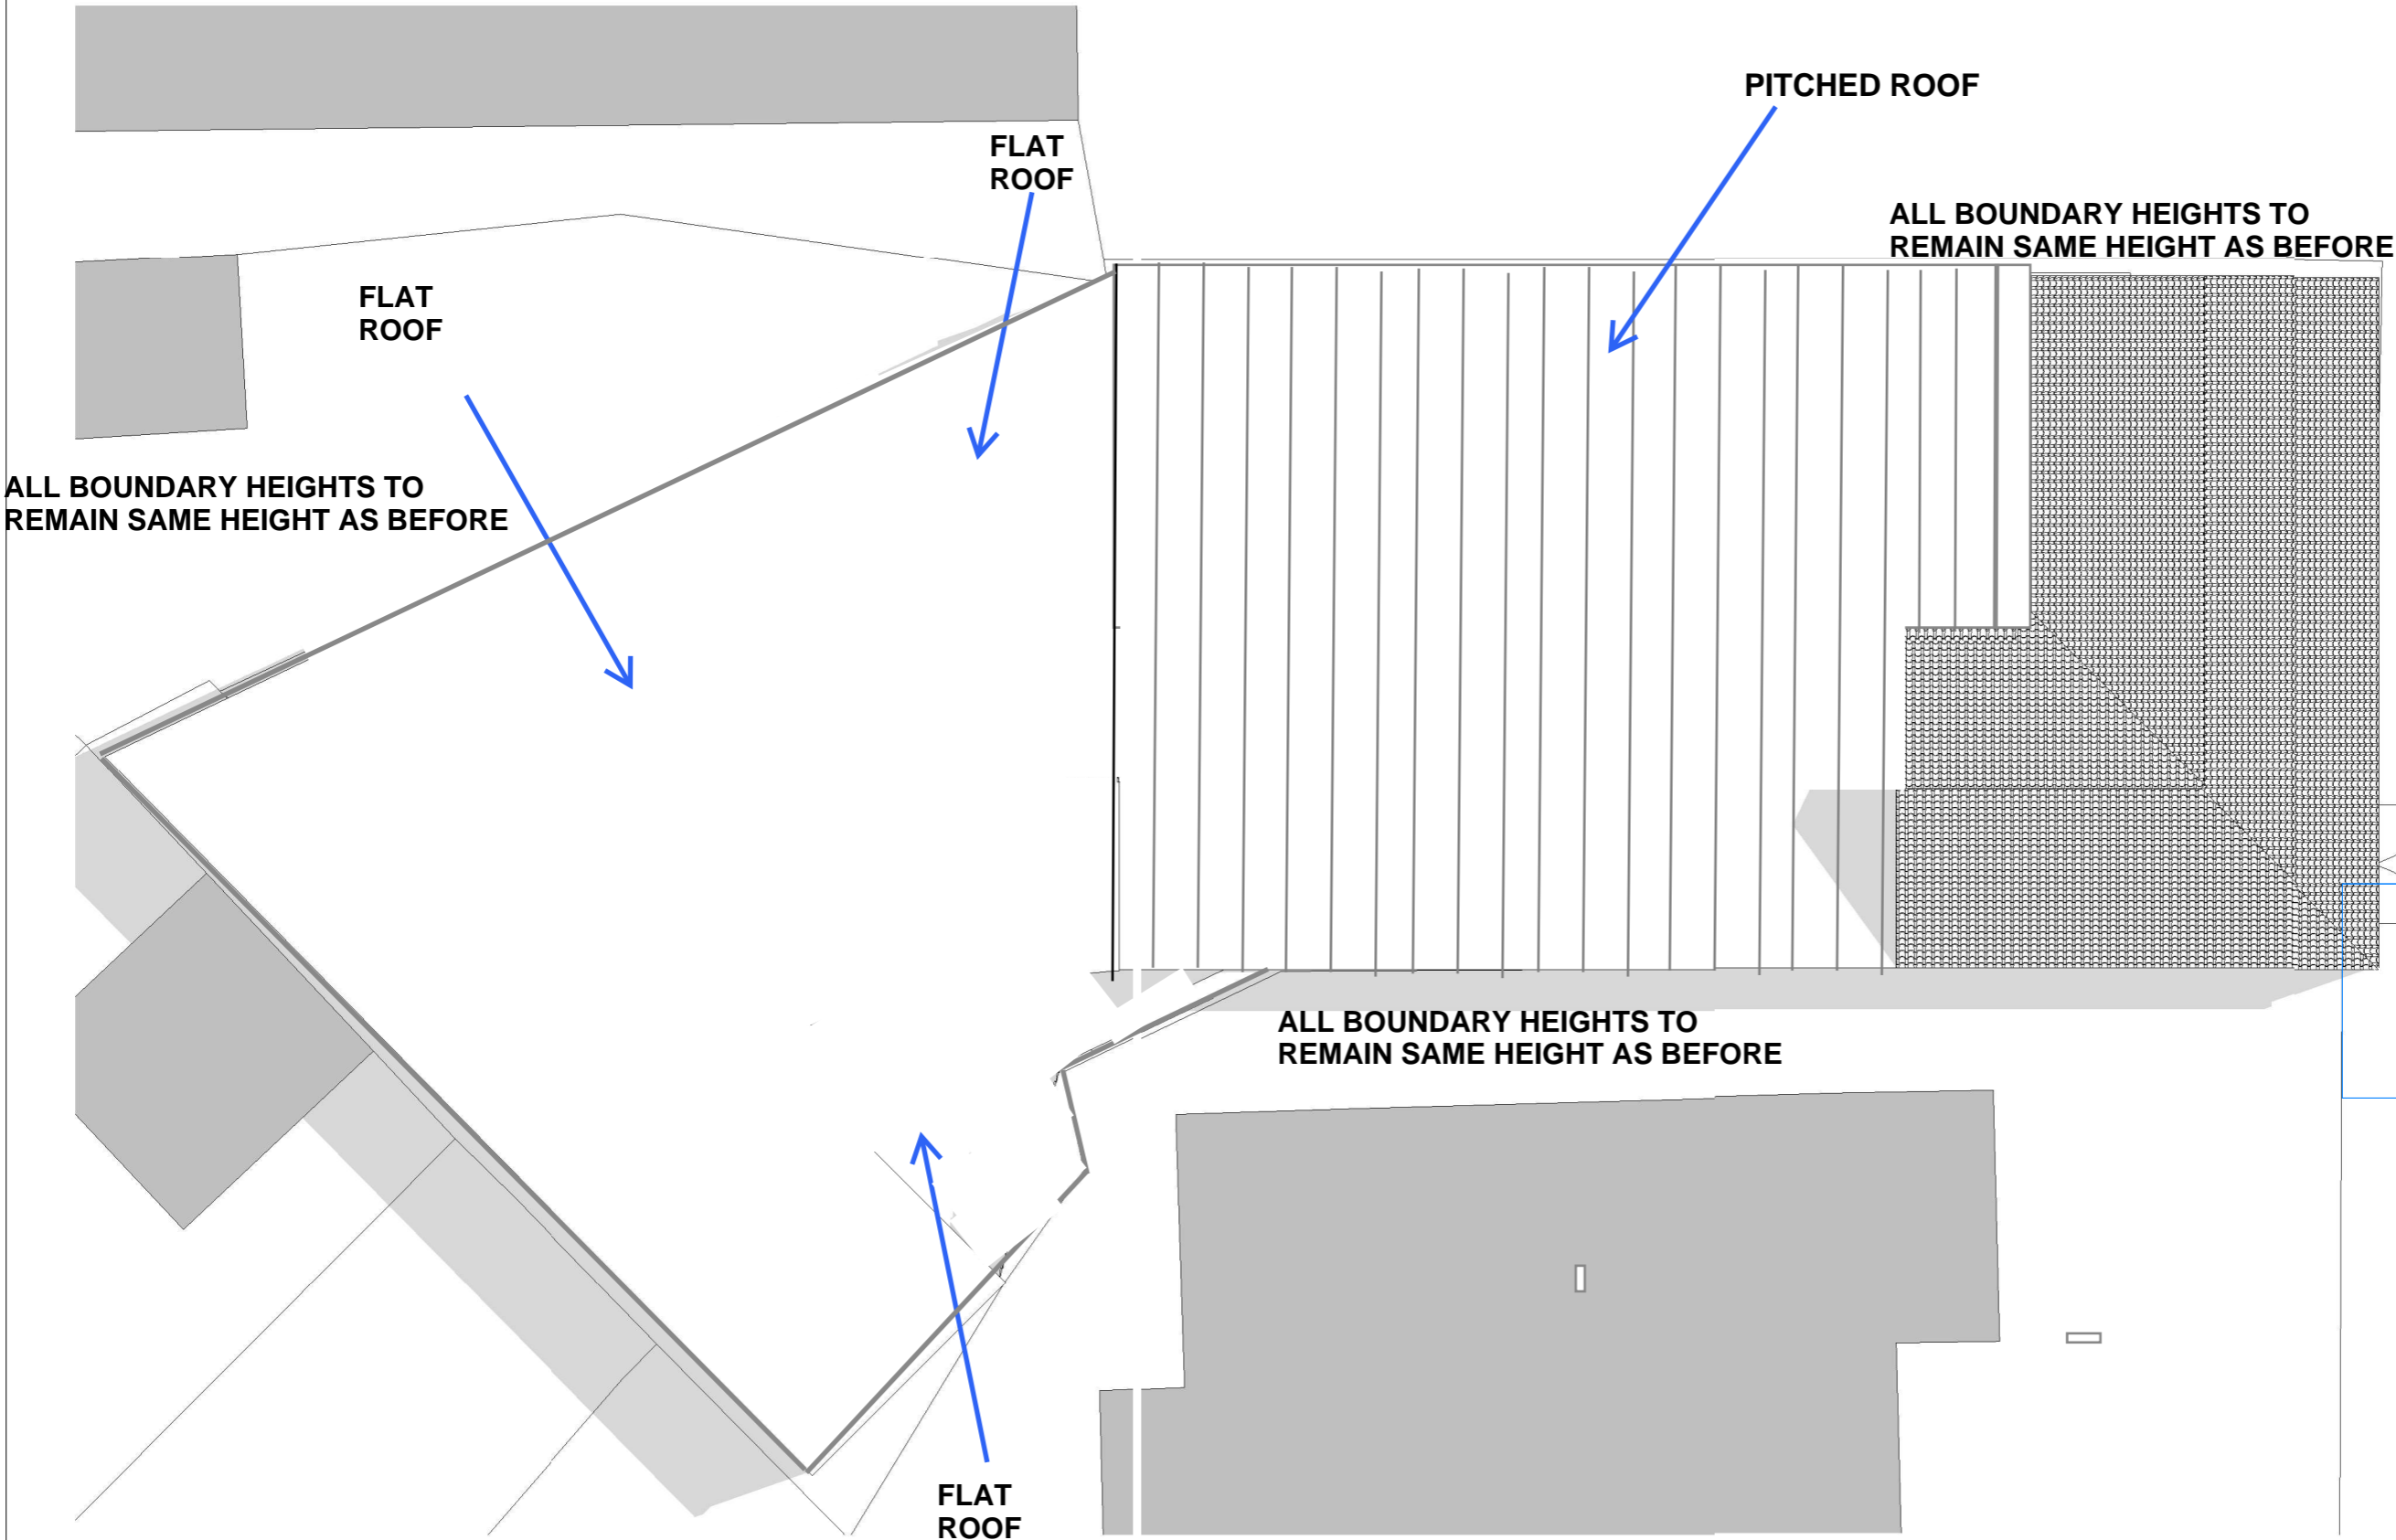


*A-Z Building Services*  
 A: Addlestone K115  
 E: htkusejin0809@men.com  
 T: 07969925562

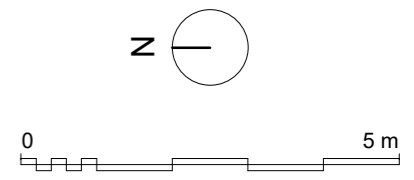


**1** | PROPOSED Roof Plan  
 1 : 100


PROJECT STATUS			
PROJECT 905 Uxbridge Road, Uxbridge, UB10 ONH			
TITLE PROPOSED Roof Plan			
CLIENT			
DRAWN BY DS	CHECKED BY ABP	SCALE (@A3) 1 : 100	DATE 20/05/2025
DRAWING NUMBER 905UR-P-0101		PHASE	REVISION

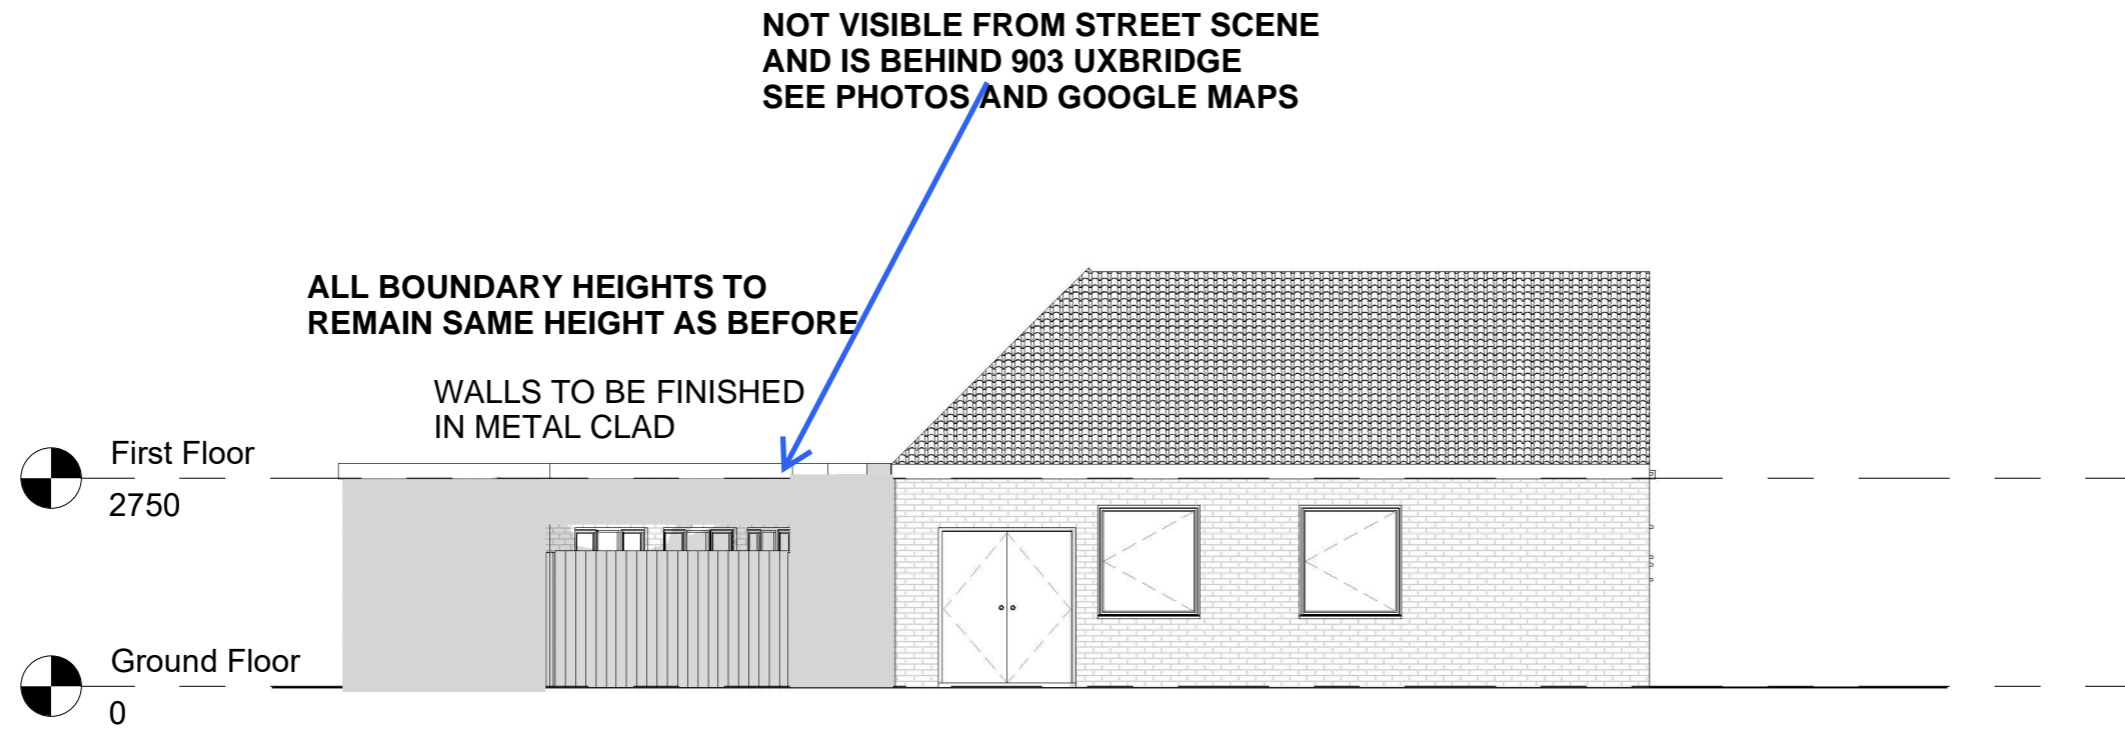

**1** | PROPOSED North Elevation  
 1 : 100

 


PROJECT STATUS			
PROJECT 905 Uxbridge Road, Uxbridge, UB10 ONH			
TITLE PROPOSED North Elevation			
CLIENT			
DRAWN BY DS	CHECKED BY ABP	SCALE (@A3) 1 : 100	DATE 20/05/2025
DRAWING NUMBER 905UR-P-0200		PHASE	REVISION

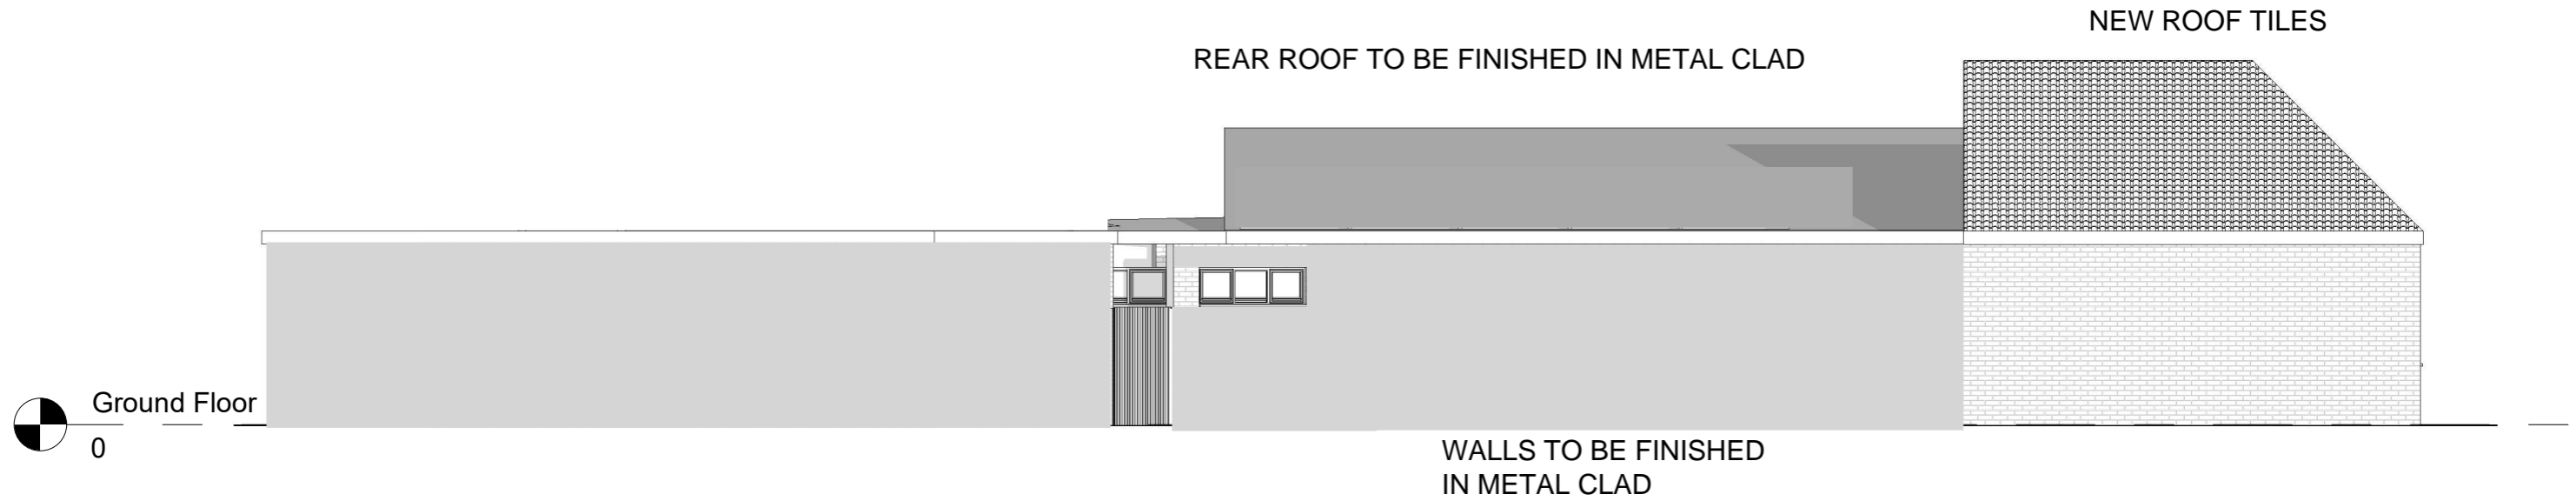


**1** PROPOSED East Elevation  
1 : 100


PROJECT STATUS			
PROJECT 905 Uxbridge Road, Uxbridge, UB10 0NH			
TITLE PROPOSED East Elevation			
CLIENT			
DRAWN BY DS	CHECKED BY ABP	SCALE (@A3) 1 : 100	DATE 20/05/2025
DRAWING NUMBER 905UR-P-0201		PHASE	REVISION

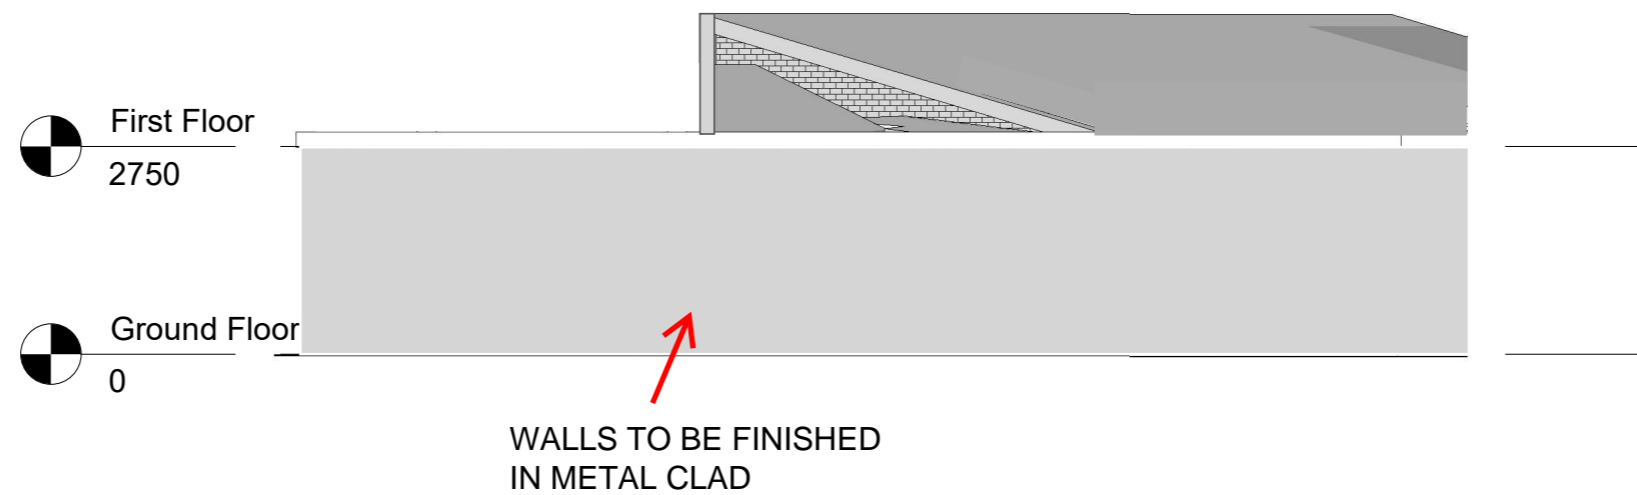


**1** | PROPOSED South Elevation  
 1 : 100

 

PROJECT STATUS			
PROJECT 905 Uxbridge Road, Uxbridge, UB10 0NH			
TITLE PROPOSED South Elevation			
CLIENT			
DRAWN BY DS	CHECKED BY ABP	SCALE (@A3) 1 : 100	DATE 20/05/2025
DRAWING NUMBER 905UR-P-0202		PHASE	REVISION

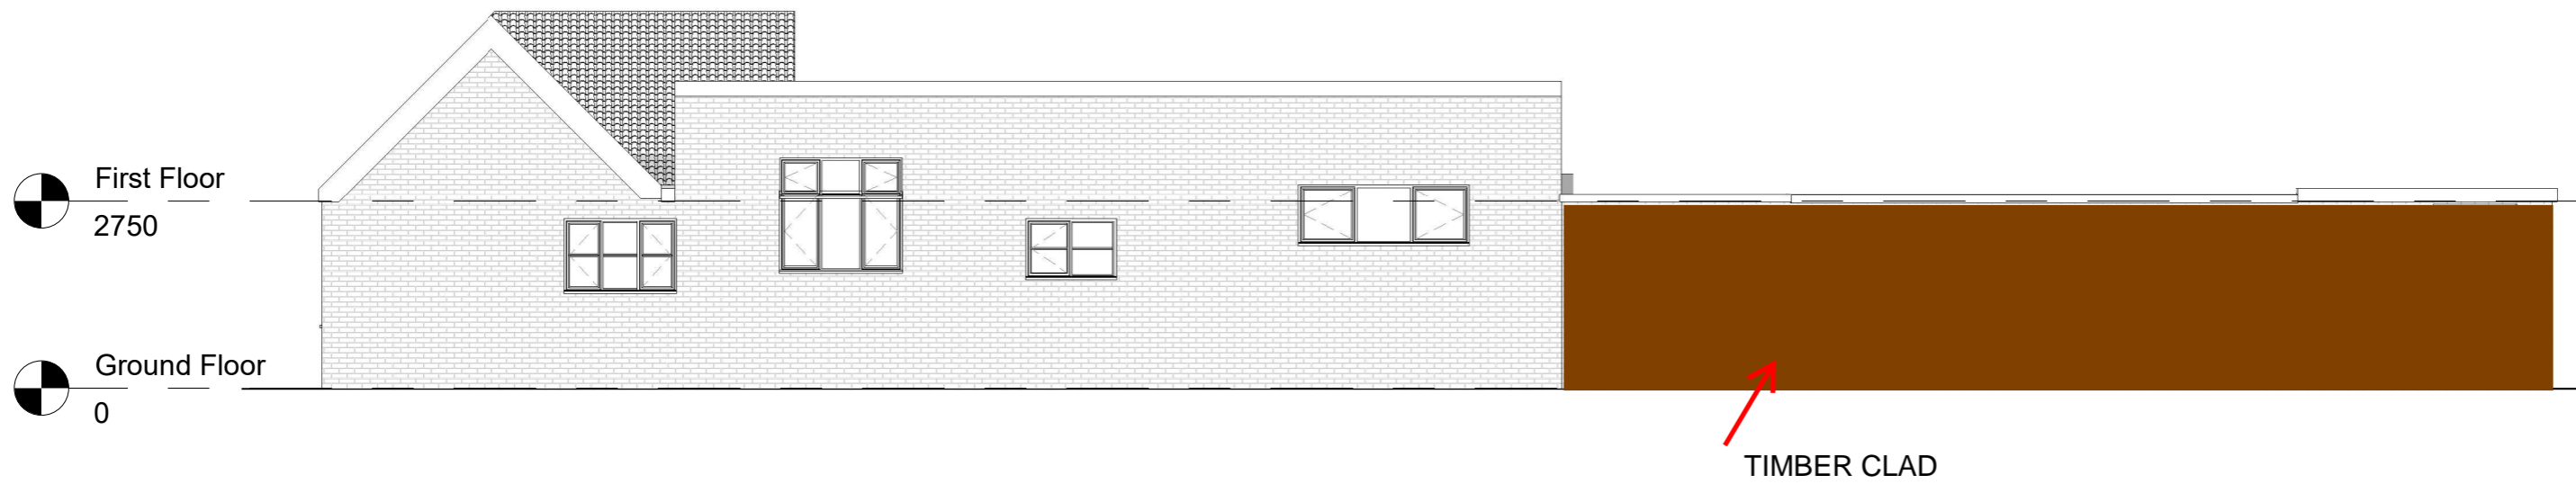


**1** | PROPOSED West Elevation  
1 : 100

 


PROJECT STATUS			
PROJECT 905 Uxbridge Road, Uxbridge, UB10 0NH			
TITLE PROPOSED WEST ELEVATION			
CLIENT			
DRAWN BY DS	CHECKED BY ABP	SCALE (@A3) 1 : 100	DATE 20/05/2025
DRAWING NUMBER 905UR-P-0203		PHASE	REVISION


STEEL BEAM 3 TO STEEL COLUMN TO FOOTING CONNECTION DETAILS

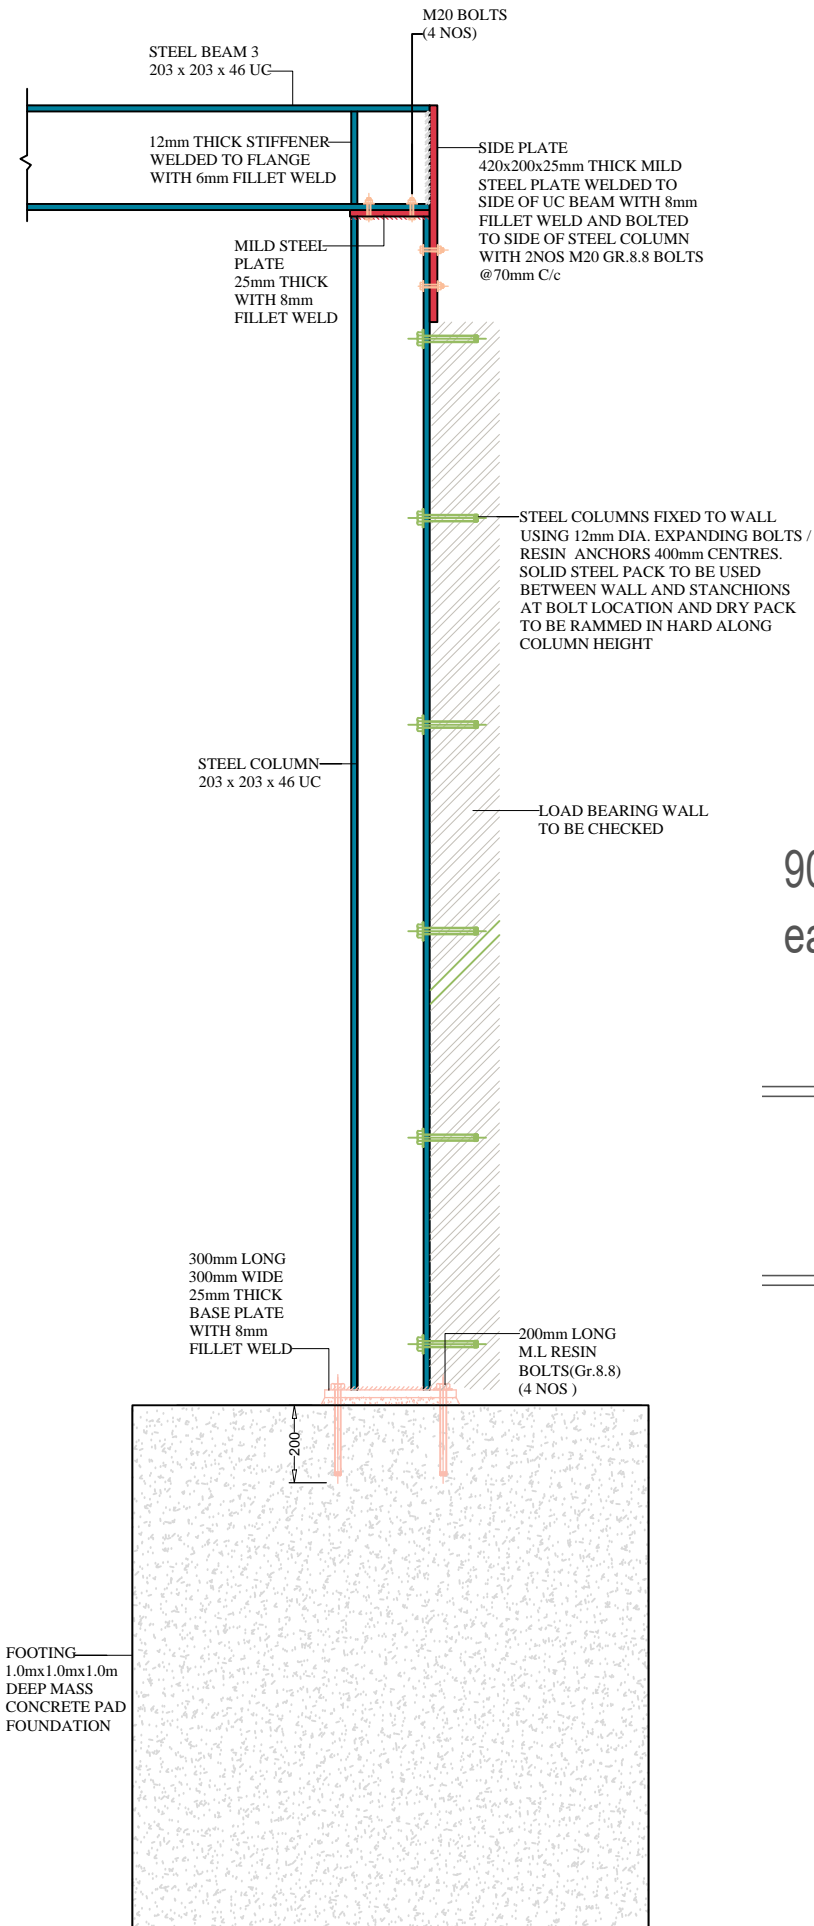

90x90x12 mm thick angle total 6 no M20 bolts  
each side of web 175mm long & nuts

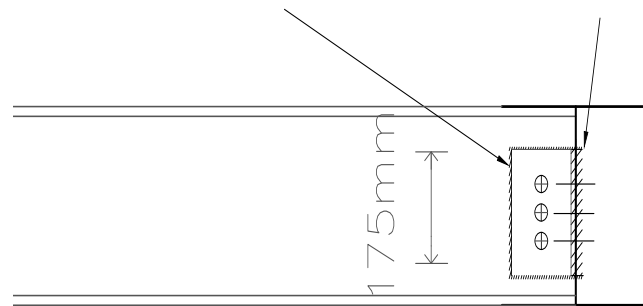

STEEL BEAM 1 TO STEEL COLUMN TO FOOTING CONNECTION DETAILS

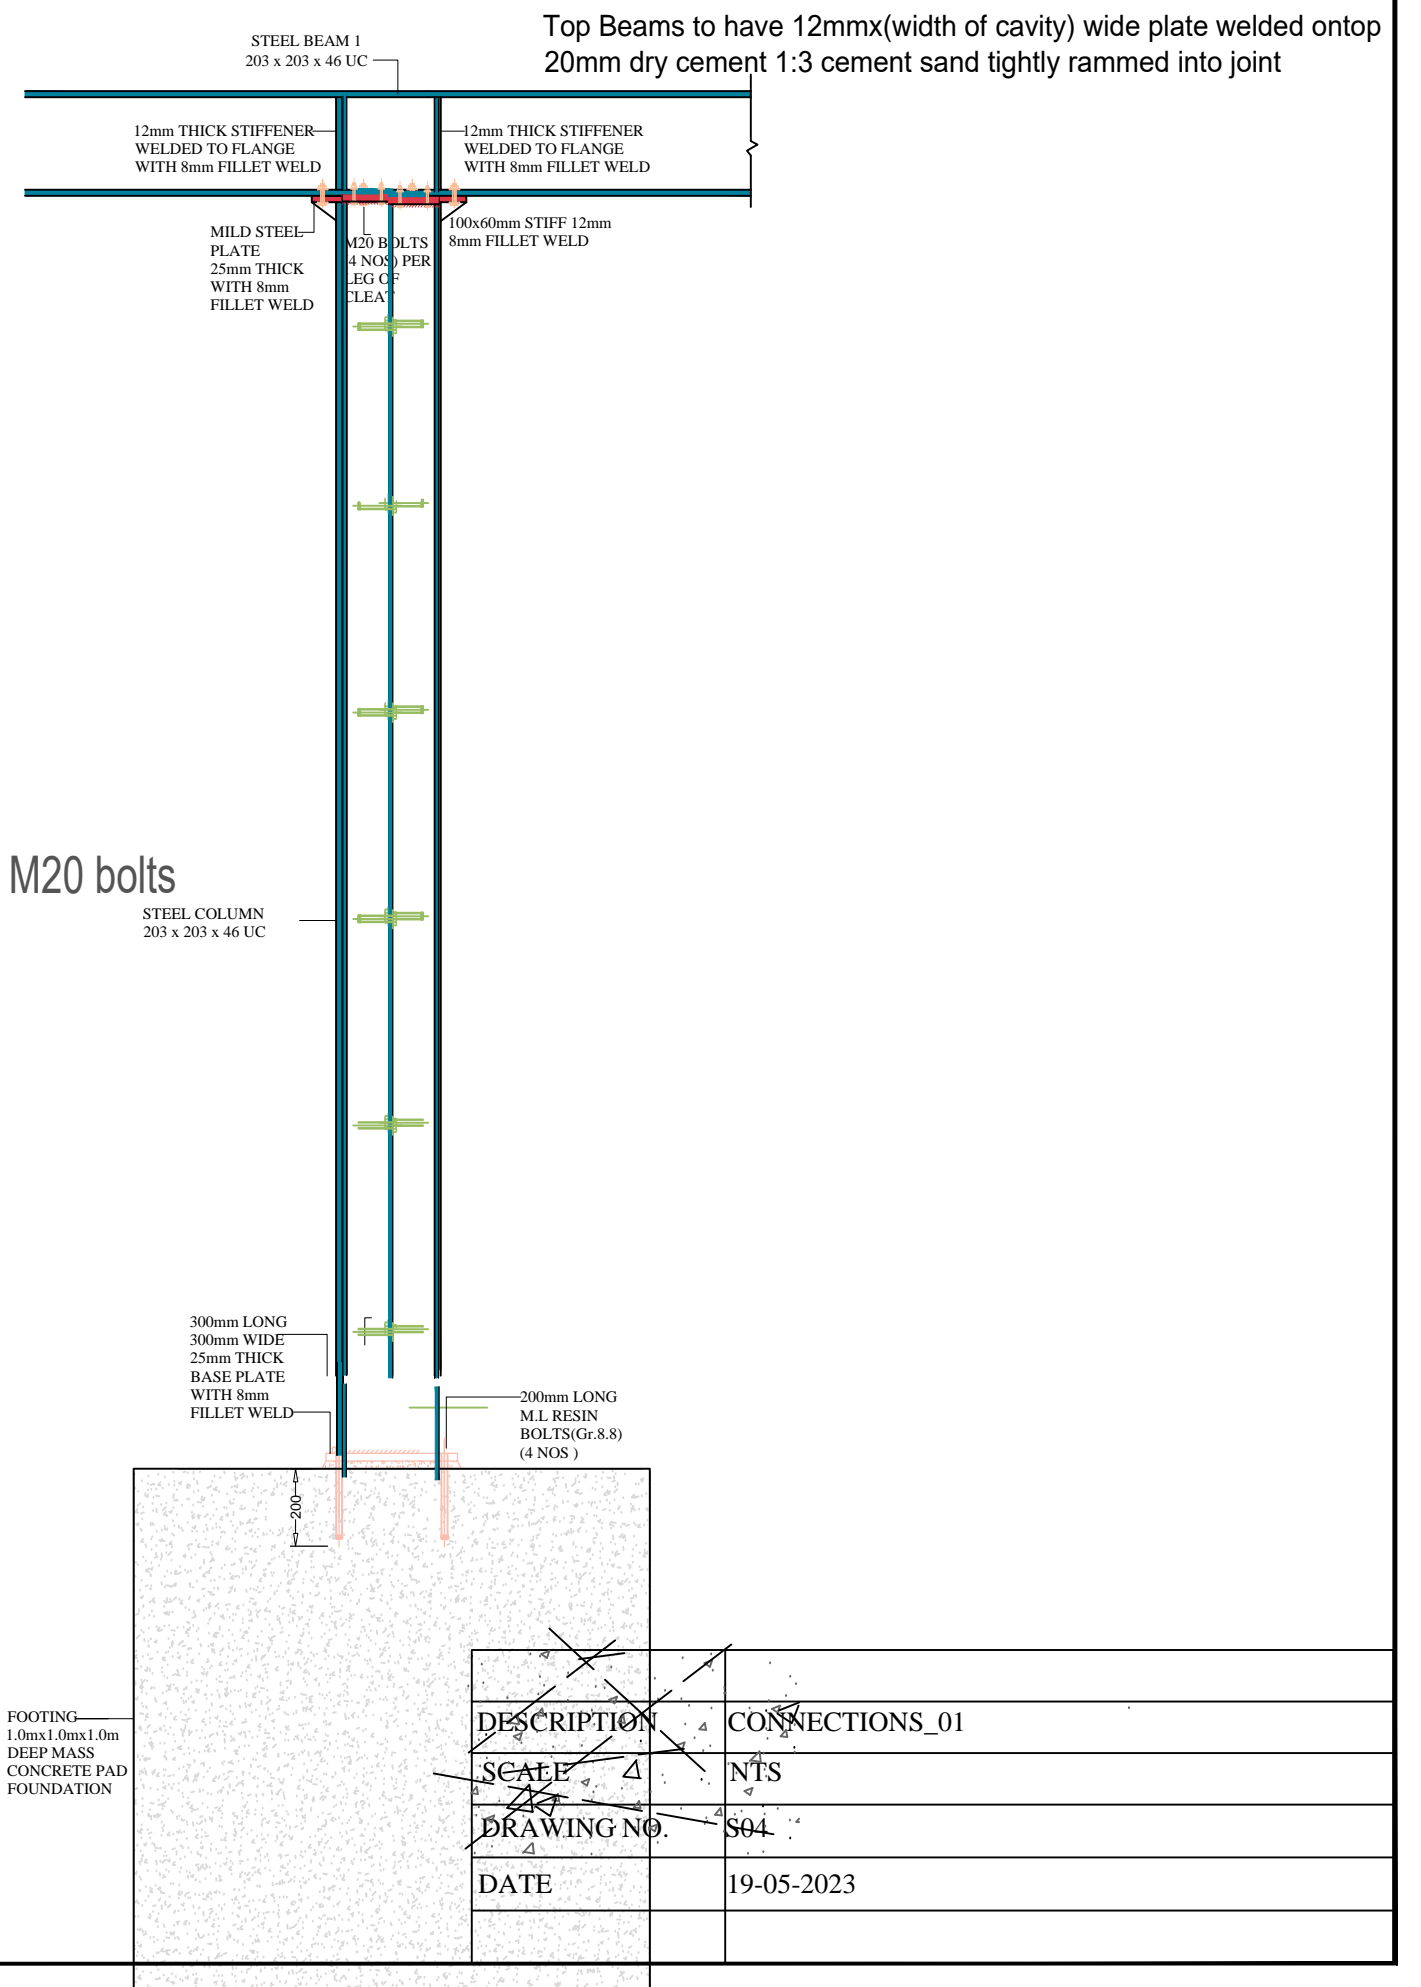

DESCRIPTION	CONNECTIONS_01
SCALE	NTS
DRAWING NO.	S04
DATE	19-05-2023