



SITE PLAN 1:500

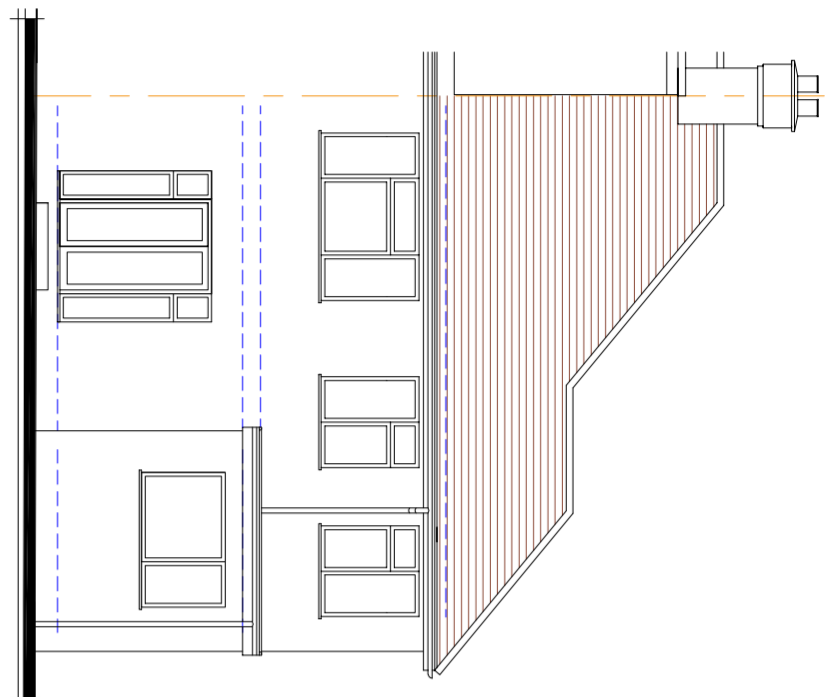


REAR

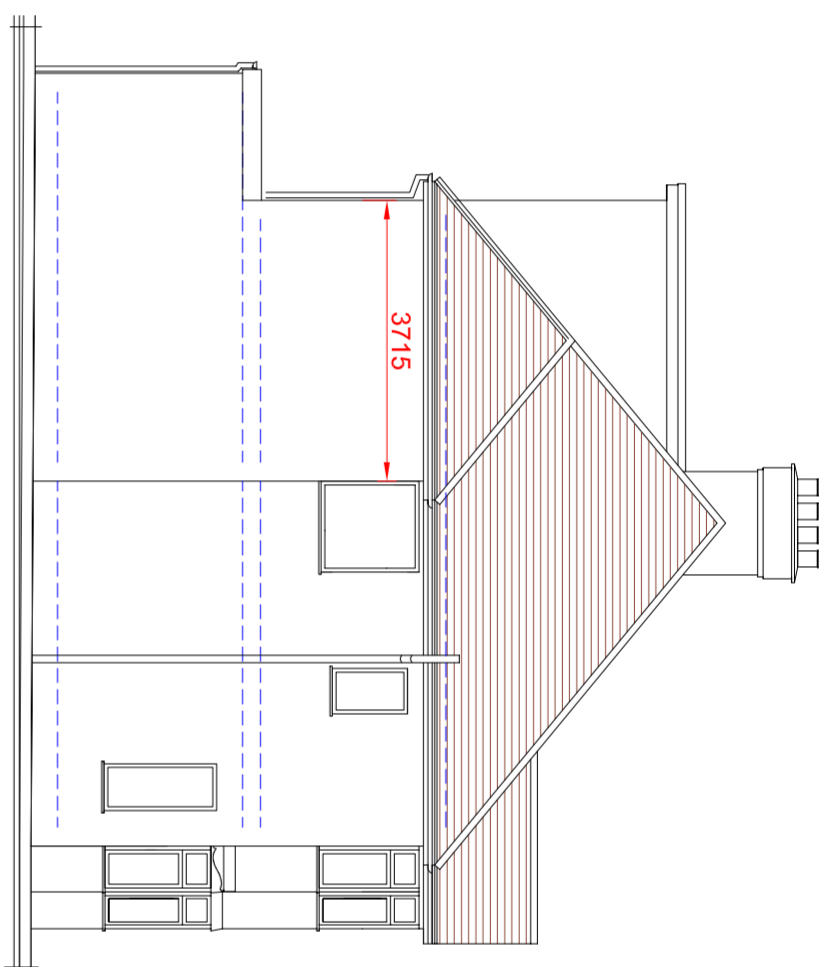


SIDE


EXISTING ELEVATIONS 1:100

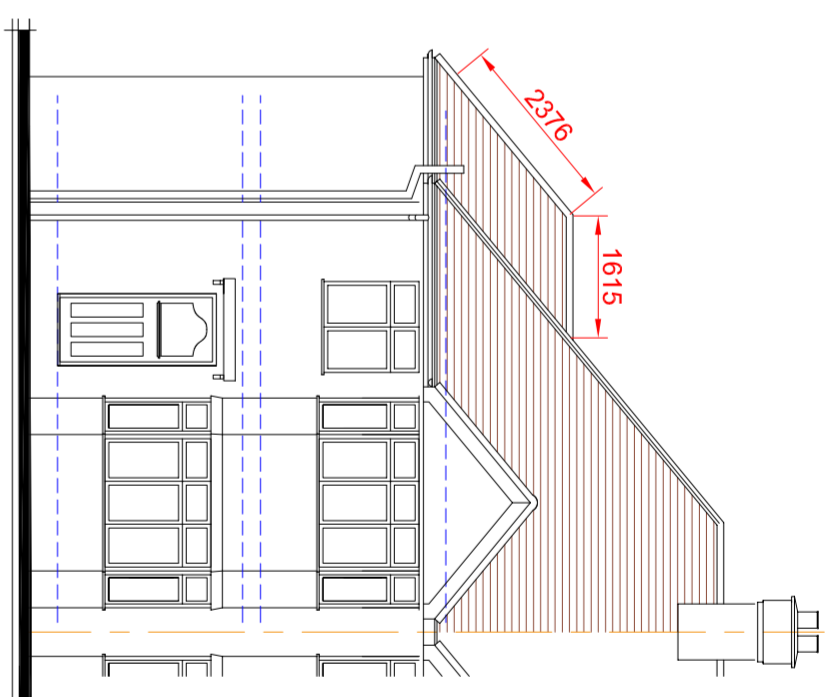


FRONT

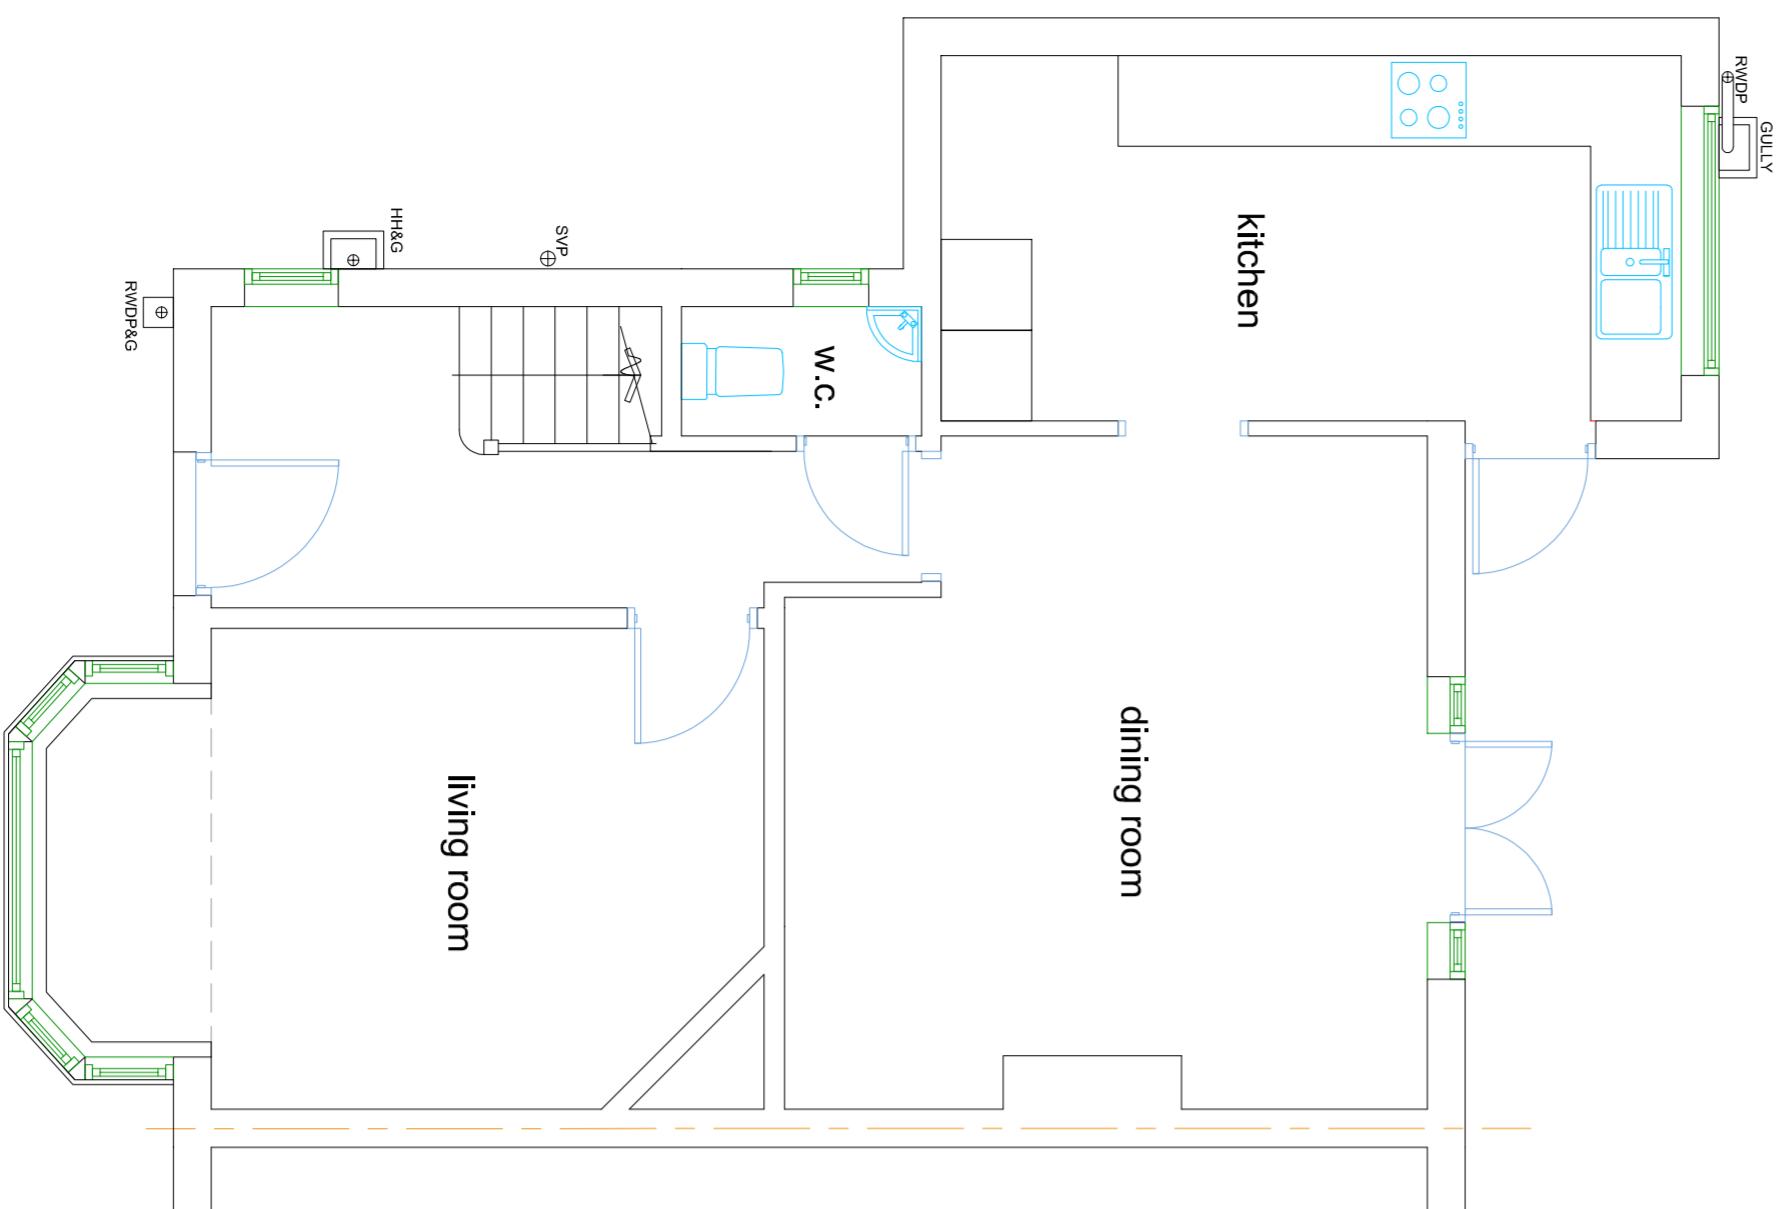

EXISTING GROUND FLOOR PLAN 1:50

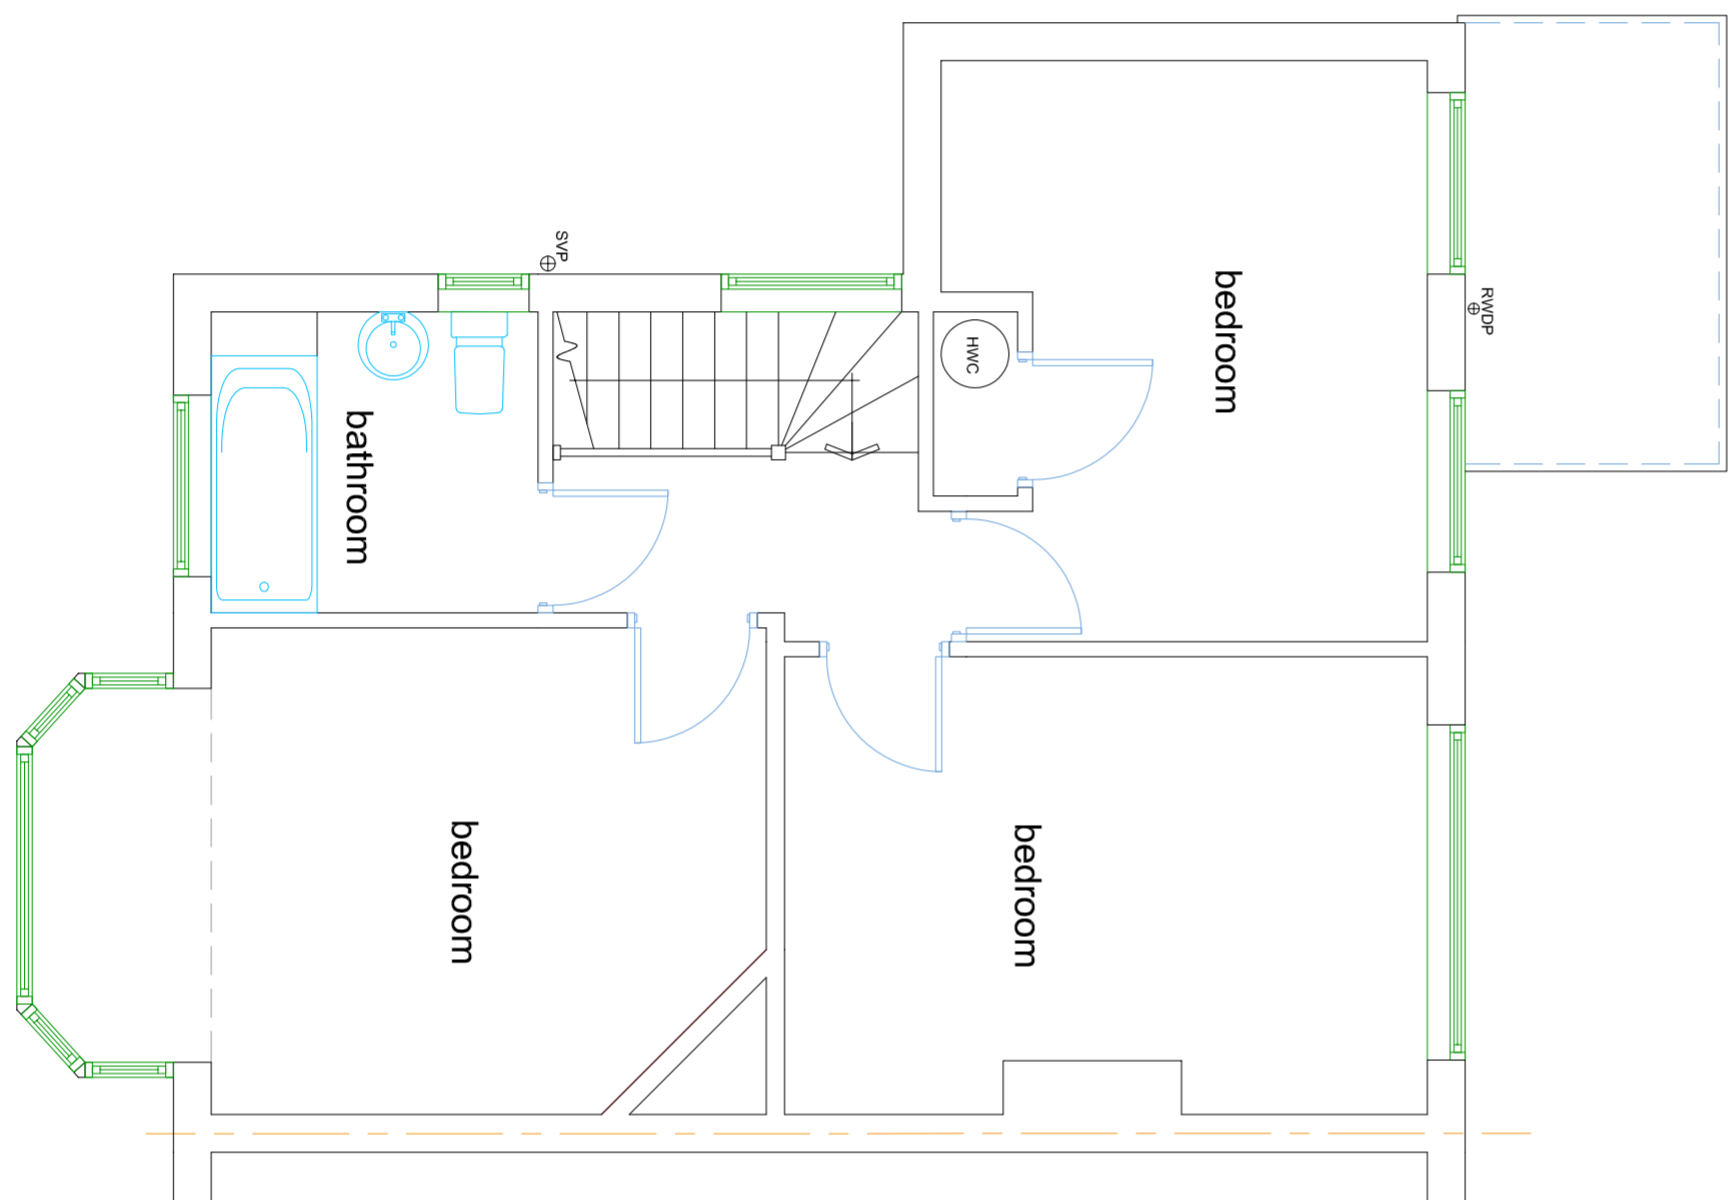


EXISTING FIRST FLOOR PLAN 1:50

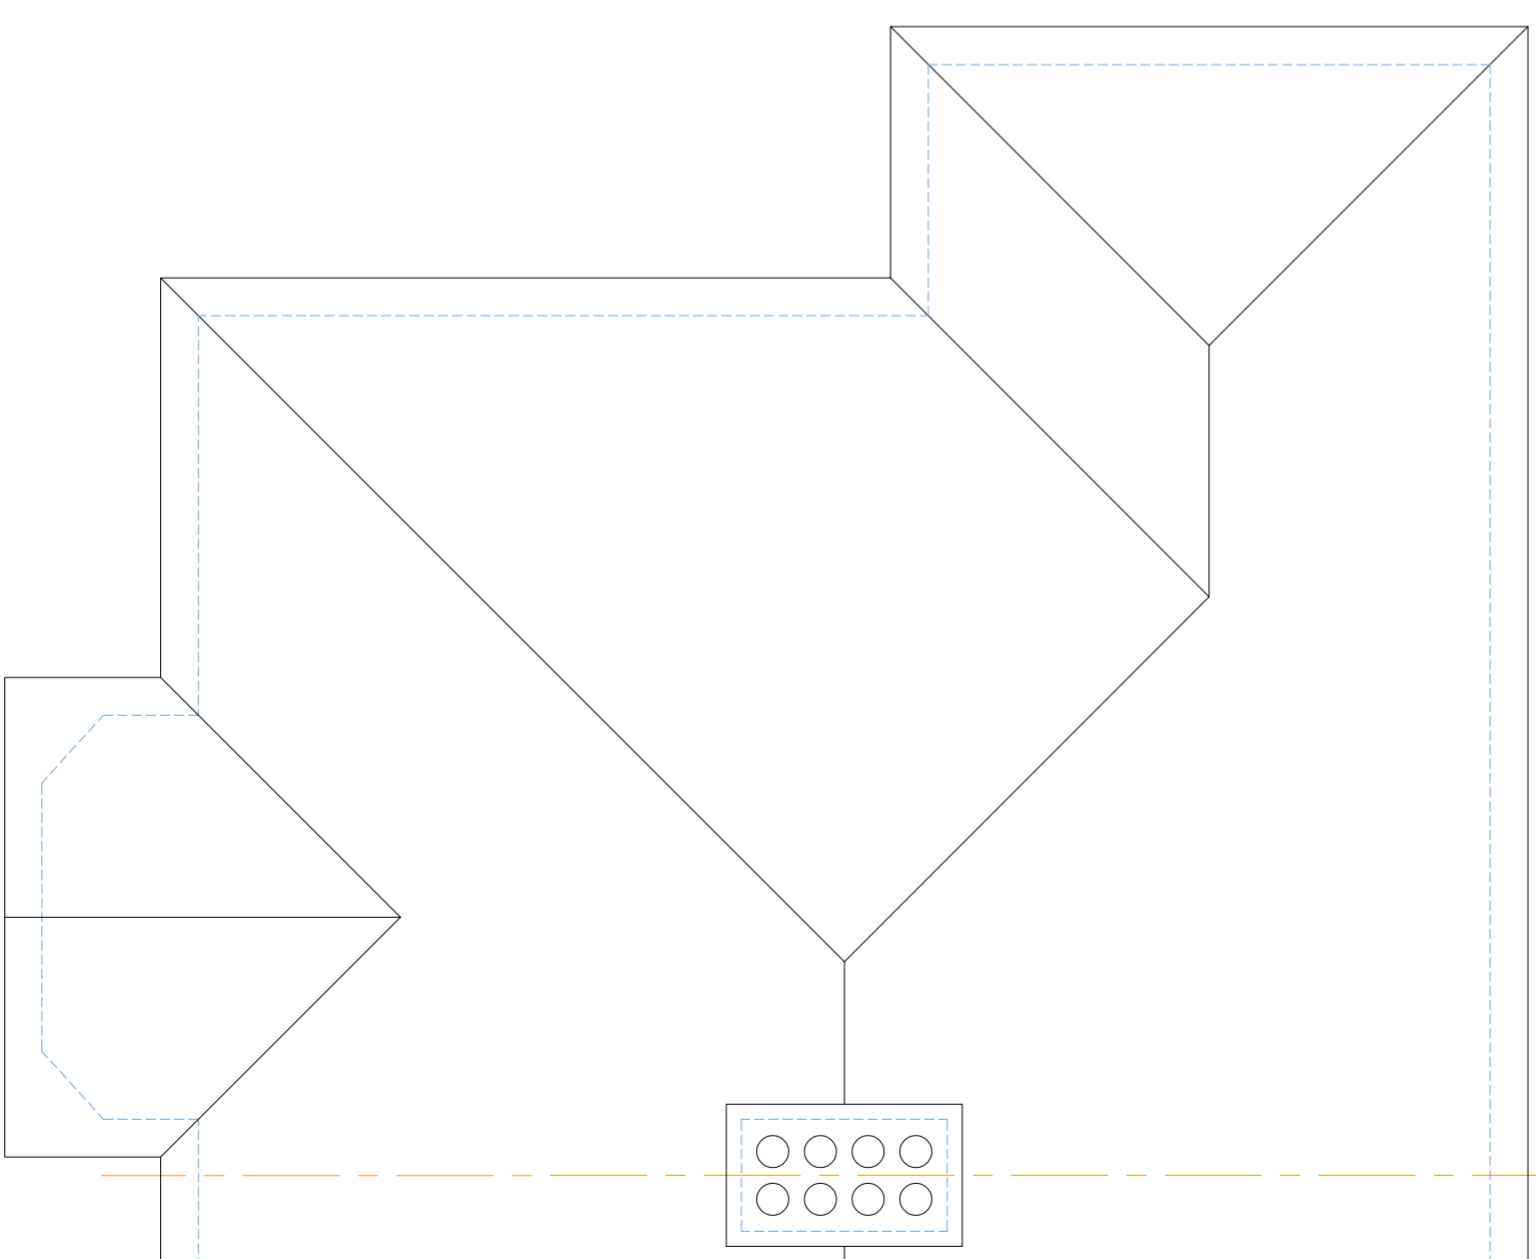

EXISTING ROOF PLAN 1:50

Notes:
All dimensions must be checked on site and not scaled from this drawing

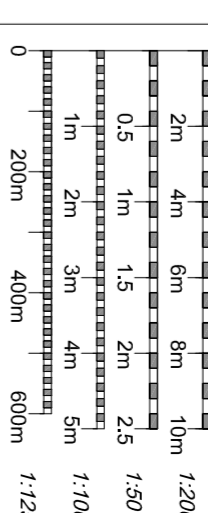

© Copyright

Simon Hands and Associates
Chartered Surveyors & Architects
12 Ruslip Road
Greenford
Middlesex
UB6 3QN
email: enquires@shandassociates.co.uk
Tel 020 8575 5959
Fax 020 8575 8866

Client
Mr & Mrs Payne

Job Title
**Proposed Loft Conversion at
116 EASTCOTE ROAD
RUSLIP
HA4 8DU**

Drawing Title
**EXISTING PLANS AND
ELEVATIONS**

Scale
1:50 1:100 1:500

Paper Size
A2

Date
MARCH 2026

Drawn By
NRH

Job No
2026037

Dwg No
01

Rev