



Existing Rear Elevation

Scale 1:100




Existing Side Elevation

Scale 1:100




Existing Front Elevation

Scale 1:100

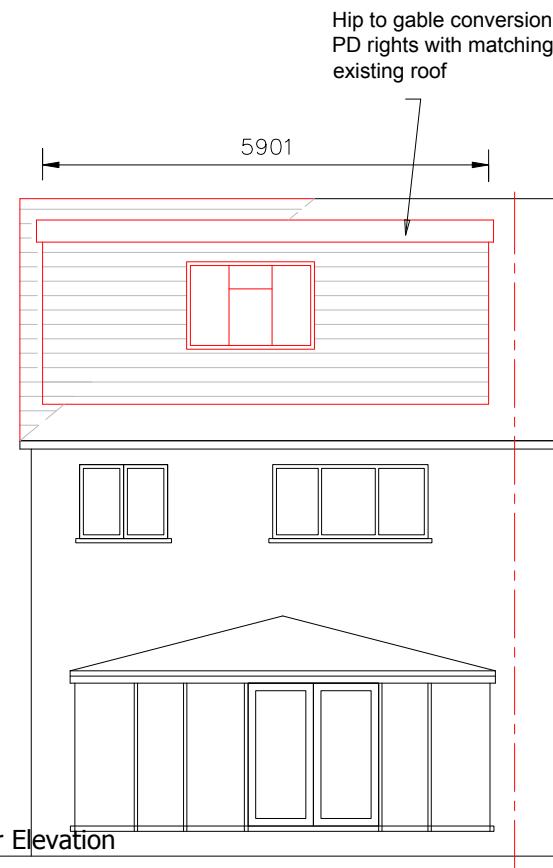

Proposed Rear Elevation

Scale 1:100

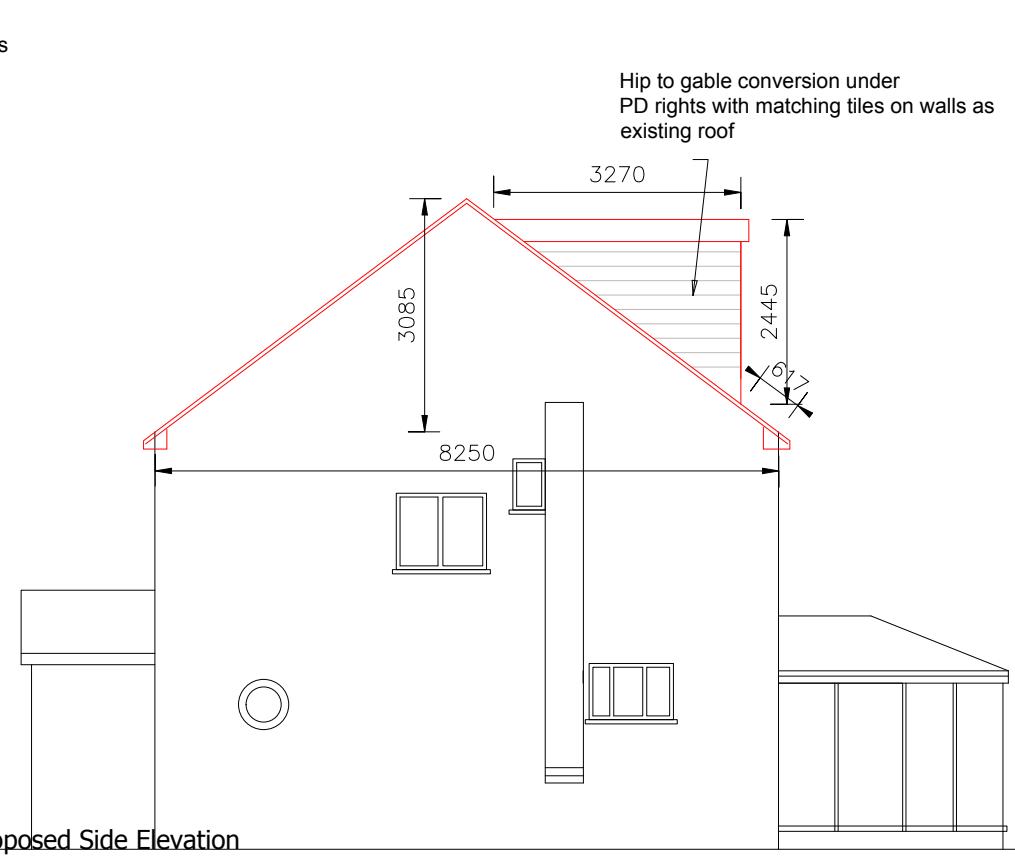

Proposed Side Elevation

Scale 1:100



Proposed Front Elevation

Scale 1:100

1:100  
2m 0 2m 4m 6m 8m 10m

Rev	Description	Date	chkd	Project:
				Newlands, Colne avenue UB77AJ
	Scale: As shown @ A3	Drawn by: June 2023	Date: Status:	
	Title: Existing and Proposed Elevations			
	Drg. No. BR05	Rev: A		