



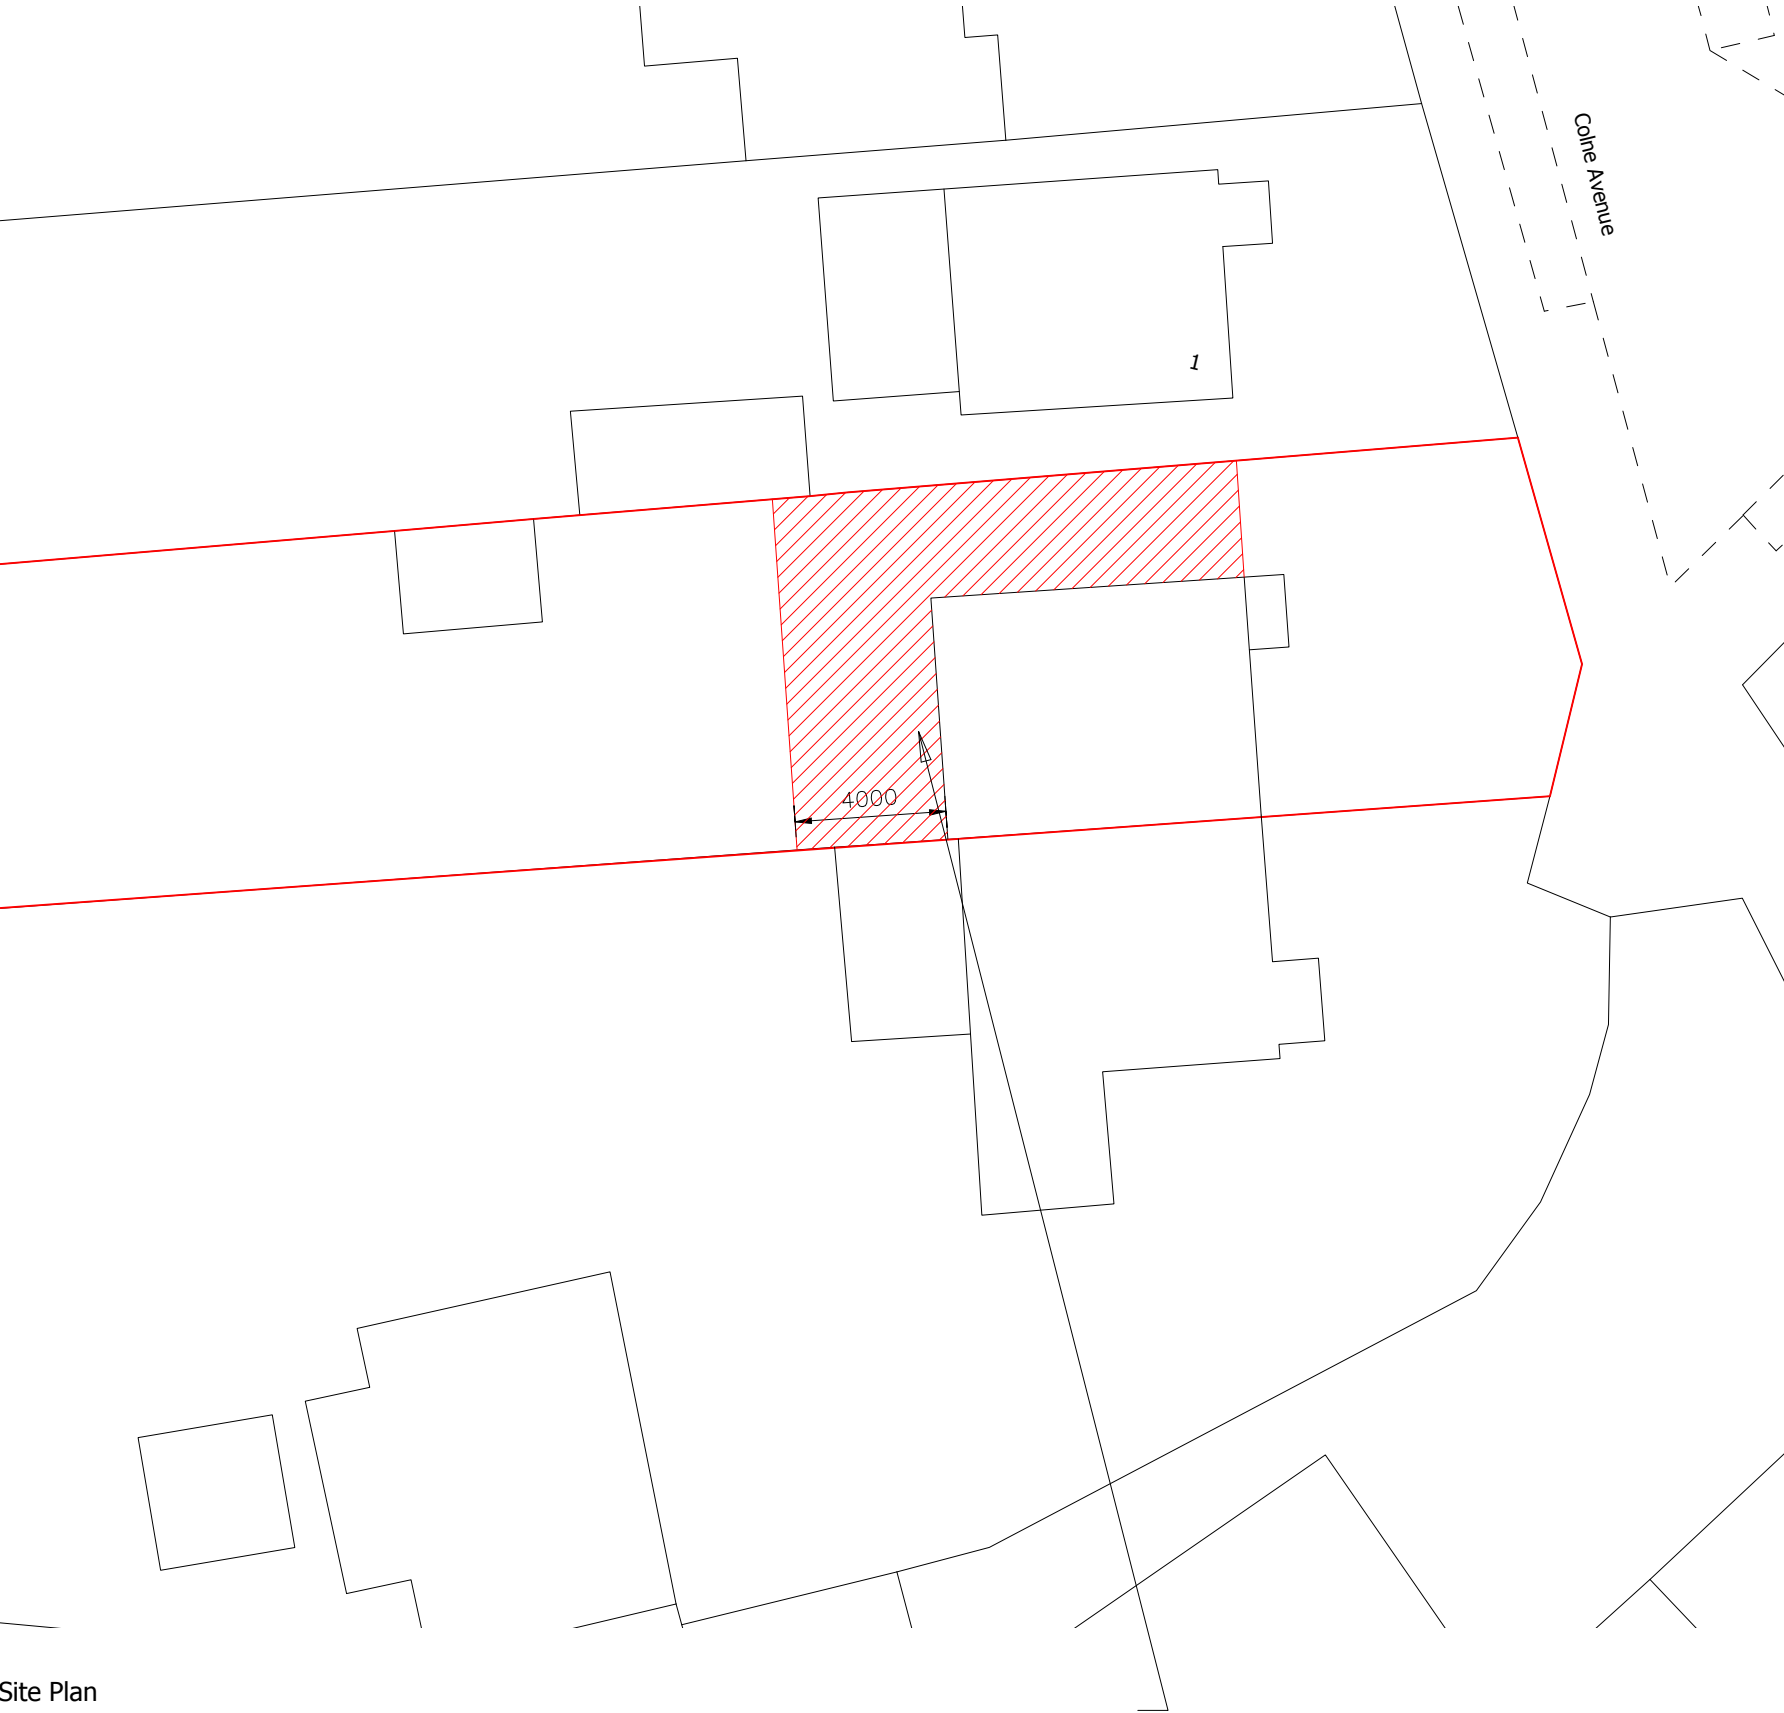

Site Plan
Scale 1:200

Single storey wrap
around extension

 

Rev	Description	Date	chkd	Project: Newlands, Colne avenue UB77AJ			
 ANJUM DESIGN Anjum Design Limited, 435 Stratford Road, Shirley, Solihull B90 3AA TEL: 0121 364 7650 E: info@anjumdesign.co.uk				Scale: As shown @ A3	Drawn by:	Date: Feb 2023	Status:
				Title: Proposed Site Plan			
				Drg. No. BR02			Rev: