




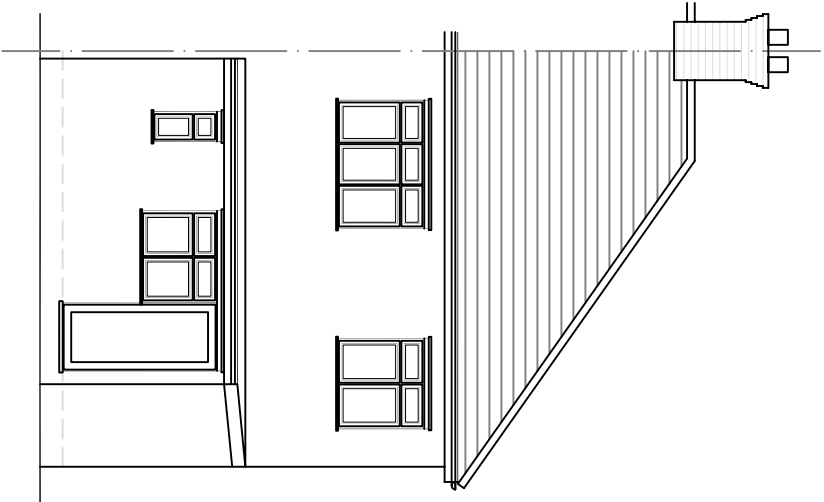


Rear Elevation

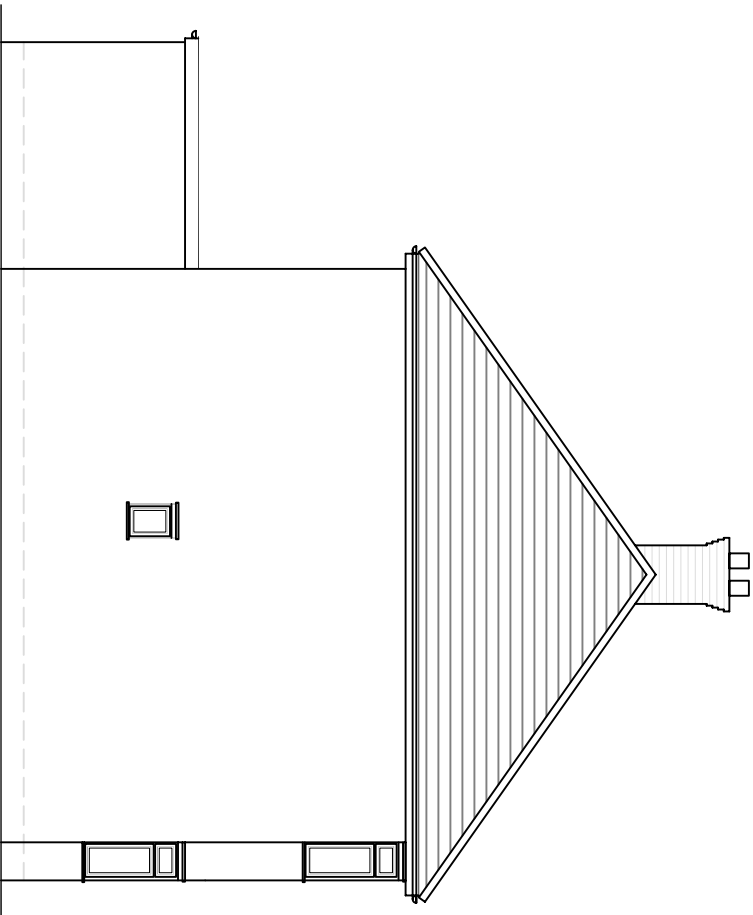


Side Elevation (LHS)

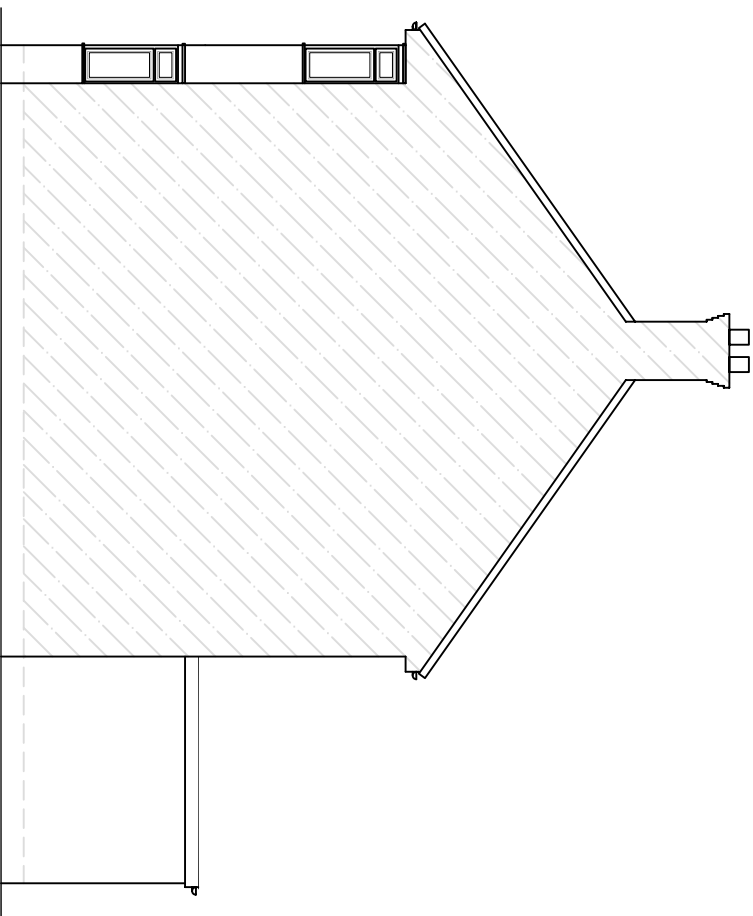

Side Elevation (RHS)

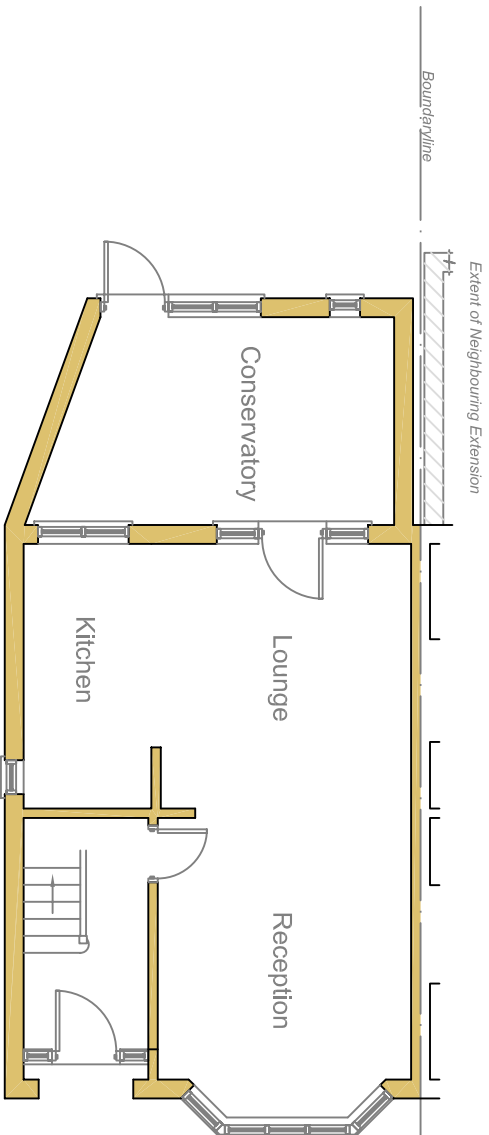

Ground Floor Plan

 

Scale 1 to 100

rev			

These drawings should be approved by local Authority
No dimensions to be scaled from this drawing. All dimensions to be checked on site. This drawing is copyright and should not be reproduced without permission of the Architects.

client:

Mr. Davinder Singh

project:

53 Hayes End Drive
Hayes
UB4 8HD

drawing:

Existing Elevations
& Ground Floor Plan

scale: 1:100	date: Mar 2023	drawn:
--------------	----------------	--------

02 / 06	rev:
---------	------