




Ground Floor Plan

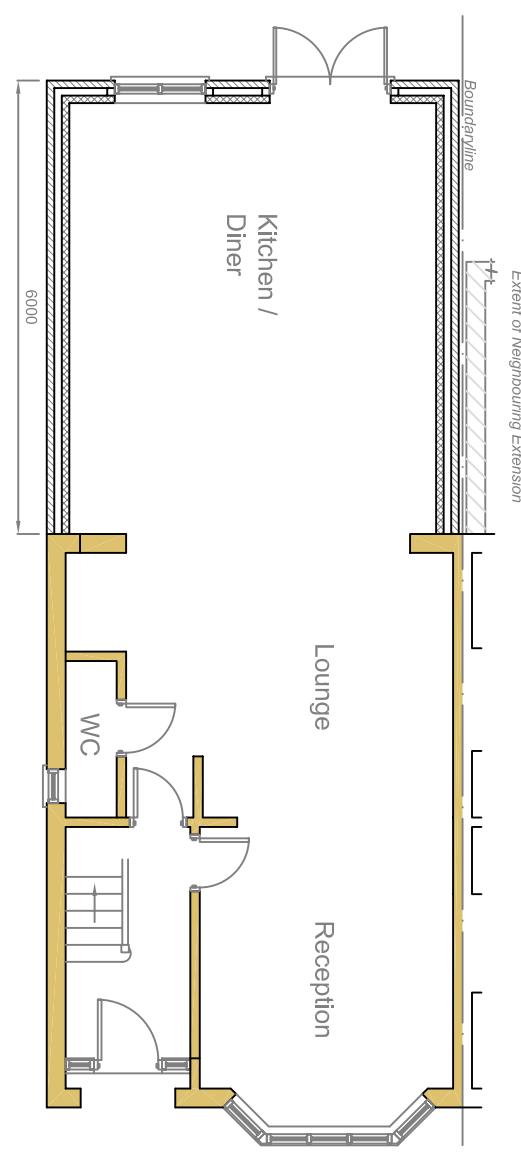


Rear Elevation

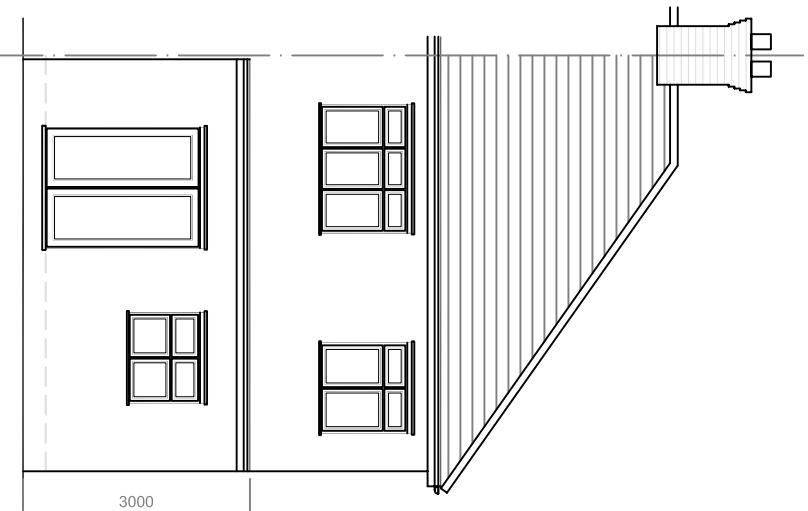

Side Elevation (LHS)

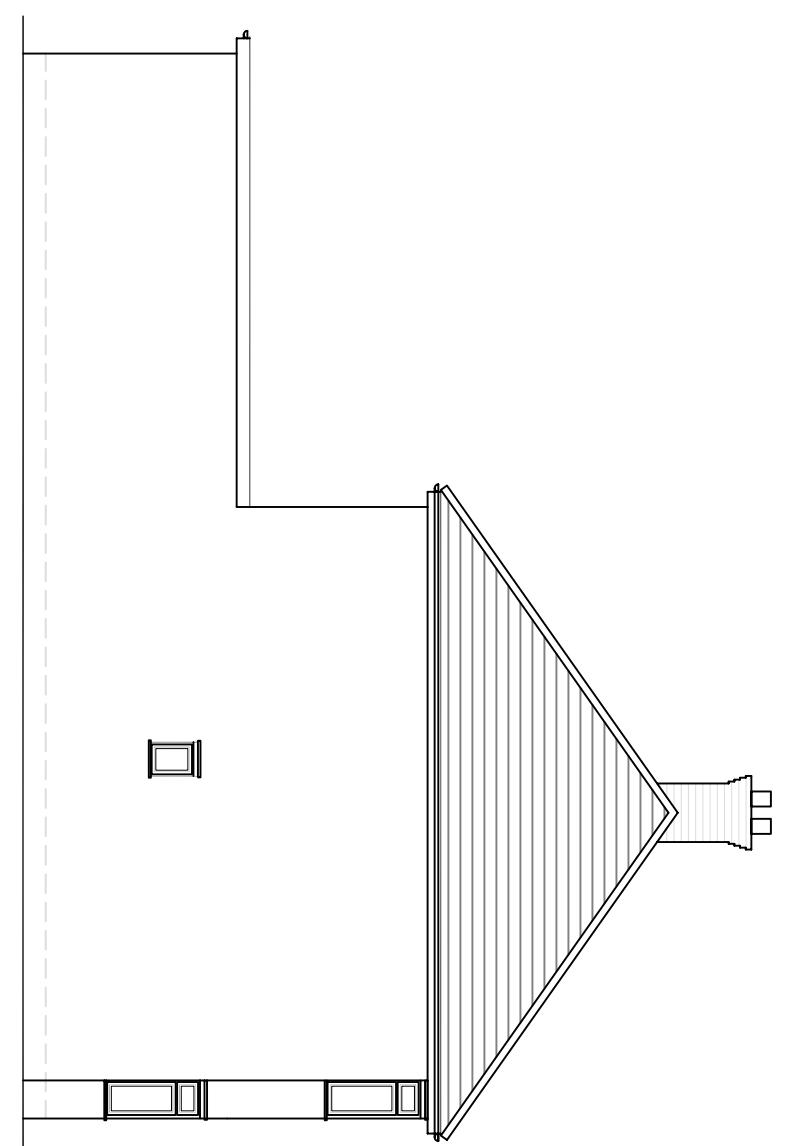

Side Elevation (RHS)

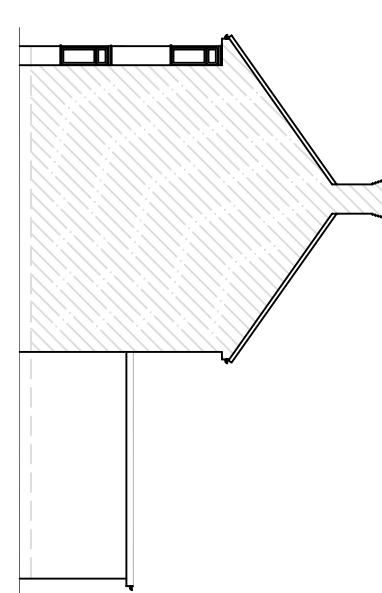

rev.
These drawings should be approved by local Authority
No dimensions to be scaled from this drawing. All dimensions
to be checked on site. This drawing is copyright and should
not be reproduced without permission of the Architects.
client:
Mr. Davinder Singh

project:
53 Hayes End Drive

Hayes
UB4 8HD

drawing:

**Proposed Elevations
& Ground Floor Plan**

scale: 1:100 date: 10/03/2023 drawn:
rev: